


EXISTING SHED / STABLES FLOOR PLAN 1:50@A1 100@A3

0 1 2 3 4 5M

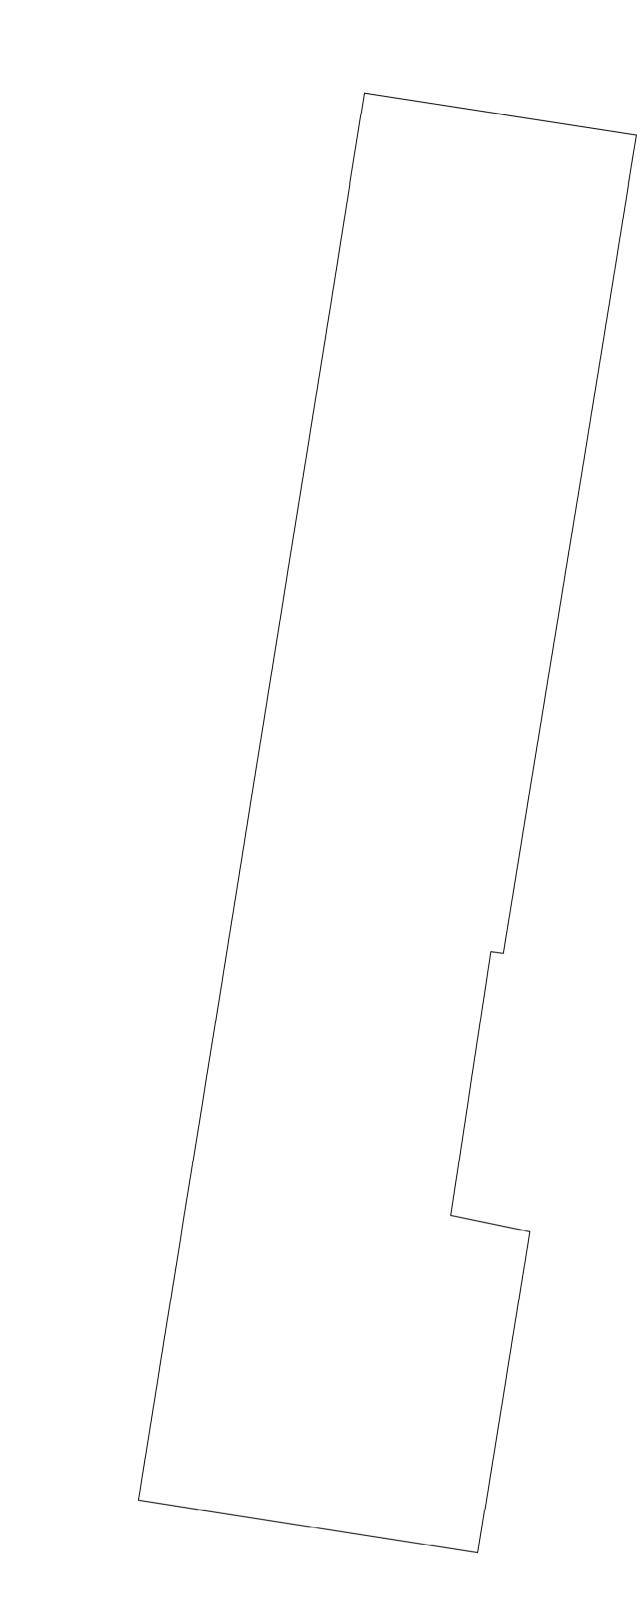


-





EXISTING SHED FLOOR PLAN 1:50@A1 100@A3

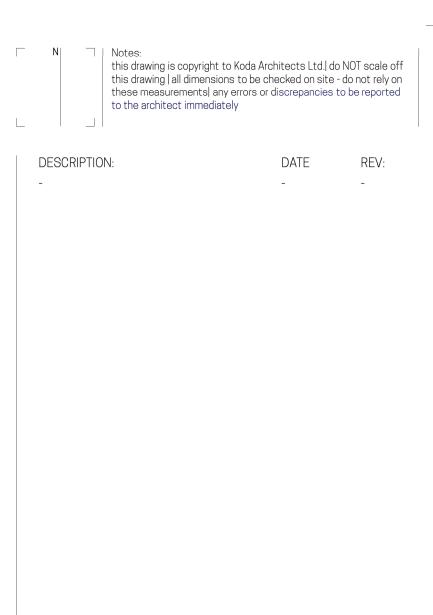



architects and historic building consultants

E: info@kodaarchitects.com T: 01432 805459 W: www.kodaarchitects.com

MR AND MRS WILSON CLIENT:

NEW DWELLING LAND NR. LITTLE BIRCH CHURCH LITTLE BIRCH HR2 8AS SITE ADDRESS:

DWG No:	1933176
Date:	JUNE 2022
Rev:	А
Scale:	1:50 @A1 1:100 @A3
Drawn by:	AJW/FG
Status:	PLANNING
Drawing title:	EXISTING FLOOR PLANS