





FRONT ELEVATION

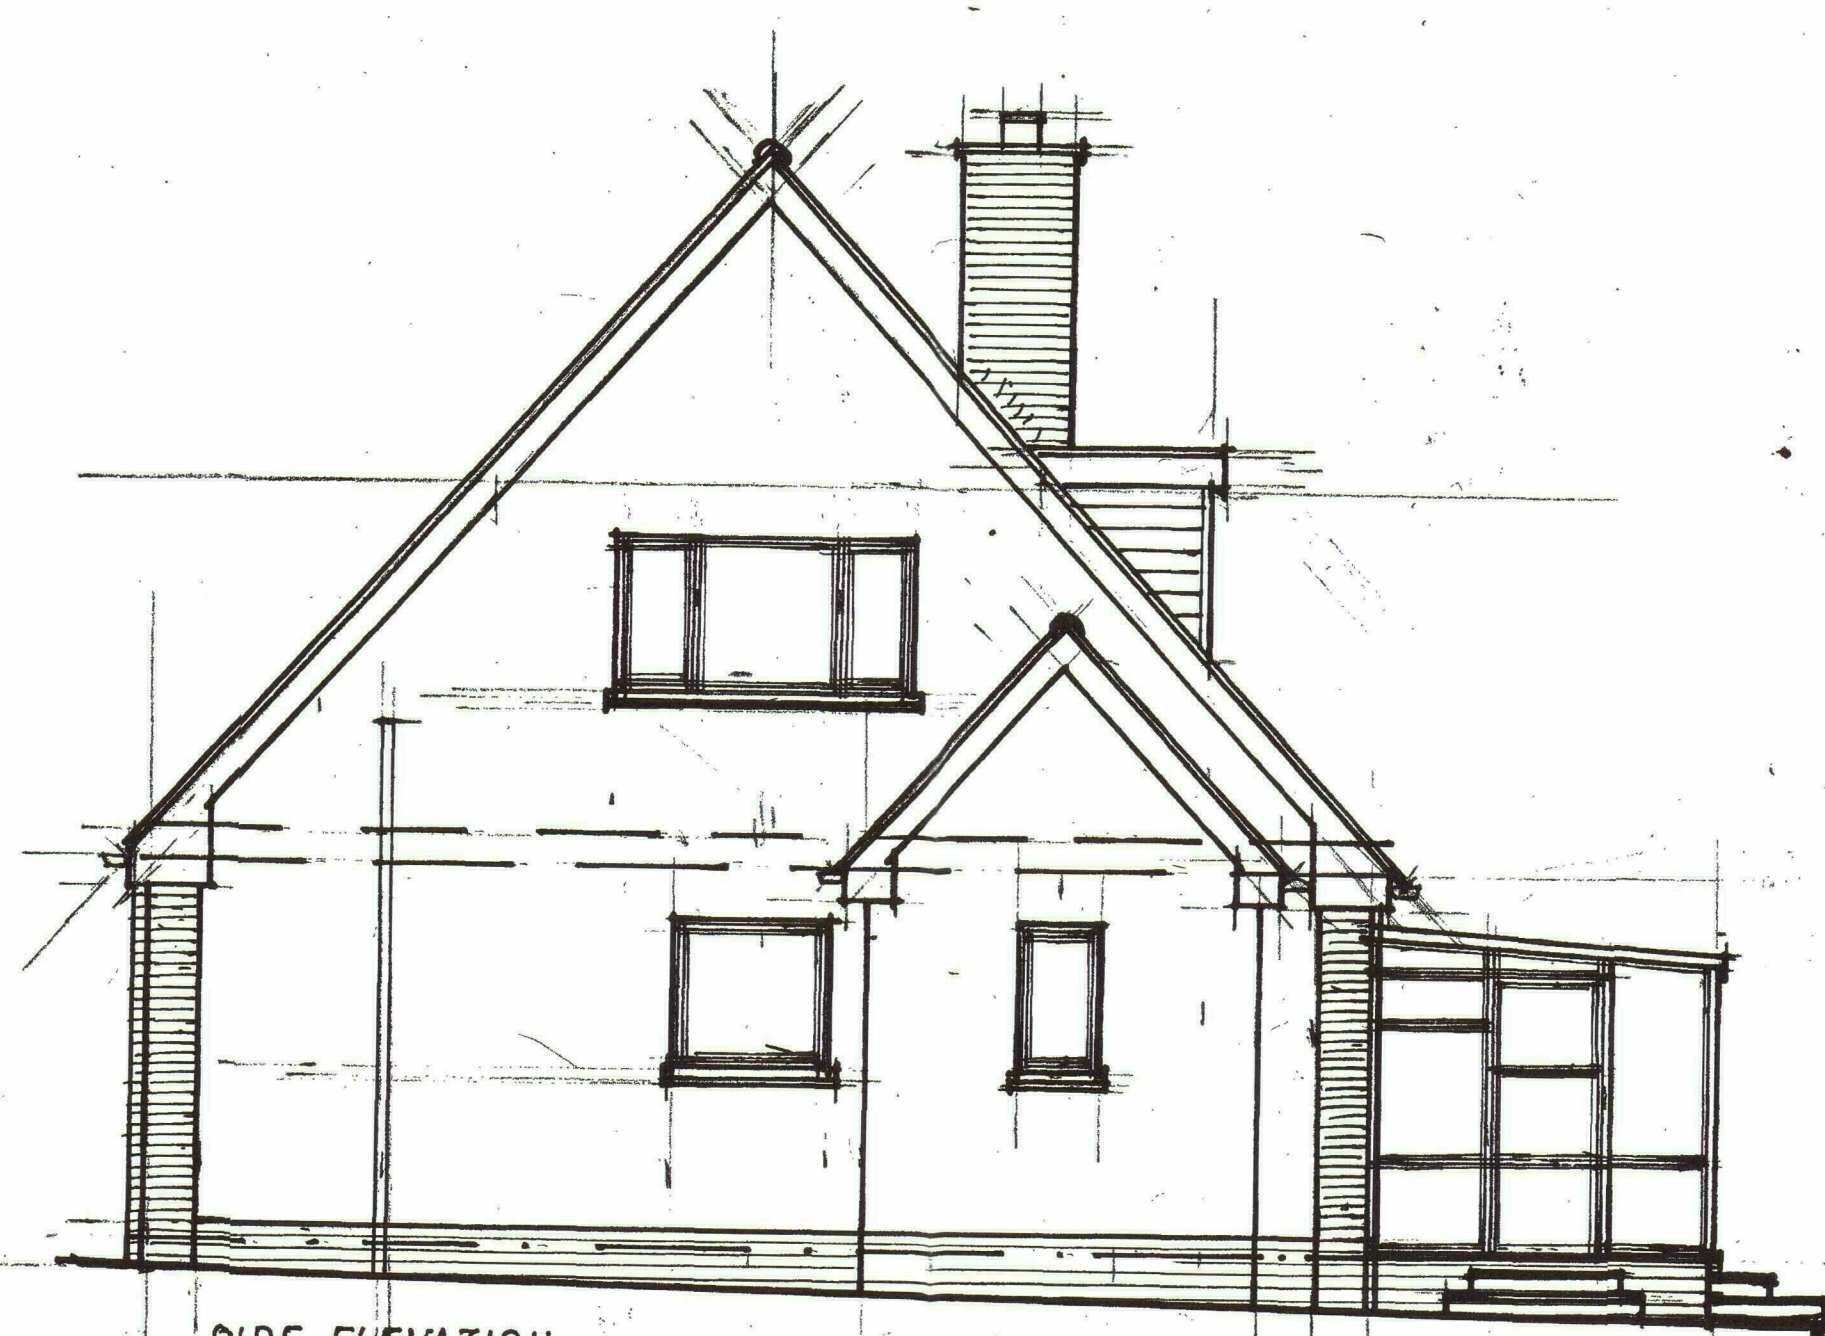


SIDE ELEVATION




REAR ELEVATION

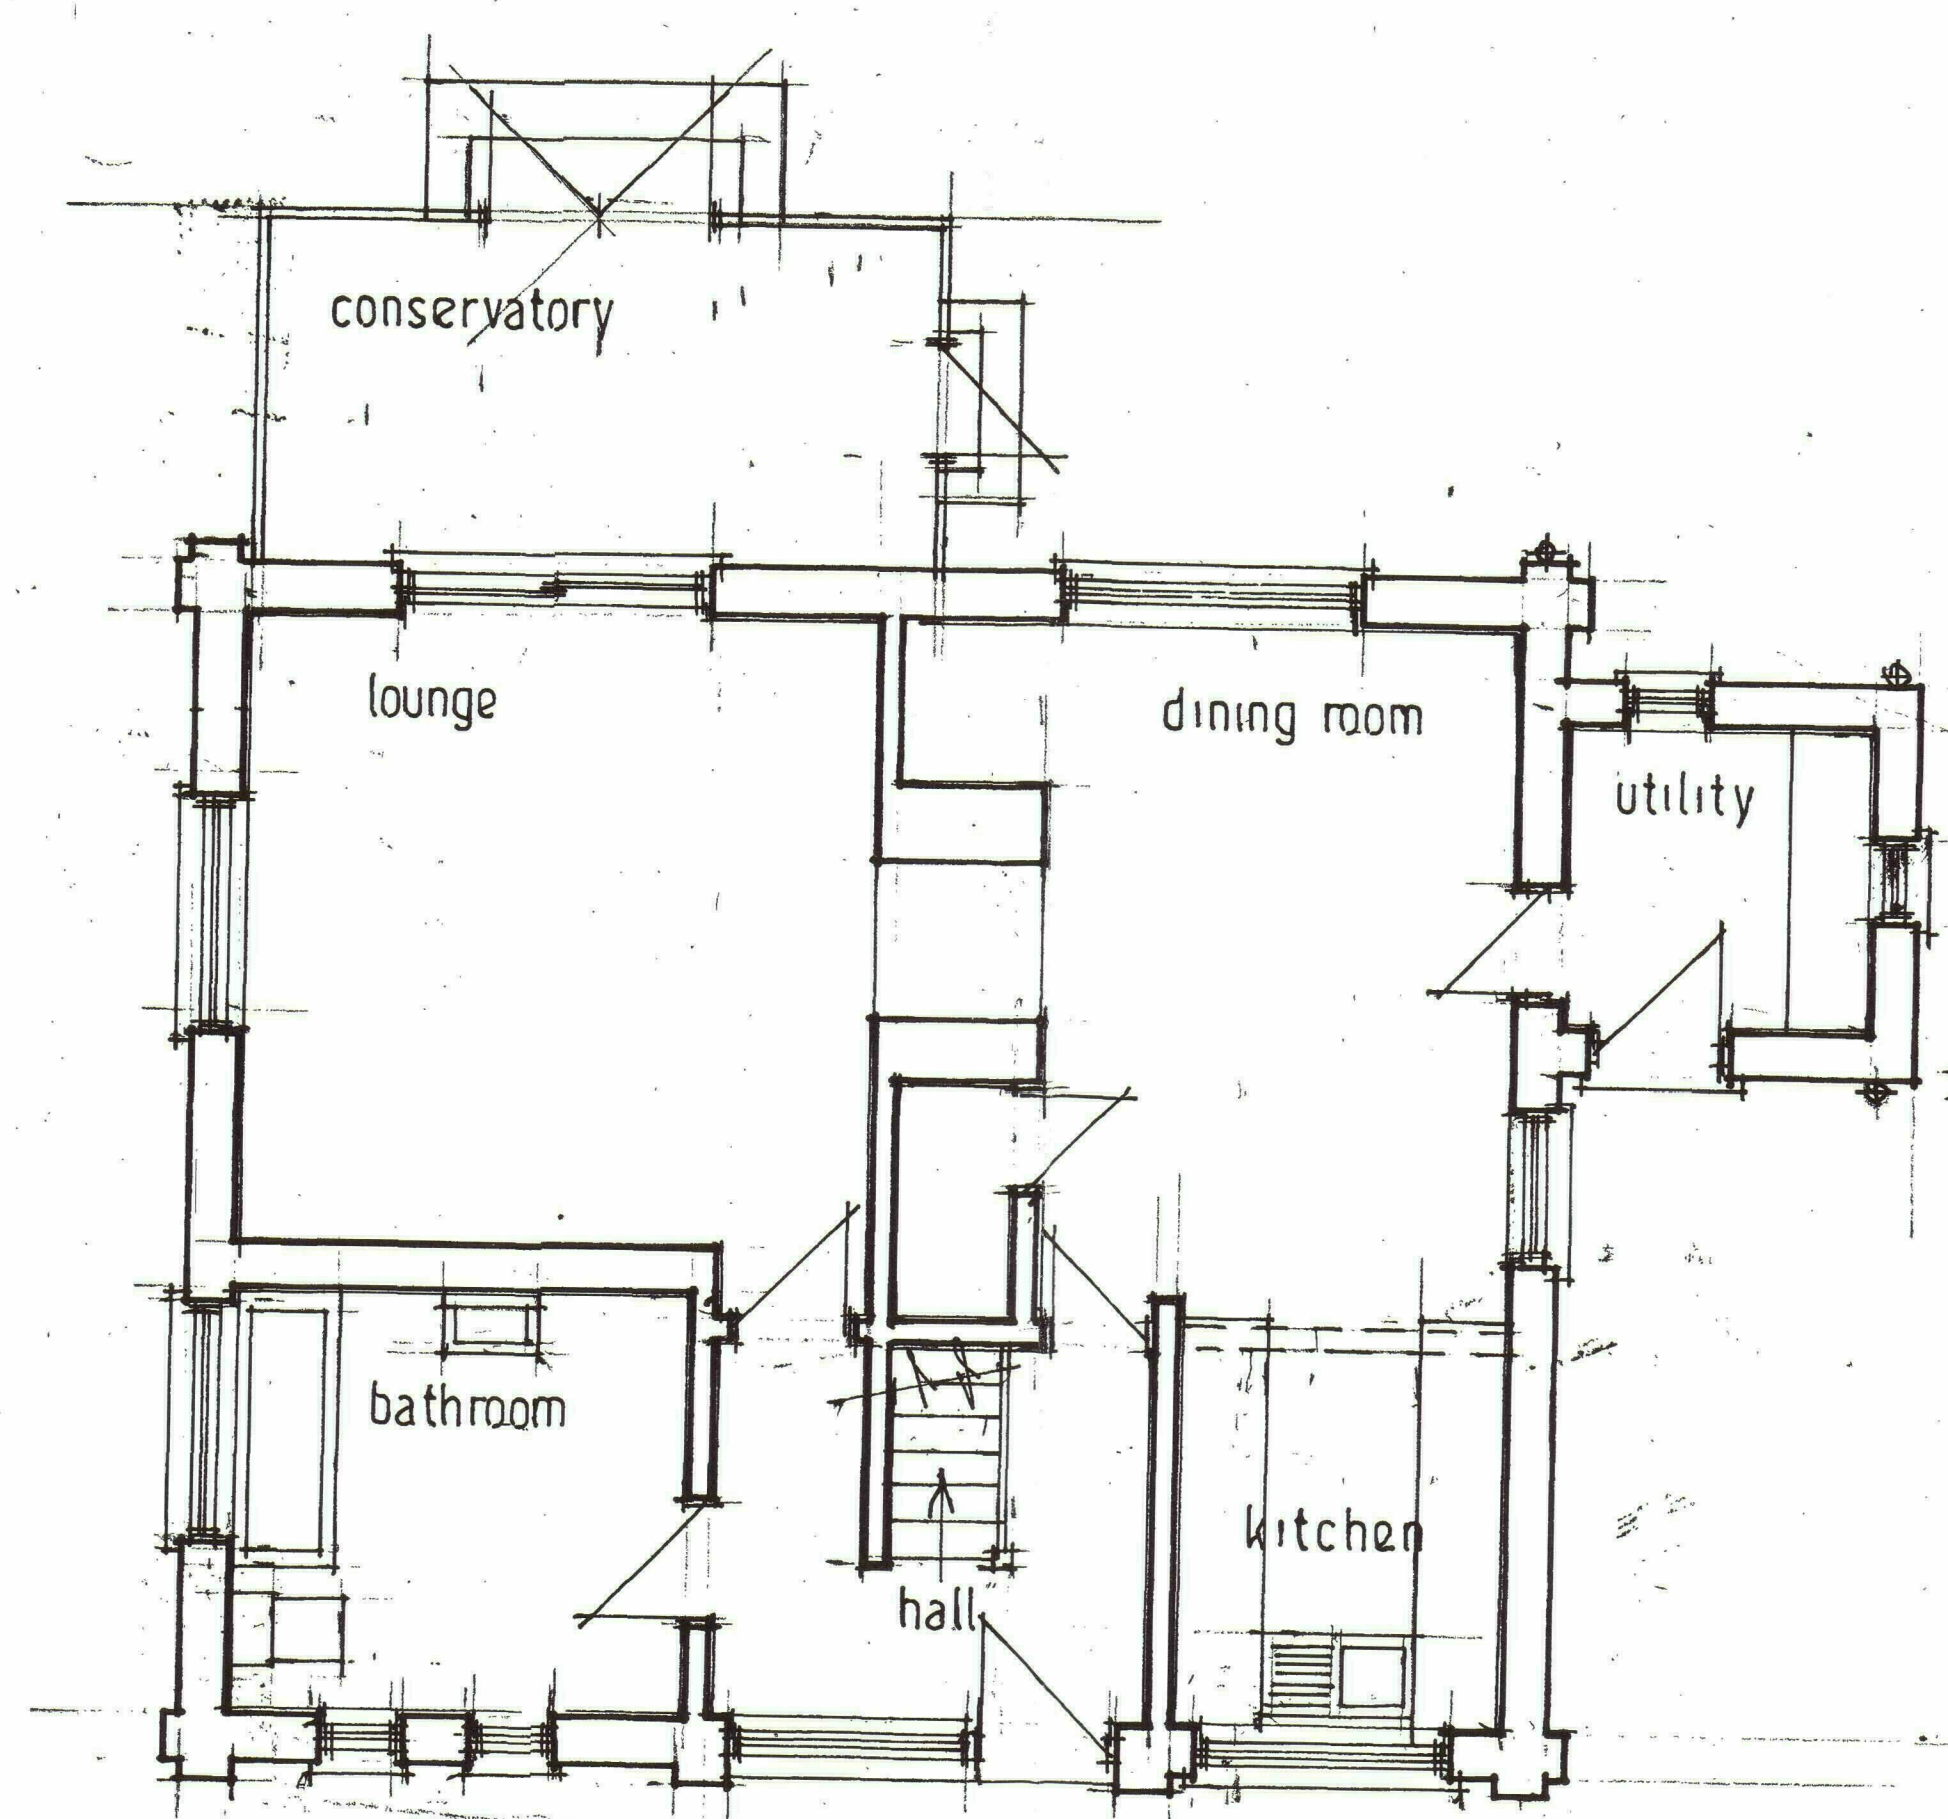

GROUND FLOOR PLAN

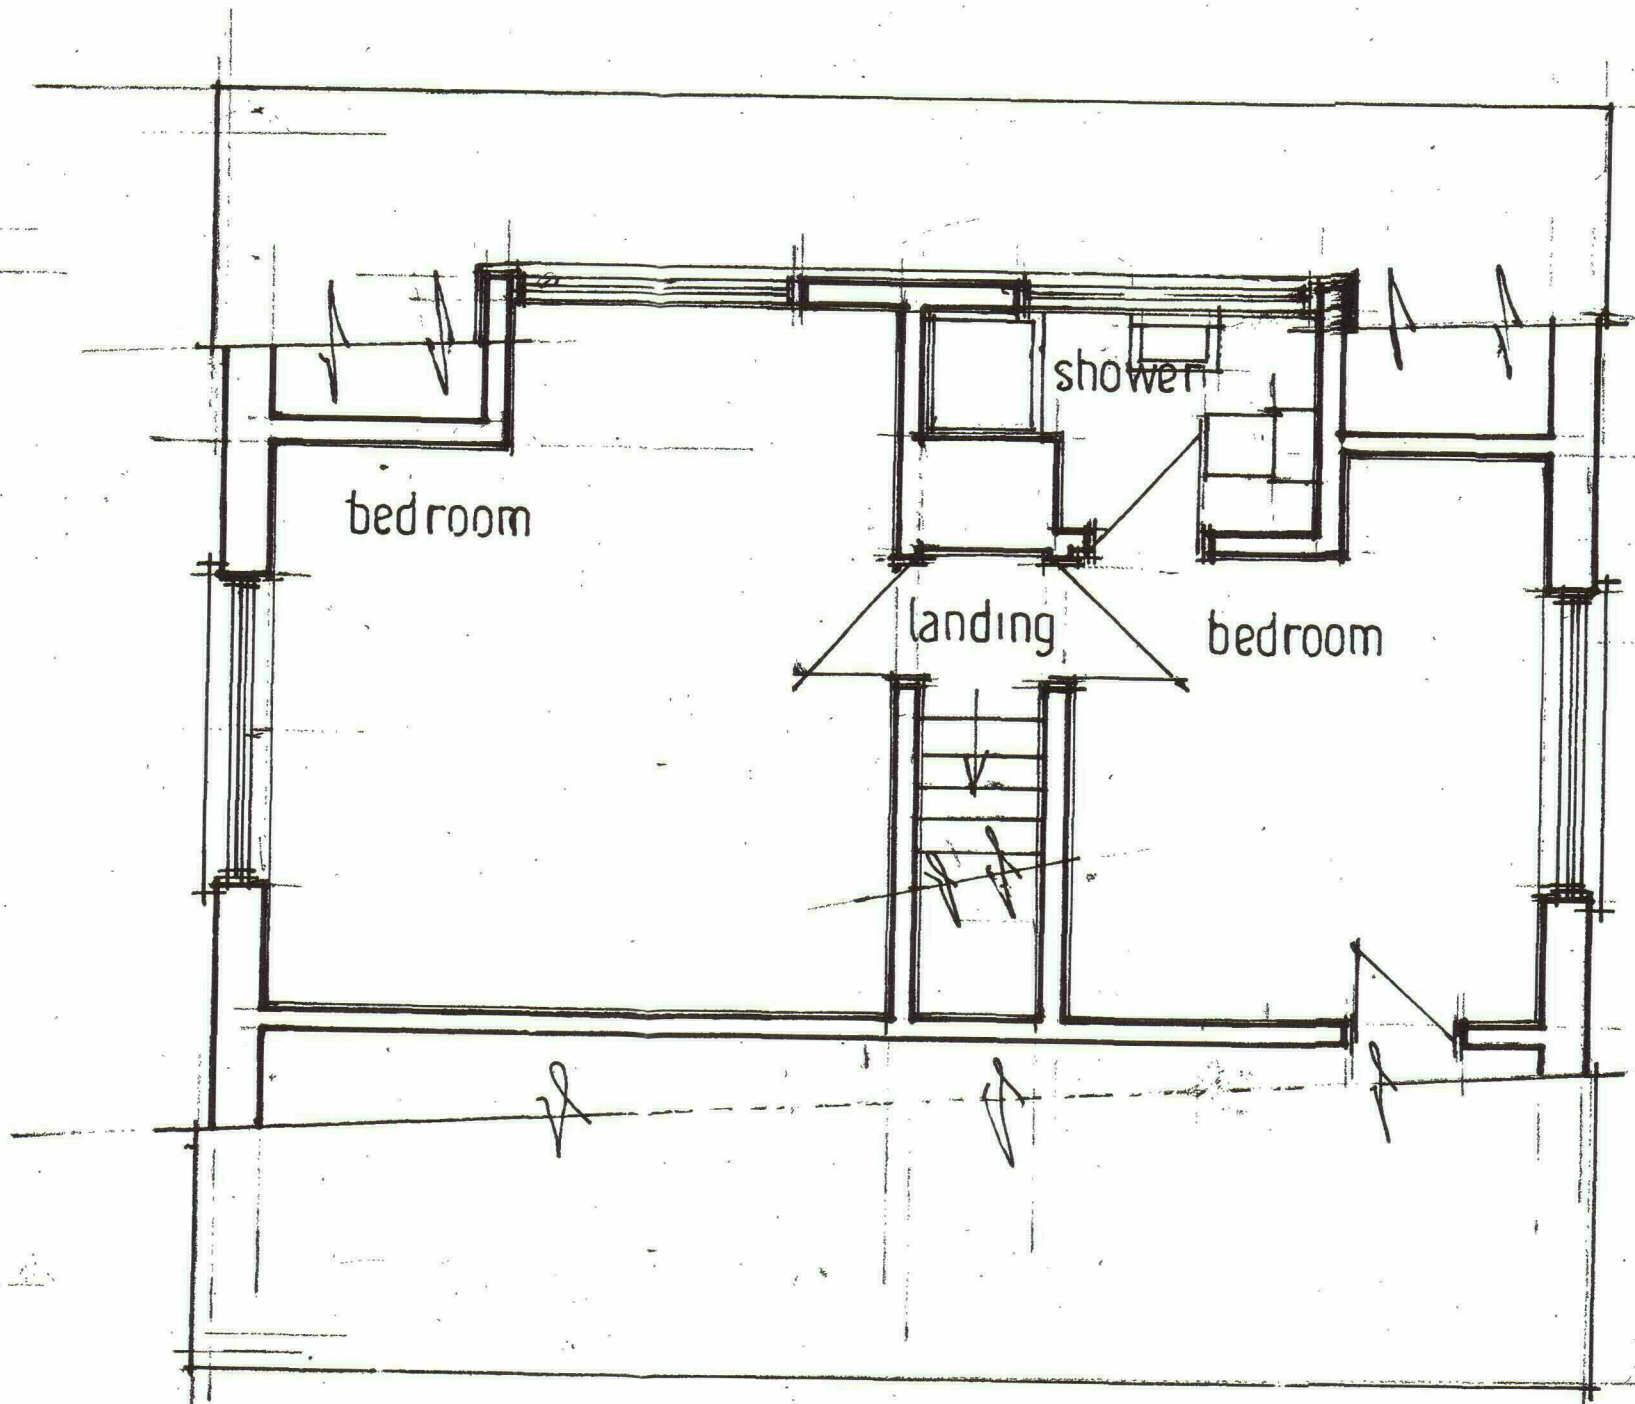

FIRST FLOOR PLAN

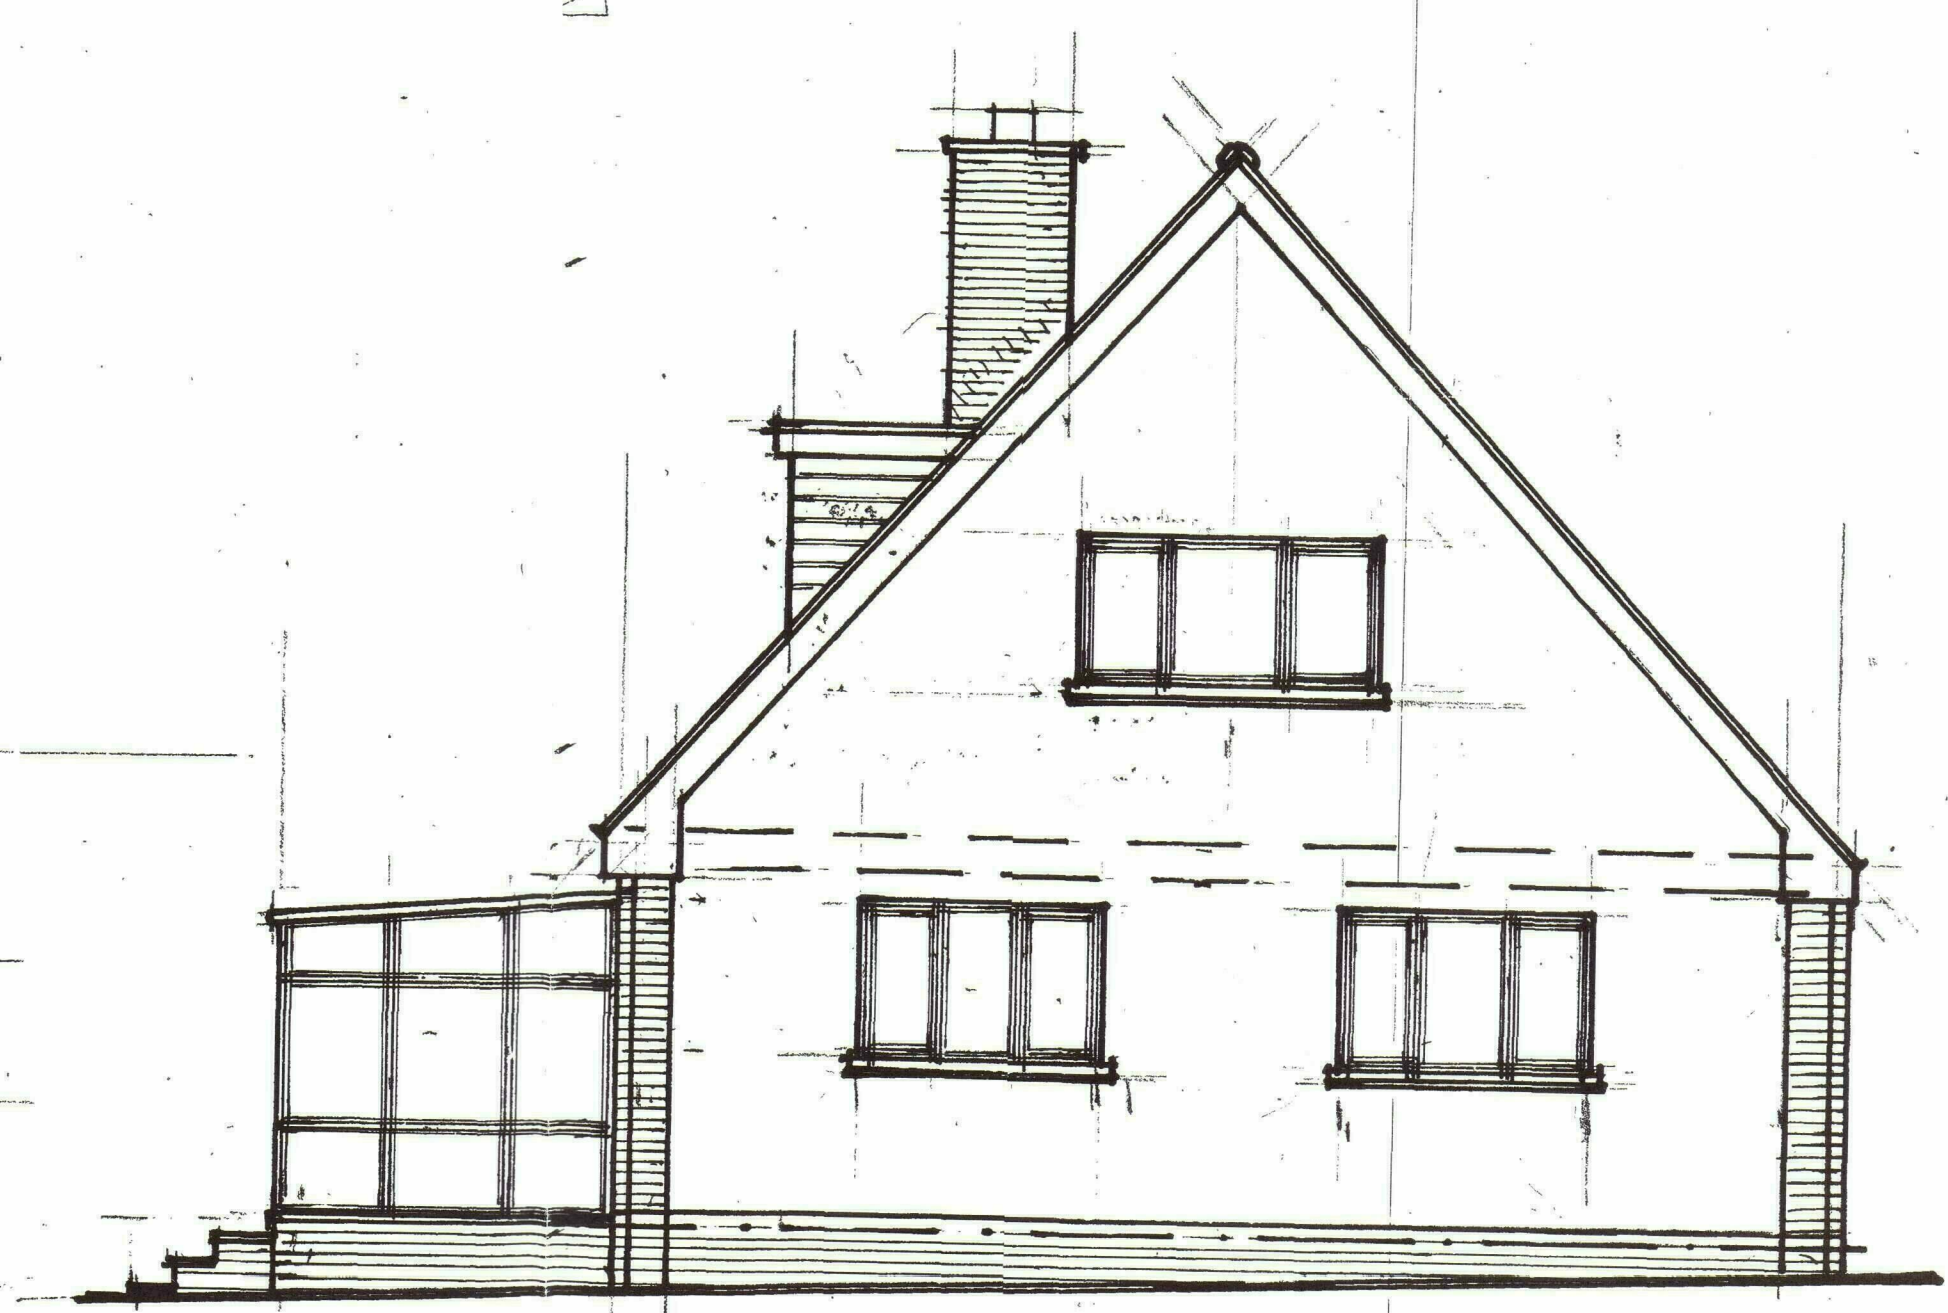

SIDE ELEVATION

HEREFORDSHIRE COUNCIL
PLANNING SERVICES
DEVELOPMENT CONTROL
19 APR 2022

PLANS & ELEVATIONS AS EXISTING FOR TWYFORD,
WESTON-UNDER-PENYARD, ROSS-ON-WYE, HR9 7NY.

FEBRUARY 2022

SCALE 1:50

3006/1

