


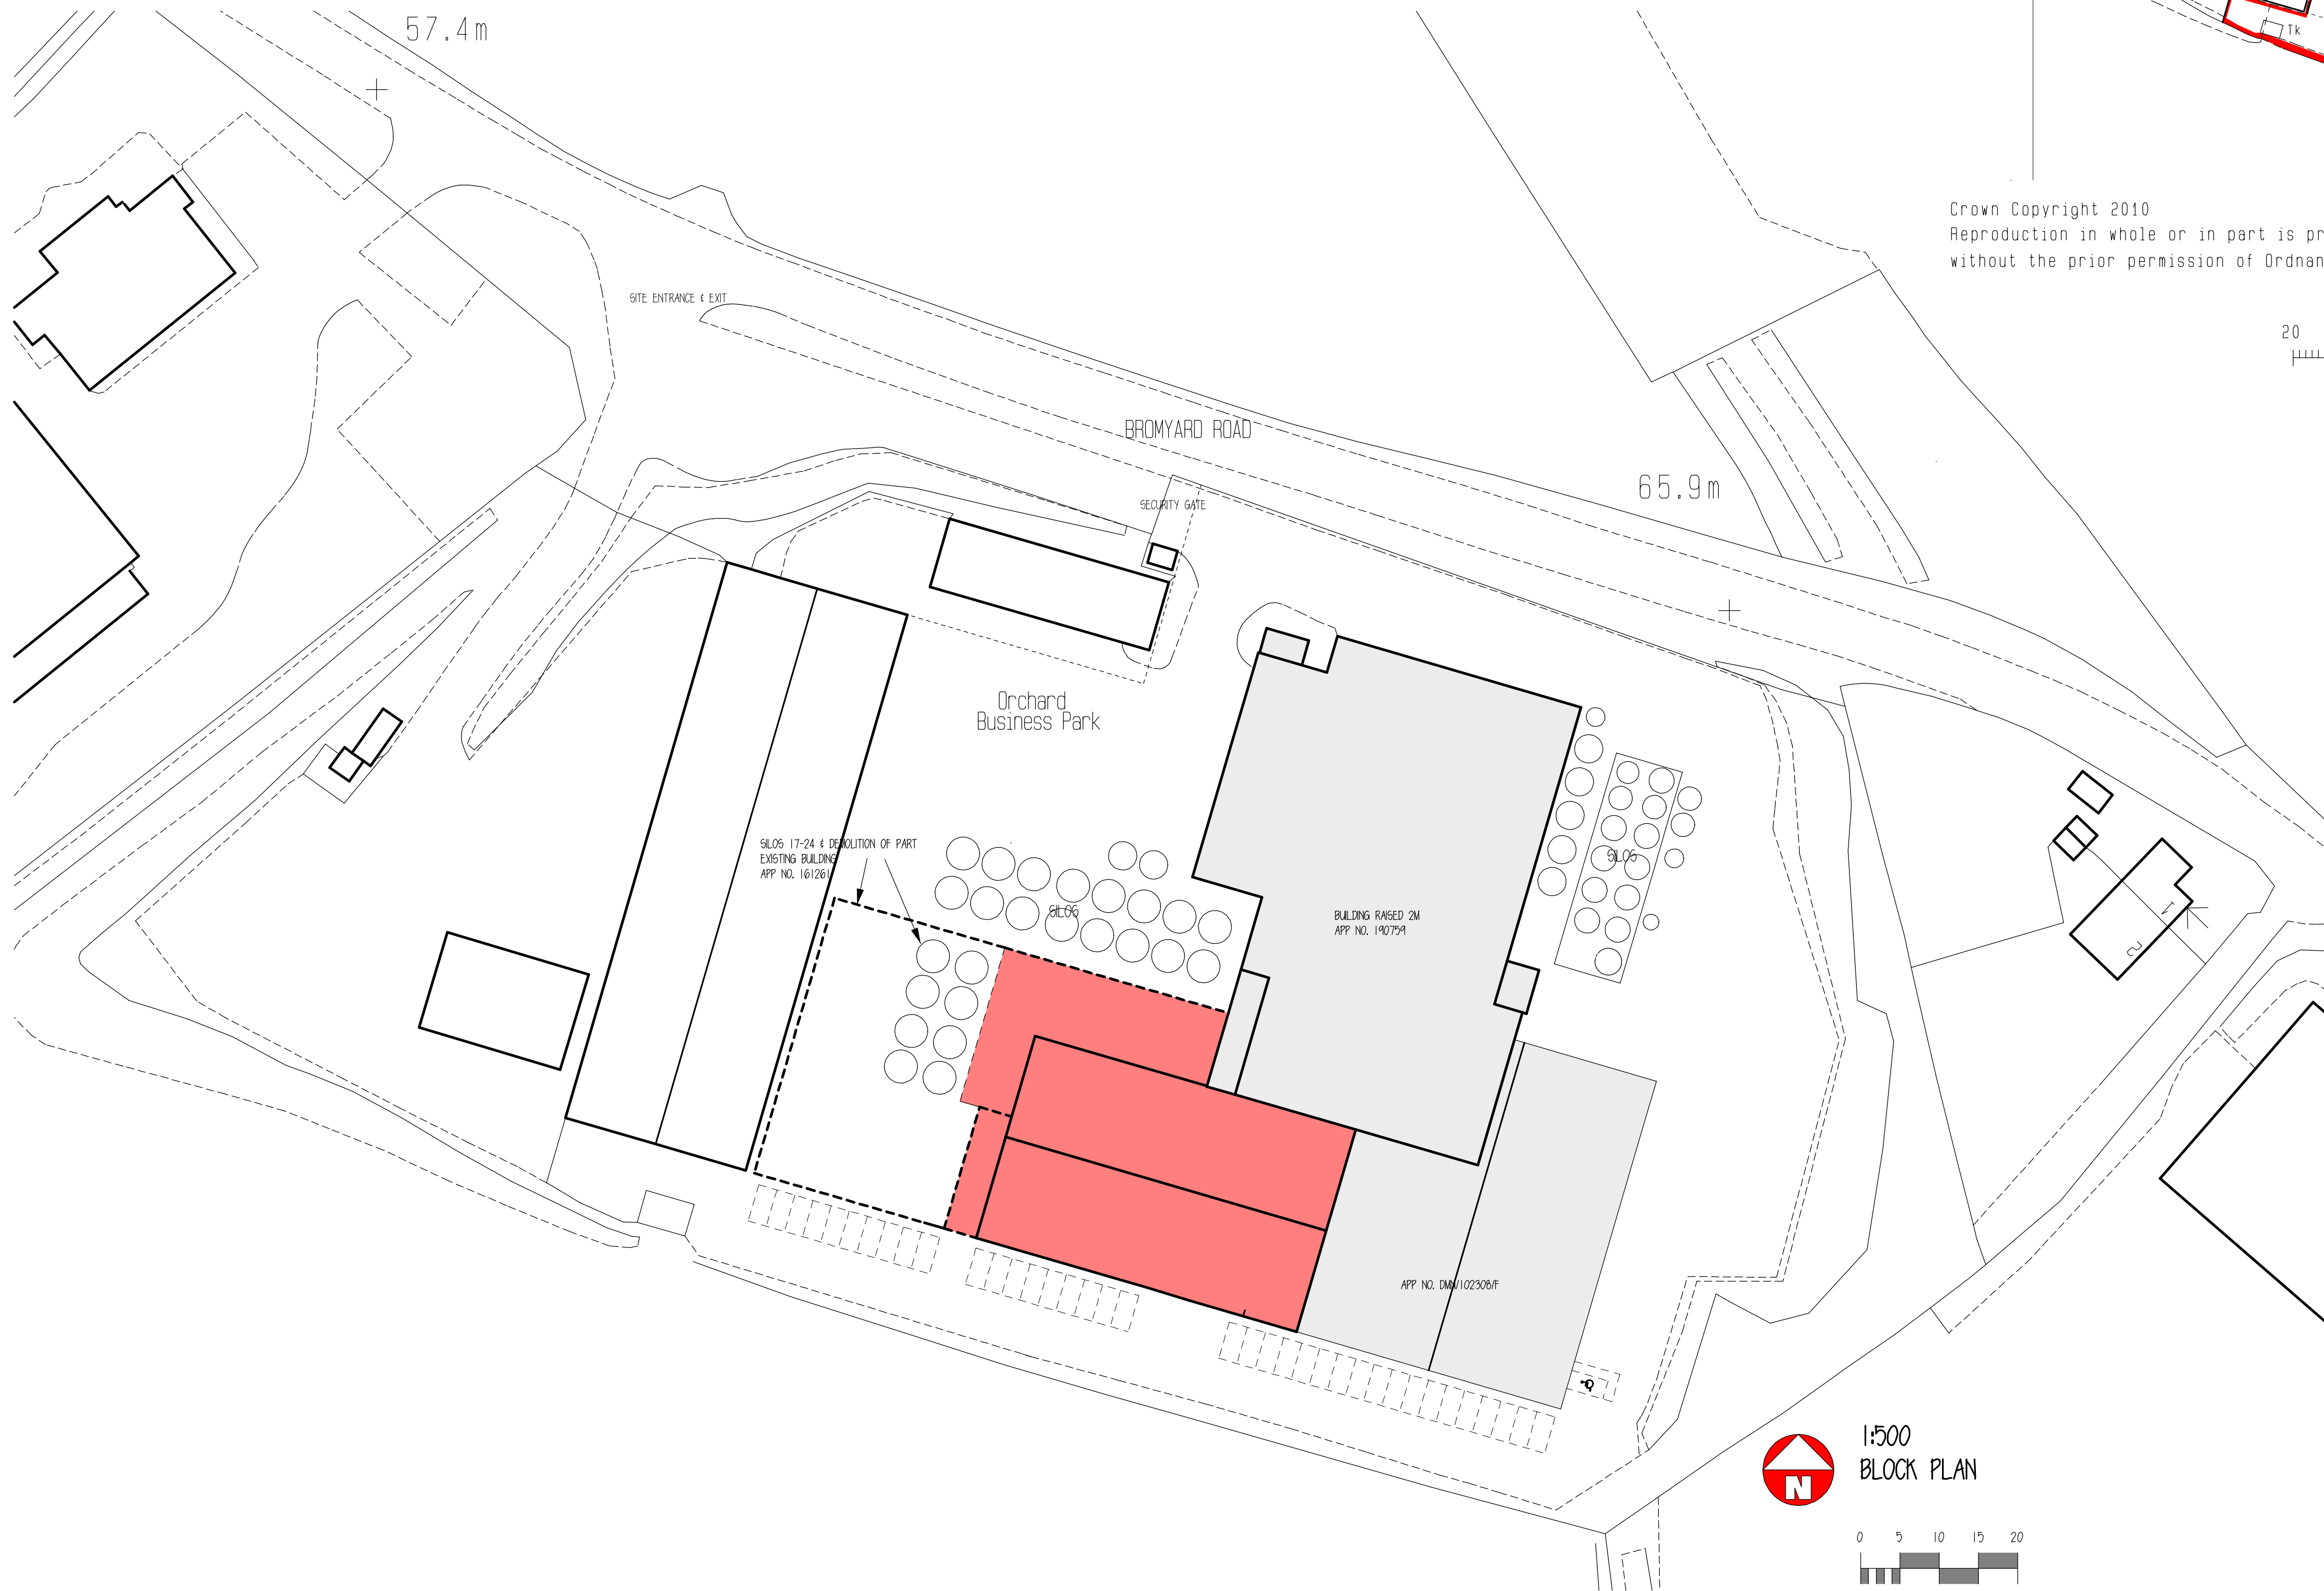


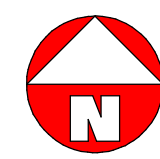


Crown Copyright 2010
Reproduction in whole or in part is prohibited
without the prior permission of Ordnance Survey.

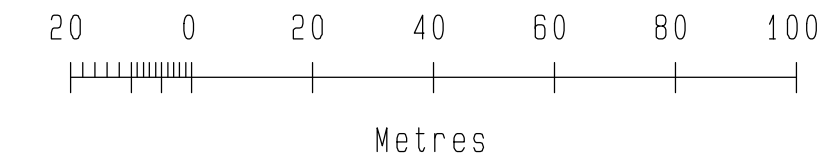

1:1250
SITE PLAN

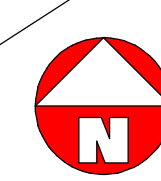

1:500
BLOCK PLAN

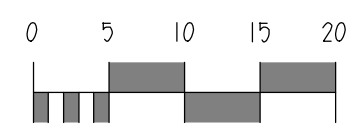

BEVISOL LTD ORCHARD BUSINESS PARK BROMYARD ROAD LEDBURY HEREFORDSHIRE HR8 1LG	
PROPOSED REDEVELOPMENT	
TITLE LOCATION & BLOCK PLANS	ISSUE PLANNING
DATE JULY 2020	DRG. NO. 202901A
SCALE 1:500 @ A1	
DRAWN BY SP	
STEPHEN POTTER ARCHITECTURAL & BUILDING SERVICES	
POMONA OFFICE, KINGS ACRE ROAD, HEREFORD HR4 0SN EMAIL - stephenpotterarchitectural.co.uk PHONE - 01432 264982	
COPYRIGHT © 2020 STEPHEN POTTER ARCHITECTURAL & BUILDING SERVICES	