


NOTES : relating to Target Surveys site plan

ALL LEVELS ARE IN METRES RELATED TO AN ASSUMED DATUM LOCATED ON STONE STEP OF BUILDING AS SHOWN. (VALUE 100.00m)  
THE COORDINATE GRID IS BASED ON ASSUMED VALUES.

LEGEND

OSBM	ordnance survey bench mark	elec	electric
TBM	temporary bench mark	sl	spot light
ff	finished floor level	fb	floorboard direction
tl	threshold level	cup'd	cupboard
rmh	manhole cover	fp	fireplace
ic	inspection cover	sd	sliding door
cl	cover level	fh	floor to head height
il	invert level	sh	sill to head height
wl	water level	fs	floor to sill height
bl	bed level	u/s	underside height
Ø	pipe diameter	u/s	topside height
w/c	water filled chamber	room height	room height
ut	unable to lift	roof slope (down)	radiator
d/chan	drainage channel	htr	heater
rwp	rain water pipe	sp	soil pipe
avp	soil vent pipe	hd	hand dryer
vp	vent pipe	wf	water fountain
wp	waste pipe	rl	roof light
sp	soil pipe	s/c	suspended ceiling
ht	height	elec	electricity
wm	water meter	e/mtr	electricity meter
g	gully	g/mtr	gas meter
fh	fire hydrant	fhr	fire hose reel
re	rodding eye	wm	water meter
bt	telecom equipment		
conc	concrete		
br	brick		
q/tiles	quarry tiles		

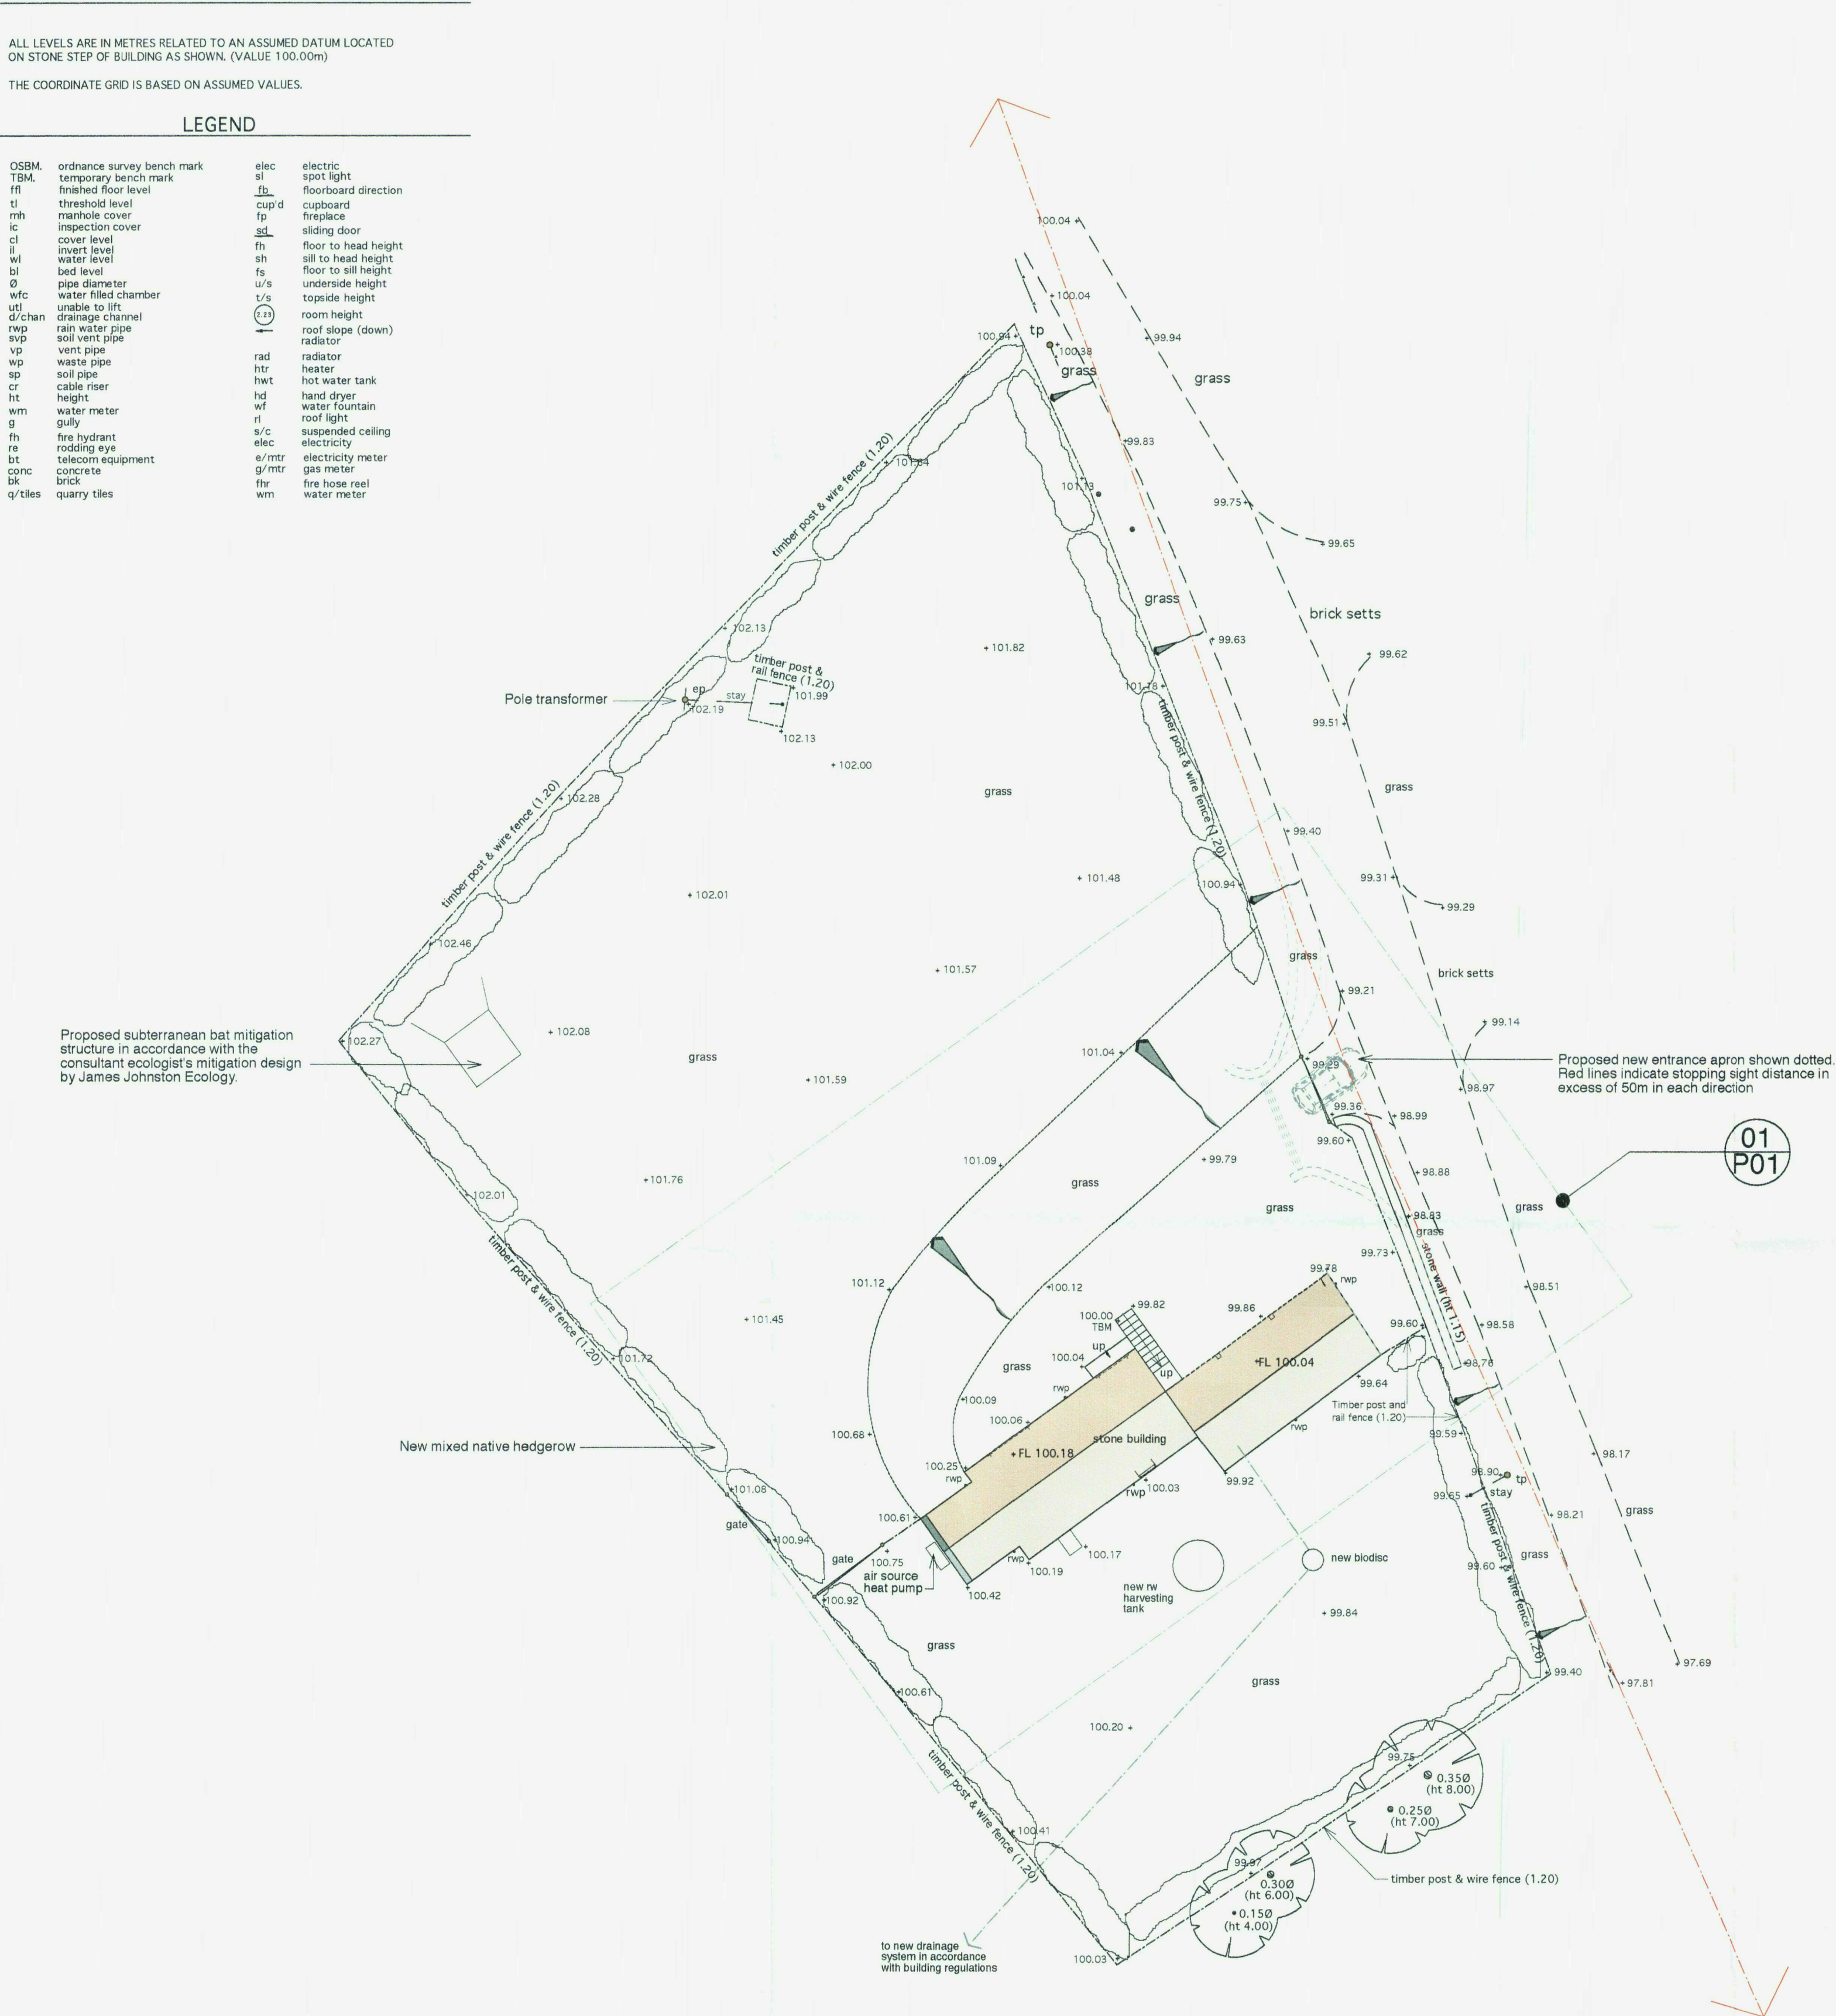

02 Existing Site Plan - Scale 1:200  
showing bat mitigation proposals, new boundary mixed hedgerow and proposed entrance apron and sight lines

This drawing has been based on a survey drawing prepared by Midland Survey Ltd.  
All levels are in metres related to an assumed datum located on the finished floor level of Lady Juliana's Cottage as shown (value 100.00).



SITE POST CODE: HR1 4TH

SITE GRID REFERENCE: 593 320

01 Site Location Plan  
Scale 1:50,000

5 - AUG 2013


Client And Project  
Mr and Mrs P Clay  
ParLOURS Barn  
Brockhampton  
Herefordshire  
HR1 4TH

Drawing Title  
ParLOURS Barn  
Location Plan and Site Plan  
(showing bat mitigation proposals)  
(Planning Permission)

Drawing Number  
497/P001

Scale  
1:200 @ A1

Date  
February 2013

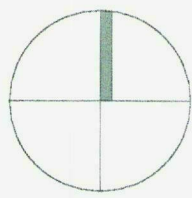

Grid reference: 593 320



All rights reserved in Chapter IV of the Copyright  
Designs and Patents Act 1988 have been generally asserted.

Scaled dimensions not to be taken from this drawing.  
All dimensions to be checked on site.

reg ellis +  
associates

architects · designers  
historic building consultants

The Blacksmiths Shop,  
Old Silk Mill,  
Chipping Campden  
Gloucestershire, GL55 6E

+44 (0)1386 840 940  
Fax +44 (0)1386 841 881  
mail@regellis.co.uk