


PROPOSED ROOF PLAN

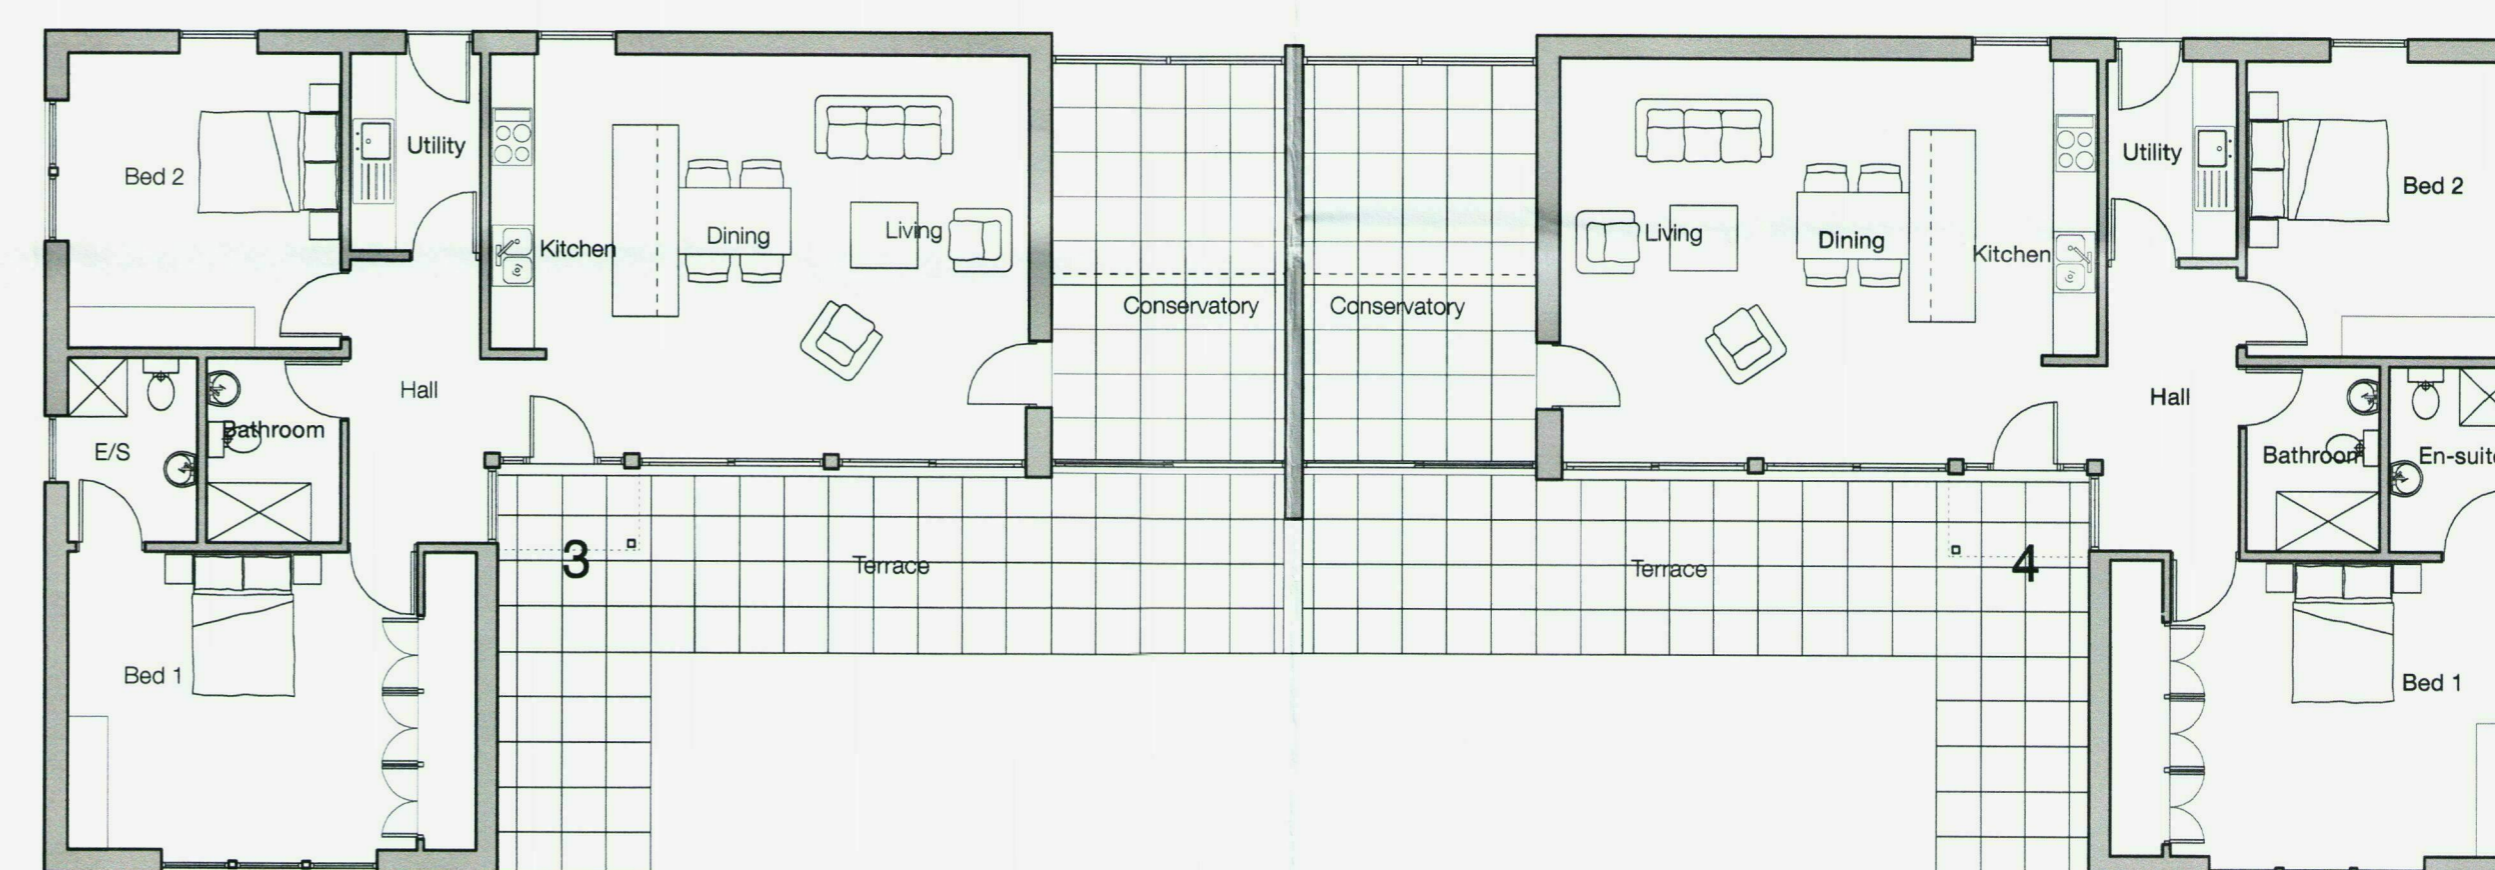

SHELTERED HOUSING UNITS 3 & 4
PROPOSED GROUND FLOOR PLAN

HEREFORDSHIRE COUNCIL
PLANNING SERVICES
DEVELOPMENT CONTROL
1 = 1/117 2012
TO: 01432 277133
ACK: 01432 341052

Job No. **3871.P31**

Drawing No. Rev.

1:100 at A1

JANUARY 2012

SHELTERED HOUSING

BROCKHAMPTON COURT, HEREFORDSHIRE

UNITS 3 & 4 PLANS AND ELEVATIONS

30 EIGN GATE
HEREFORD HR4 0AB
TEL (01432) 277133
FAX (01432) 341052

JAMIESON ASSOCIATES ARCHITECTS

This drawing should not be scaled. Use figured dimensions only. All dimensions must be checked on site and any discrepancies notified to the Architect.

This drawing is Copyright

Scale

Date

Title