


Ownership

- STP - Individually owned
- Management Company
- Individual ownership

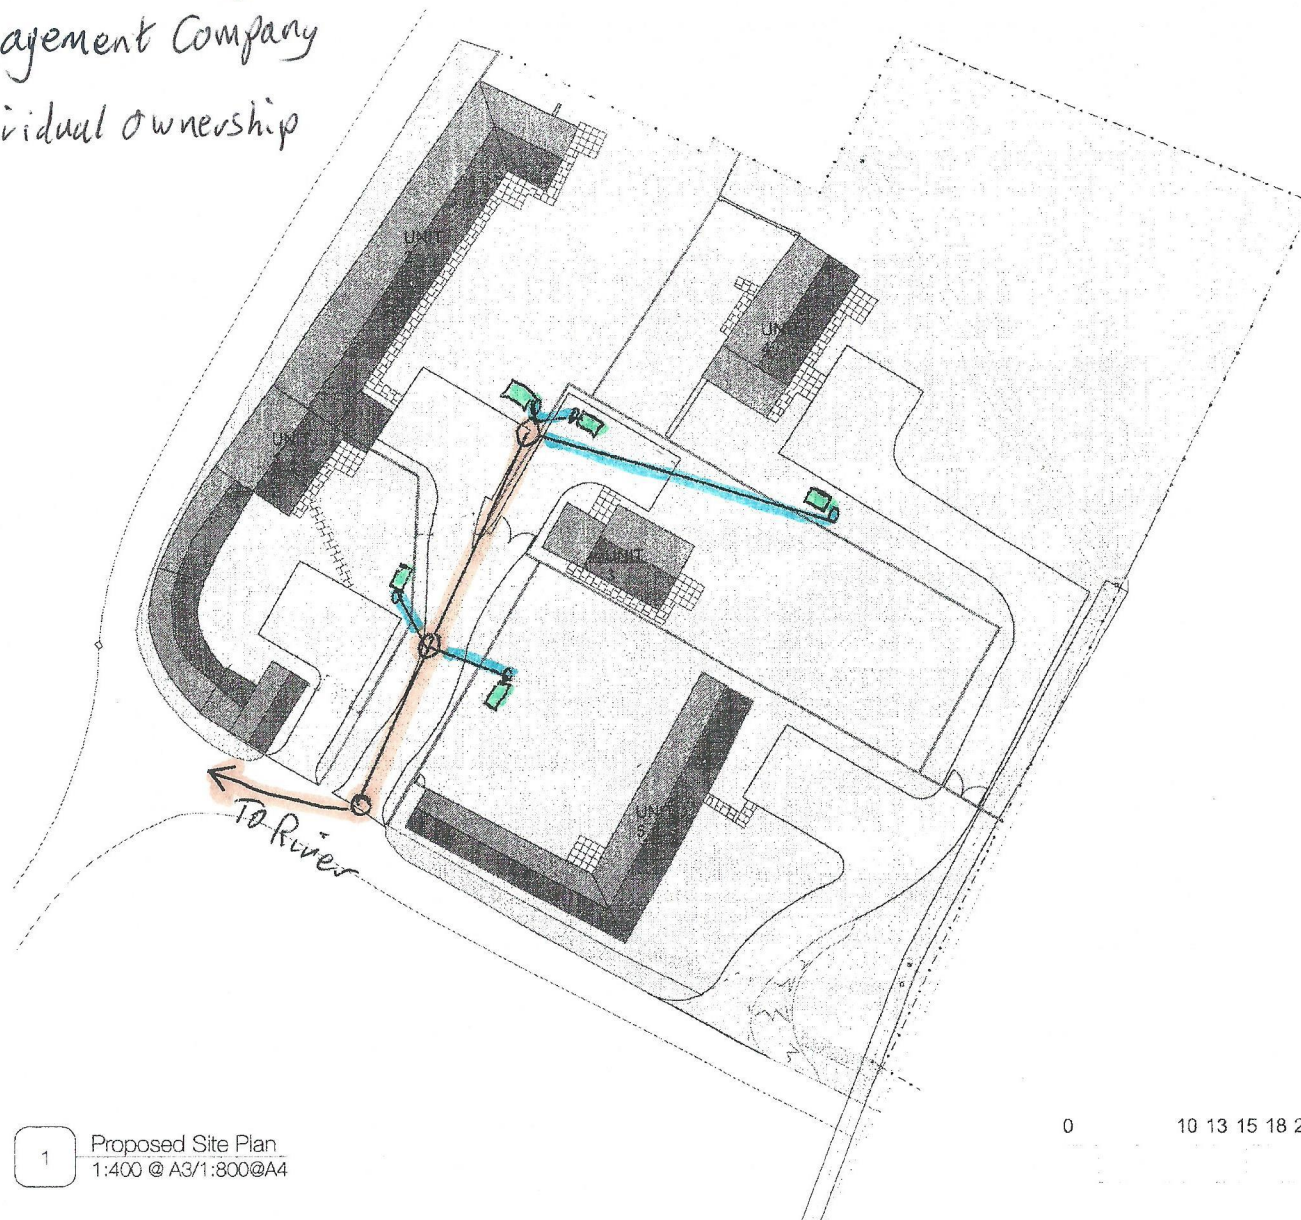


1 Proposed Site Plan
1:400 @ A3/1:800@A4

1 Do not scale from this drawing
2 Any discrepancies to be referred to the Architect
3 This drawing is to be read in conjunction with all relevant Specifications and other drawings issued by the Architect, Structural Engineer and other Consultants or Specialists
4 This drawing is copyright and is not to be reproduced in part or whole without prior expressed permission of RRA Architects Ltd.

1

NOTE: Plan landscaping is indicative, please find drawing 'Landscape Proposals Plan' from landscape designer for accurate representation

Revision Description	Date	Check	Rev
----------------------	------	-------	-----

 

RRA Architects Ltd

Wickham
Wye Street
Hareford HP2 7RB
T 01432 278107
E info@rraarchitects.com
www.rraarchitects.com

London T 020 7377 5458 Hareford T 01432 278107 Chesham T 01342 289374

Client
Mr Alden Taylor

Project
Barn Conversions, Canon Bridge Farm, Madley

Drawing Title
Proposed Site Plan

Status Planning	Date Oct 2018	Drawn By A/J
Scale As Shown	Drawing Number 2772 P(3) 002	Revision A