



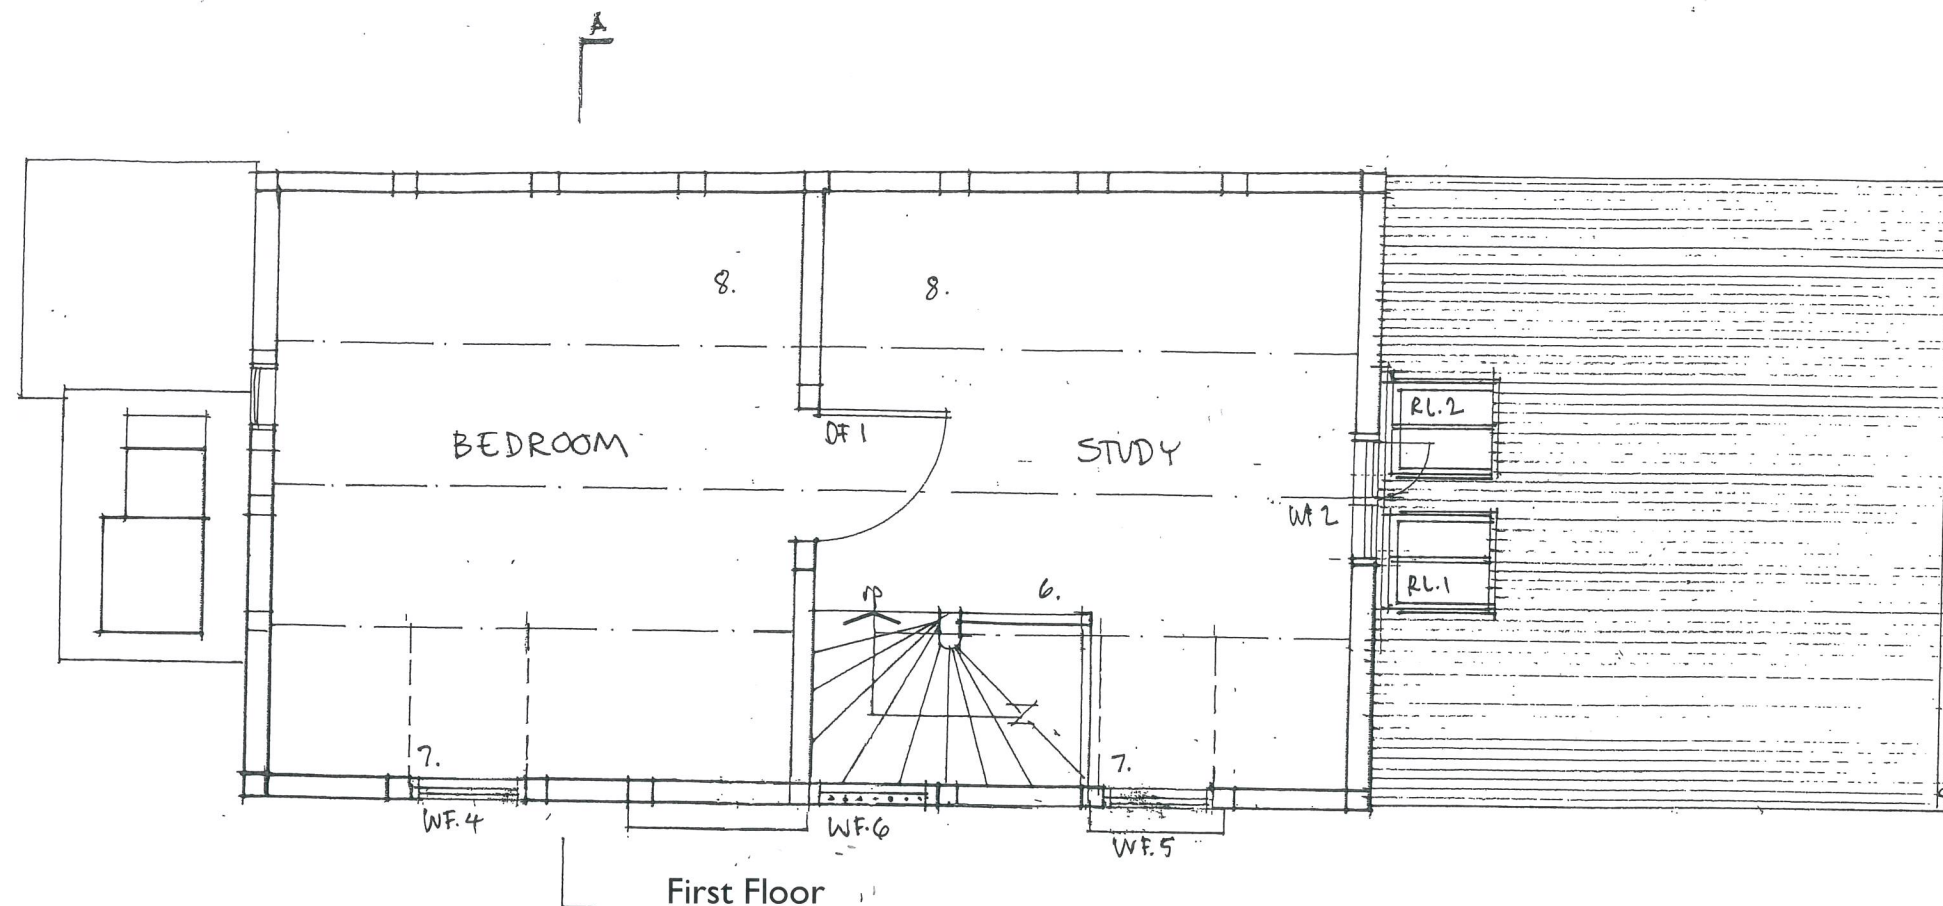

First Floor

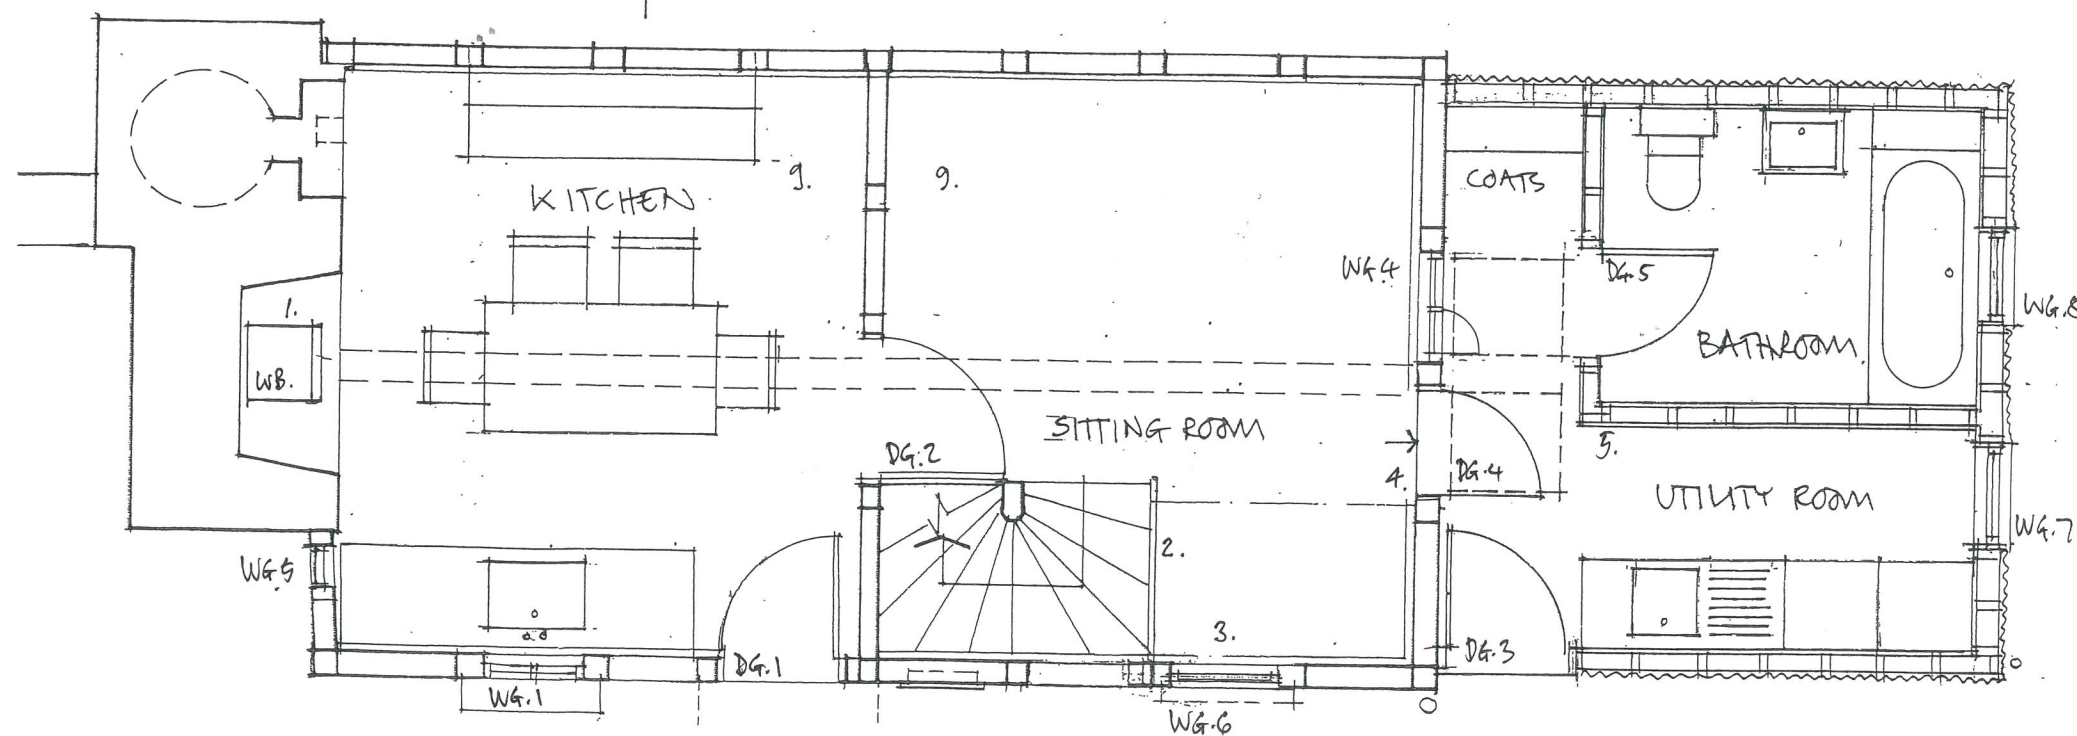

Ground Floor

Key

1. New wood burning stove and hearth.
2. New balustrade to staircase.
3. New window in existing oak frame.
4. Window and panel removed to form doorway.
5. Proposed extension.
6. New balustrade to landing.
7. Two dormers to replace existing single dormer.
8. Modern and decayed floorboards to be replaced.
9. Concrete slab to be replaced with limecrete floor.

Poverty Cottage, Shirlheath HR6 9RN

Proposed Floor Plans

Scale: 1:50 @ A3
 Date: 30/07/19
 Drg. No: **Dont.1- 200**
 Status: LBC application

Trevor Hewett RIBA

T: 01584 877992 E: th@trevorhewett.co.uk
 © Trevor Hewett LLP