


Notes:  
this drawing is copyright to Koda Architects Ltd. I do NOT scale off  
this drawing I all dimensions to be checked on site - do not rely on  
these measurements I any errors or discrepancies to be reported  
to the architect immediately


DESCRIPTION: DATE: REV:

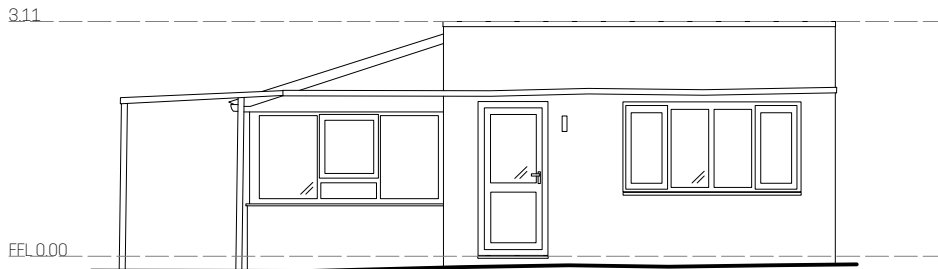

EXISTING FRONT ELEVATION  
1:100@A3



EXISTING SIDE ELEVATION  
1:100@A3

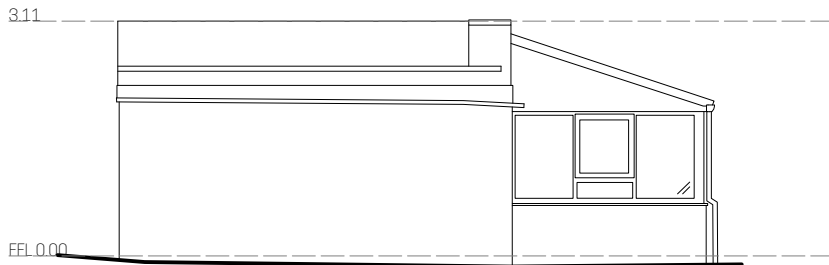

EXISTING REAR ELEVATION  
1:100@A3

**KODA**  
architects and historic building consultants

E: info@kodaarchitects.com  
T: 01432 805459 W: www.kodaarchitects.com

CLIENT: MR PHIL ALLSOPP  
SITE ADDRESS: 45 Hampton Park Road  
Hereford  
HR1 1TJ.

DWG No: 1823 122  
Date: AUGUST 2022  
Rev: -  
Scale: 1:100 @A3  
Drawn by: JM  
Status: PLANNING  
Drawing title: EXISTING ELEVATIONS

