
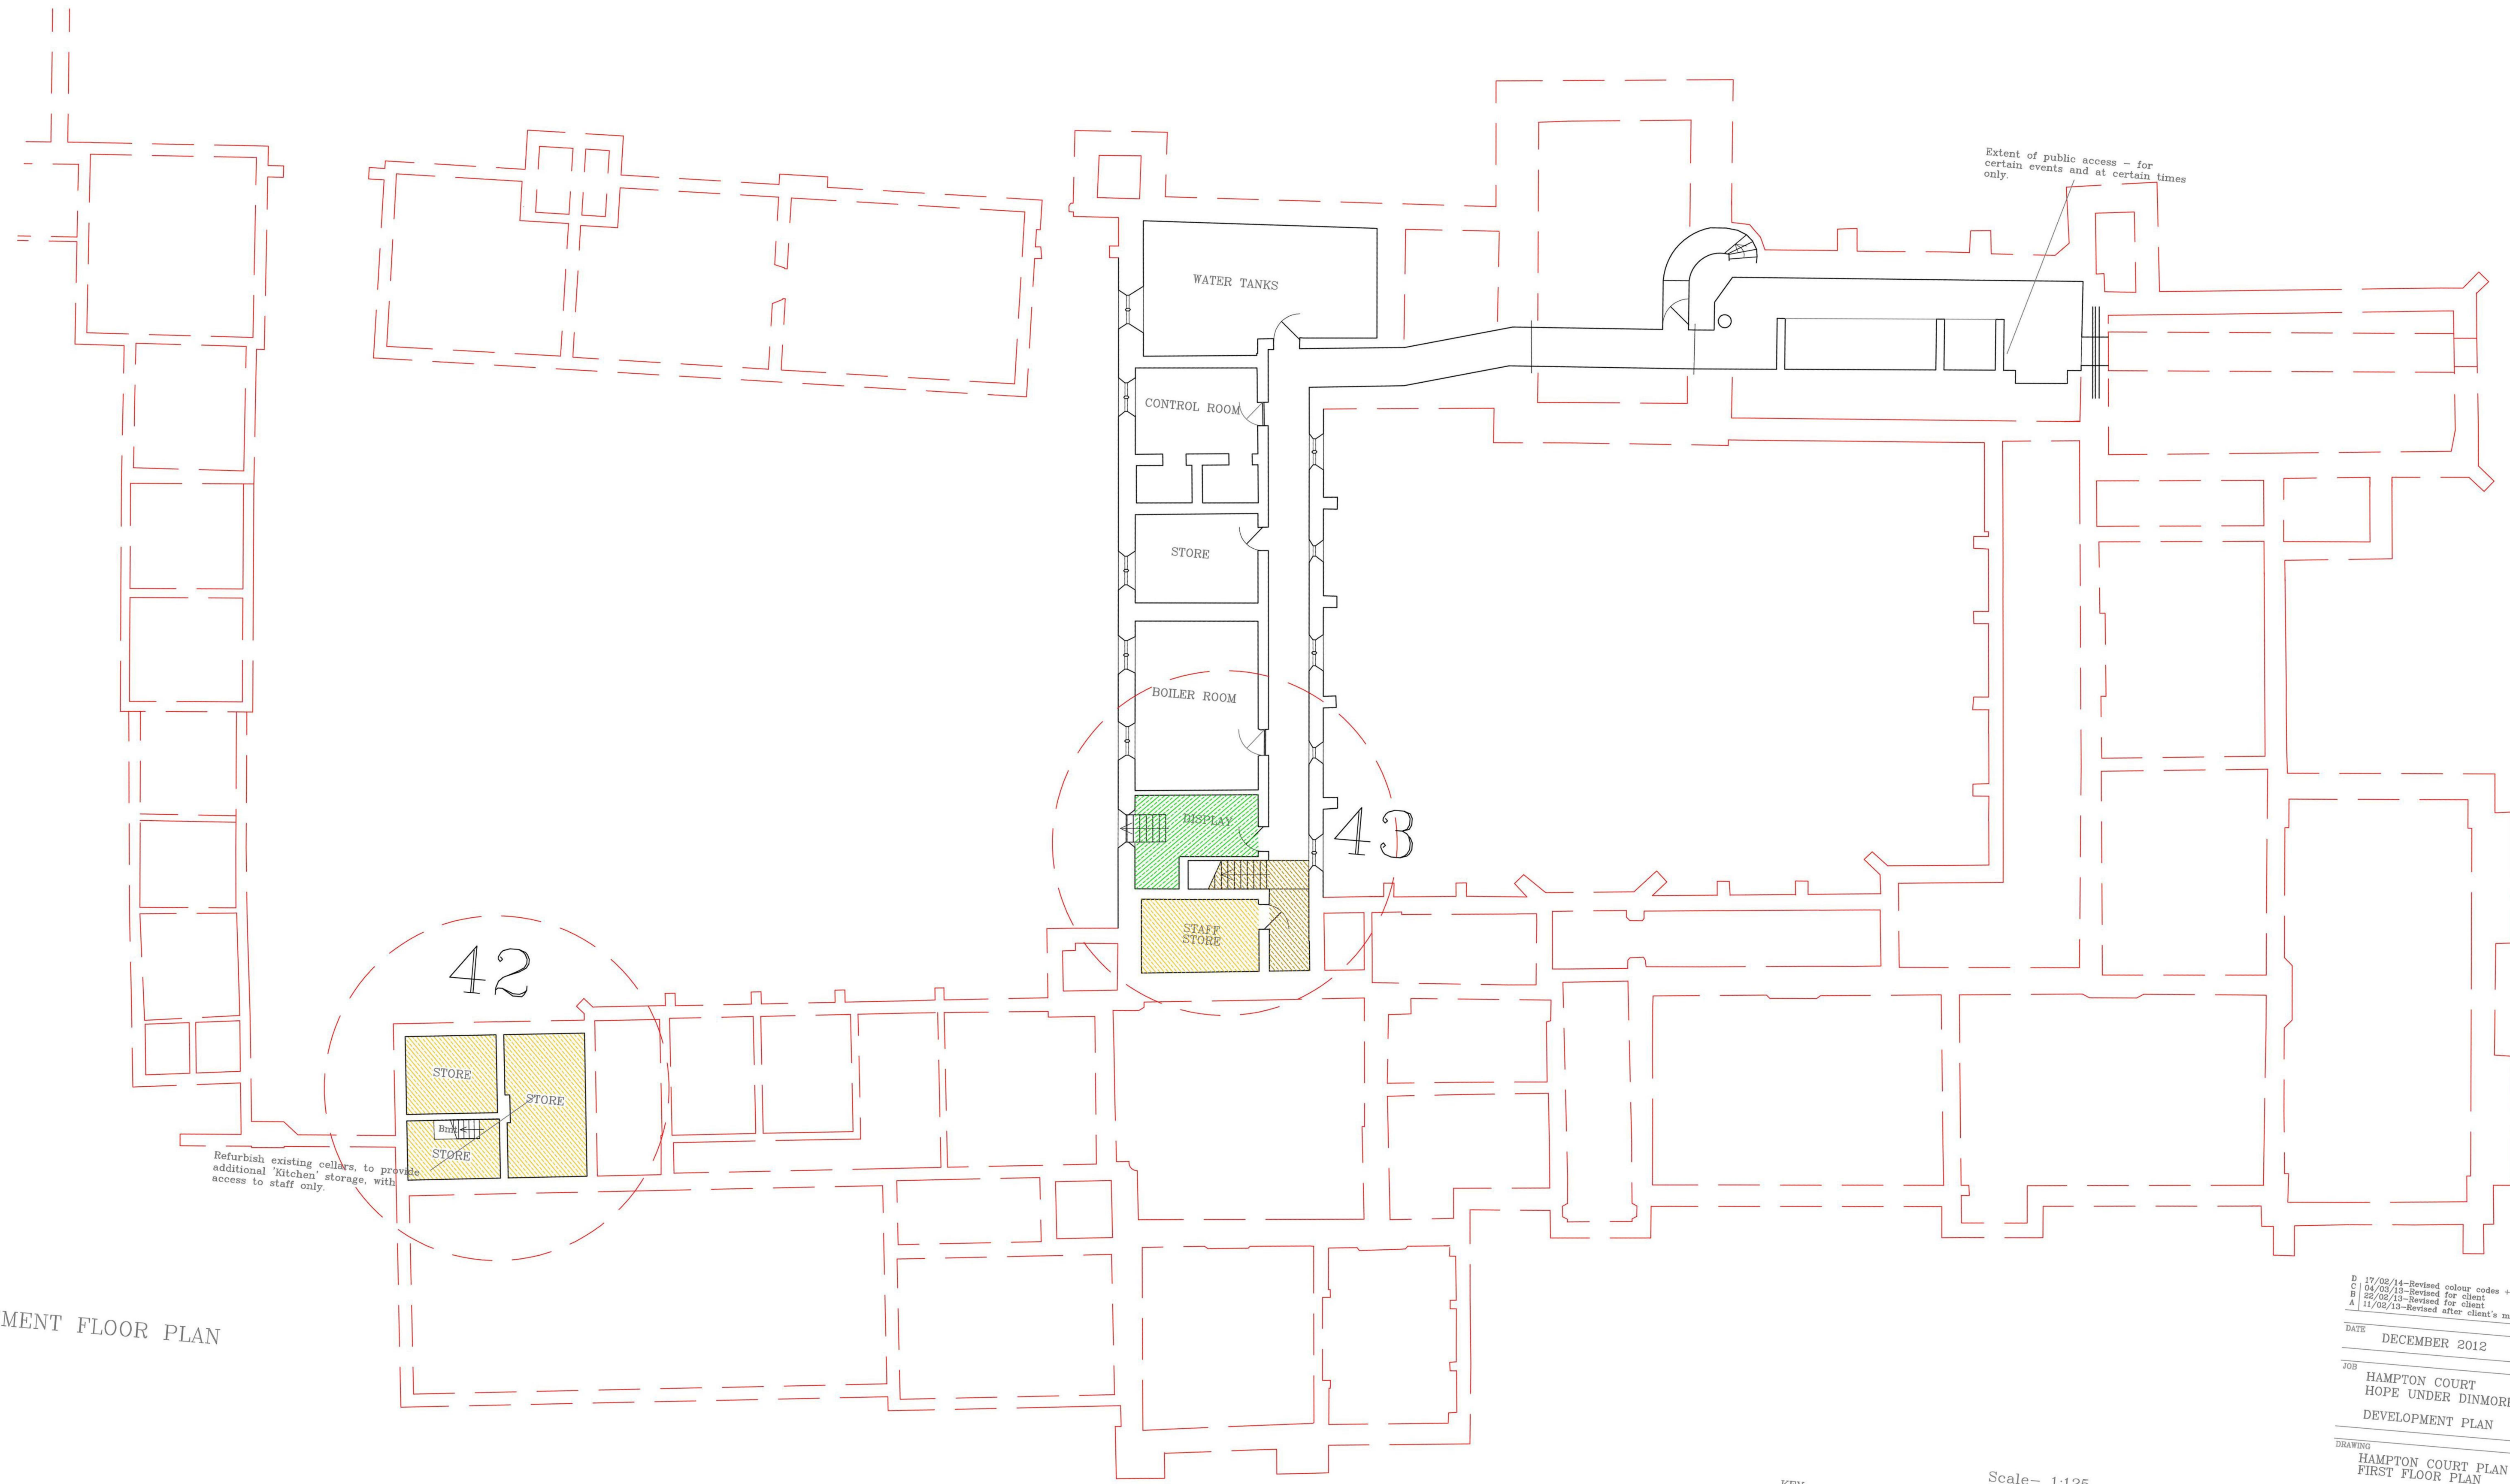



No responsibility is taken for measurements scaled off this drawing, unless otherwise stated. Use for reference purposes only.

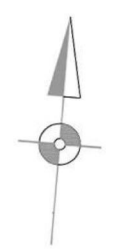

BASEMENT FLOOR PLAN

HAMPTON COURT
HOPE-UNDER-DINMORE

- KEY:
- Public Areas
 - Services/Toilets
 - Staff Areas
 - Bedrooms
 - Circulation

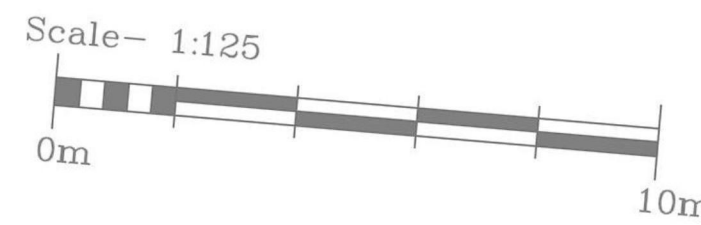

NE:
Drawings approx: 1/125 scale. For 1/50 details of each area, refer to separate A3 drawings, and numbered as shown.

REVISION C

D 17/02/14-Revised colour codes + Key.
C 04/02/13-Revised for client.
B 22/02/13-Revised for client.
A 11/02/13-Revised after client's meeting

DATE DECEMBER 2012

JOB HAMPTON COURT
HOPE UNDER DINMORE
DEVELOPMENT PLAN

DRAWING HAMPTON COURT PLAN
FIRST FLOOR PLAN
OPTION TWO


SCALE NOT TO SCALE

JOB	DWG.	REV.
1215	15	D

**CHEDBURN
DUDLEY**


BUILDING DESIGN
CONSERVATION
Chartered Architects

No responsibility is taken for measurements scaled off this drawing, unless otherwise stated. Use for reference purposes only.

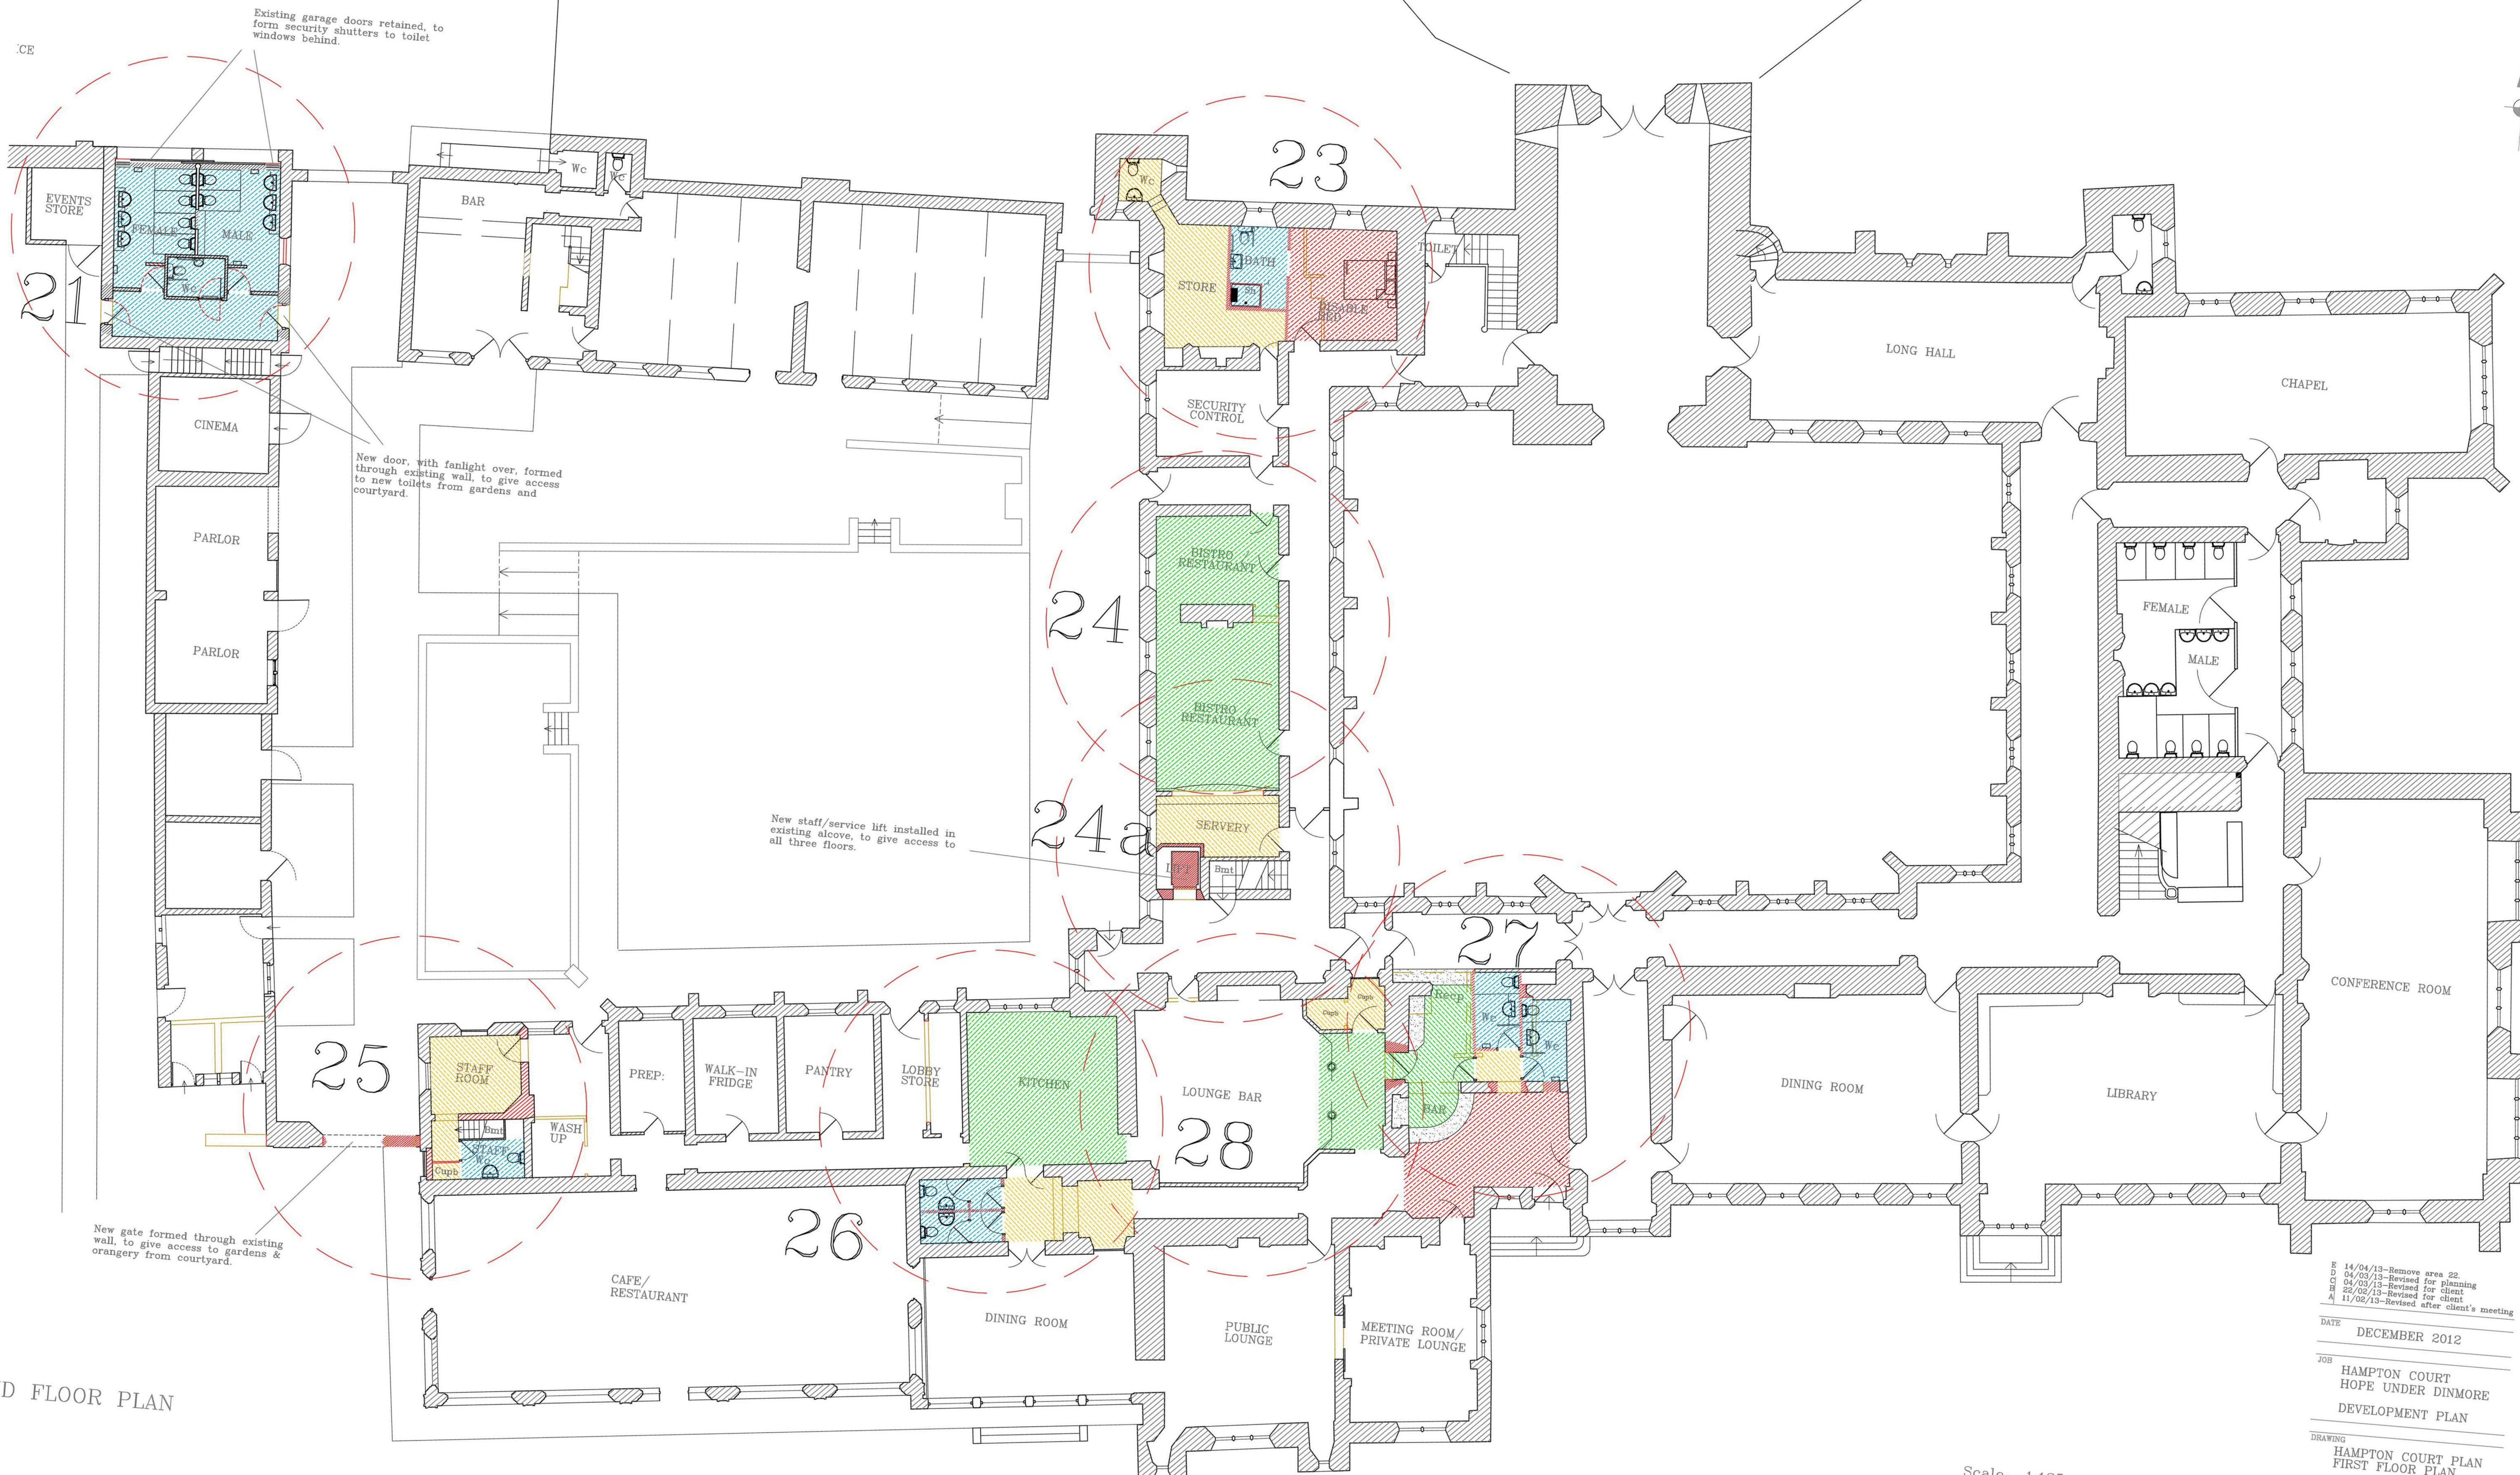

GROUND FLOOR PLAN

HAMPTON COURT
HOPE-UNDER-DINMORE

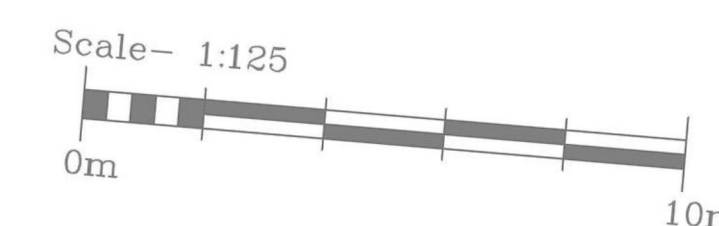

NE:
Drawings approx: 1/125 scale. For 1/50 details of each area, refer to separate A3 drawings, and numbered as shown.

DATE
14/04/13-Remove area 22
04/03/13-Revised for planning
04/03/13-Revised for client
02/02/13-Revised for client
11/02/13-Revised after client's meeting

DECEMBER 2012

JOB
HAMPTON COURT
HOPE UNDER DINMORE
DEVELOPMENT PLAN

DRAWING
HAMPTON COURT PLAN
FIRST FLOOR PLAN
OPTION TWO

SCALE
NOT TO SCALE


JOB DWG. REV.
1215 16 E

**CHEDBURN
DUDLEY**

BUILDING DESIGN
CONSERVATION
Chartered Architects


REVISION C

No responsibility is taken for measurements scaled off this drawing, unless otherwise stated. Use for reference purposes only.

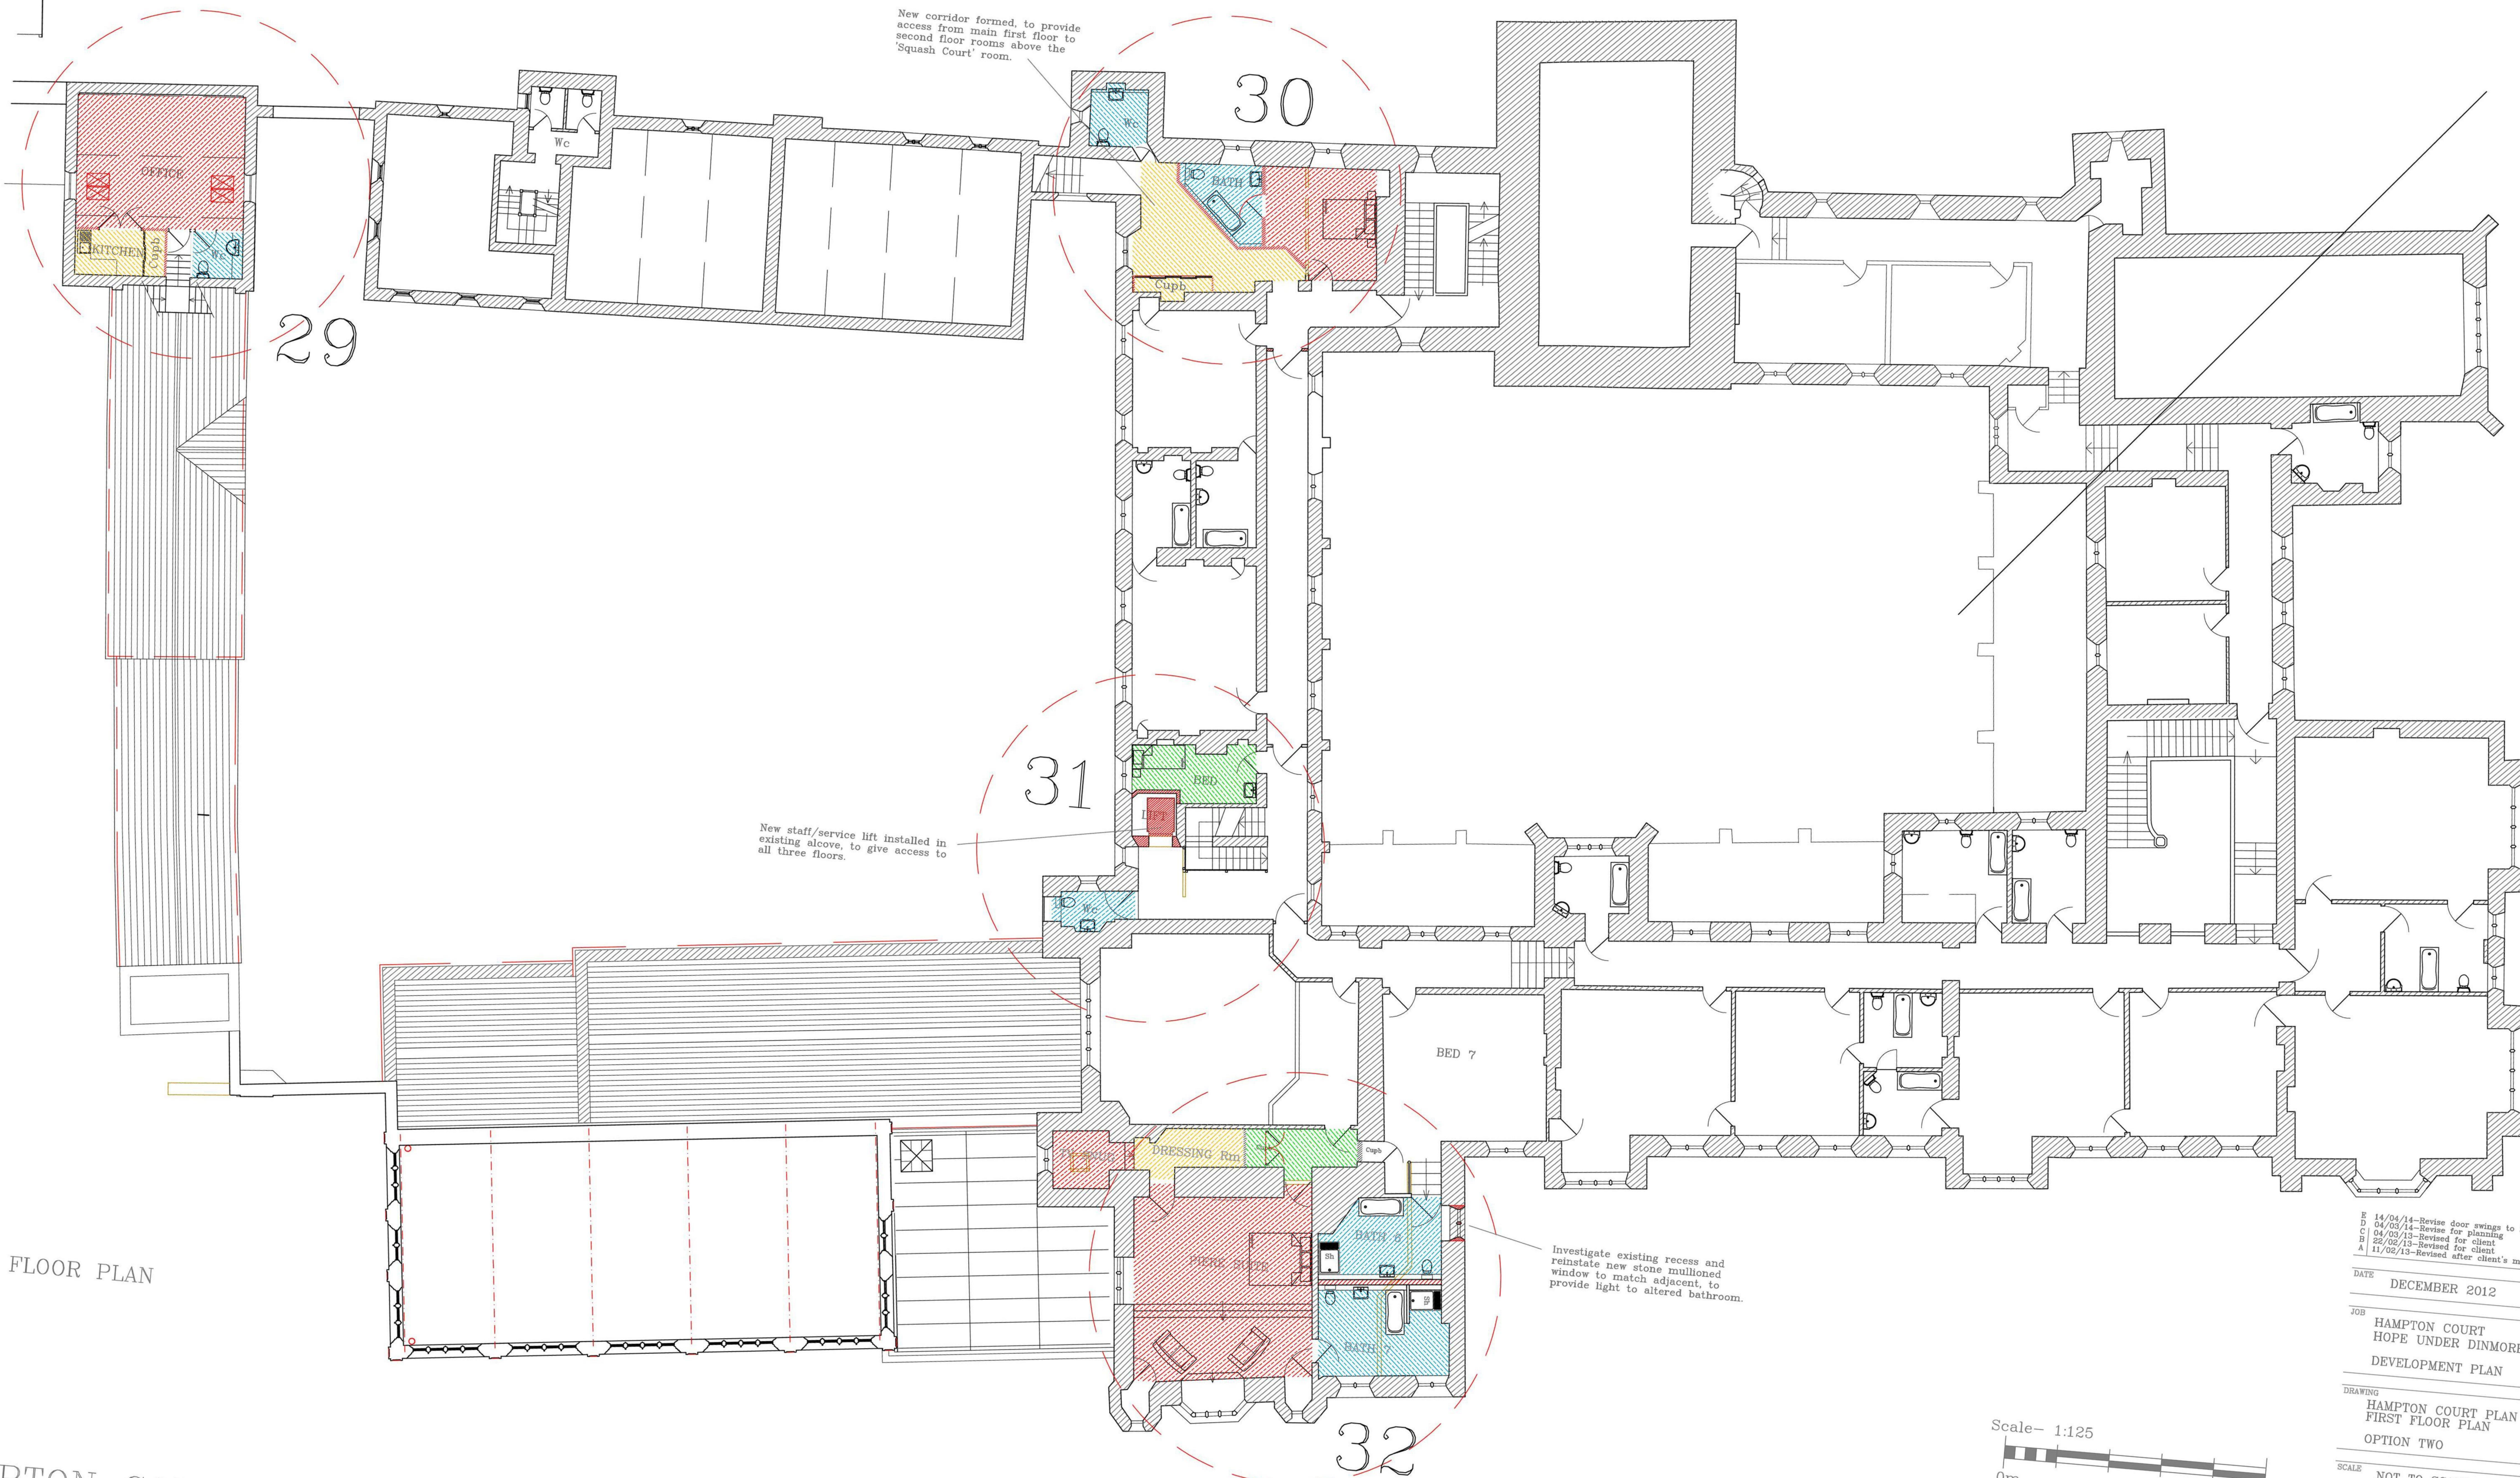

FIRST FLOOR PLAN

HAMPTON COURT
HOPE-UNDER-DINMORE

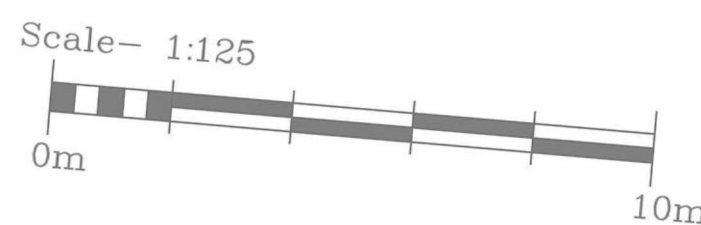

NB.
Drawings approx: 1/125 scale. For 1/50 details of each area, refer to separate A3 drawings, and numbered as shown.

REVISION C

DATE
DECEMBER 2012

JOB
HAMPTON COURT
HOPE UNDER DINMORE
DEVELOPMENT PLAN

DRAWING
HAMPTON COURT PLAN
FIRST FLOOR PLAN
OPTION TWO


SCALE
NOT TO SCALE

JOB DWG. REV.
1215 17 E

CHEDBURN DUDLEY

BUILDING DESIGN
CONSERVATION
Chartered Architects

No responsibility is taken for measurements scaled off this drawing, unless otherwise stated. Use for reference purposes only.

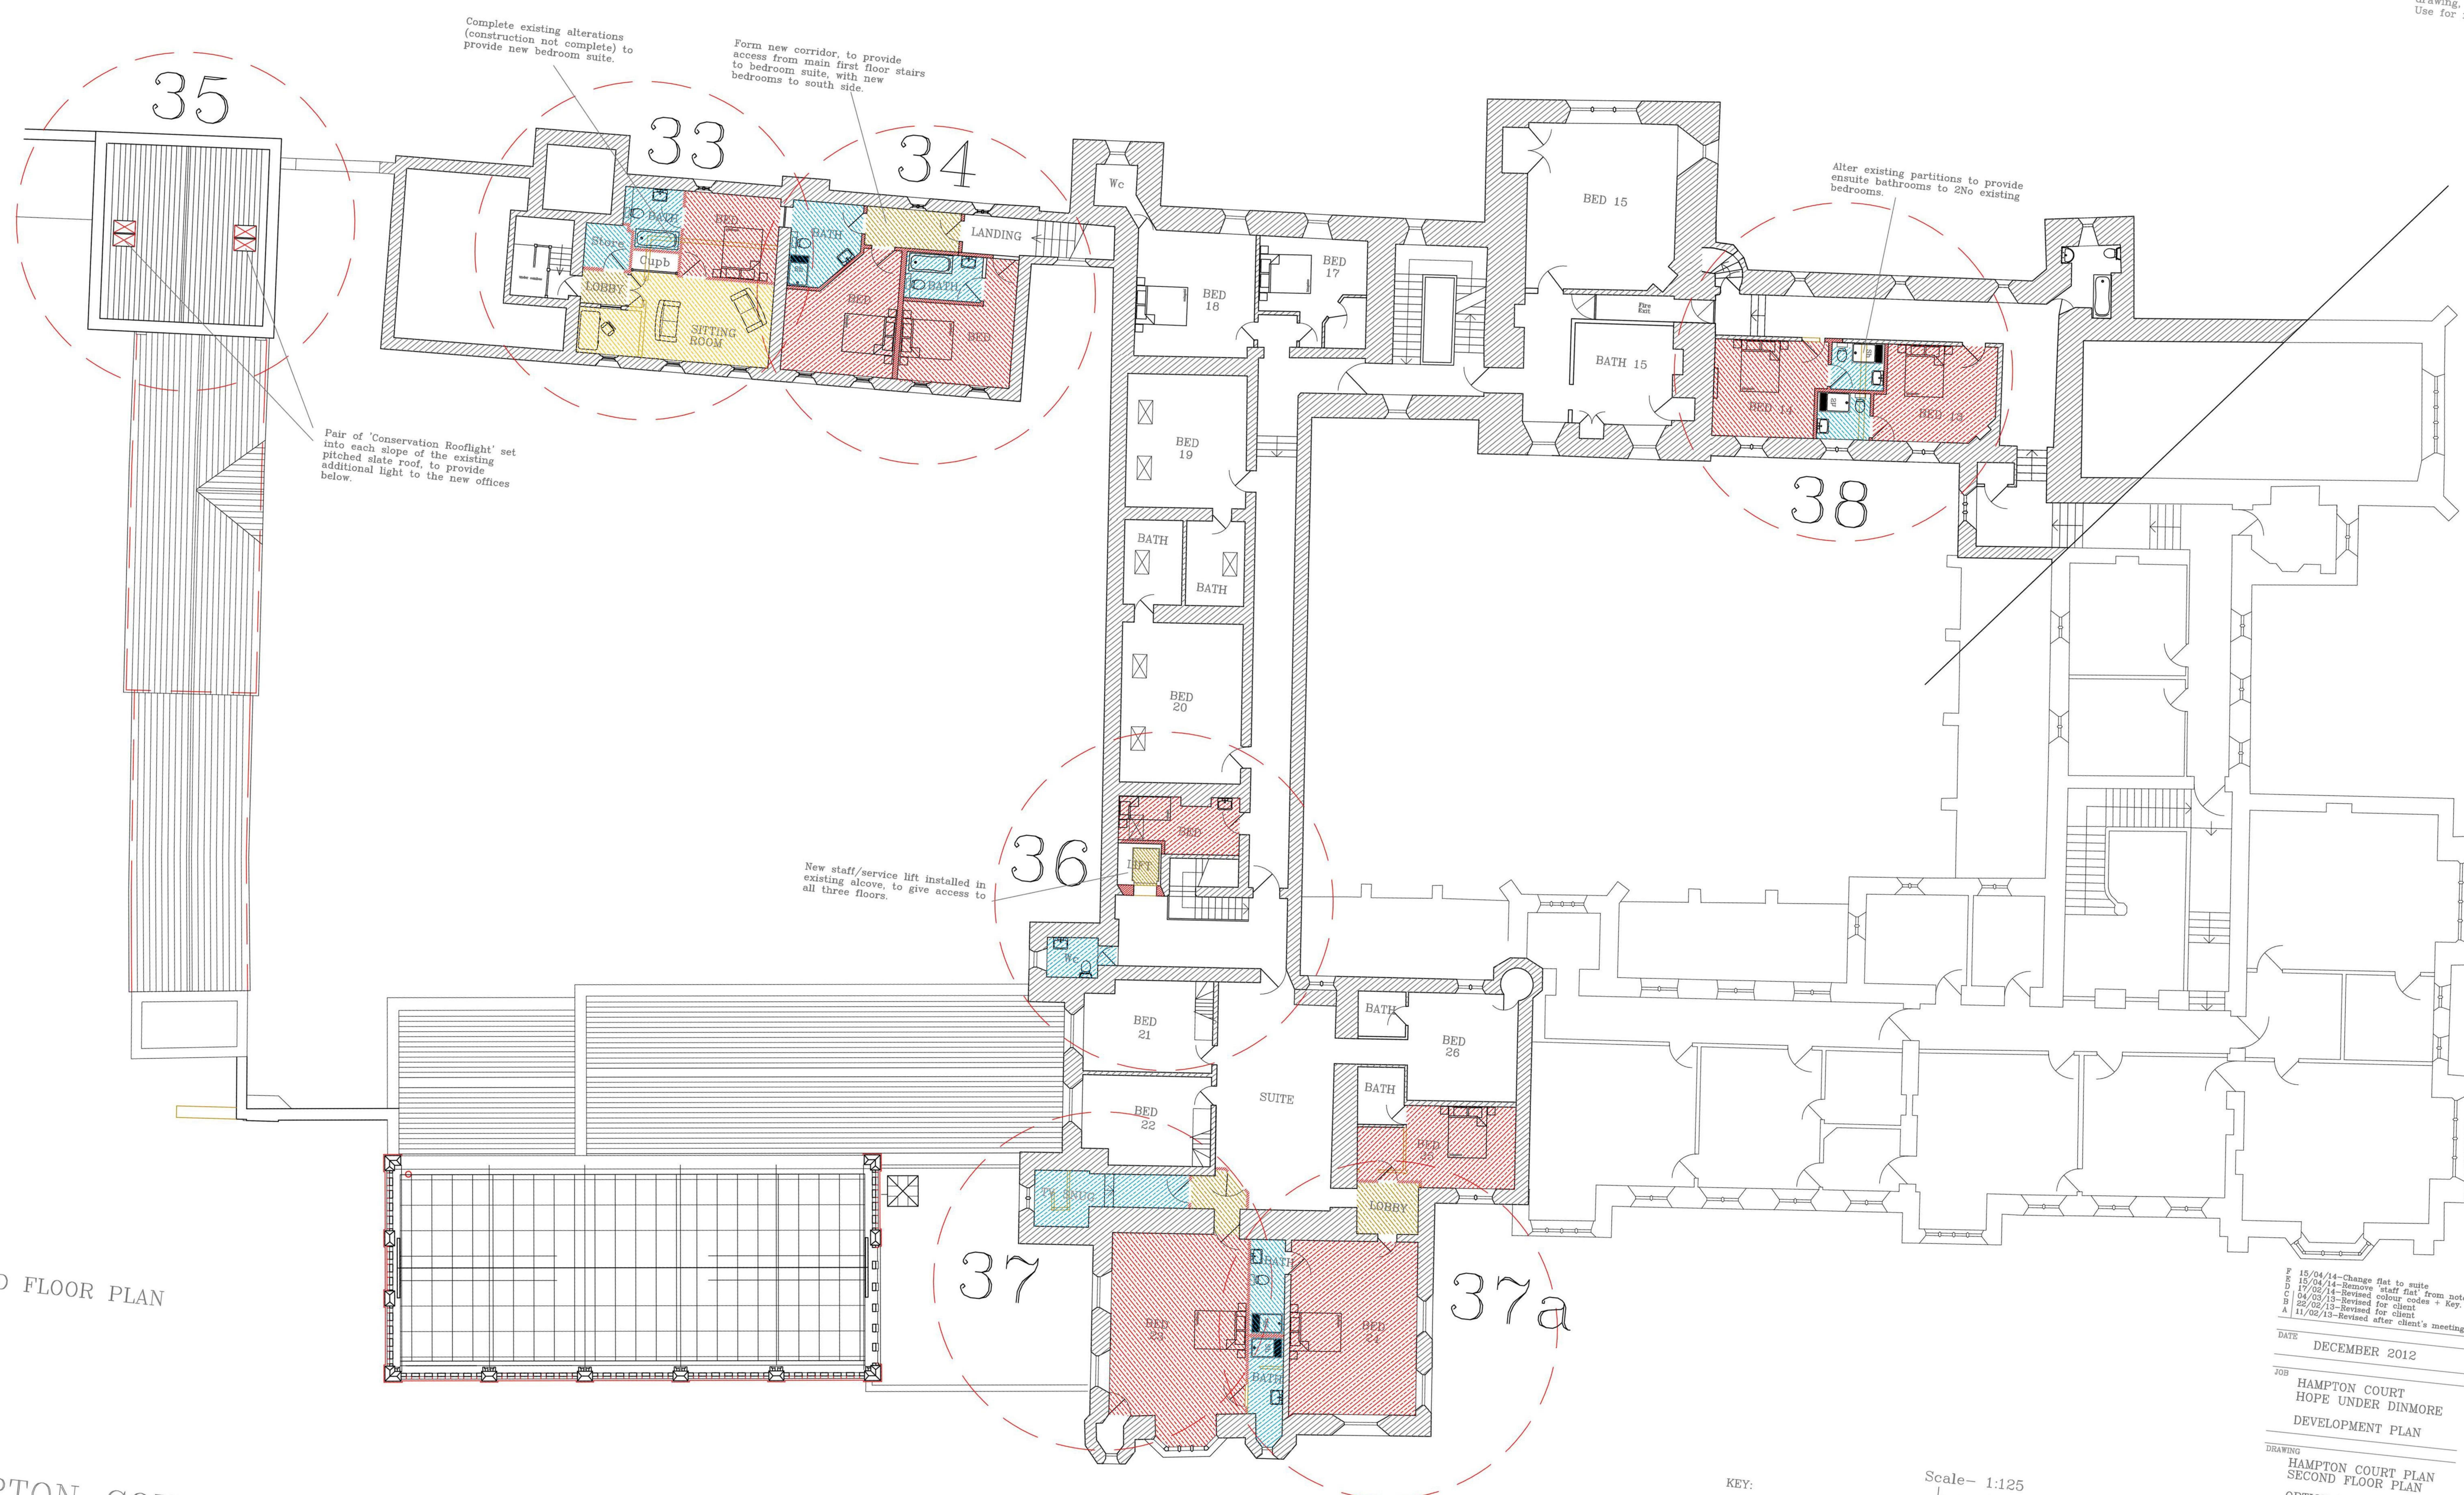

SECOND FLOOR PLAN

HAMPTON COURT
HOPE-UNDER-DINMORE