



CW 06 / 2257 / F

C.D 1999/1470/F MODIFIED FLOOR PLANS

FEBRUARY 2006

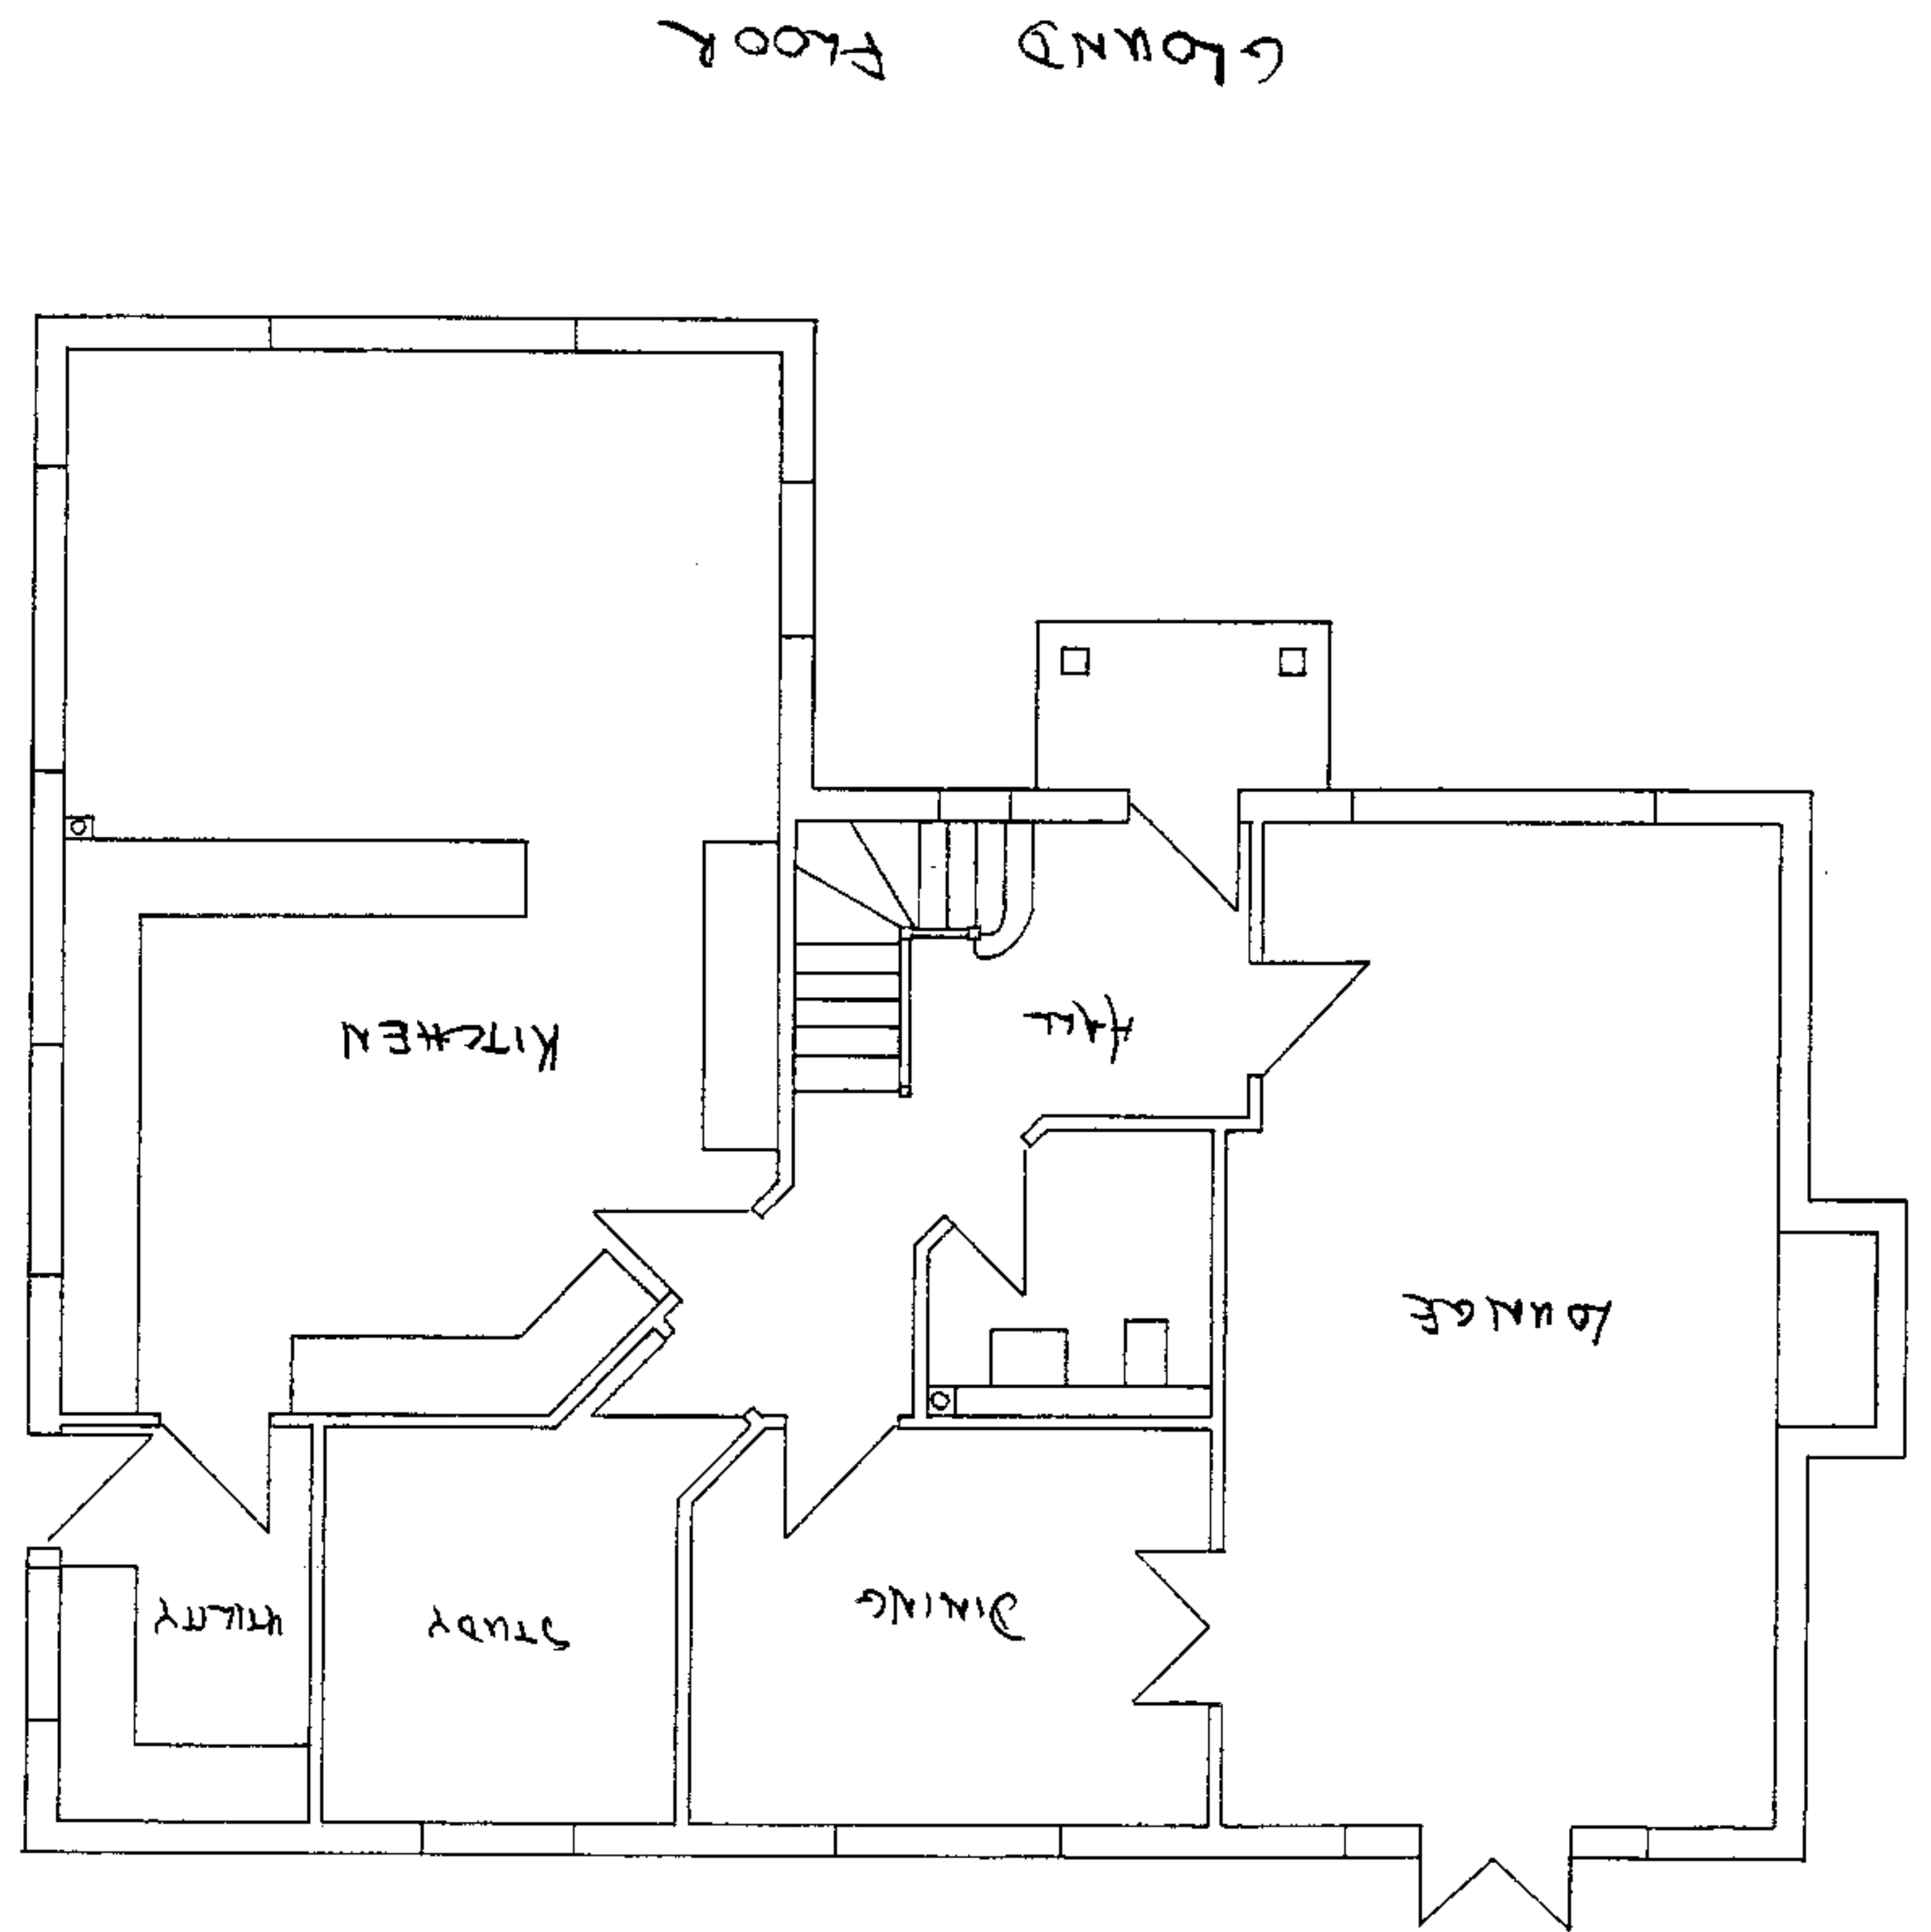

GROUND FLOOR

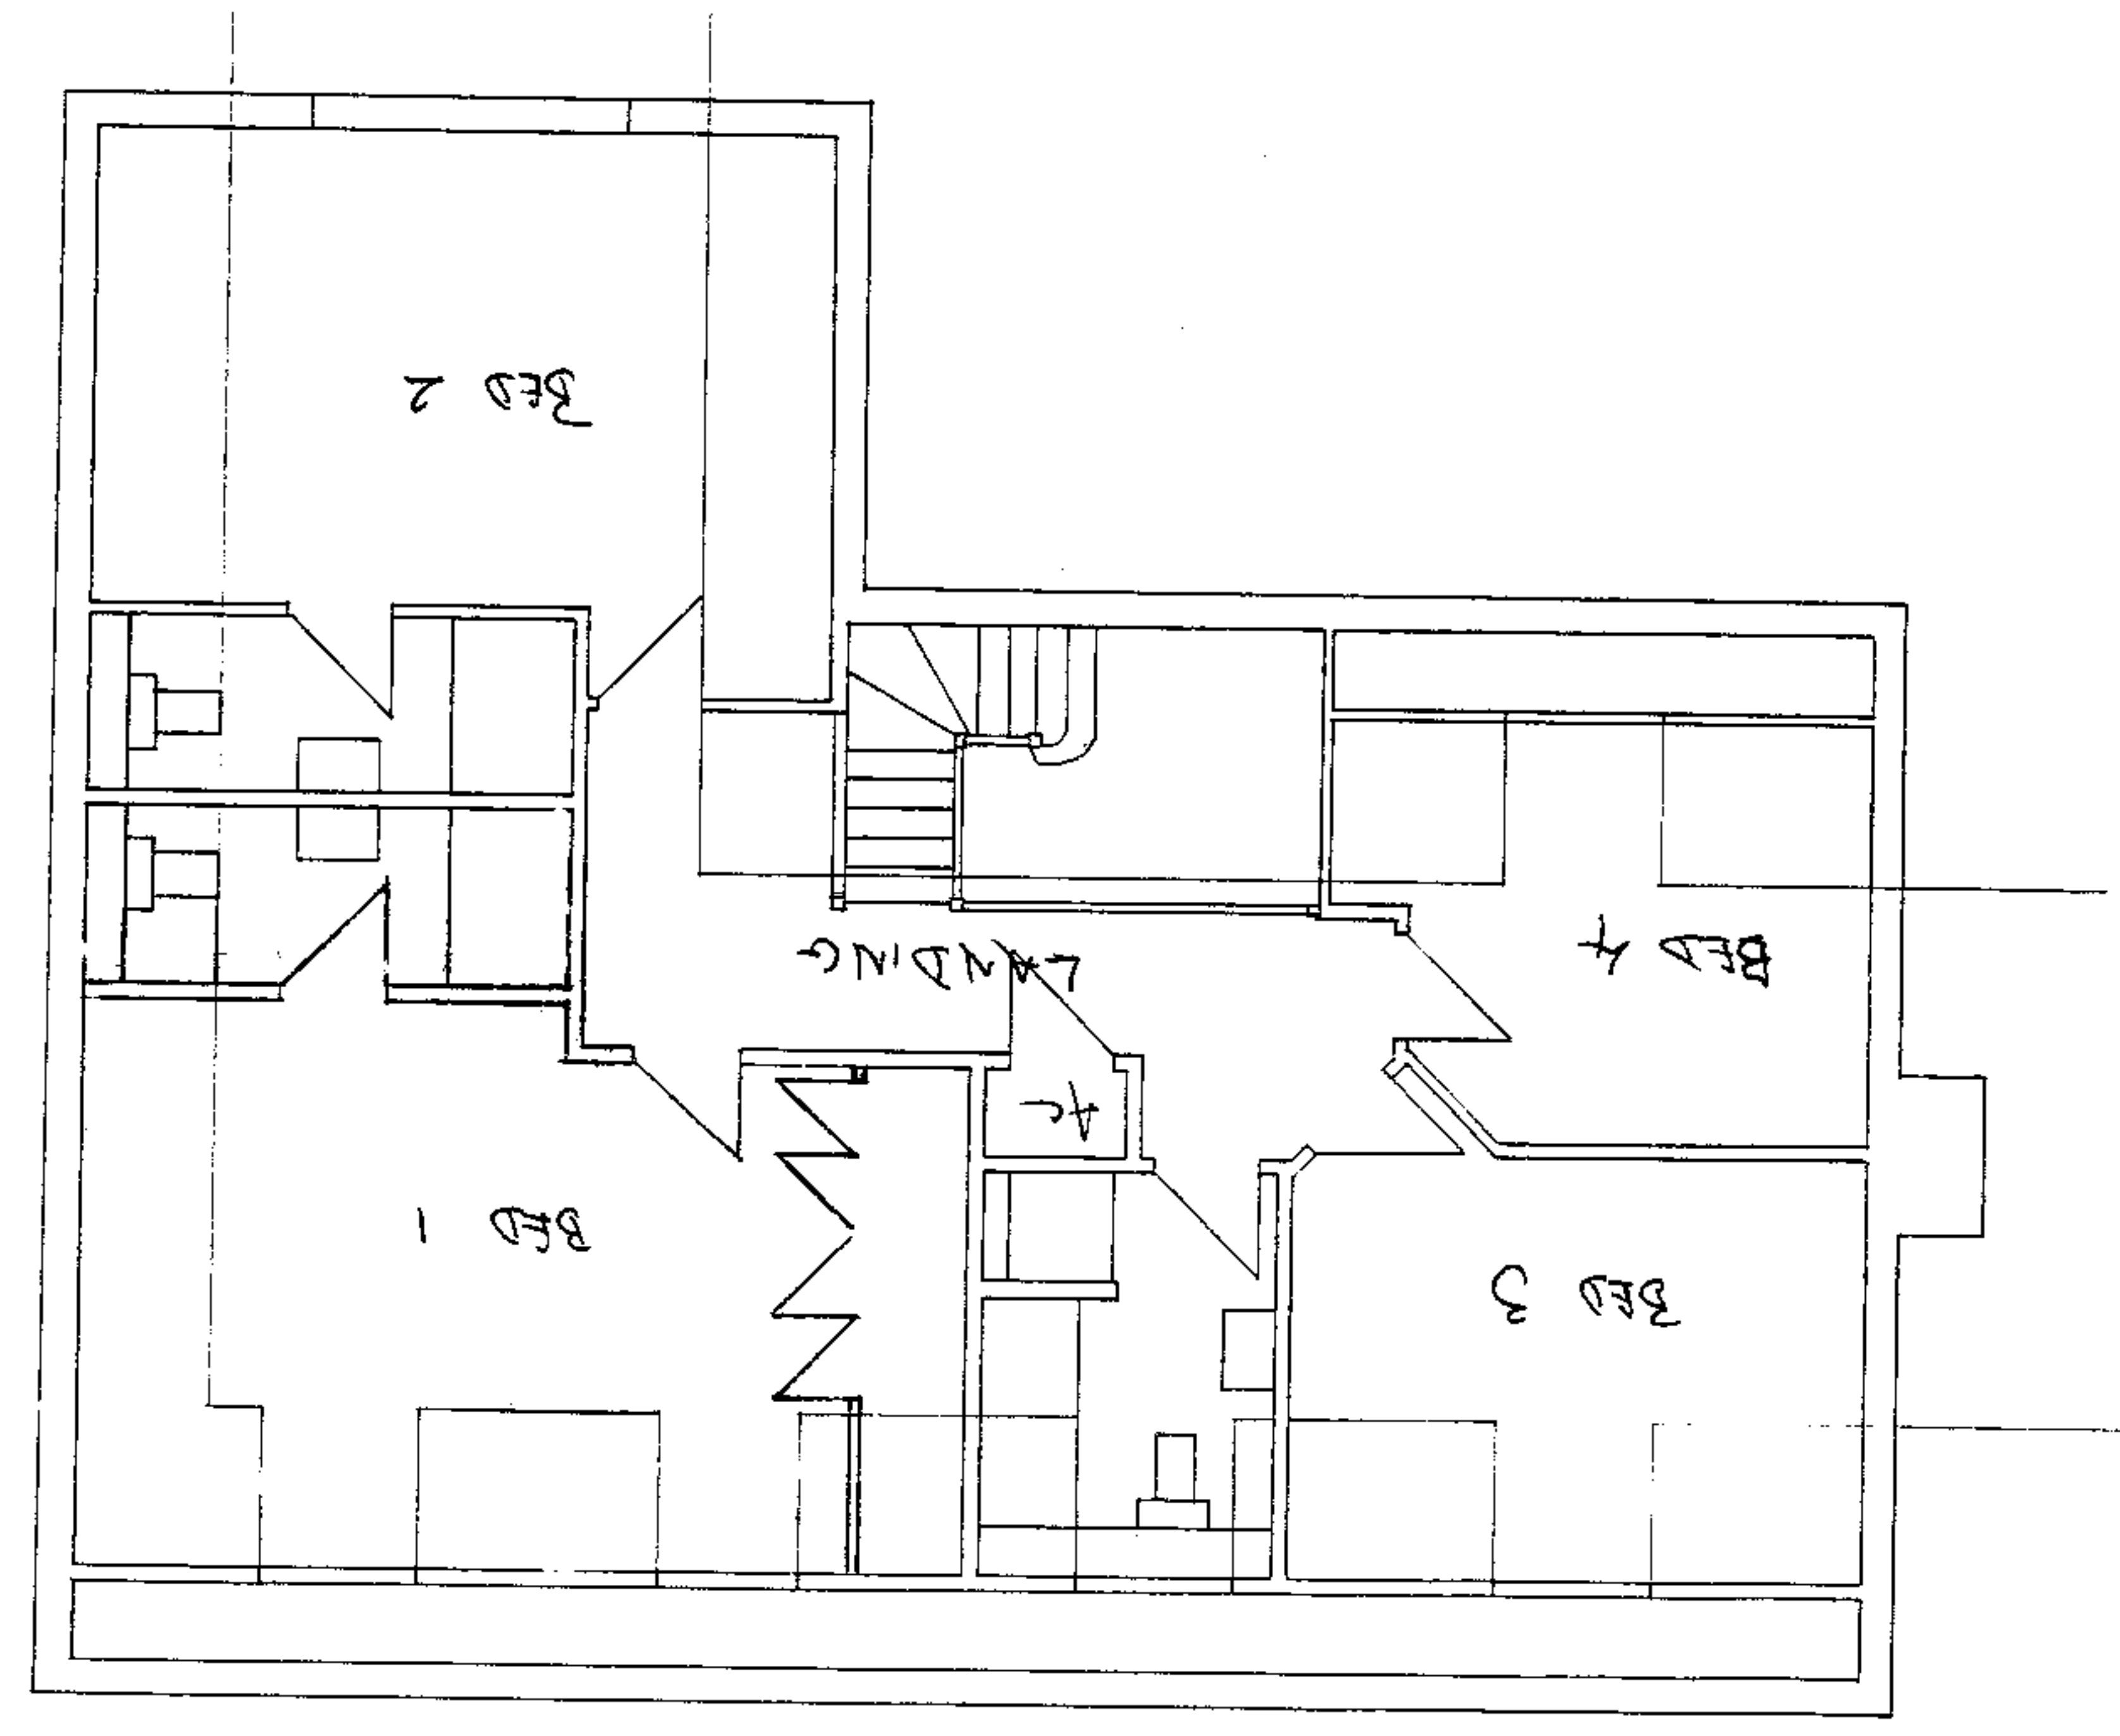

FIRST FLOOR

SCALE 1 : 100