




South Elevation

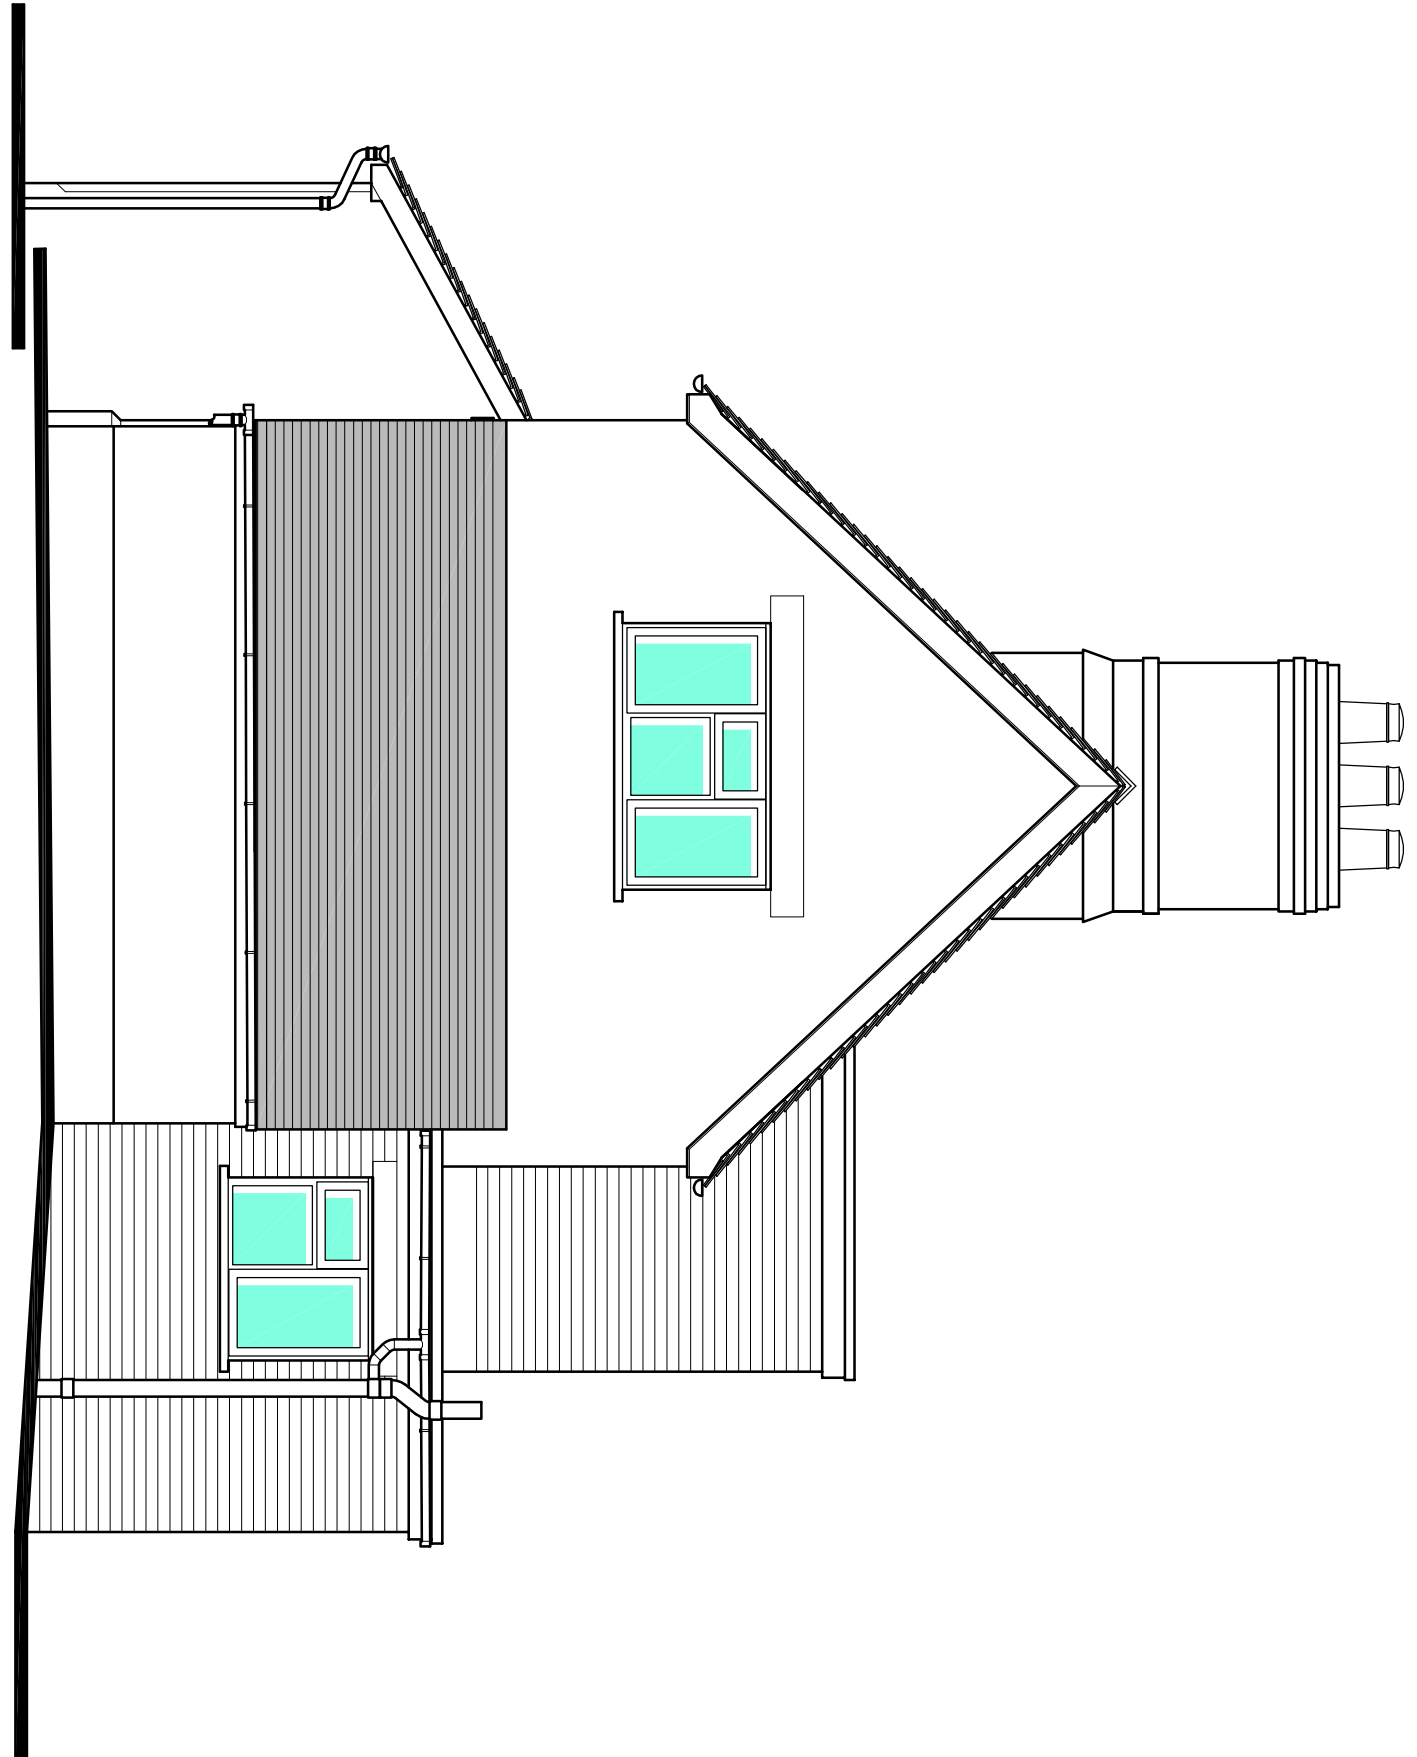


East Elevation

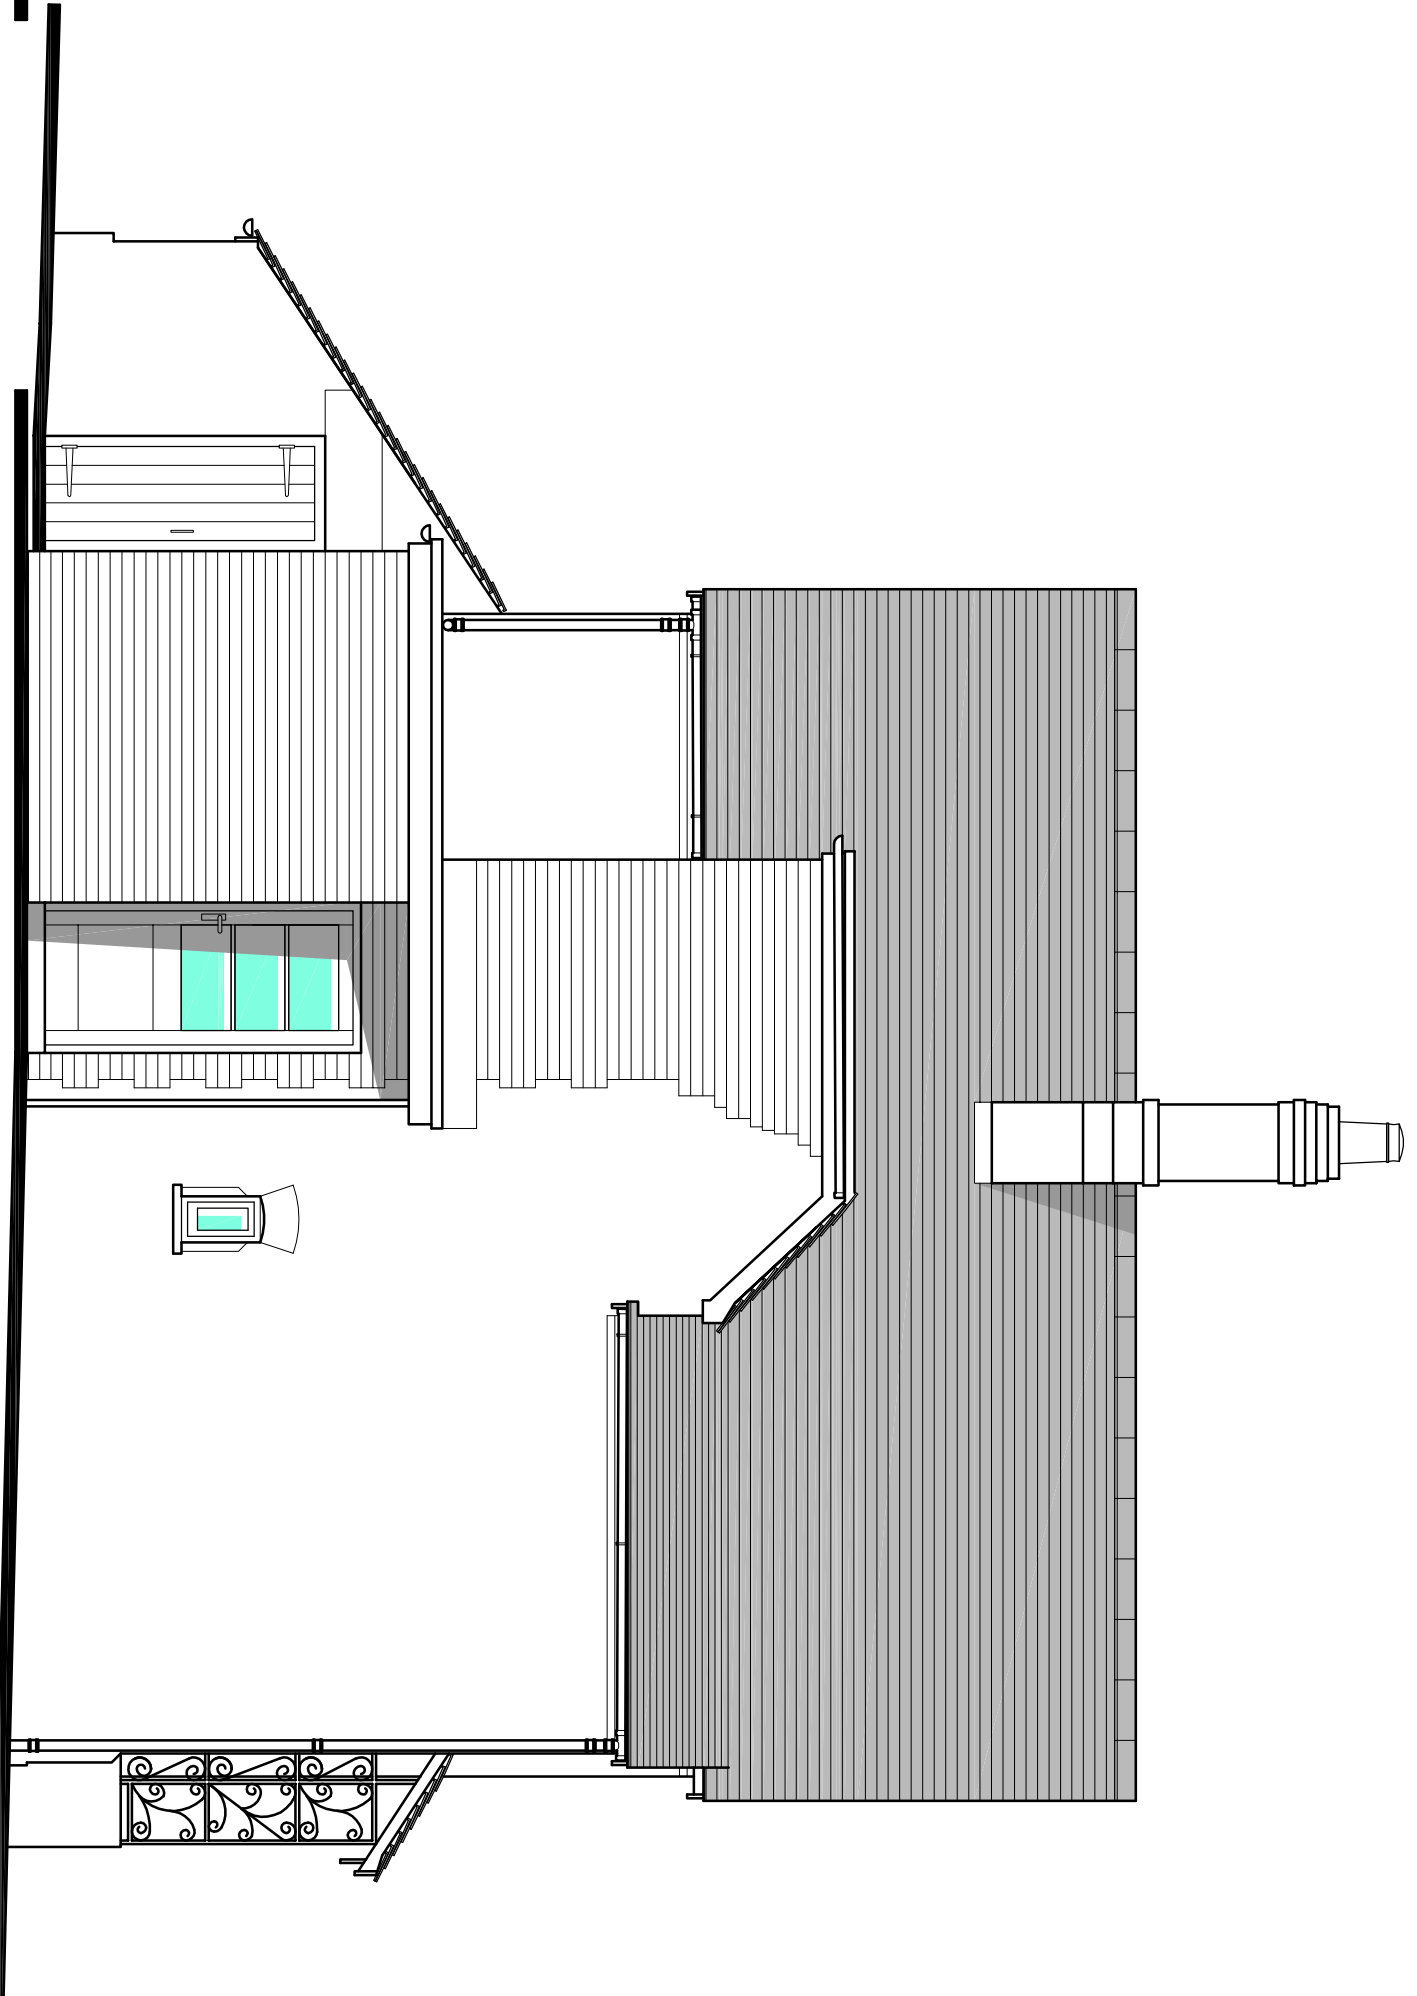


North Elevation

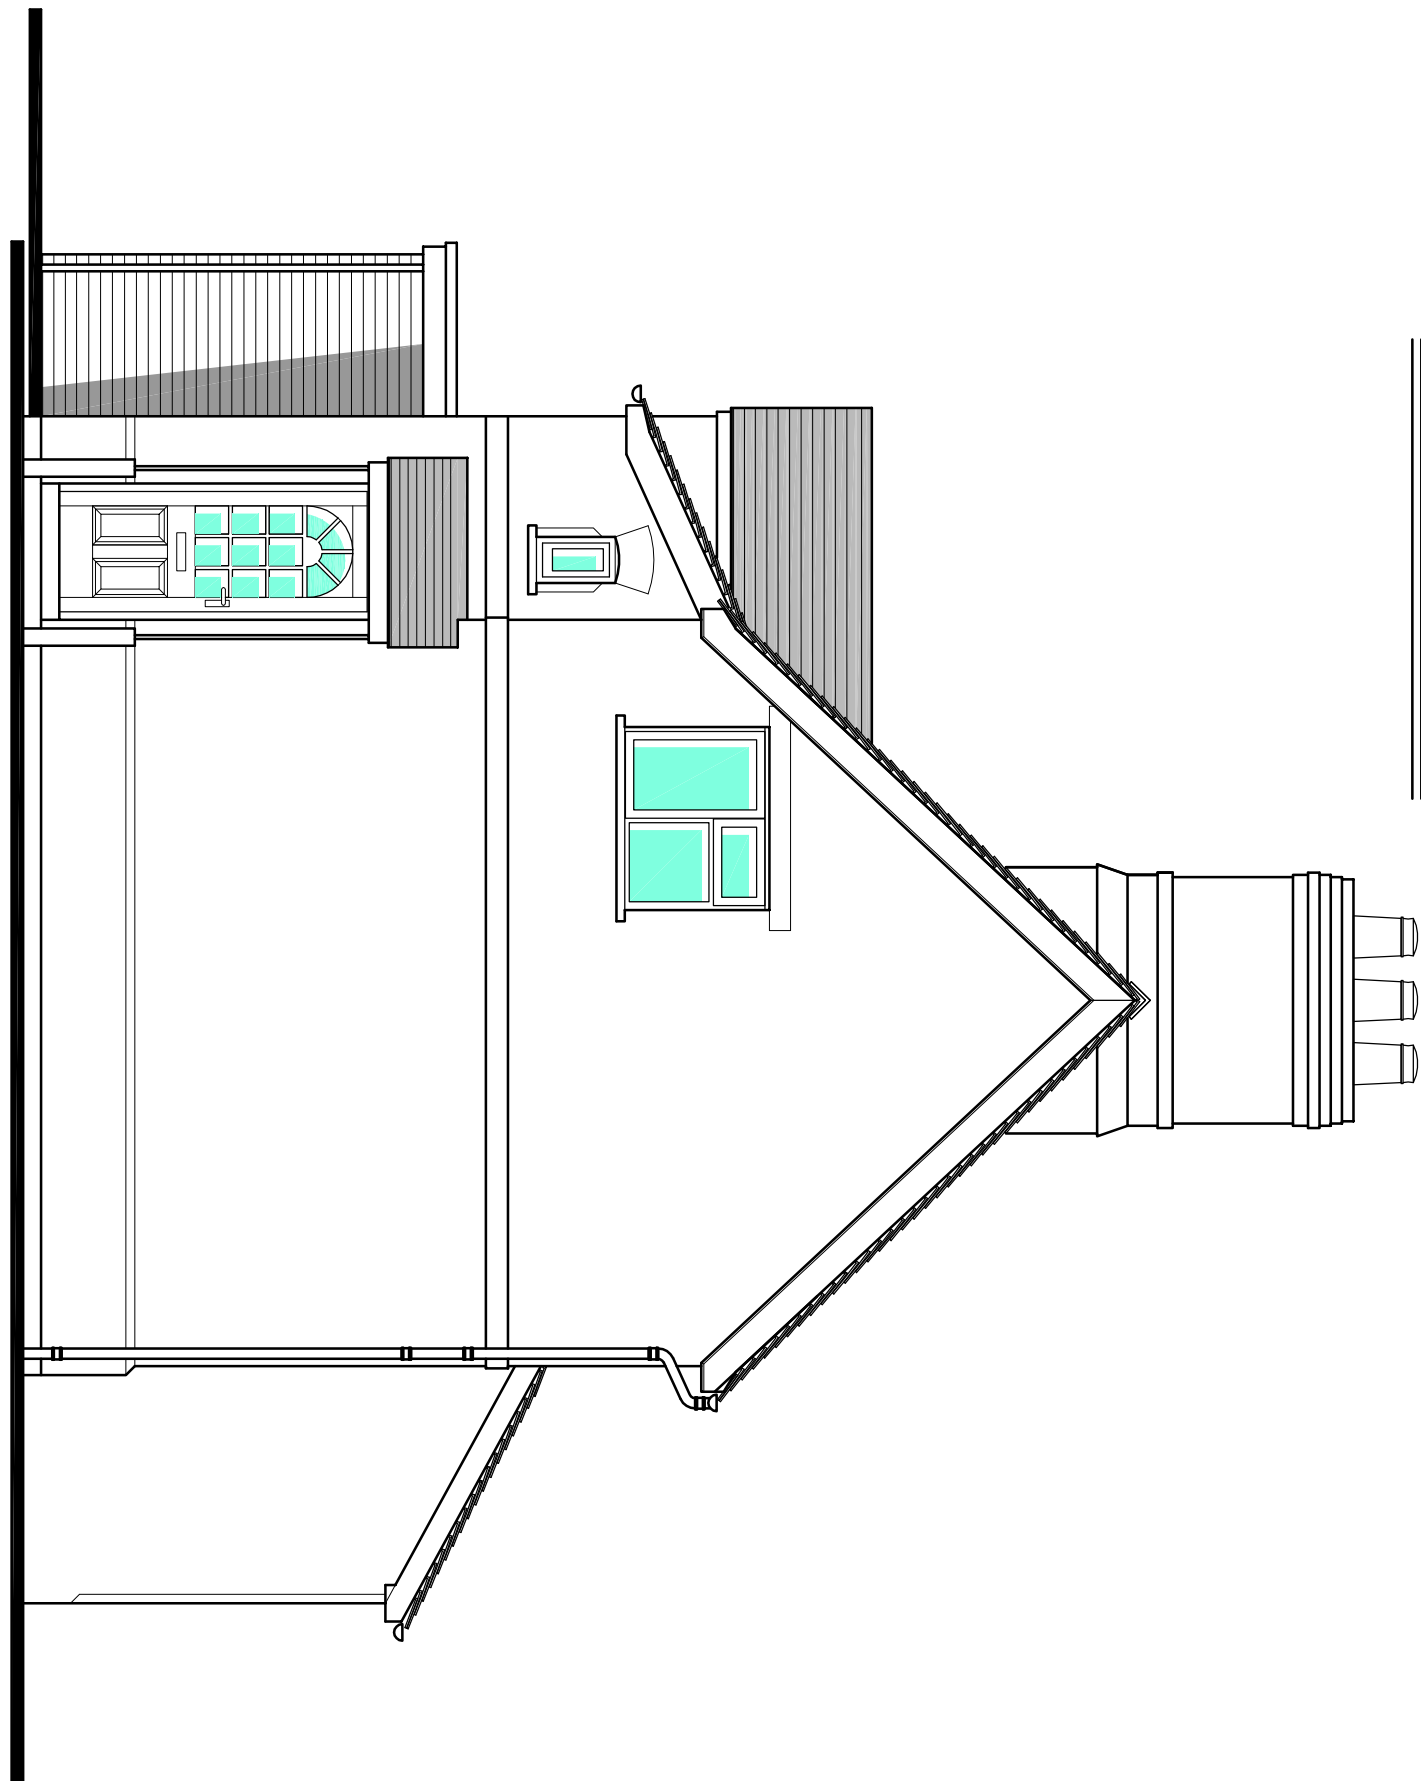



West Elevation

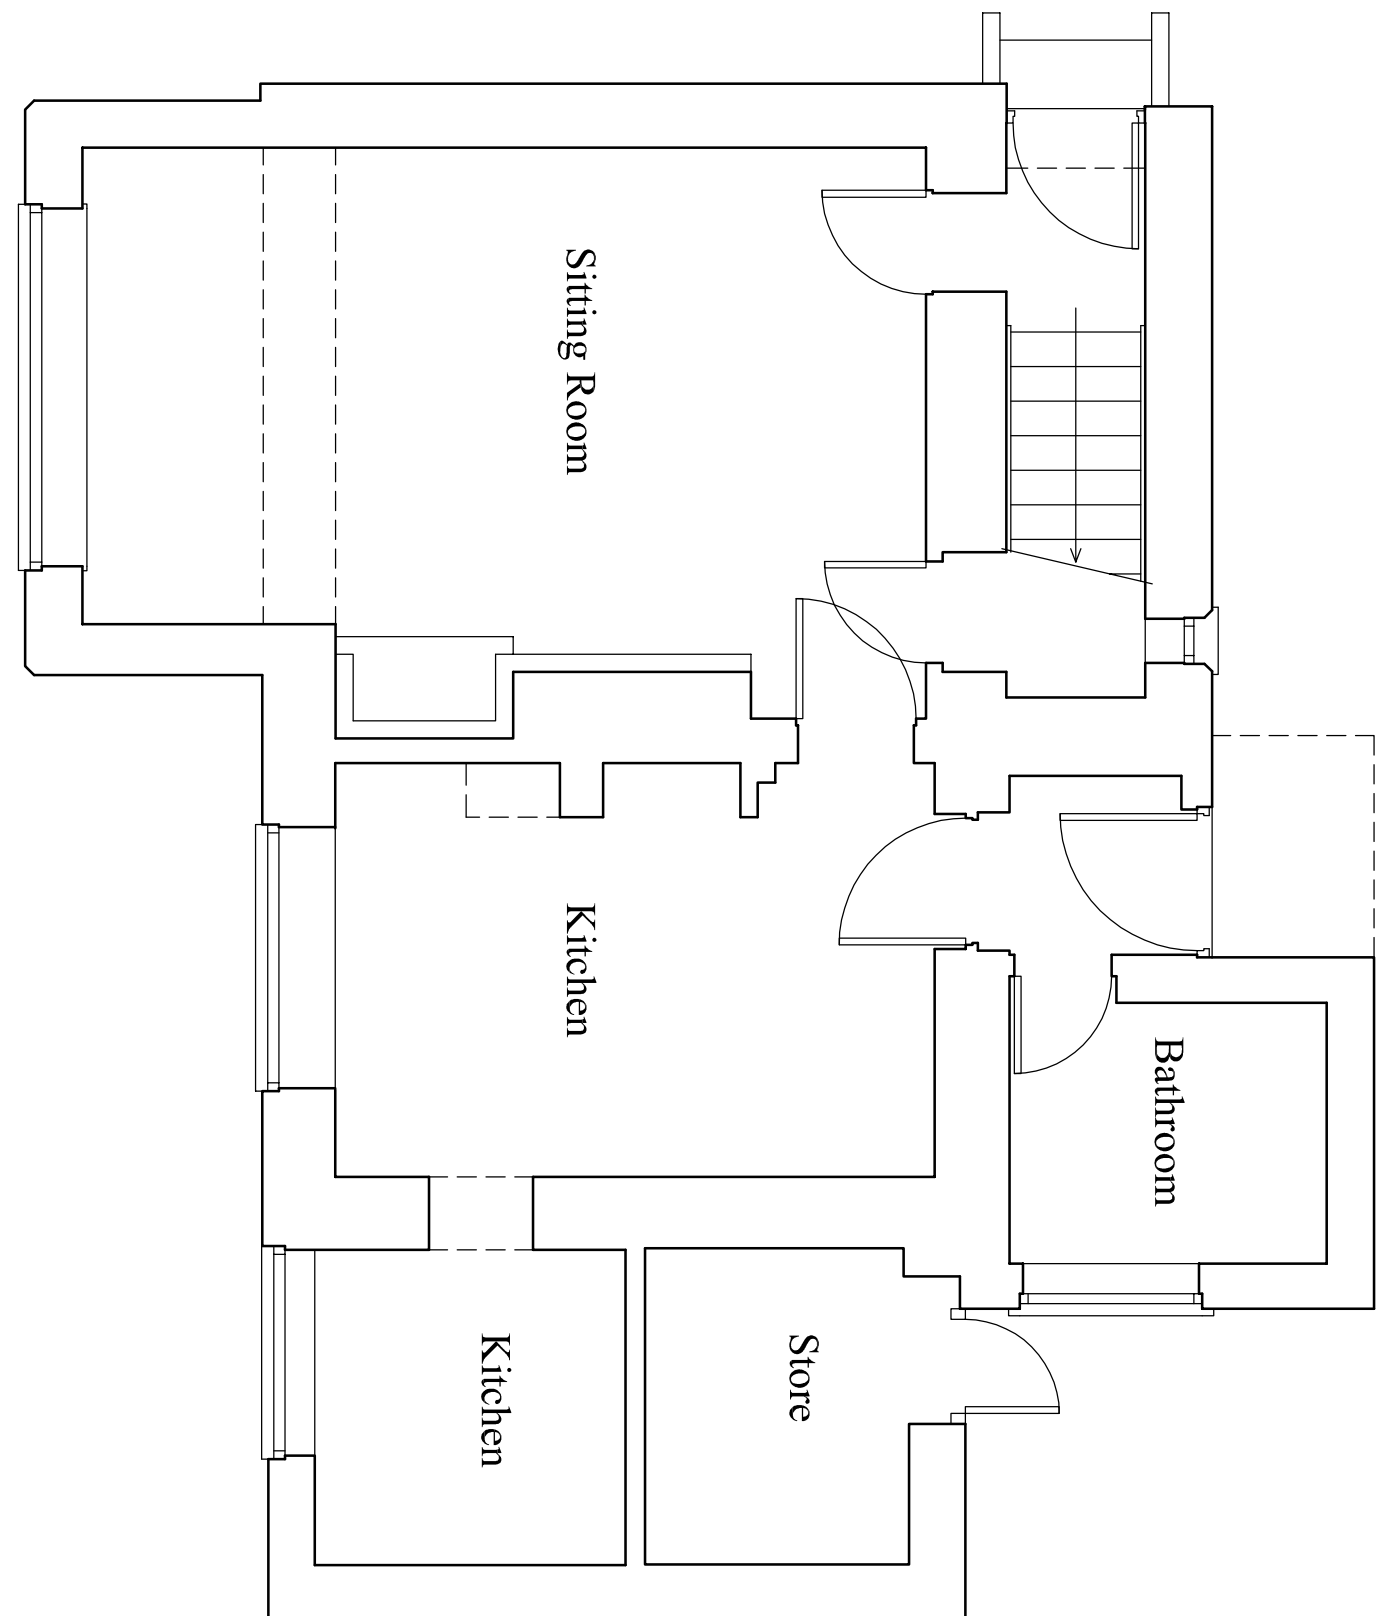

Ground Floor Plan

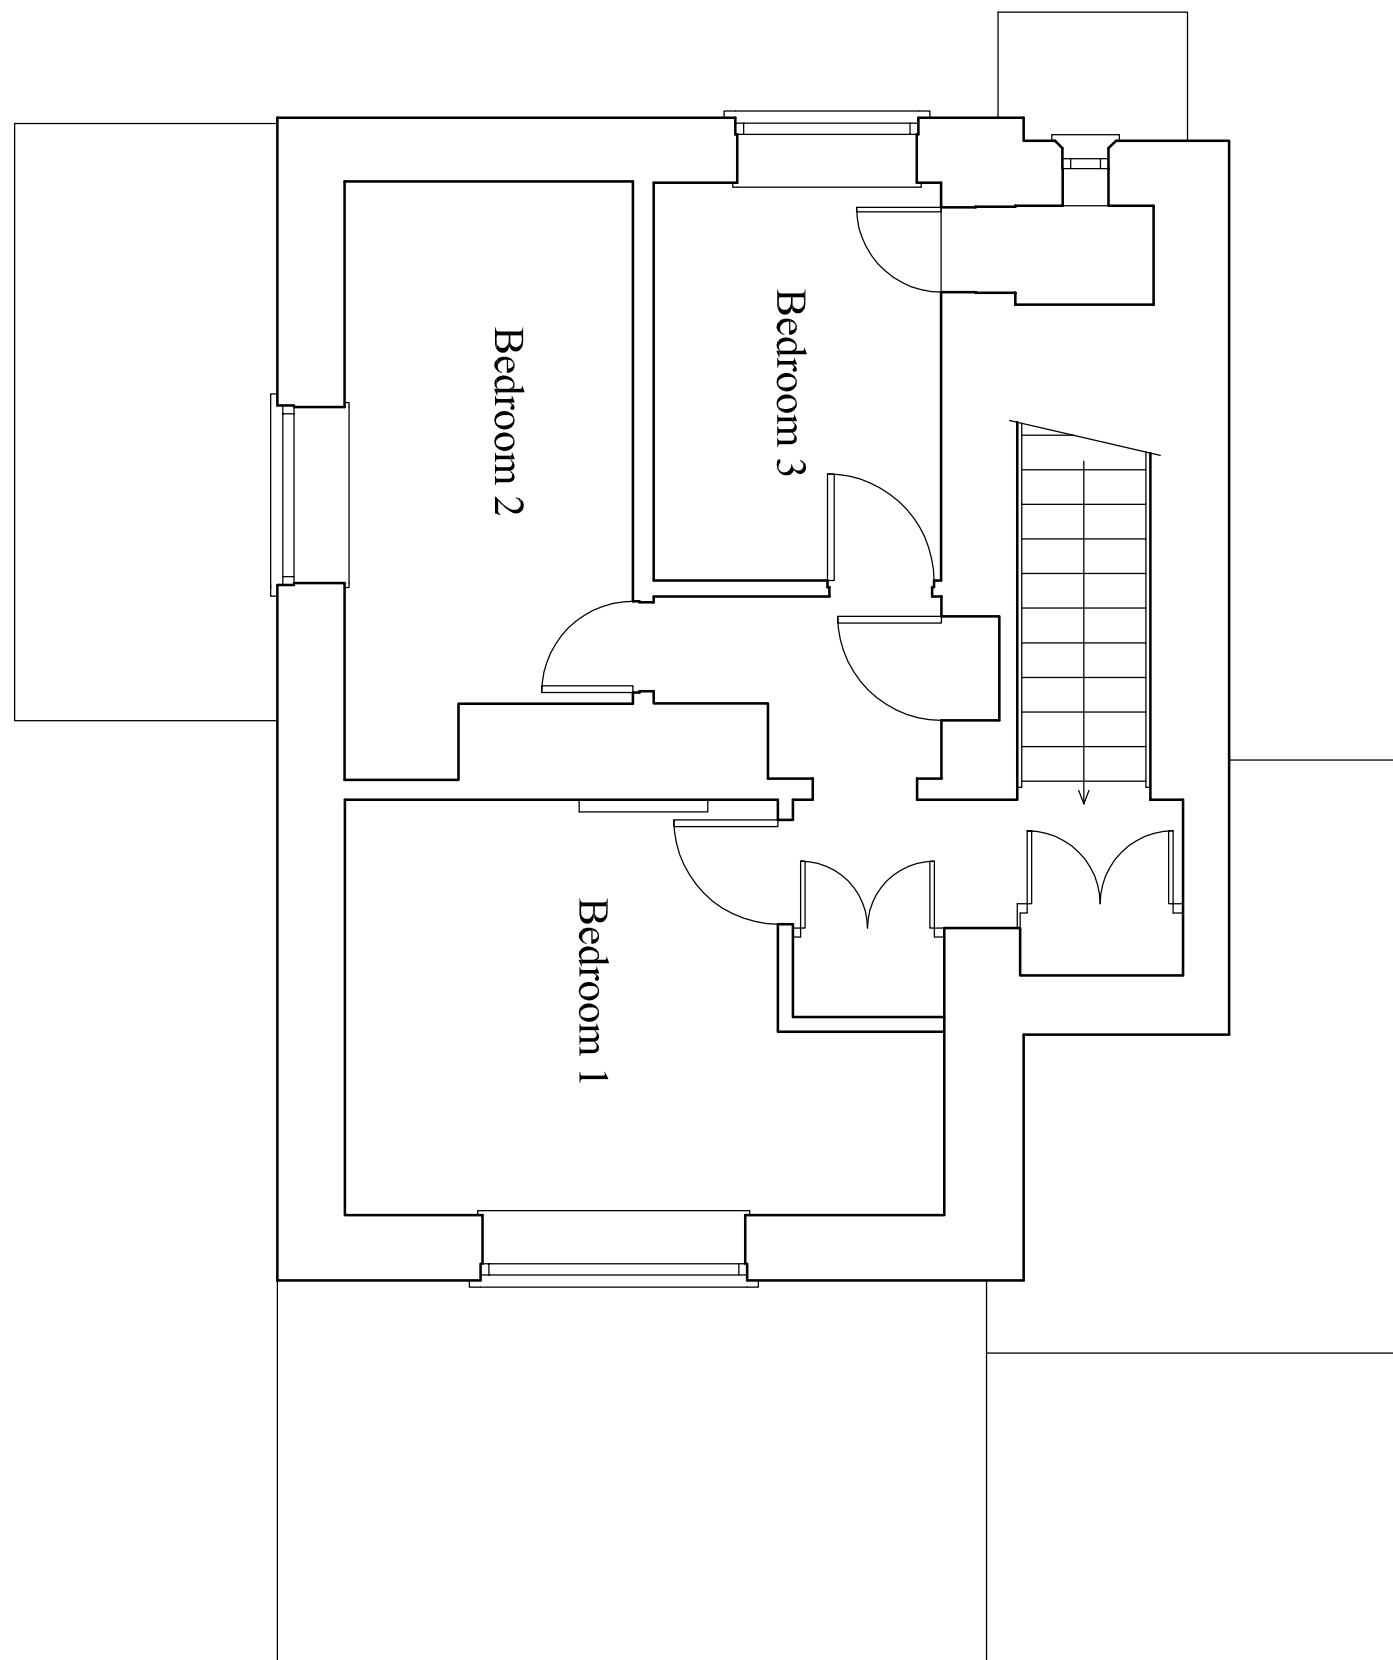

First Floor Plan

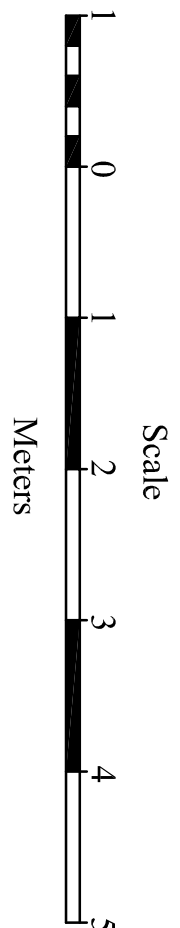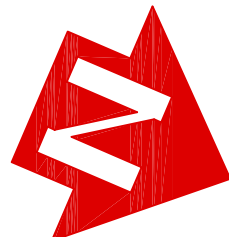

**Survey Drawing**  
**Floor Plans and Elevations**

BELMONT LODGE  
BELMONT ABBEY  
HEREFORD

New Windsor House  
Oxton Business Park  
Bicton Heath  
Stycklebury  
SV9 5YB  
Telephone: 01743 241411  
Fax: 01743 242290  
Web: www.balfours.co.uk

**Balfours**  
PROPERTY PROFESSIONALS

DATE: NOV 2018  
DRAWN BY: SRB  
CHECKED: SRB  
SCALE: 1:50 - A1  
1:100 - A3

DRAWING NO.: 1951 / 01  
REVISIONS: