
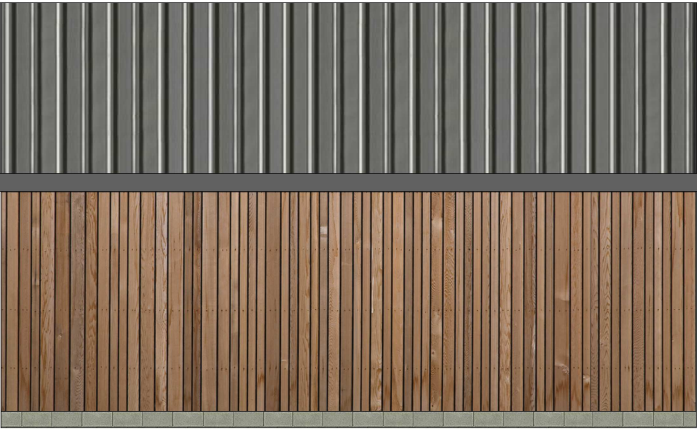


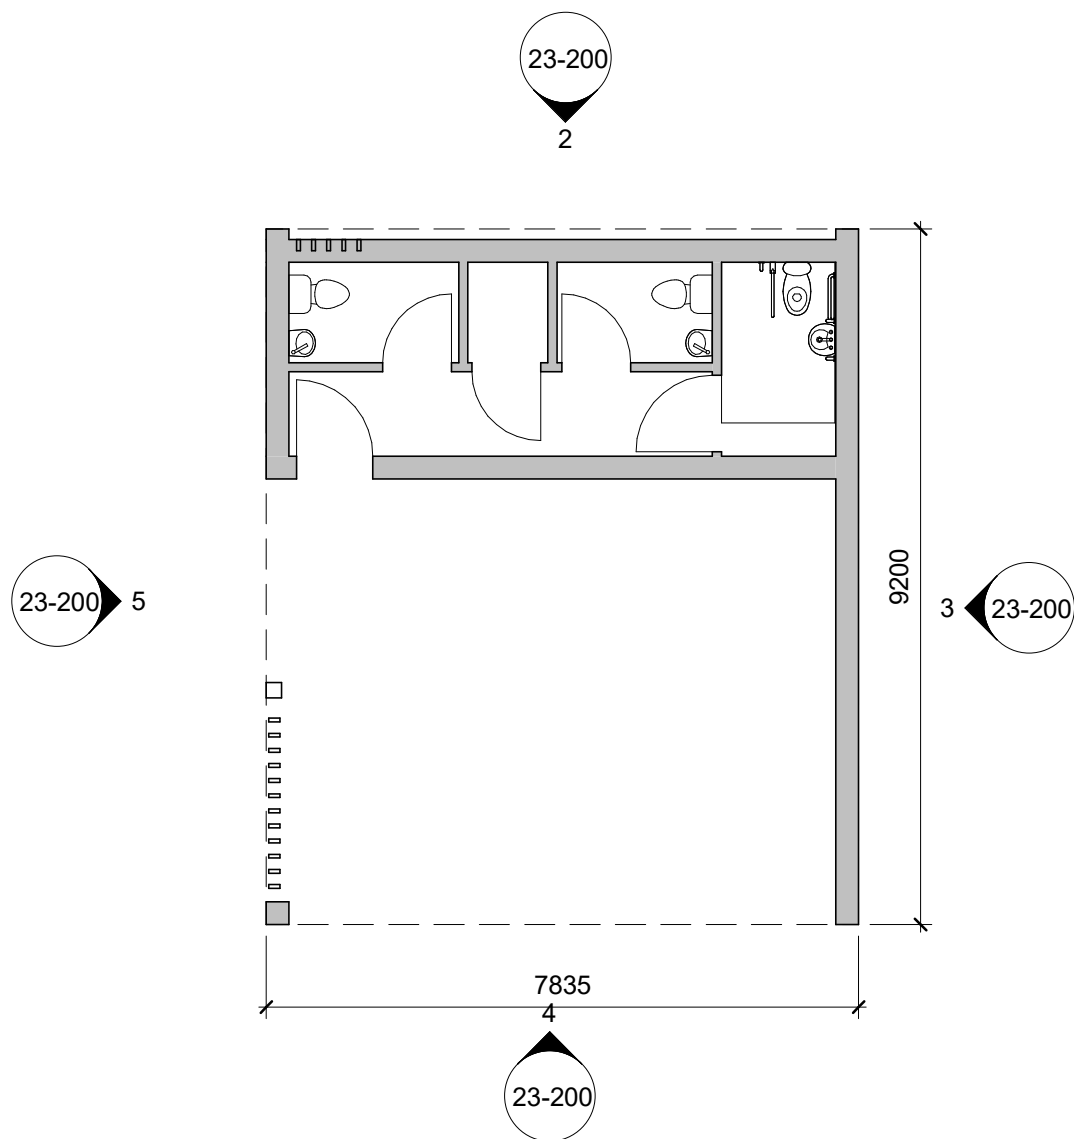

1 Ground Floor Plan
1 : 100

2 North Elevation
1 : 100

3 East Elevation
1 : 100

4 West Elevation
1 : 100

5 South Elevation
1 : 100

OWENTOMS
ARCHITECTS
ARCHITECTURE & DESIGN

owen@tomsarchitects.com 07811946172

No.	Description	Date
A	Revision 1	Date 1
B	Toilet block door relocated	26.04.2021

Client Mr Bowen		Pavillion Plans and Elevations	
Project Title Ashe Farm Burial Site			
Drawing No. 23-200		Rev. B	
		Drawing Status	
		Scale 1 : 100 @A3	
		Project number	3166
		Date	14.10.2020