



SCALE 1:100

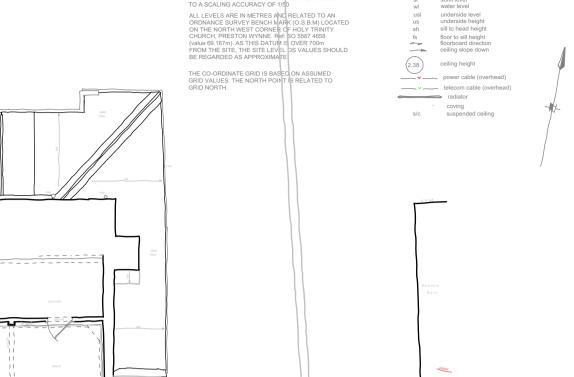

SECOND FLOOR PLAN

Bed

Room

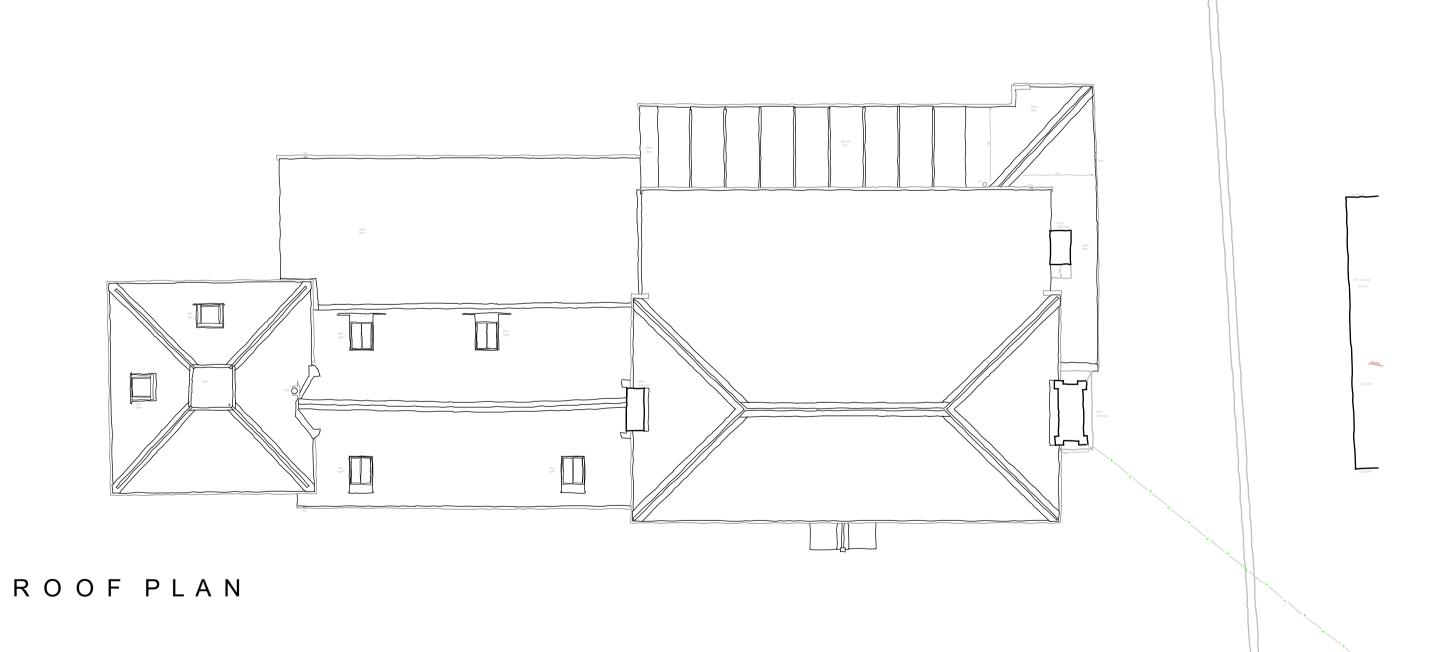

Dressing

Room

Bedroom

nick joyce architects ltd

Company No. 9524906 Registered in England and Wales

5 BARBOURNE ROAD WORCESTER WR1 1RS
TELEPHONE 01905 726307/29911 FAX 01905 726307

The Meadows, Preston Wynne Plans

As Existing

SCALE - 1:100@A1 2385-03 DATE - September 2021

