
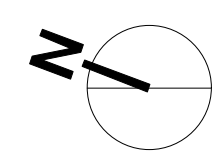


PROPOSED LOCATION/ROOF PLAN
SCALE 1:500 @ A1

KEY

--- APPLICATION BOUNDARY

 

GROUND FLOOR SITE PLAN
SCALE 1:200 @ A1

KEY

- EV ELECTRIC VEHICLE CHARGING POINTS (ALL POINTS TO BE 'FAST CHARGERS')
- EB ELECTRIC BIKE CHARGING POINTS
- NB NOTICE BOARDS TO DISPLAY LOCAL TRAVEL INFORMATION

Market Street Apartments, Ledbury, Herefordshire

PROPOSED LOCATION/ROOF & GROUND FLOOR
SITE PLAN

1:500 &
1:200 @ A1

H	Further to comments from Highways, covered bike storage replaced with secure bike storage, visitor cycle hoops and travel notice boards added, additional car charging point provided to disable bay, electric bike charging added to 4-in-10 spaces	LA	08.03.21				
G	Newmarket House detail added, Gavel House bins and bike storage added	LA	13.01.21	K	Stair tower updated following consultee comments	LA	28.04.21
F	Electric vehicle charging points added, parking area updated to client comments, boundary treatments indicated	LA	30.11.20	J	Apartment 1 layout amended, screens added between terraces and landscape adjustments made following comments received from consultee	LA	22.04.21
Rev	Description	By	Date	Rev	Description	By	Date

0688/100(K) PLANNING

PROJECT AND DRAWING NO. STATUS

CLIENT The Eades Properties Ltd

DANKS
WAREHOUSE
Diglis Basin
Diglis Road
Worcester
WR5 3BW
tel 01905 358626
fax 01905 350489

kke
architects