




Proposed side elevation facing commercial road
scale - 1:100 @ A1 / 1:200 @ A3

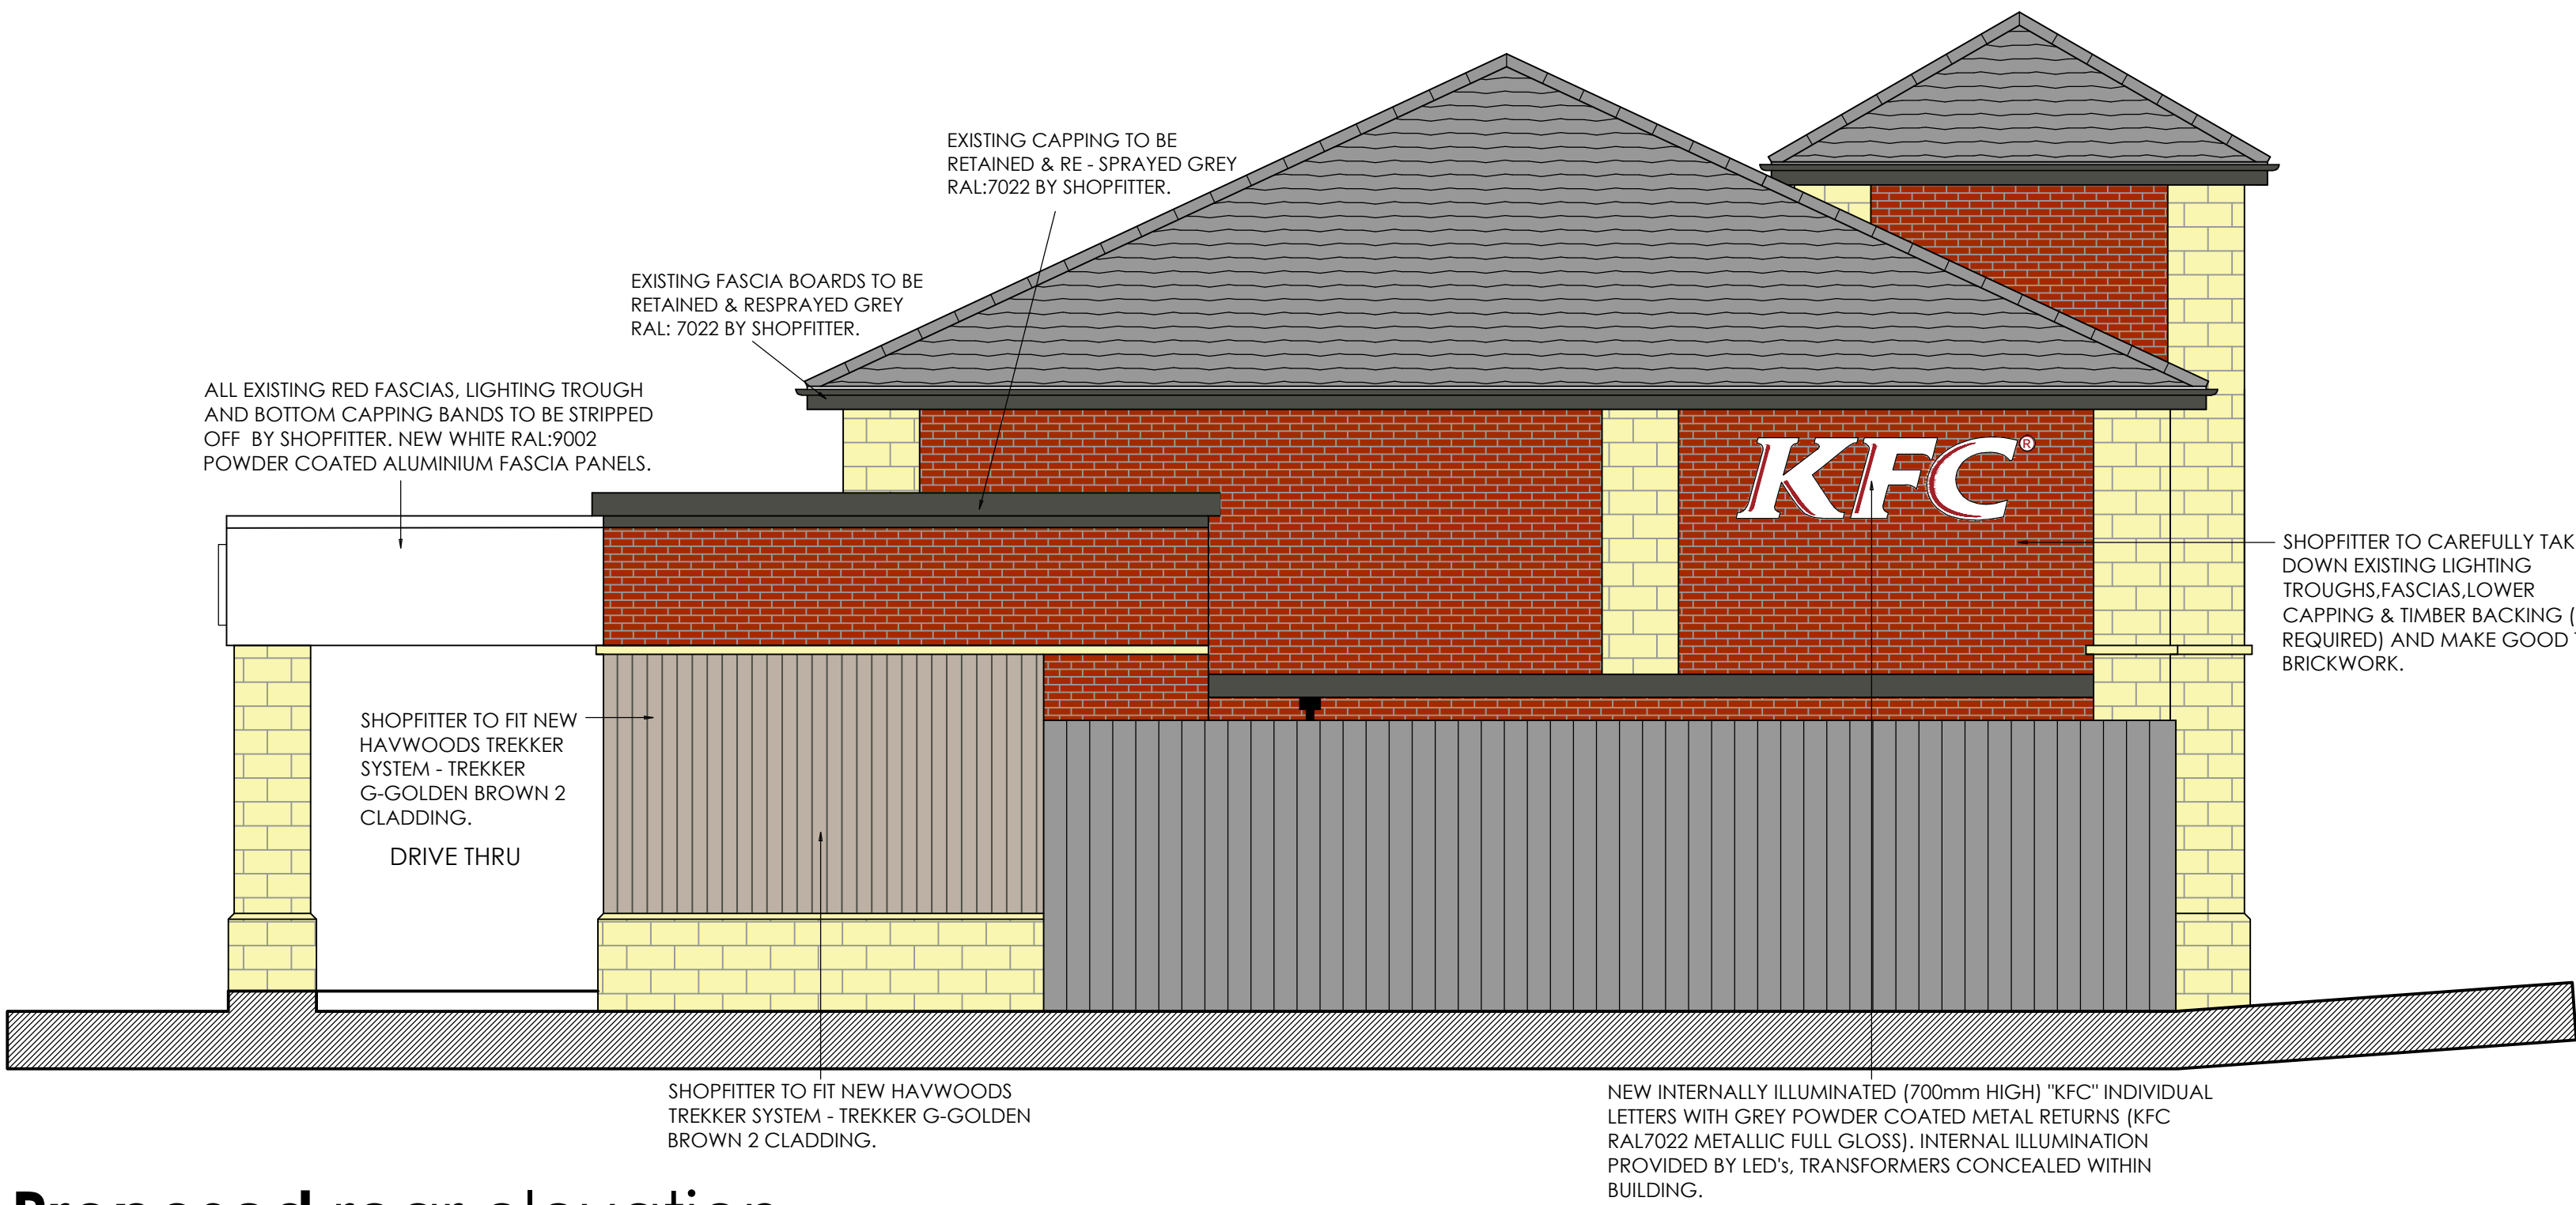

Proposed rear elevation
scale - 1:100 @ A1 / 1:200 @ A3

Frank Belshaw

Building Surveyors Limited



wheatley springs barn, wheatley lane road,
barrowford, nelson, lancashire. BB9 6QS.
tel no. (01282) 699668. fax no. (01282) 602447.
e-mail – frank@fbelshaw.co.uk



IMAGE ENHANCEMENT

store address

KFC HEREFORD
COMMERCIAL ROAD
HEREFORD
HR1 2BB

drawing title

PROPOSED
EXTERNAL ELEVATIONS

drawn by

PY

checked

date

02-08-16

store no.

064/07

scale

1:50 @ A1

KFC drawing no.

6407/2017/G212

FB ref.

2016/76

revision

C

SIGNAGE DESIGN SIGNOFF

Name / Title

Richard Darler

Signature

Date

C	11/11/16	Proposed external elevations altered following KFC & clients comments
B	20/10/16	Proposed external elevations altered following KFC comments
A	20/10/16	Proposed external elevations altered following KFC comments
rev	date	description