




Do not scale from this drawing all dimensions must be checked on site.

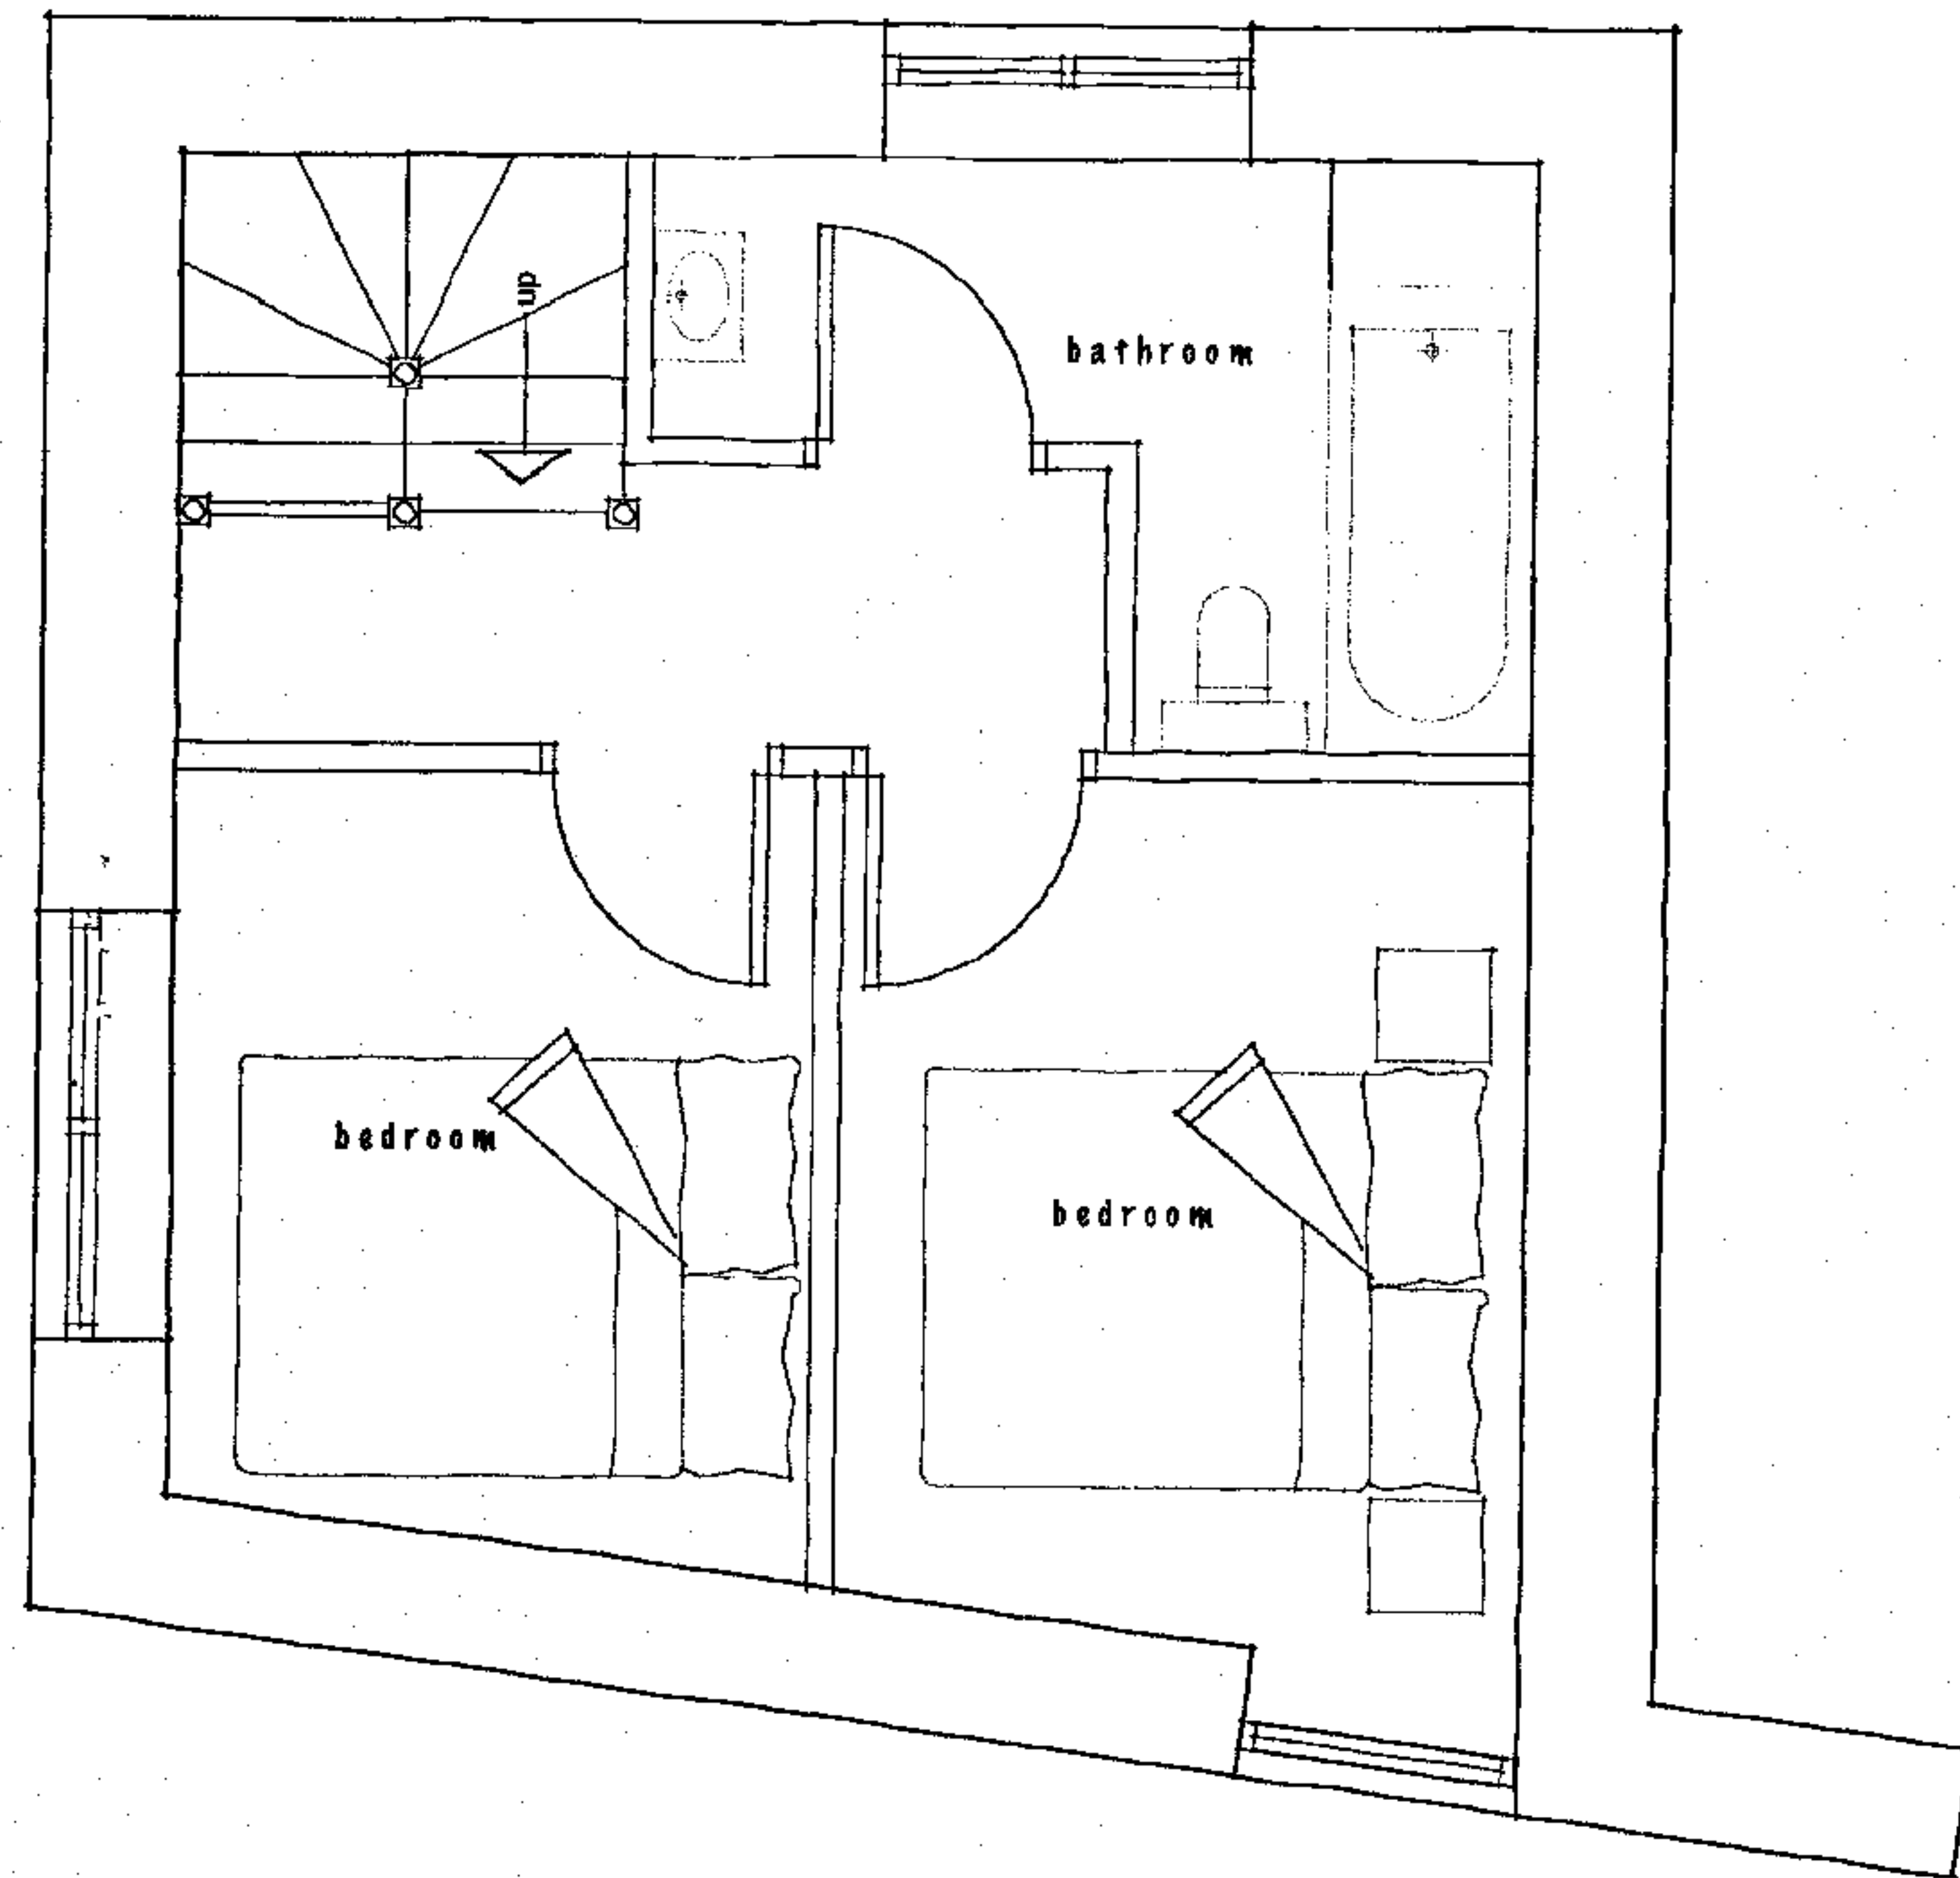


First floor plan as proposed

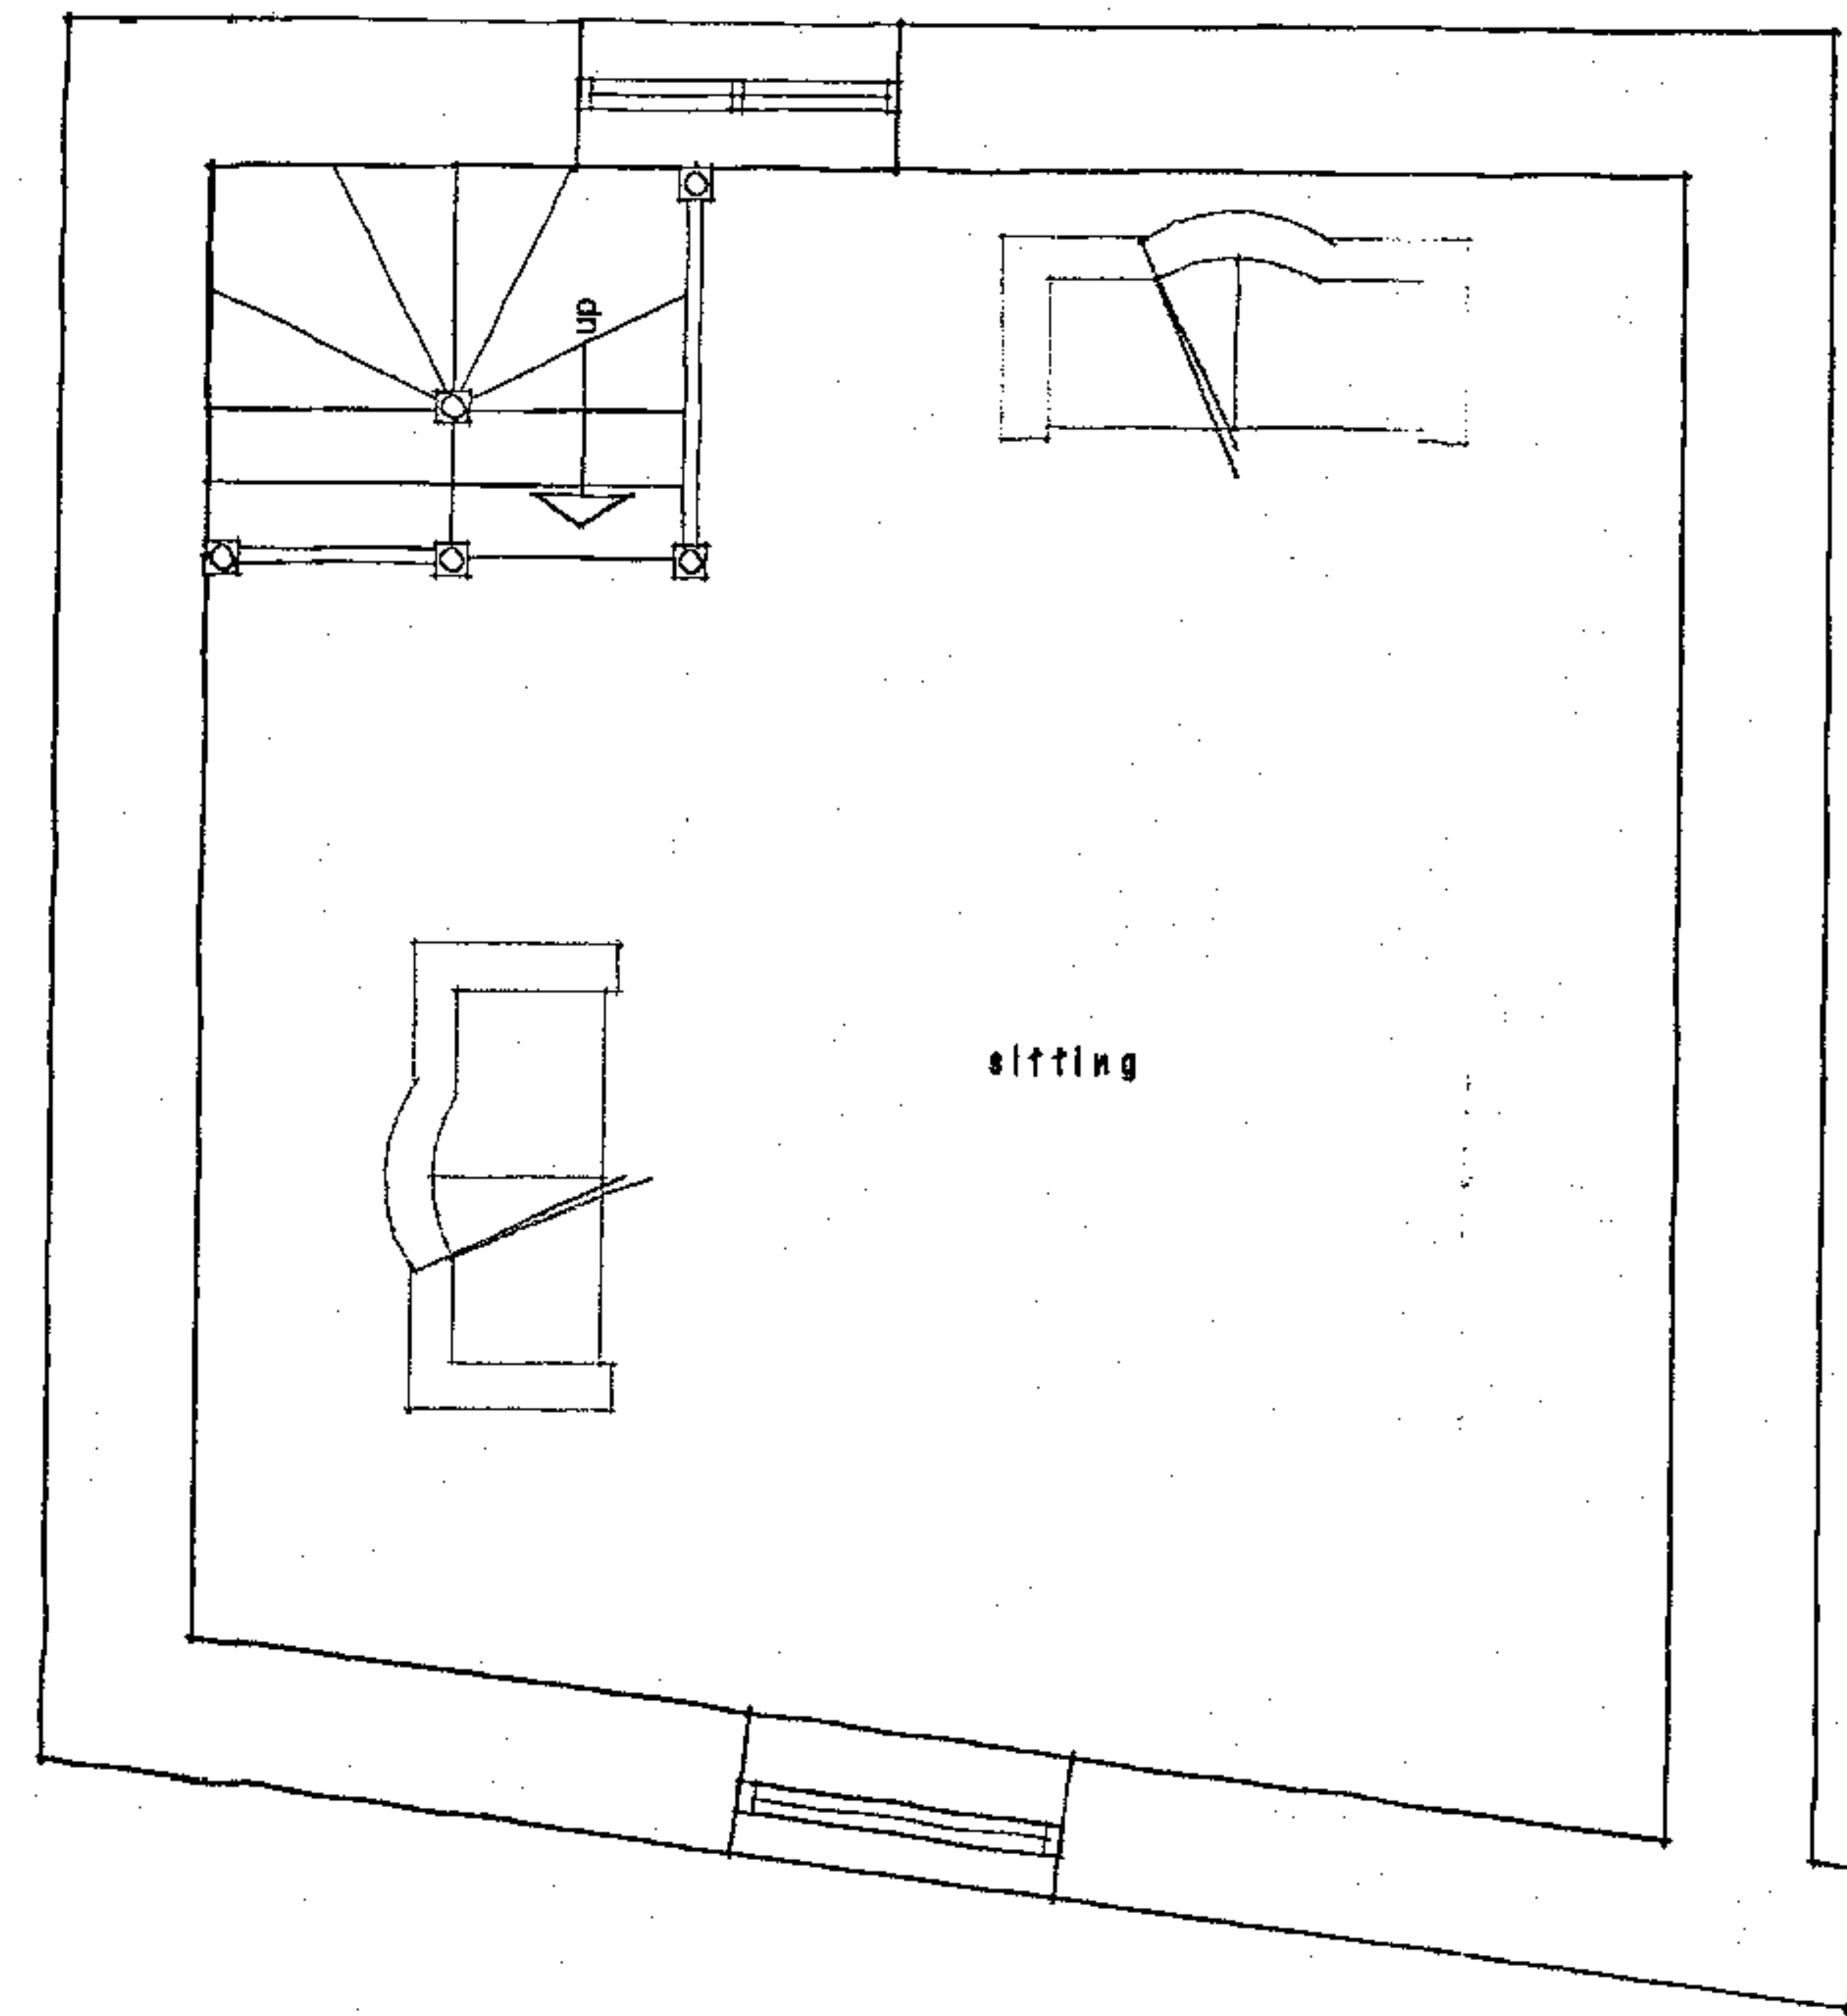


second floor plan as proposed

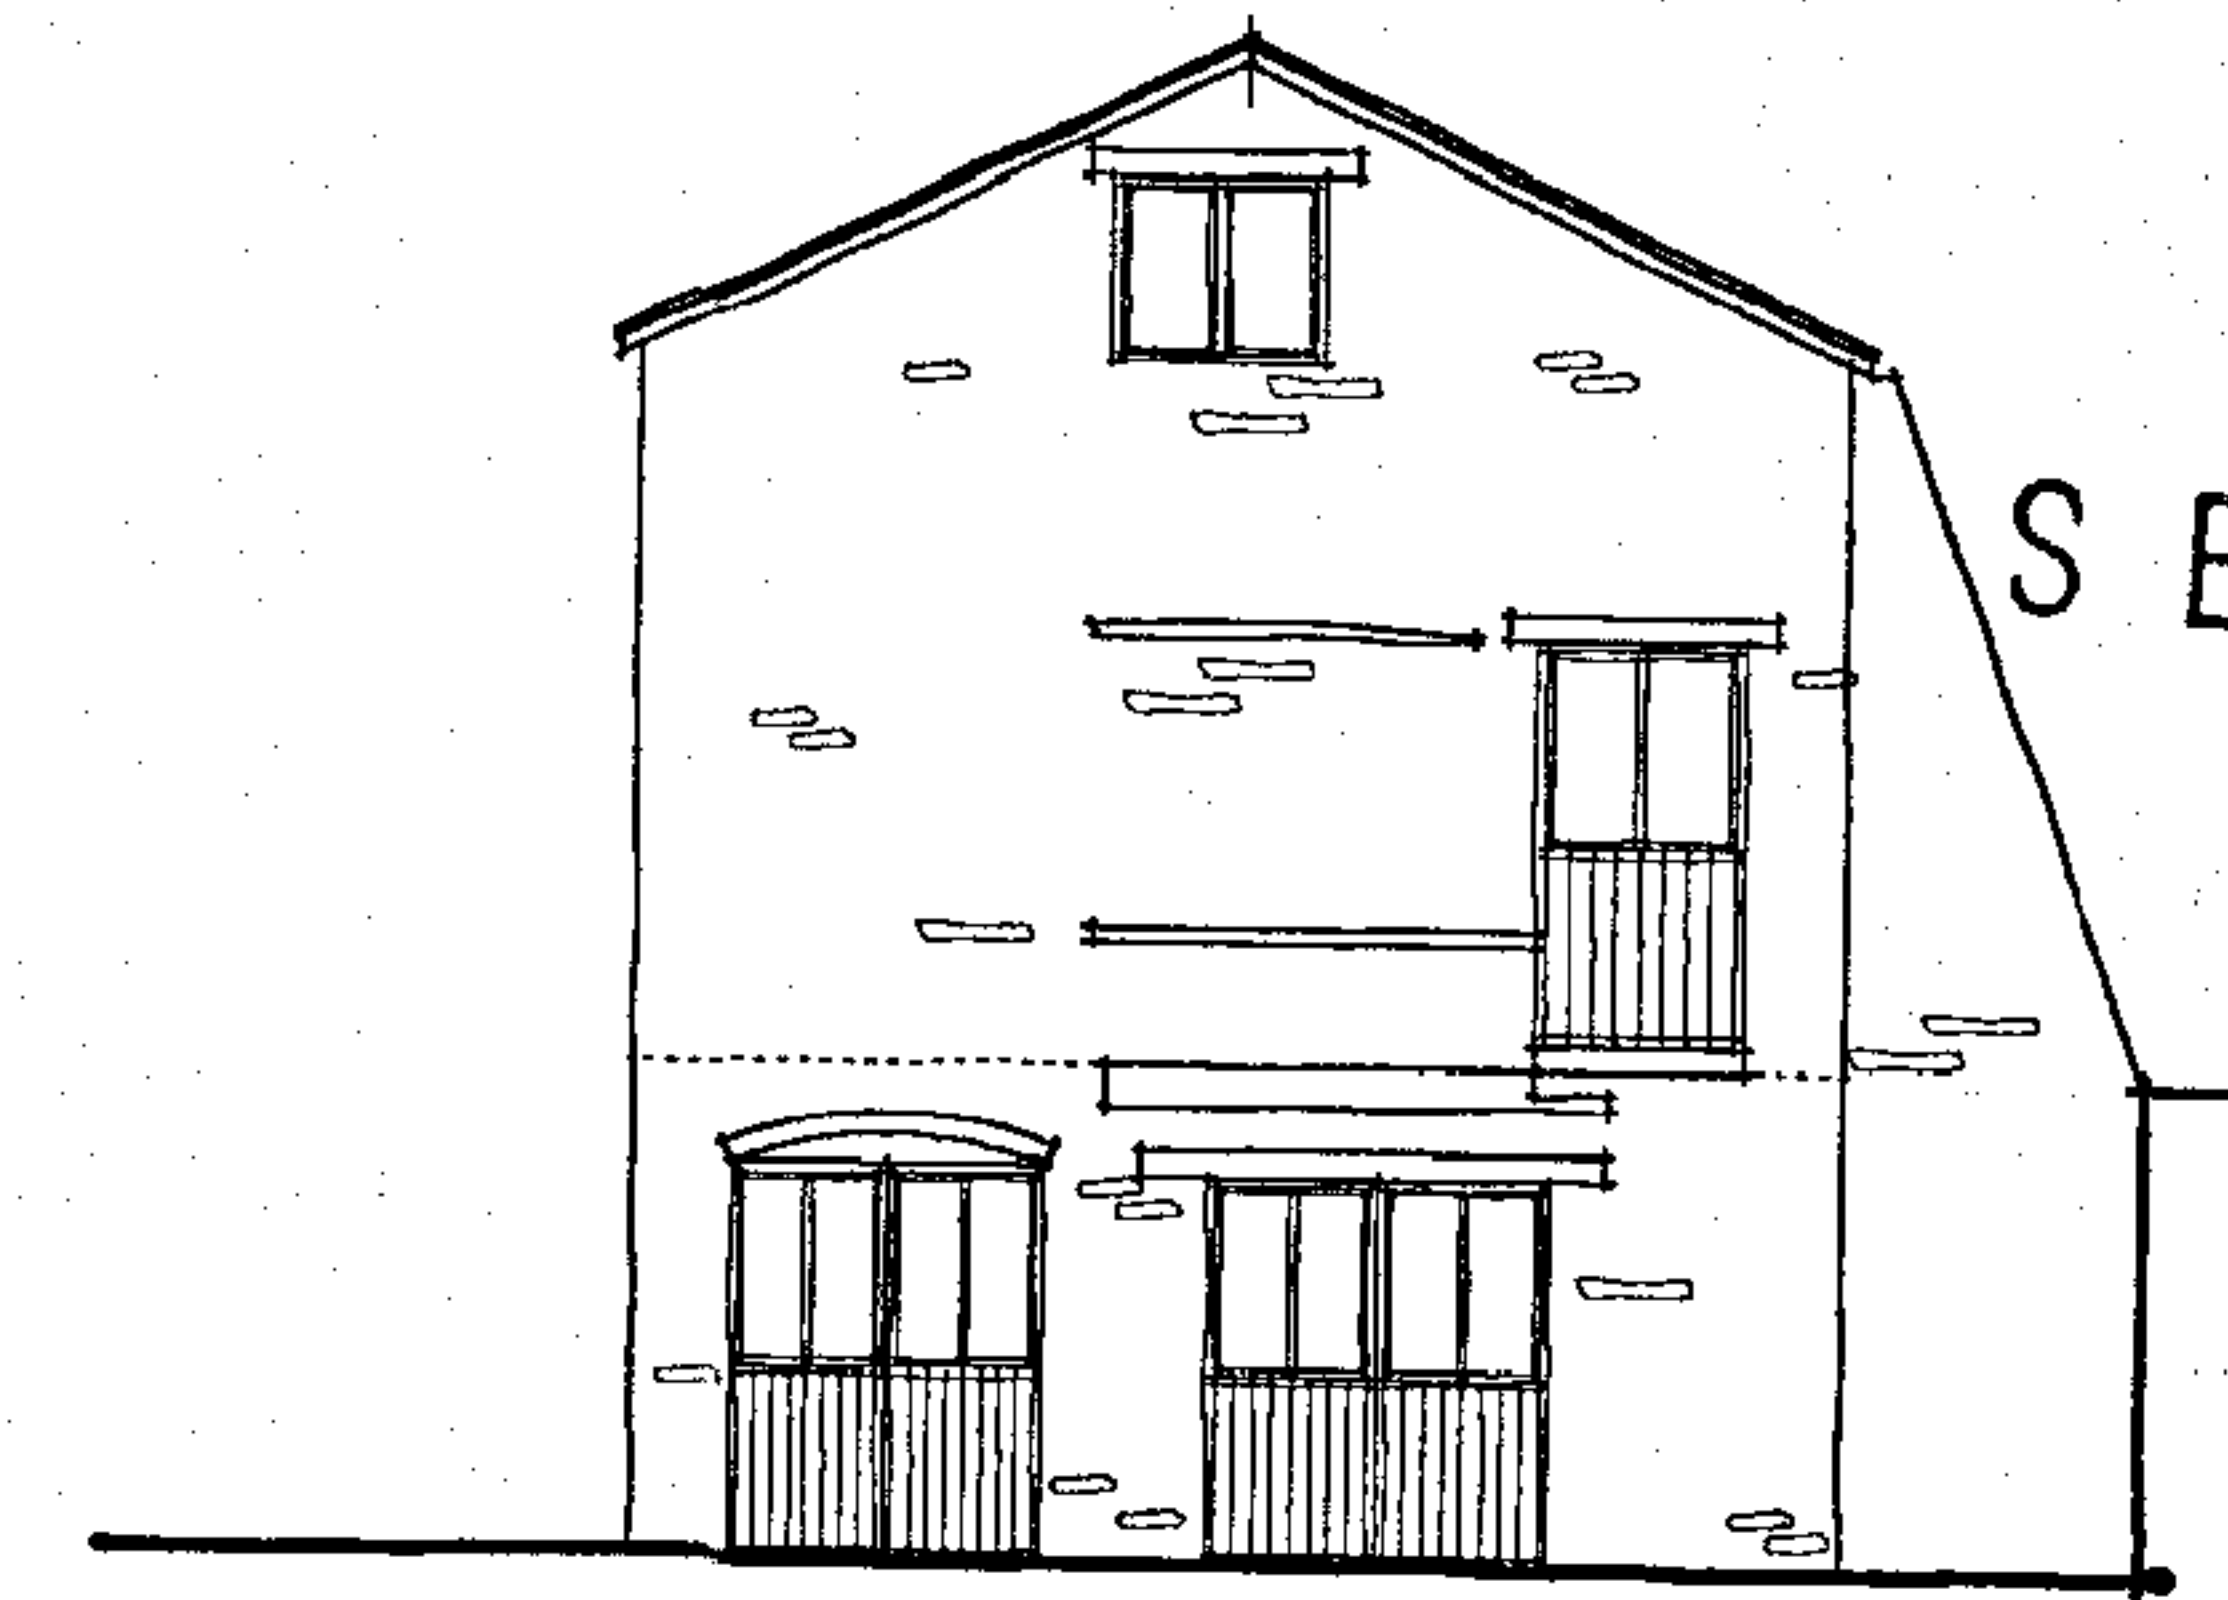


South West elevation

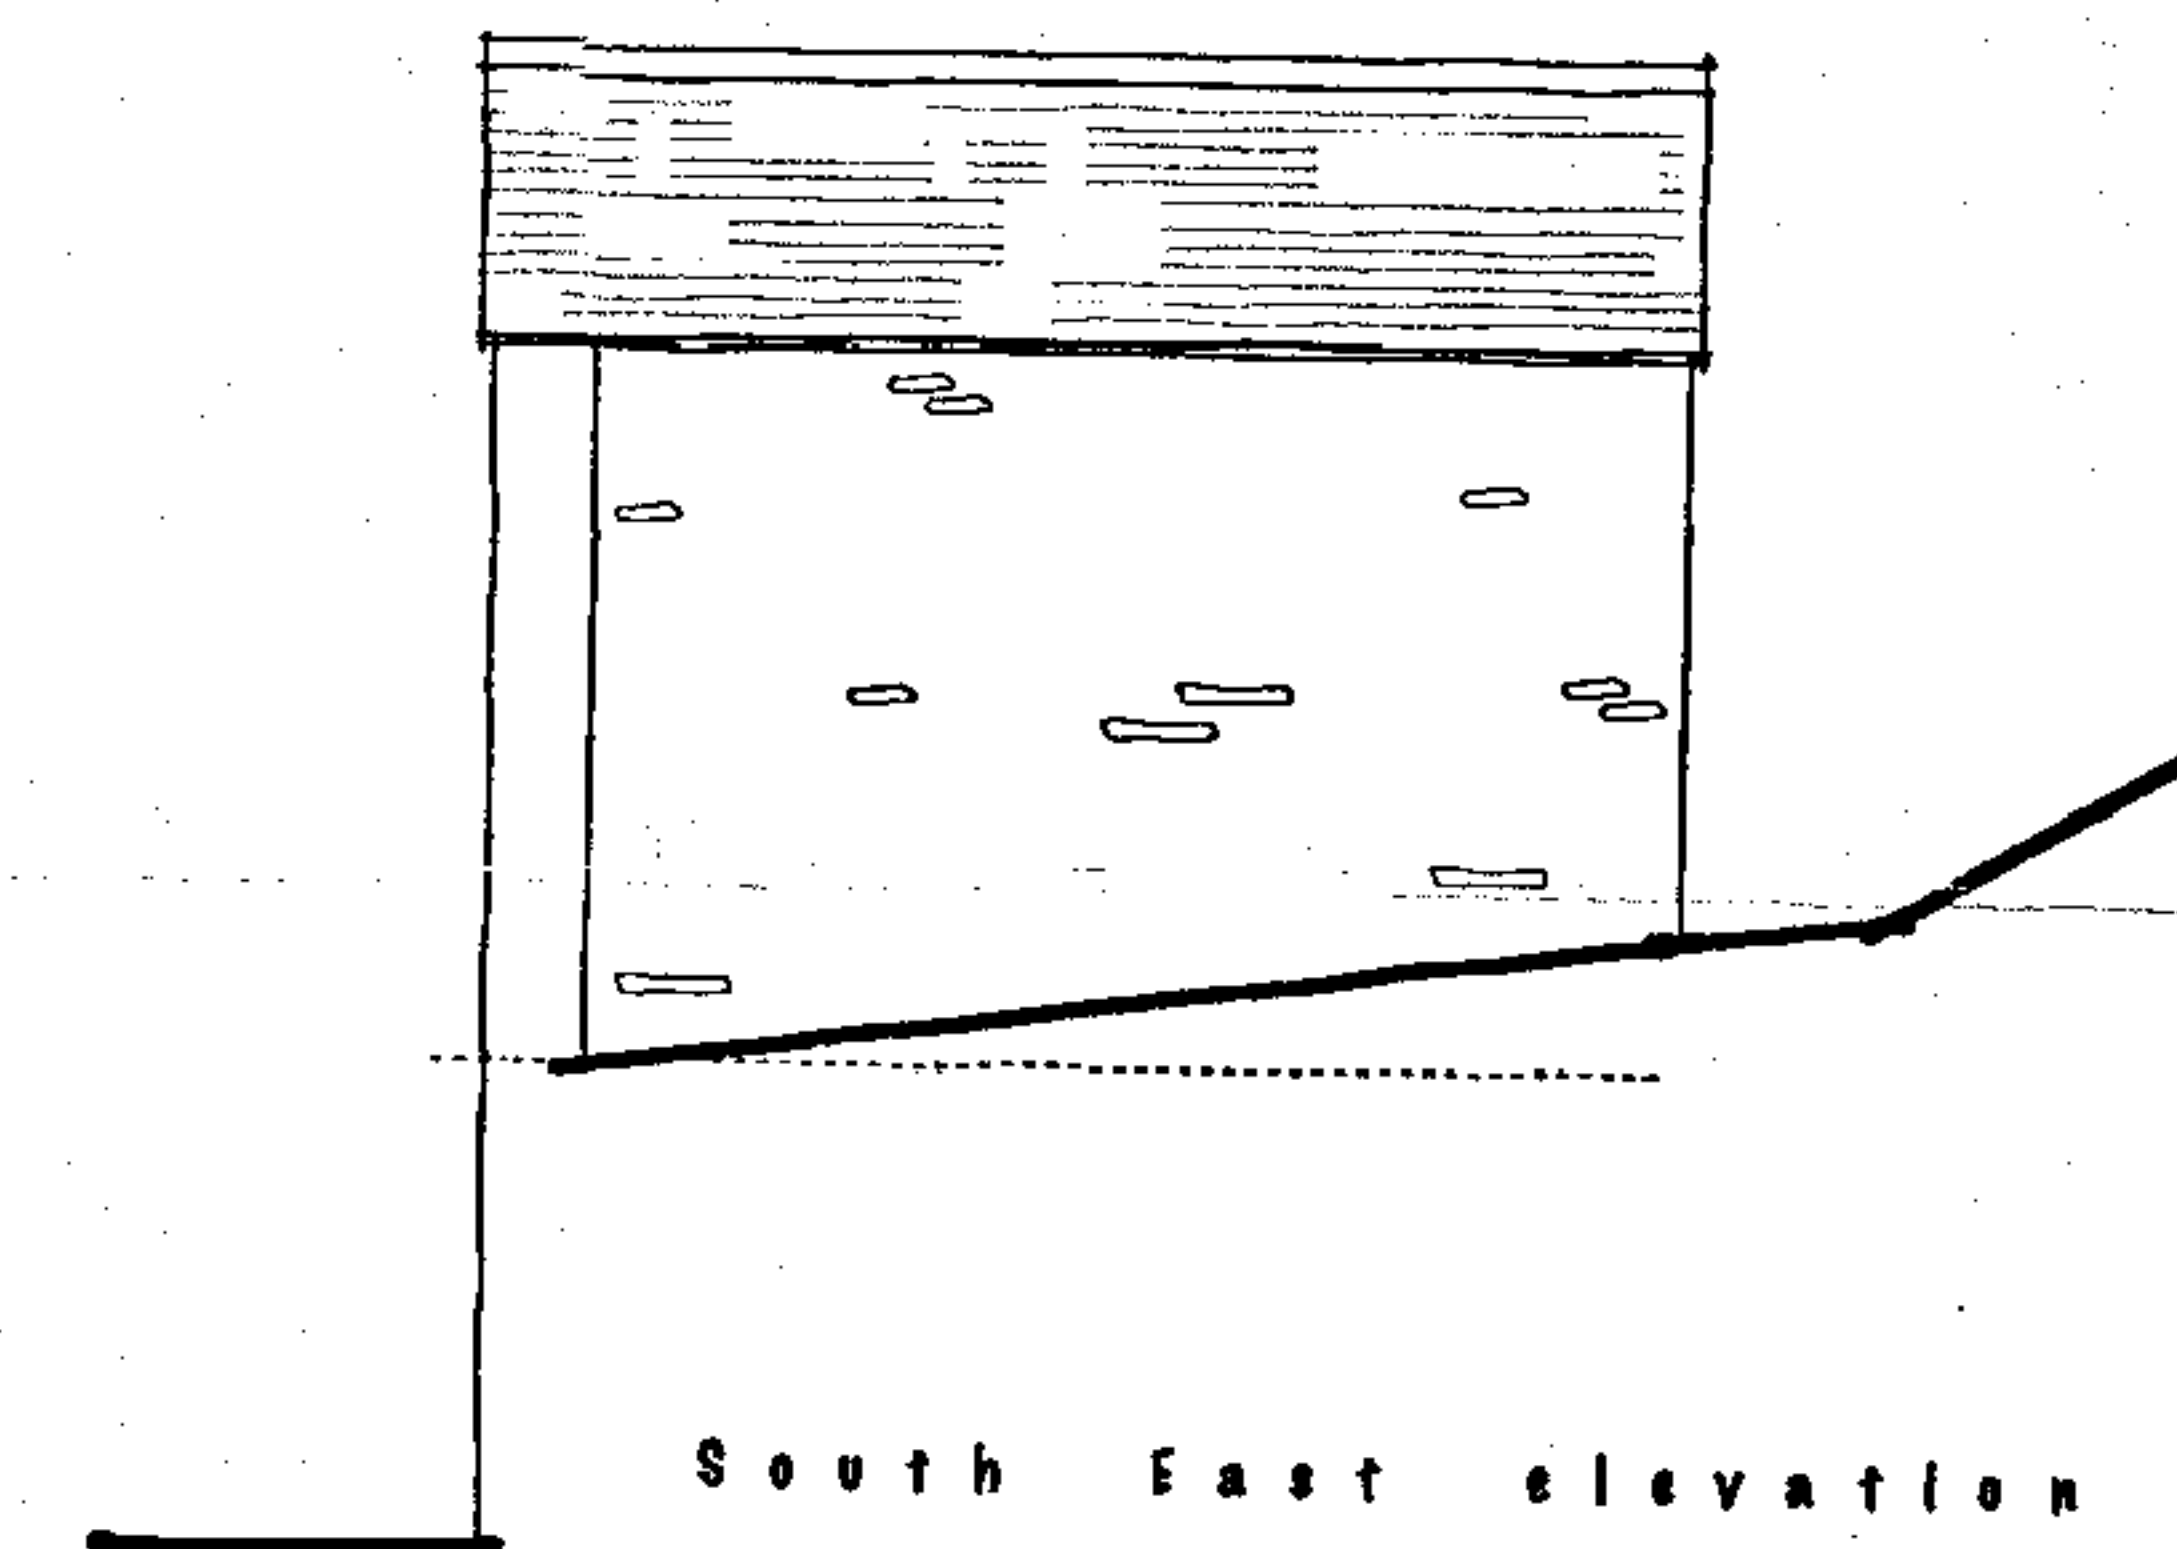

South East elevation

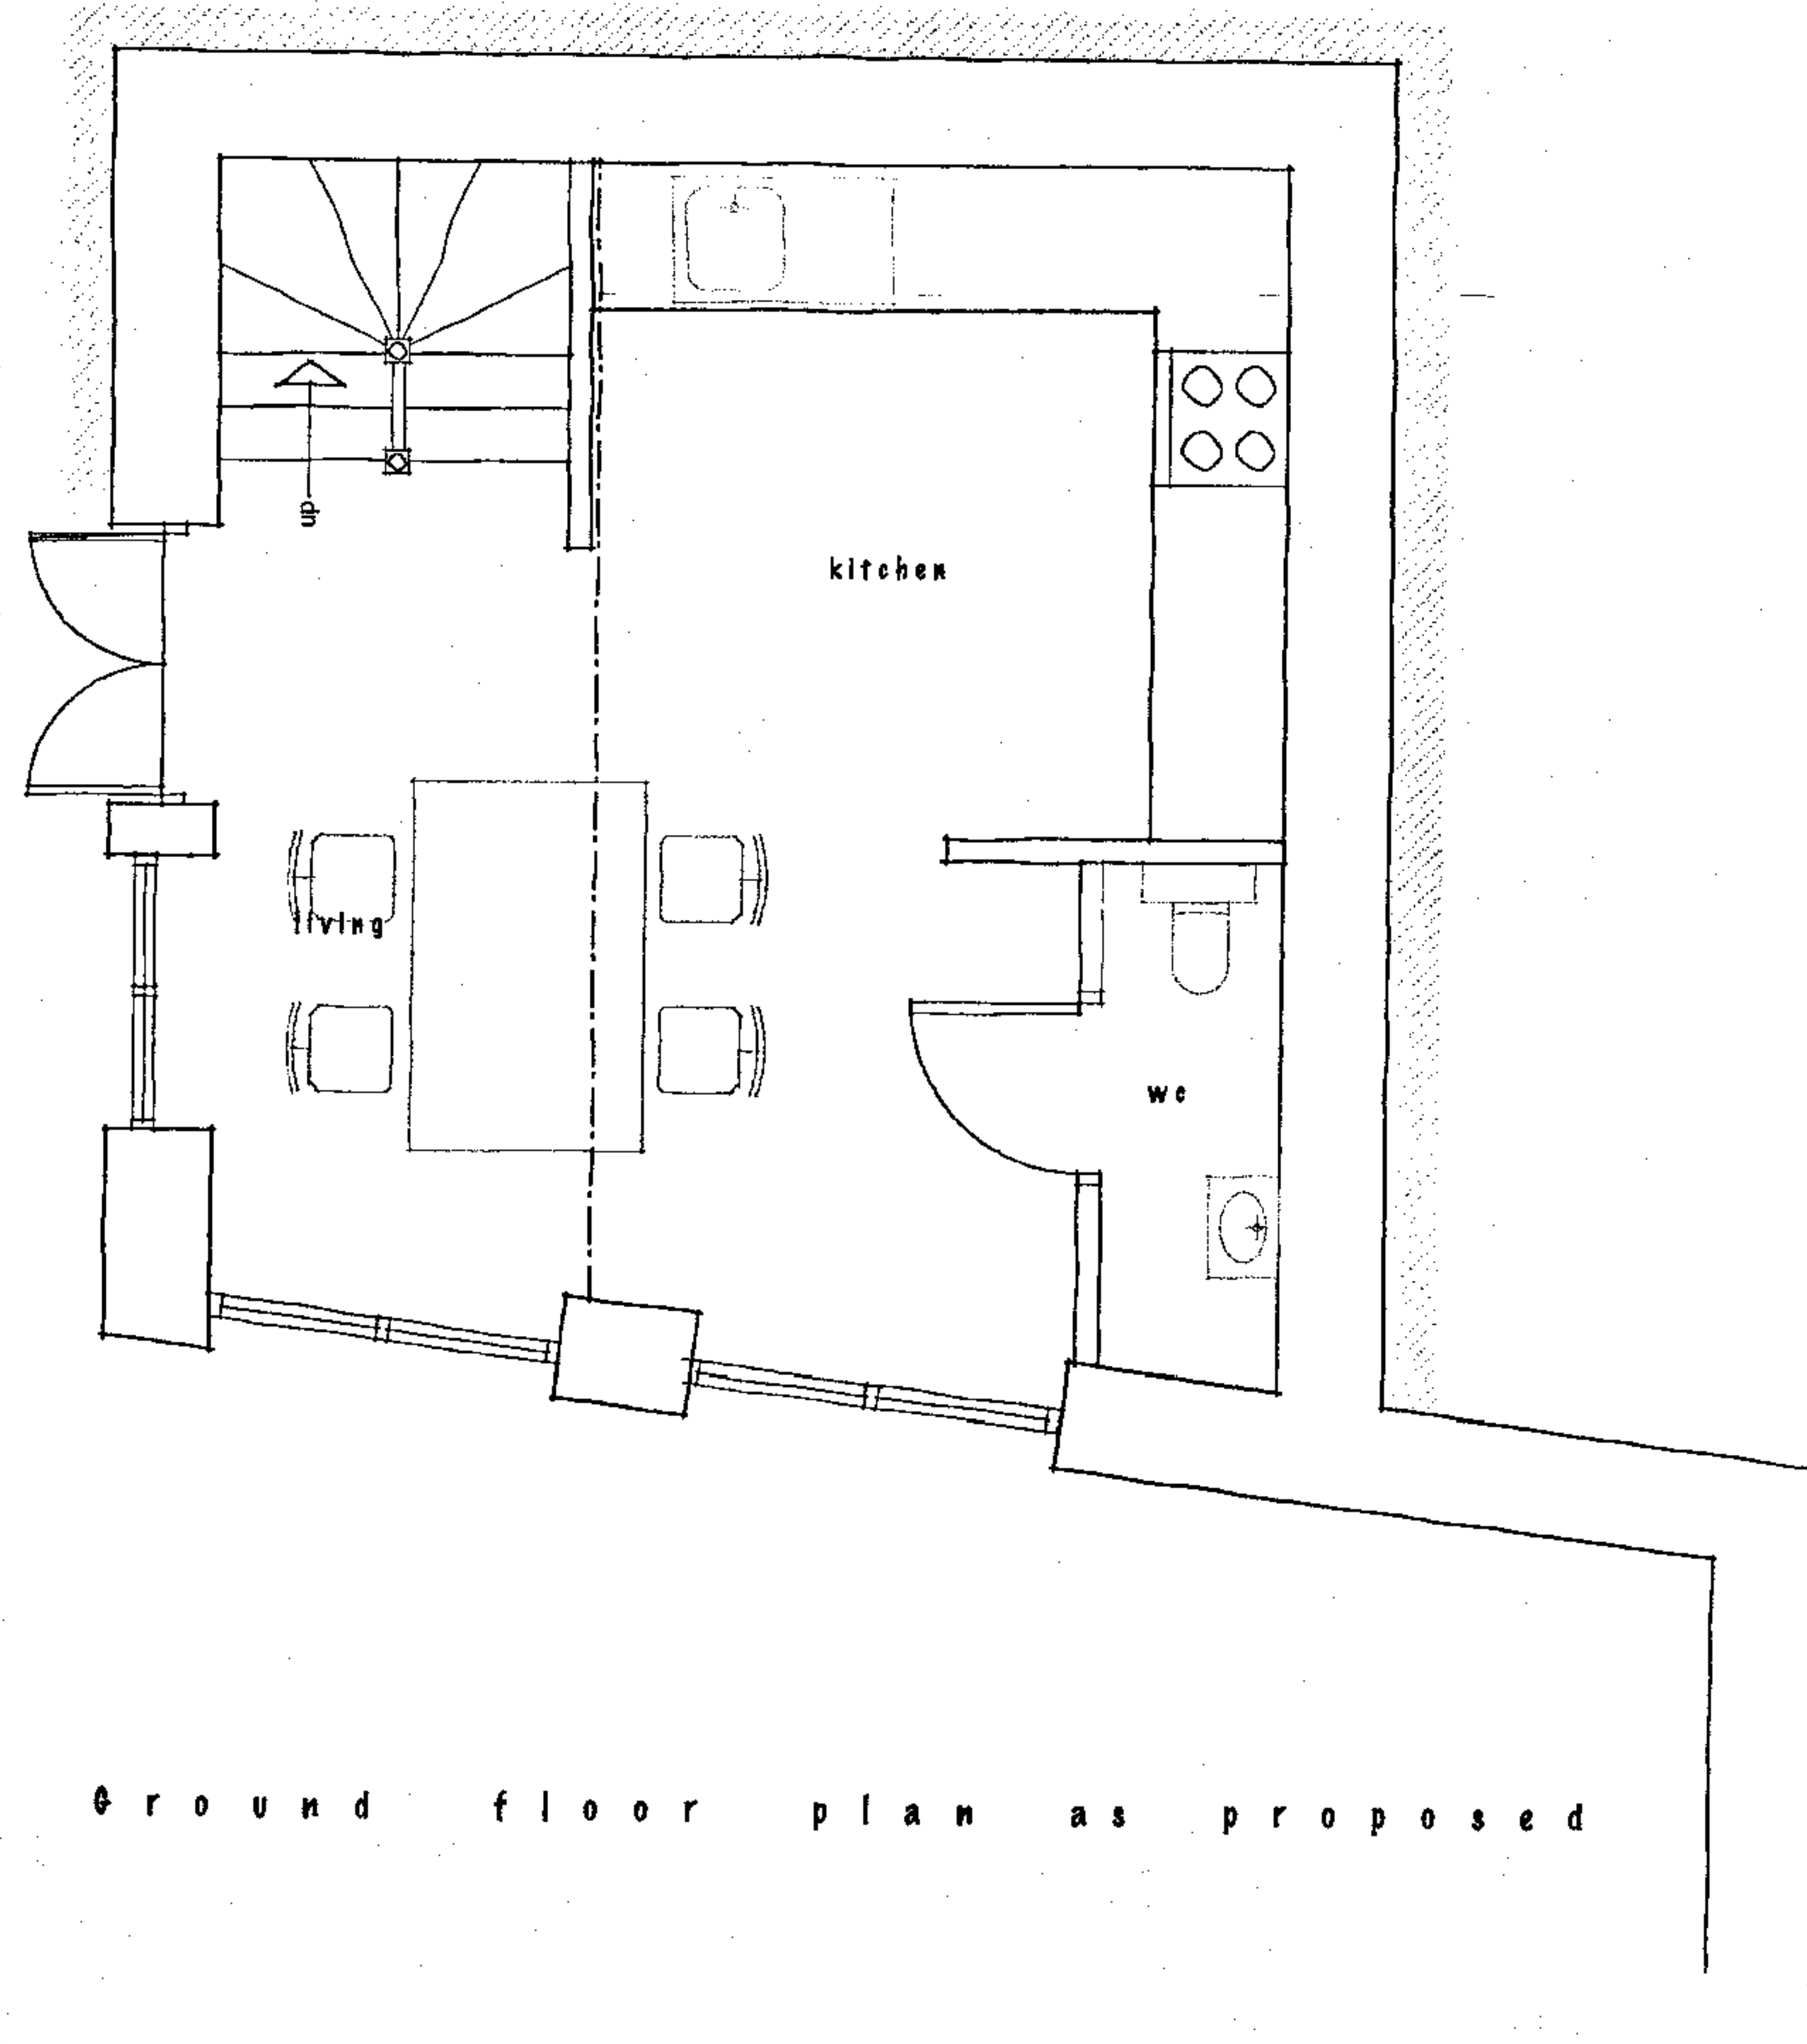


Ground floor plan as proposed

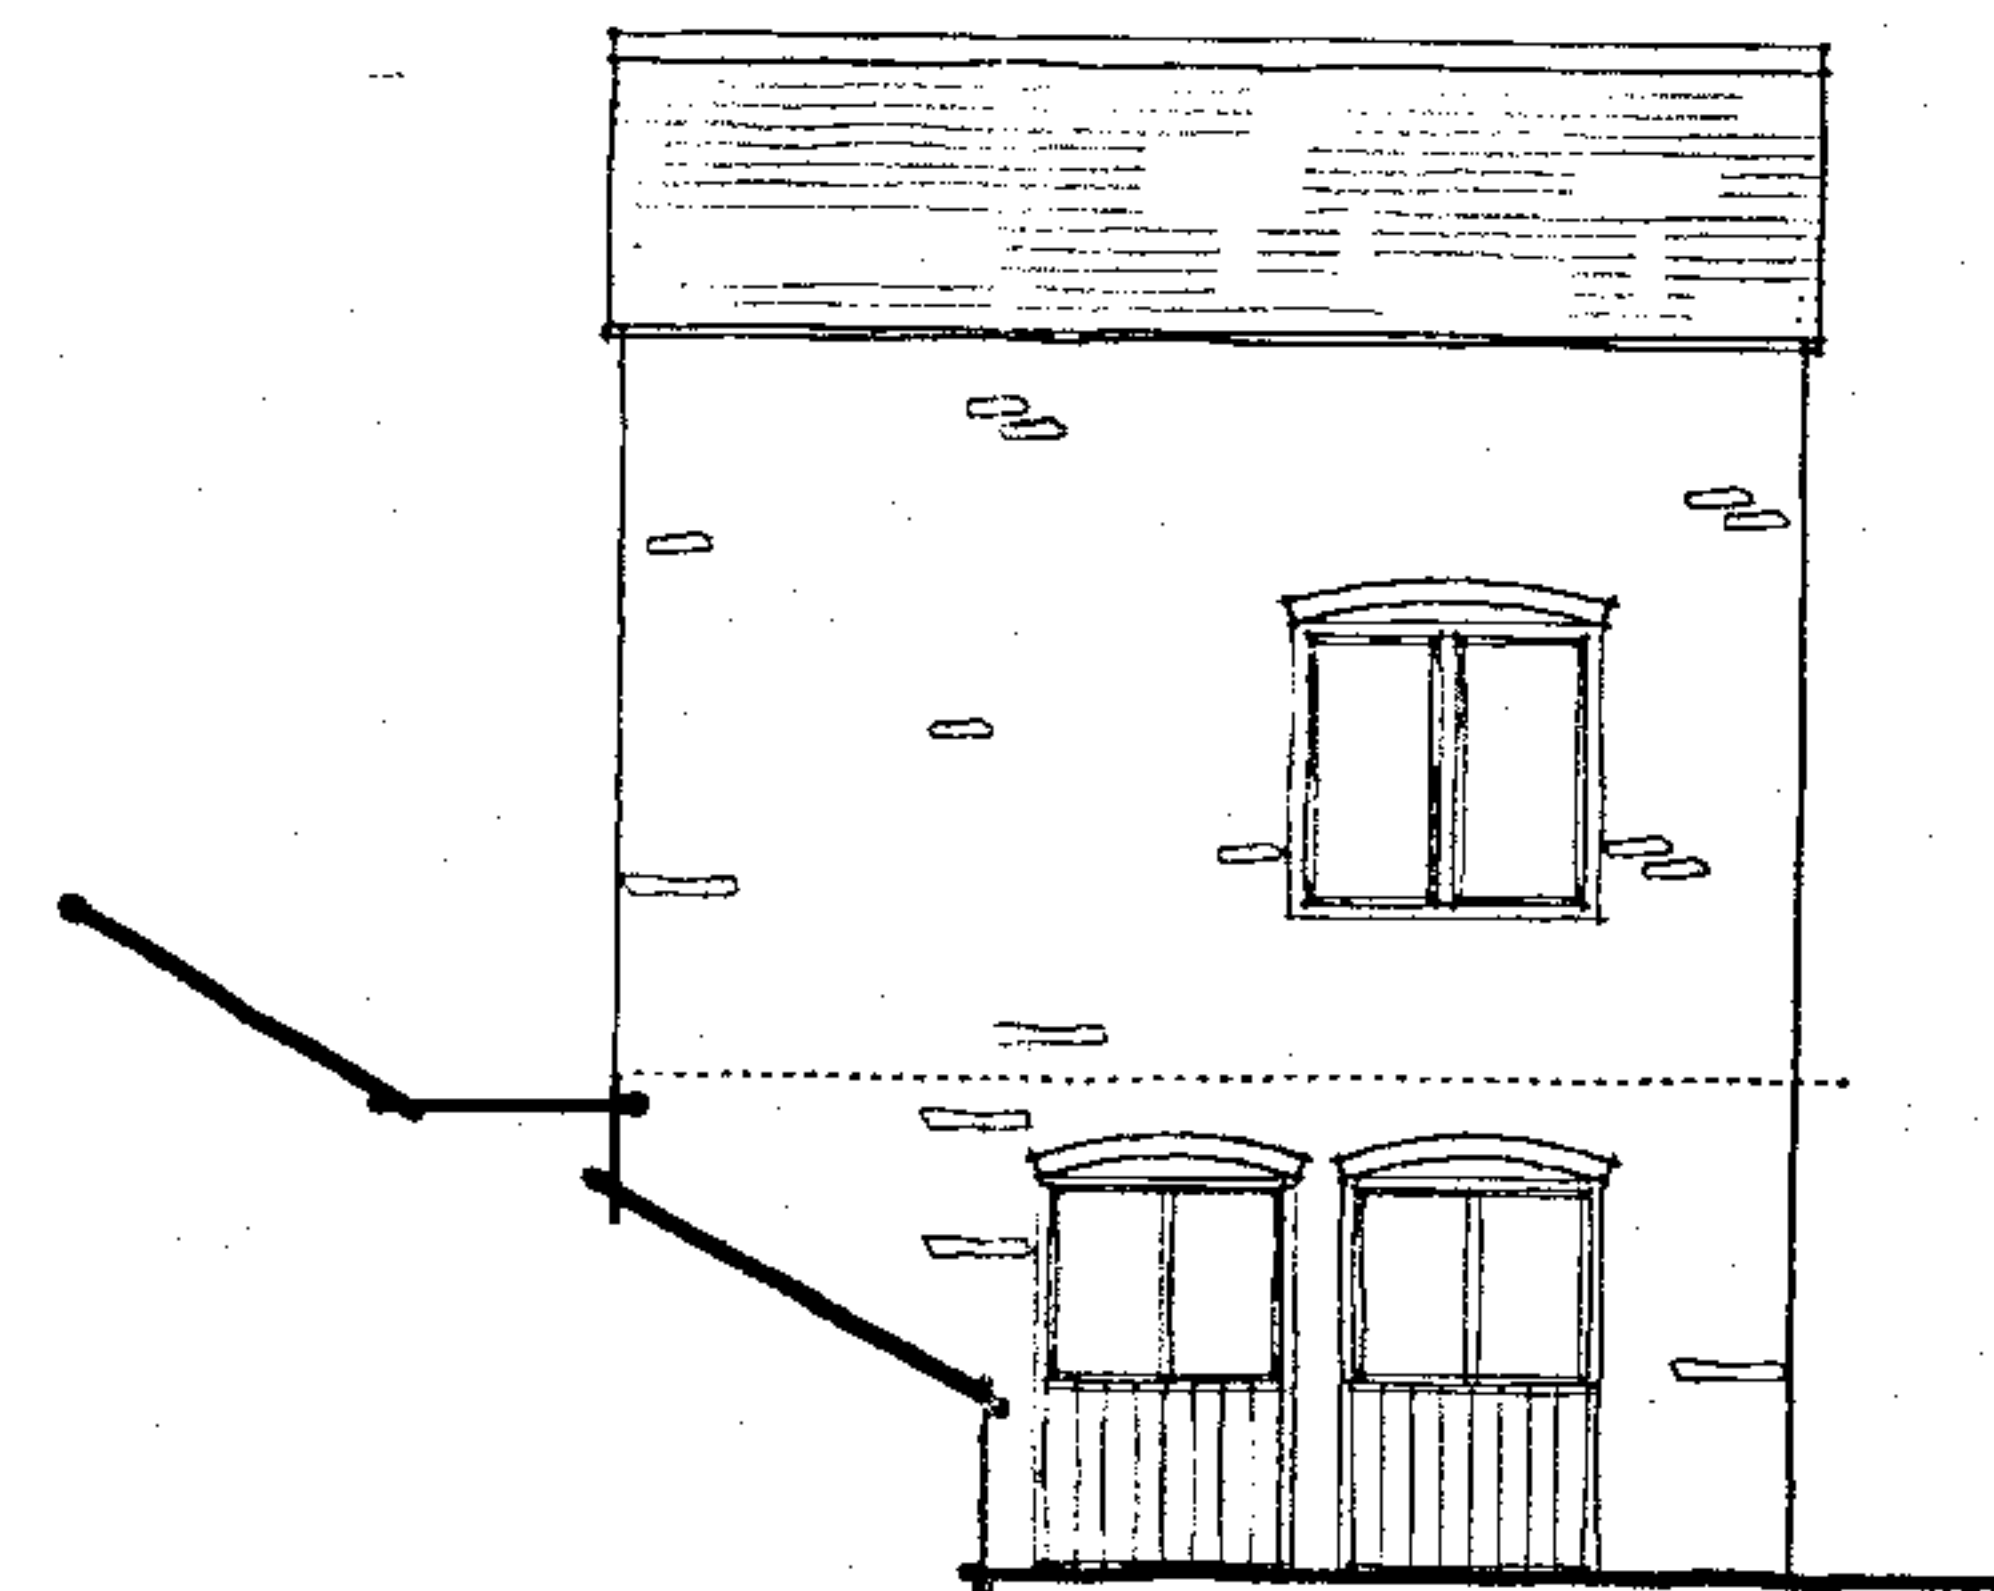

North West elevation



North East elevation

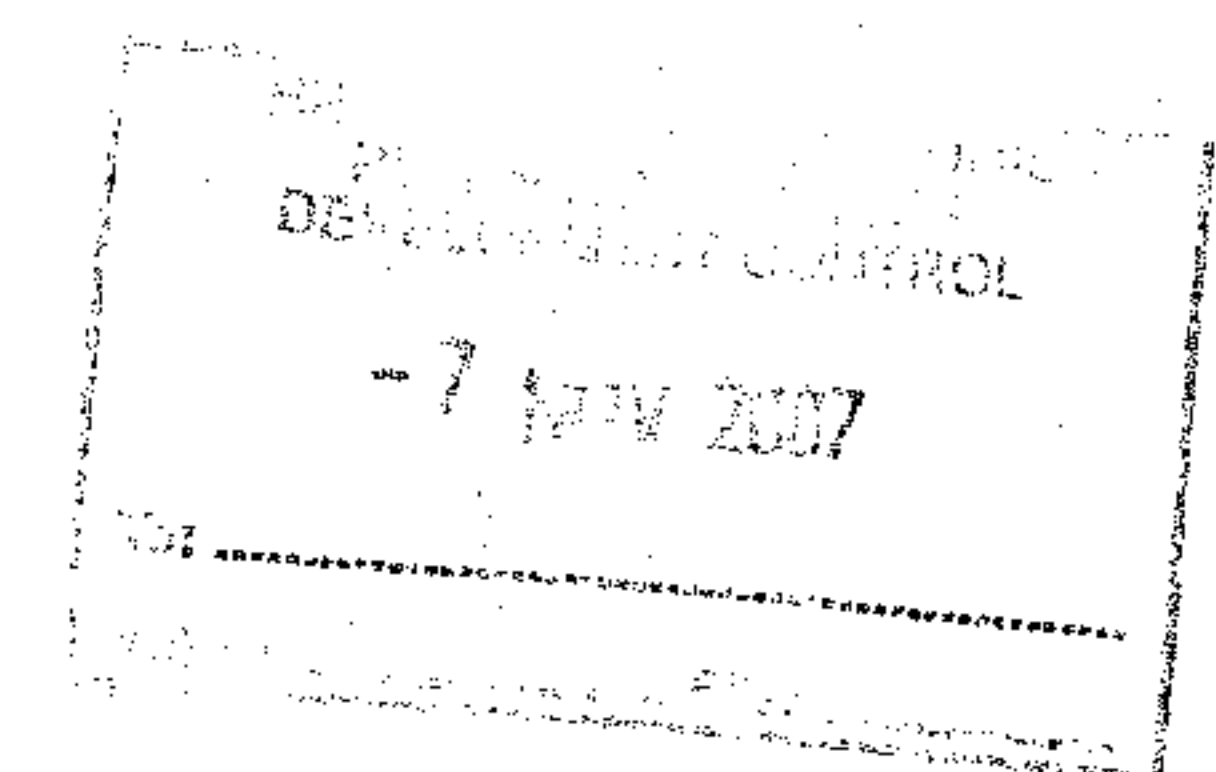

Thomas Margrett Architecture & Design Proposed conversion of redundant barn at Glen Kerne, Leys Hill, Mr. Ross on Wye, For Mr J. Joseph Floor plan & elevations as proposed.	This is not a complete working drawing for planning and building regulations use only. Additional information may be required as the work proceeds. This is a scheme based on an enlarged D.S. extract and as such is subject to a site survey. Services and ground investigations were not available at the date of this drawing. © Crown Copyright Reserved. This drawing is for use only with licensed site and is Copyright.	July 2007 Scale 1:50 : 100 ☐ Preliminary ☒ Final Issue ☐ Revision Drawing No 1262.02
--	--	--