


Notes  
Contractors must verify all dimensions on site before commencing any work on shop drawings Do not scale from this drawing  
McBains Ltd copyright

BIM Transmittal Disclaimer  
McBains Ltd makes no express or implied warranties with respect to the character, function, or capabilities of the data (inclusive of 3rd party data incorporated within), or the suitability of the data for any particular purpose beyond those originally intended by McBains Ltd. Please refer to our standard terms and conditions for further details.

Key:

Brookfield School Site Boundary

Herefordshire Council Ownership Boundary

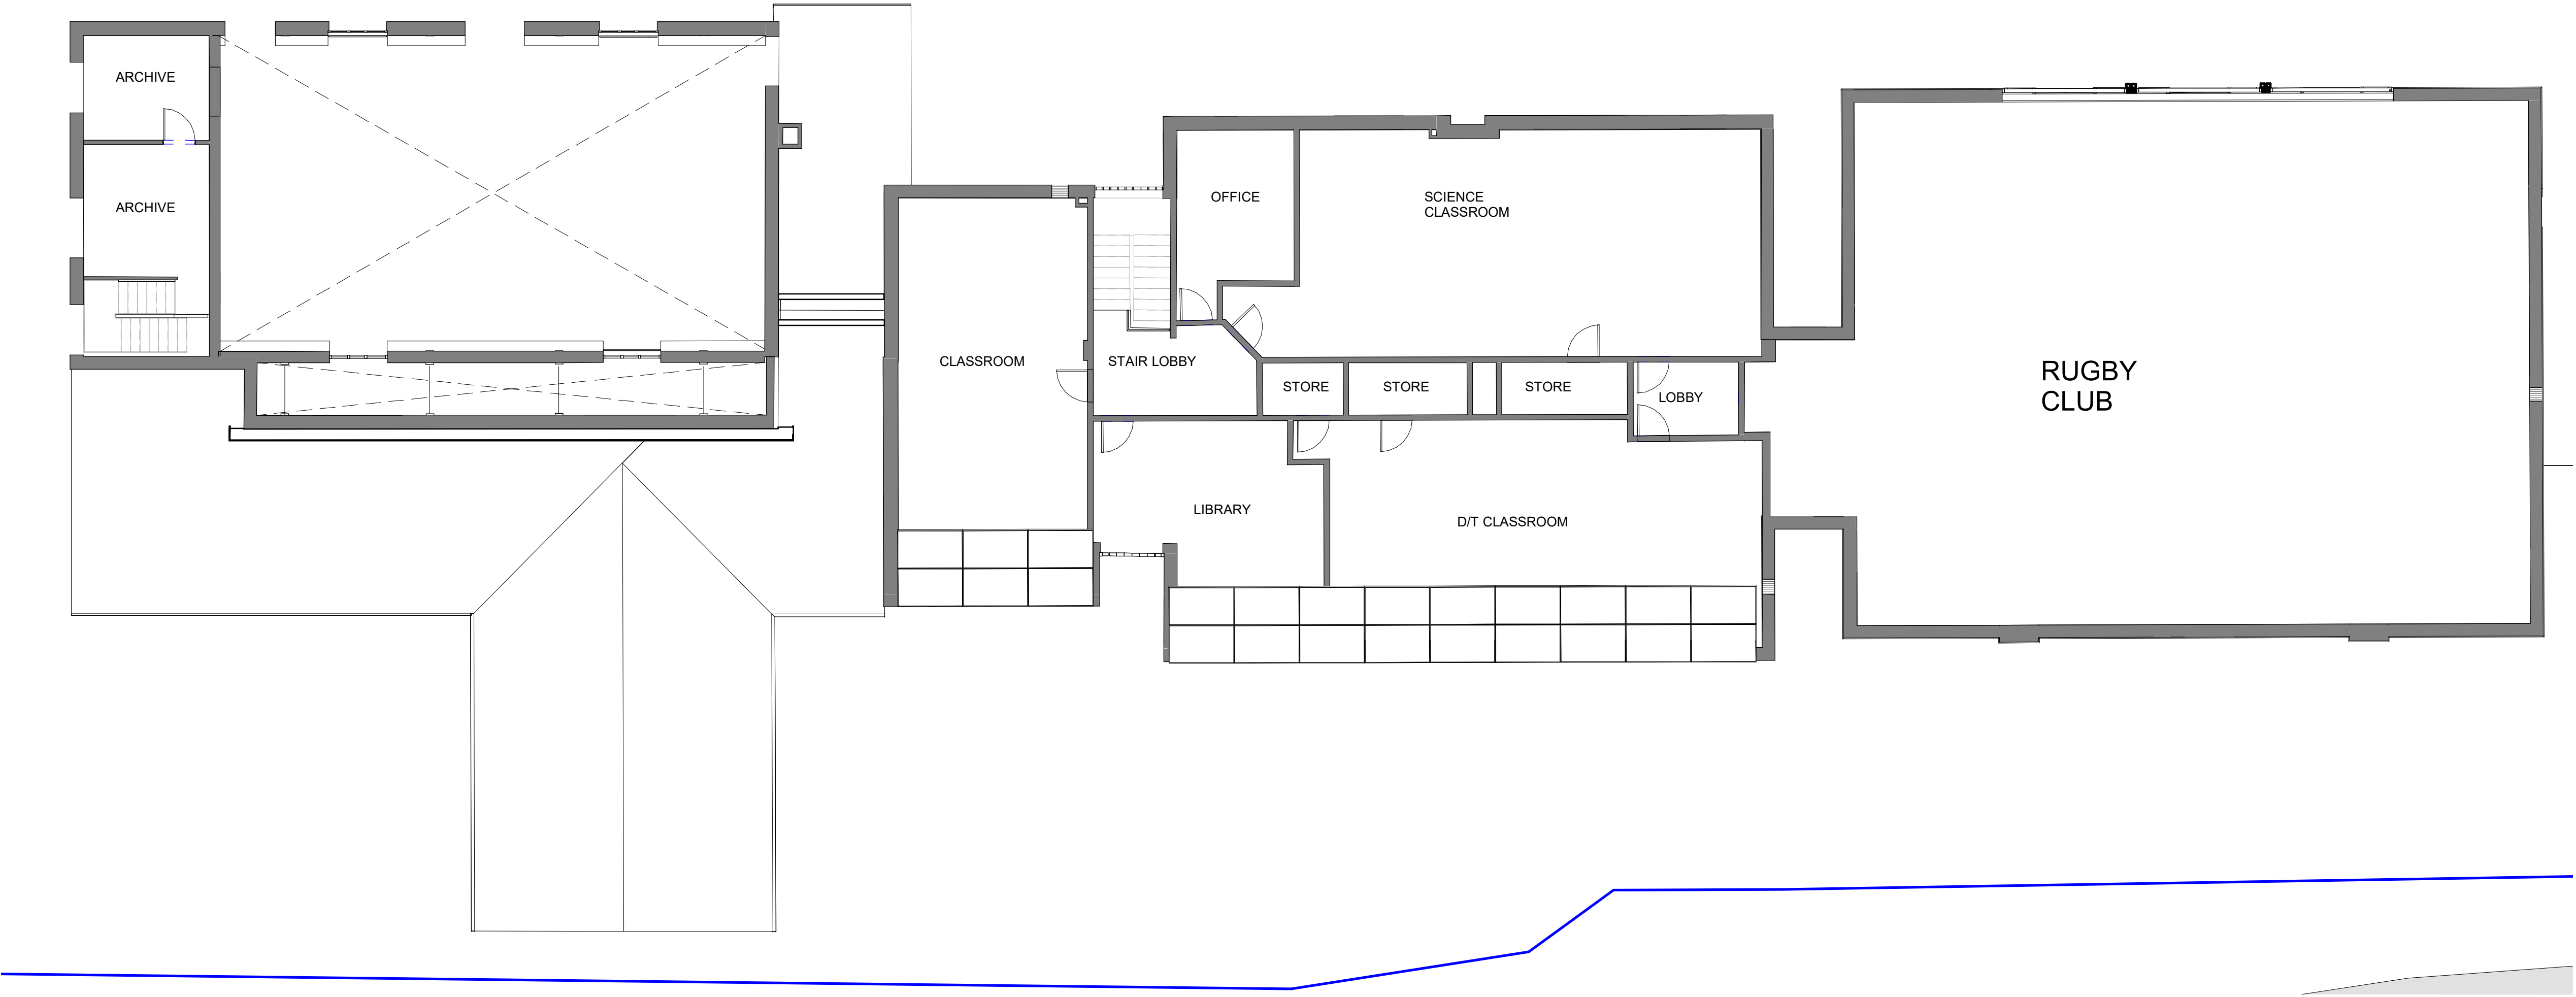

P2Planning Application Submission - Site Boundary Line clarified31.03.21

P1Planning Application Submission12.02.21

Revision	Amendment	Date
CI	RC	RC
Drawn By	Reviewed By	Approved By
61384	12/02/20	1 : 100 @ A1
MCB Number	Date Created	Scale @ A1

McBains

McBains Ltd  
5th Fl, 26 Finsbury Square London EC2A 1DS  
+44 (0)20 7786 7900  
mcbains.co.uk

Client  
HEREFORDSHIRE COUNCIL

Project  
BROOKFIELD SCHOOL  
139 Grandstand Road, Hereford, HR4 9NG

Drawing Title  
Secondary School  
Existing First Floor Plan

ARCHITECTURE

Drawing / Document Reference							Status
BFS01	MCB	SS	01	DR	A	0116	D5 - P2
Project Iden	Originator	Zone	Level	Type	Discipline	Number	Suitability Revision

2 Secondary School - Existing First Floor  
1 : 100

