




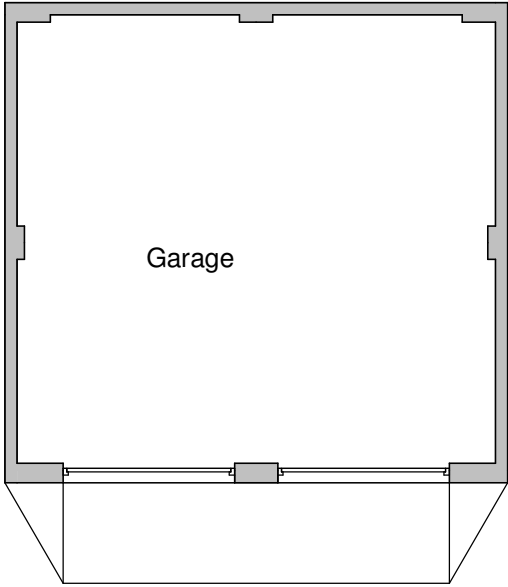

Floor Plan
1 : 100

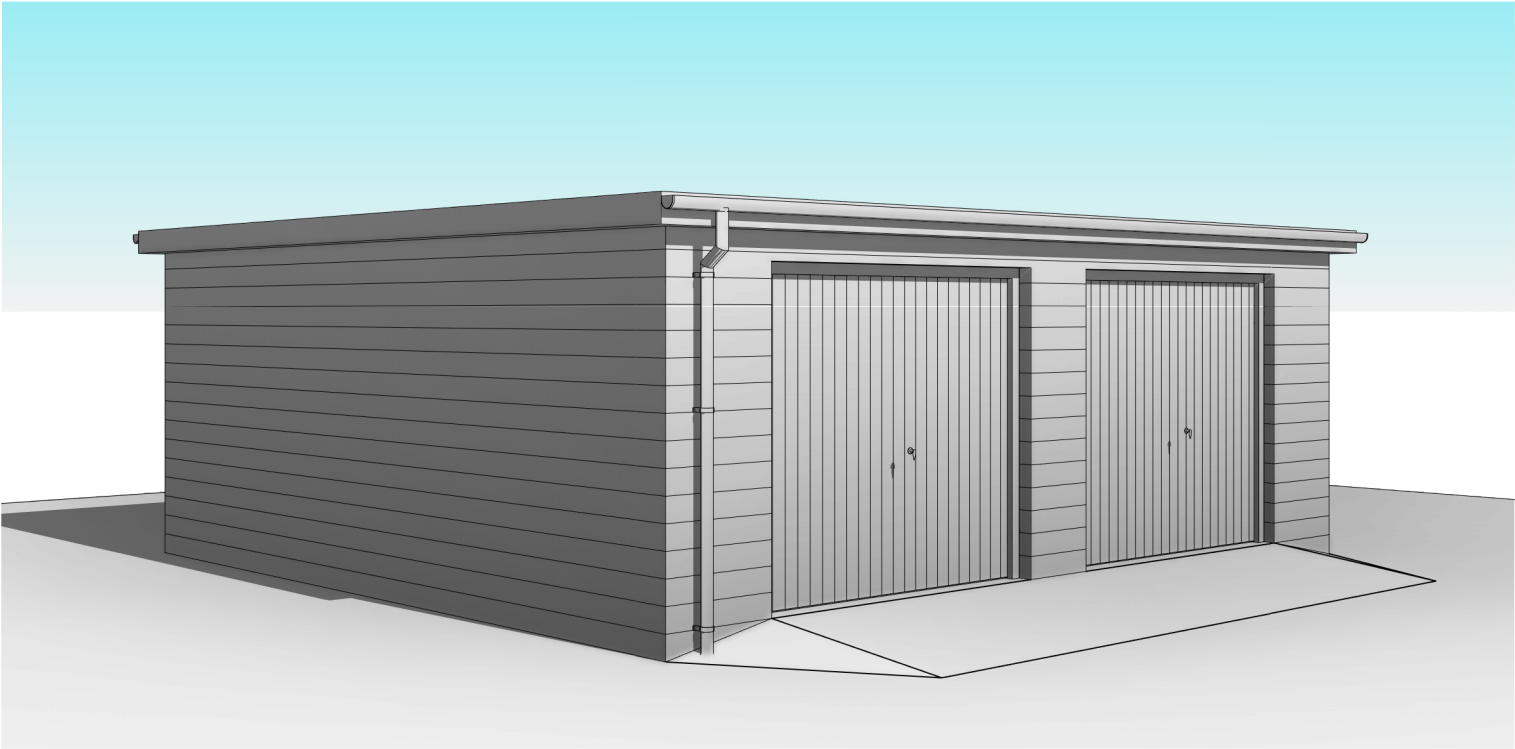

3D View

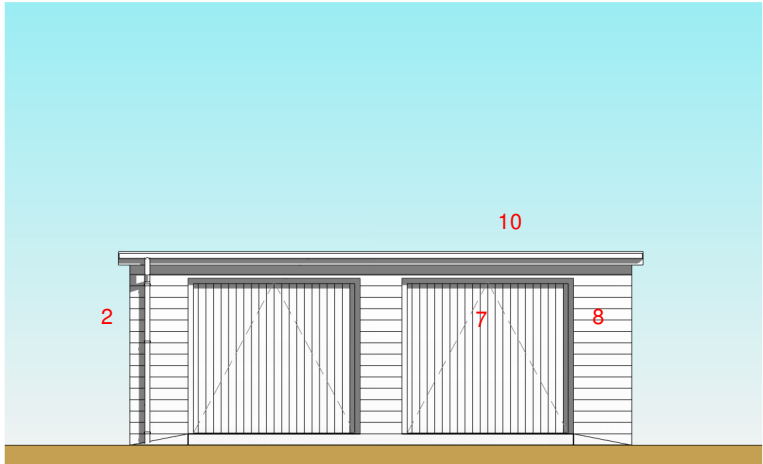

Front Elevation
1 : 100



Rear Elevation
1 : 100



Side Elevation
1 : 100

- FINISHES.
- 2. Upvc rwg's, fascias, barges and soffits.
 - 7. Colour coated metal / timber garage doors.
 - 8. Timber cladding to walls of garages.
 - 10. Grey membrane roof covering to canopies.

REVISIONS NOTES. Pembroke Design Ltd 2021		DATE	REV
Drawn Garages			
Project Proposed Residential Development, Buckcastle Hill, Bridstow, Herefordshire			
Client Butlerwall Homes			
PEMBROKE DESIGN LIMITED			
● HAVERFORD WEST 5/77 PICTON PLACE SA61 2LE TEL: 01437 764135 FAX: 01437 764471 hwes@pembrokedesign.co.uk		● PEMBROKE DOCK 16 METRICK STREET SA72 6UT TEL: 01646 683439 FAX: 01646 681563 pdock@pembrokedesign.co.uk	
● CARMARTHEN 26 SPILMAN STREET SA31 1LQ TEL: 01267 233612 FAX: 01267 233471 carm@pembrokedesign.co.uk		CHARTERED ARCHITECTS BUILDING SURVEYORS QUANTITY SURVEYORS CDM COORDINATORS	
Designed JMT	Scale 1 : 100	Original Size A3	Job No 9259
Drawn SCD	Date APR '21	Checked by JMT	Drwg No Rev G03