



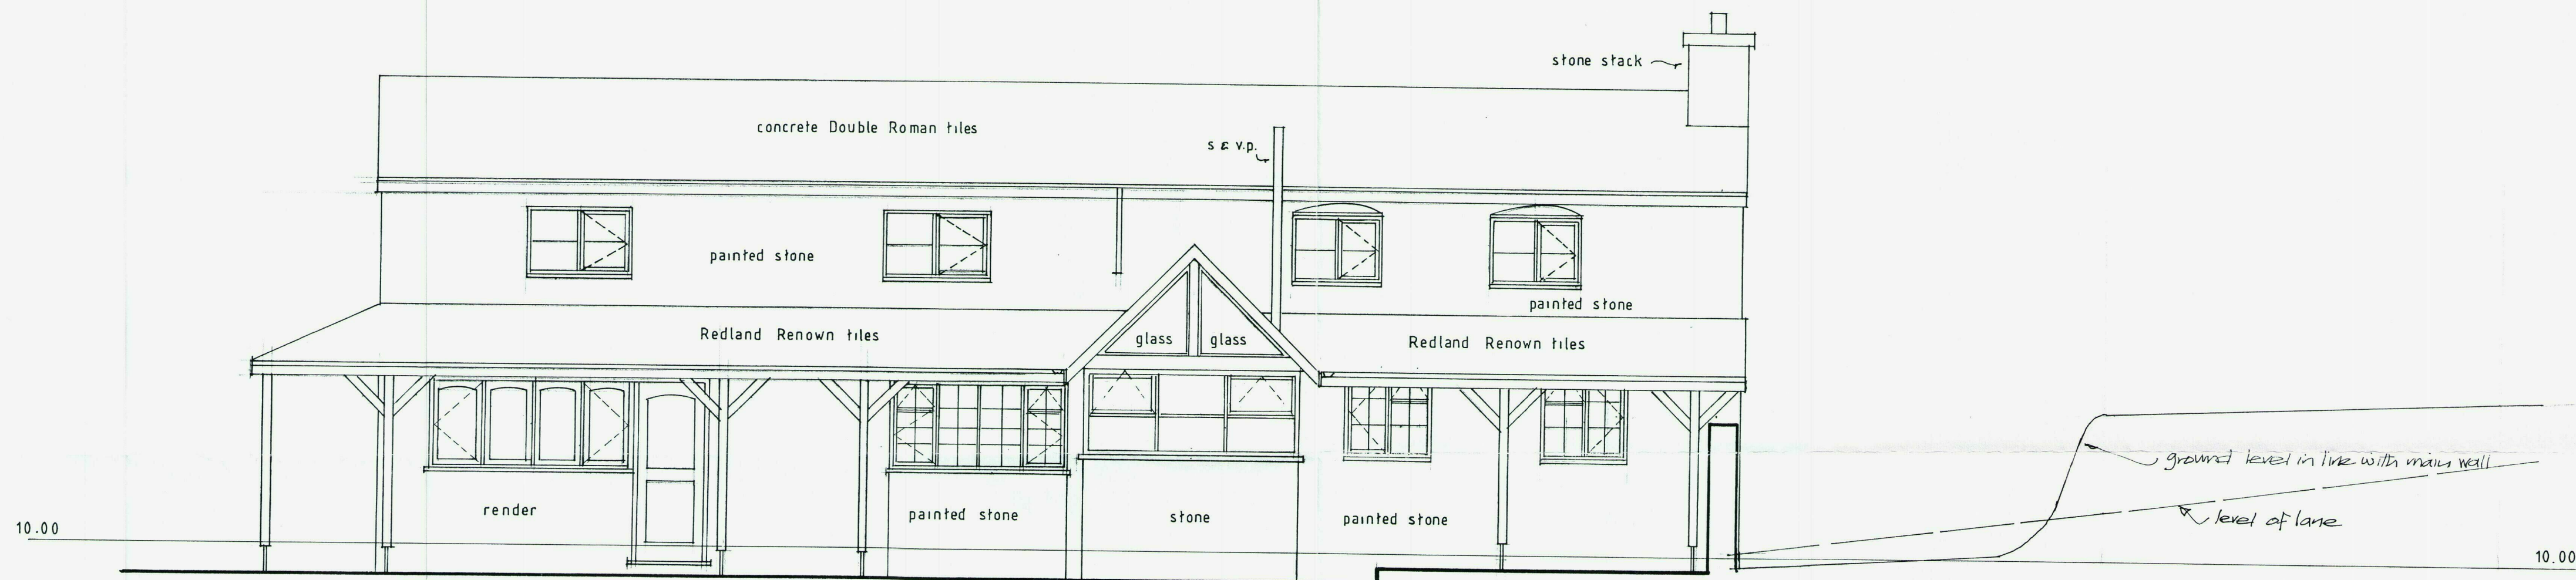

Existing North West Elevation scale 1:50

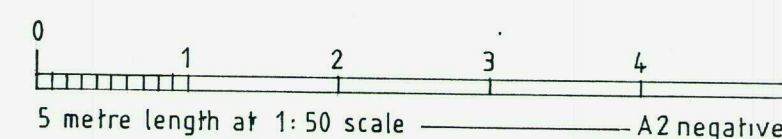

MICHAEL KEYSE ARCHITECTURAL CONSULTANT SAWPITS, GREAT DOWARD, SYMONDS YAT, ROSS-ON-WYE, HEREFORDSHIRE HR9 6BP TELEPHONE: 01600-890554 michael.keyse@outlook.com		
job title Proposed alterations and extension to :- Honeysuckle Cottage Sawpits Lane Great Doward		
Existing North West Elevation		
scale 1:50	date Nov. 2018	dwg no. 1361 — 2A