



NE09/1057/L


NE09/1055/F

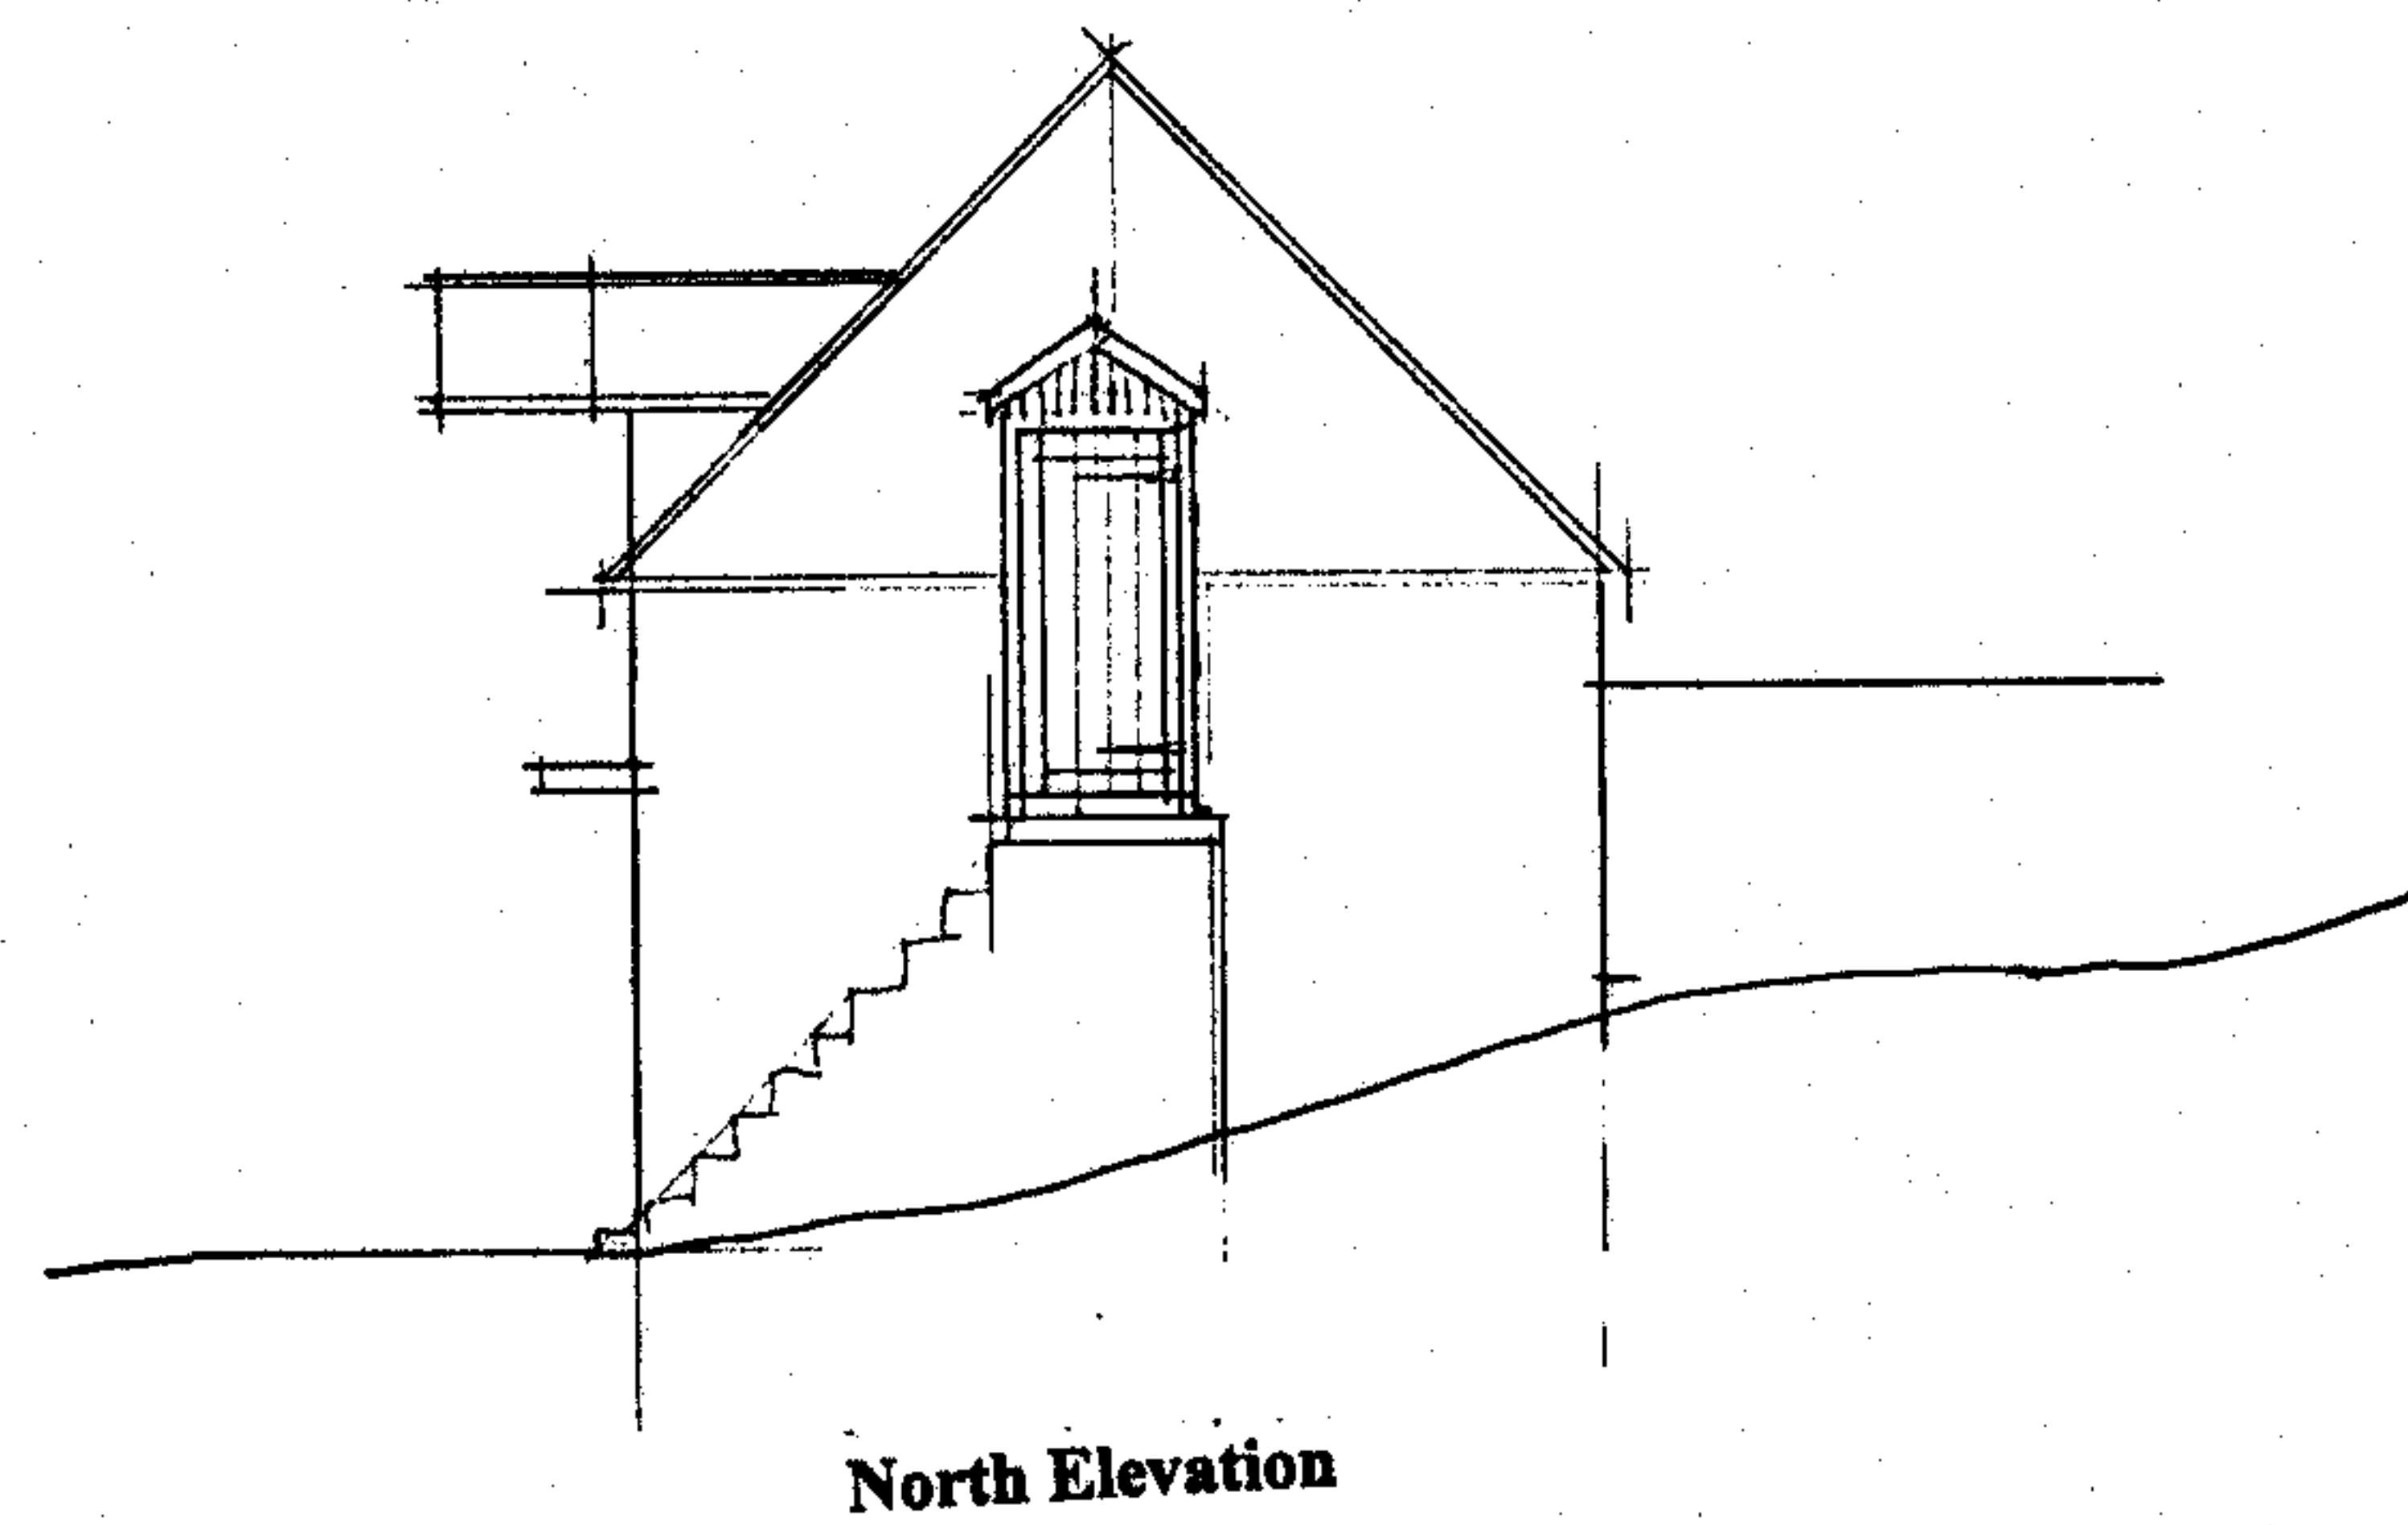


North Elevation

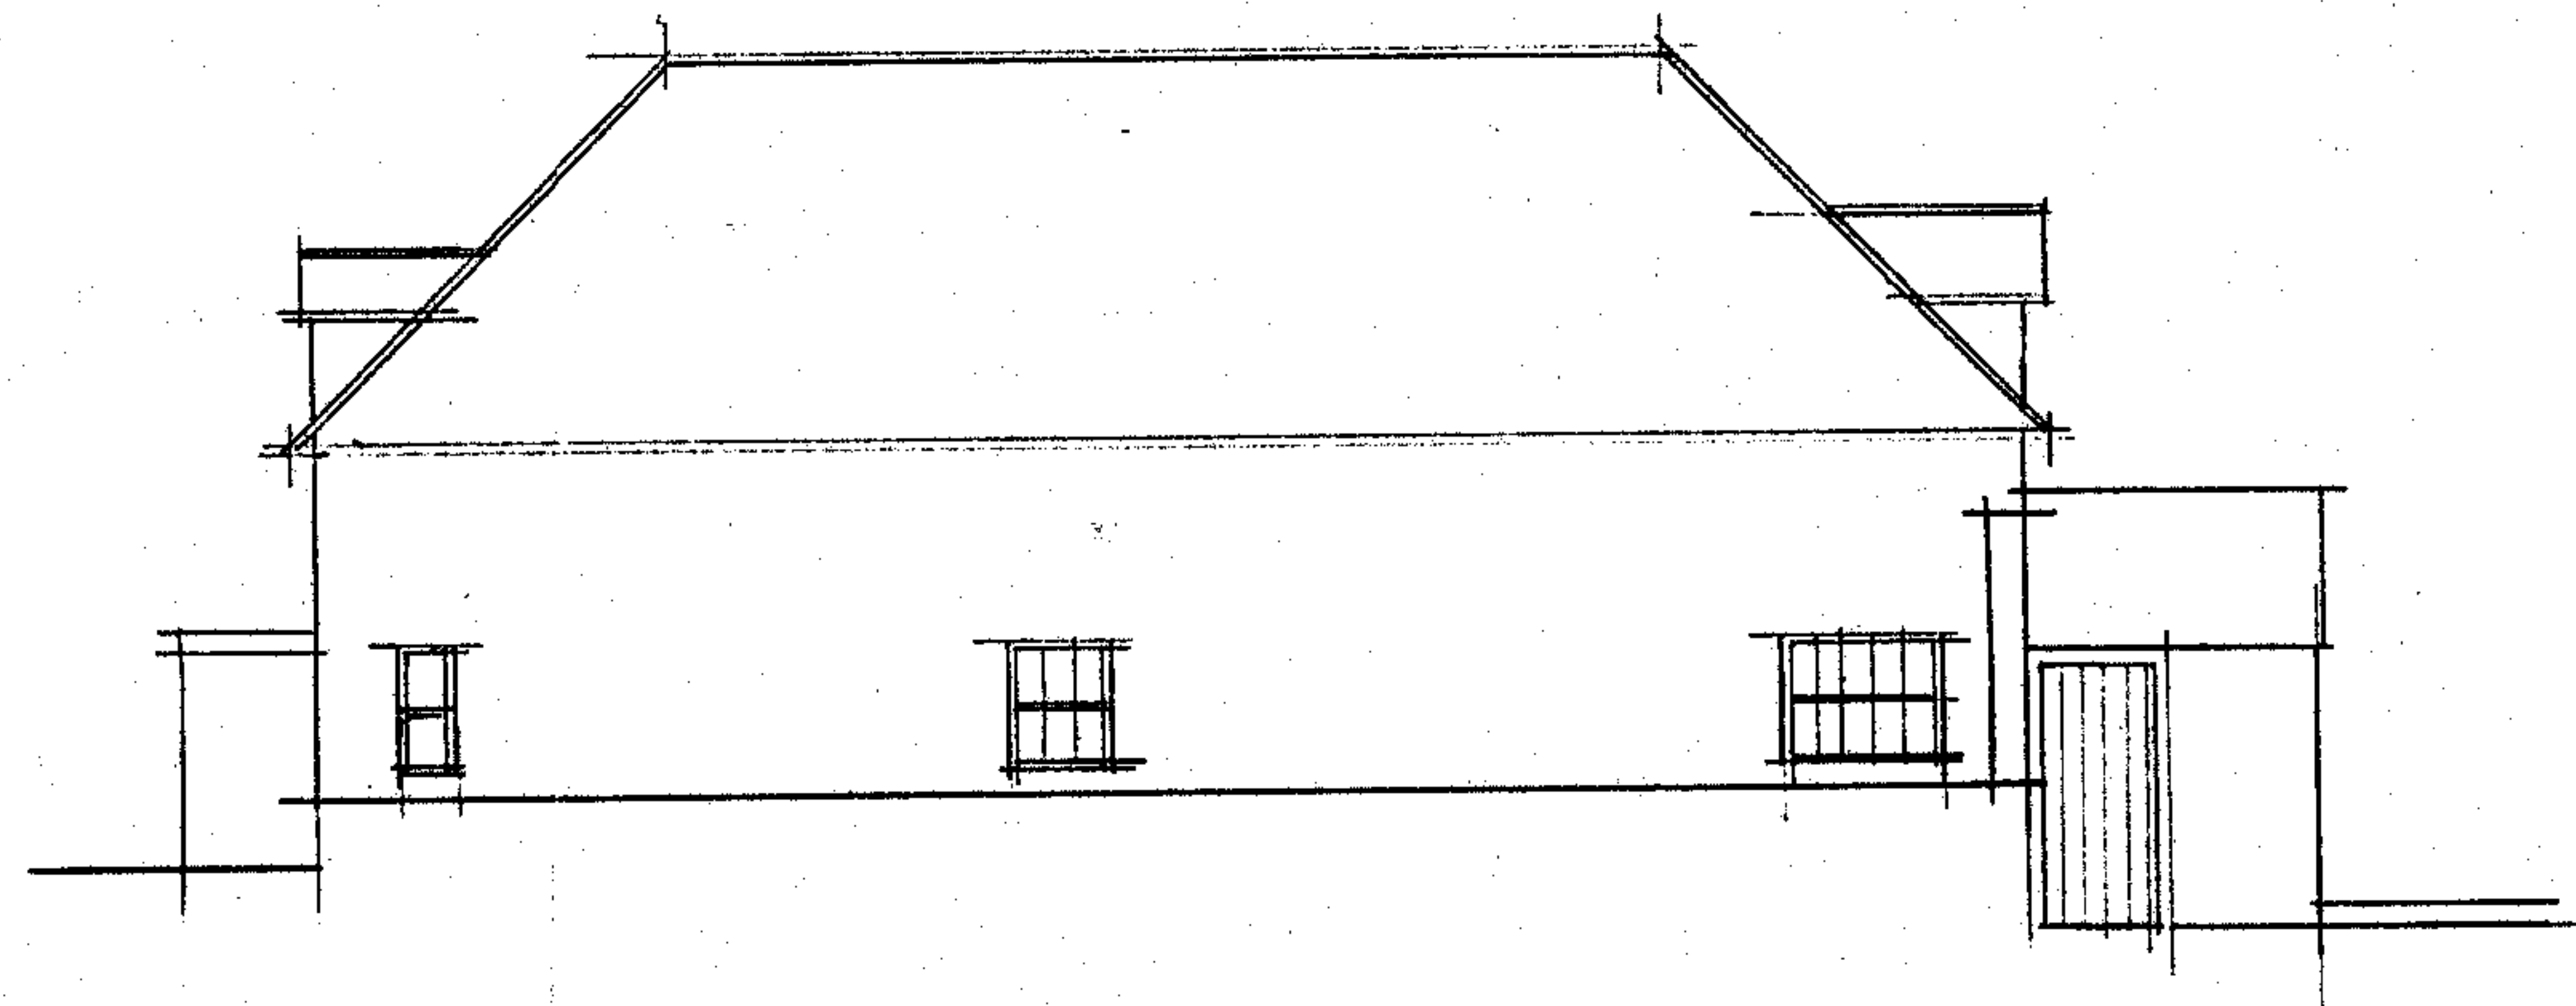

West Elevation

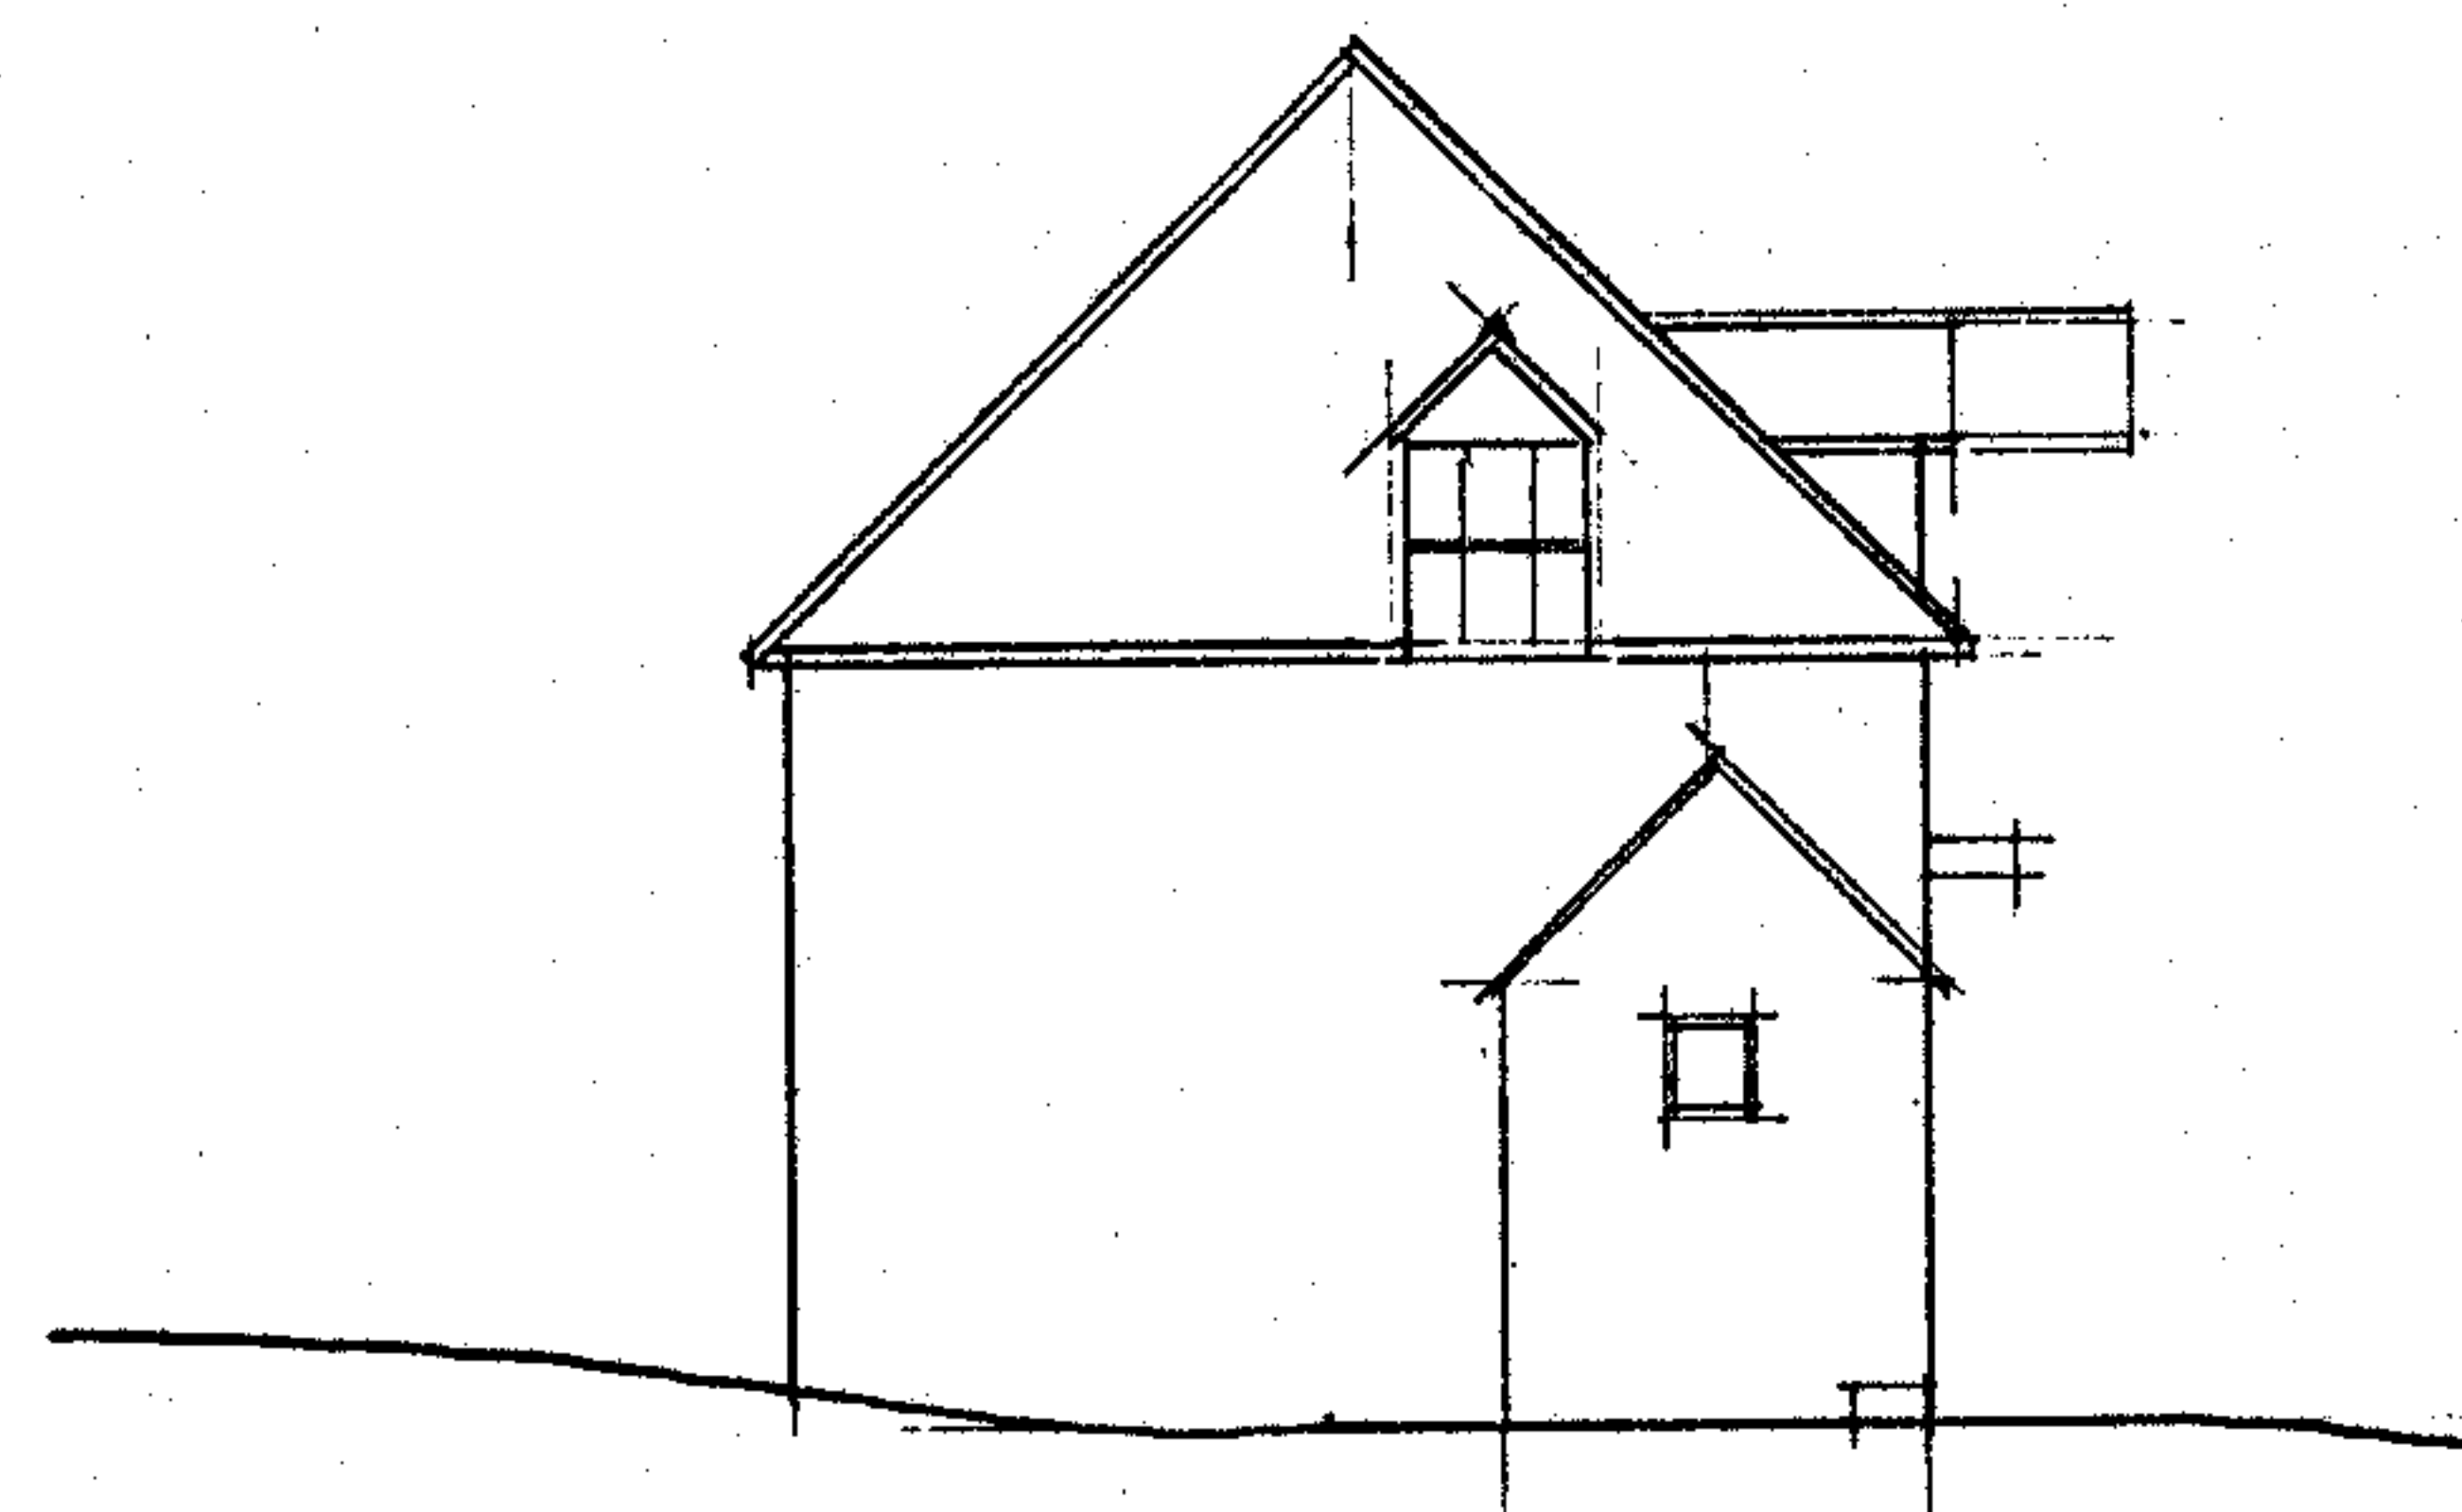

South Elevation

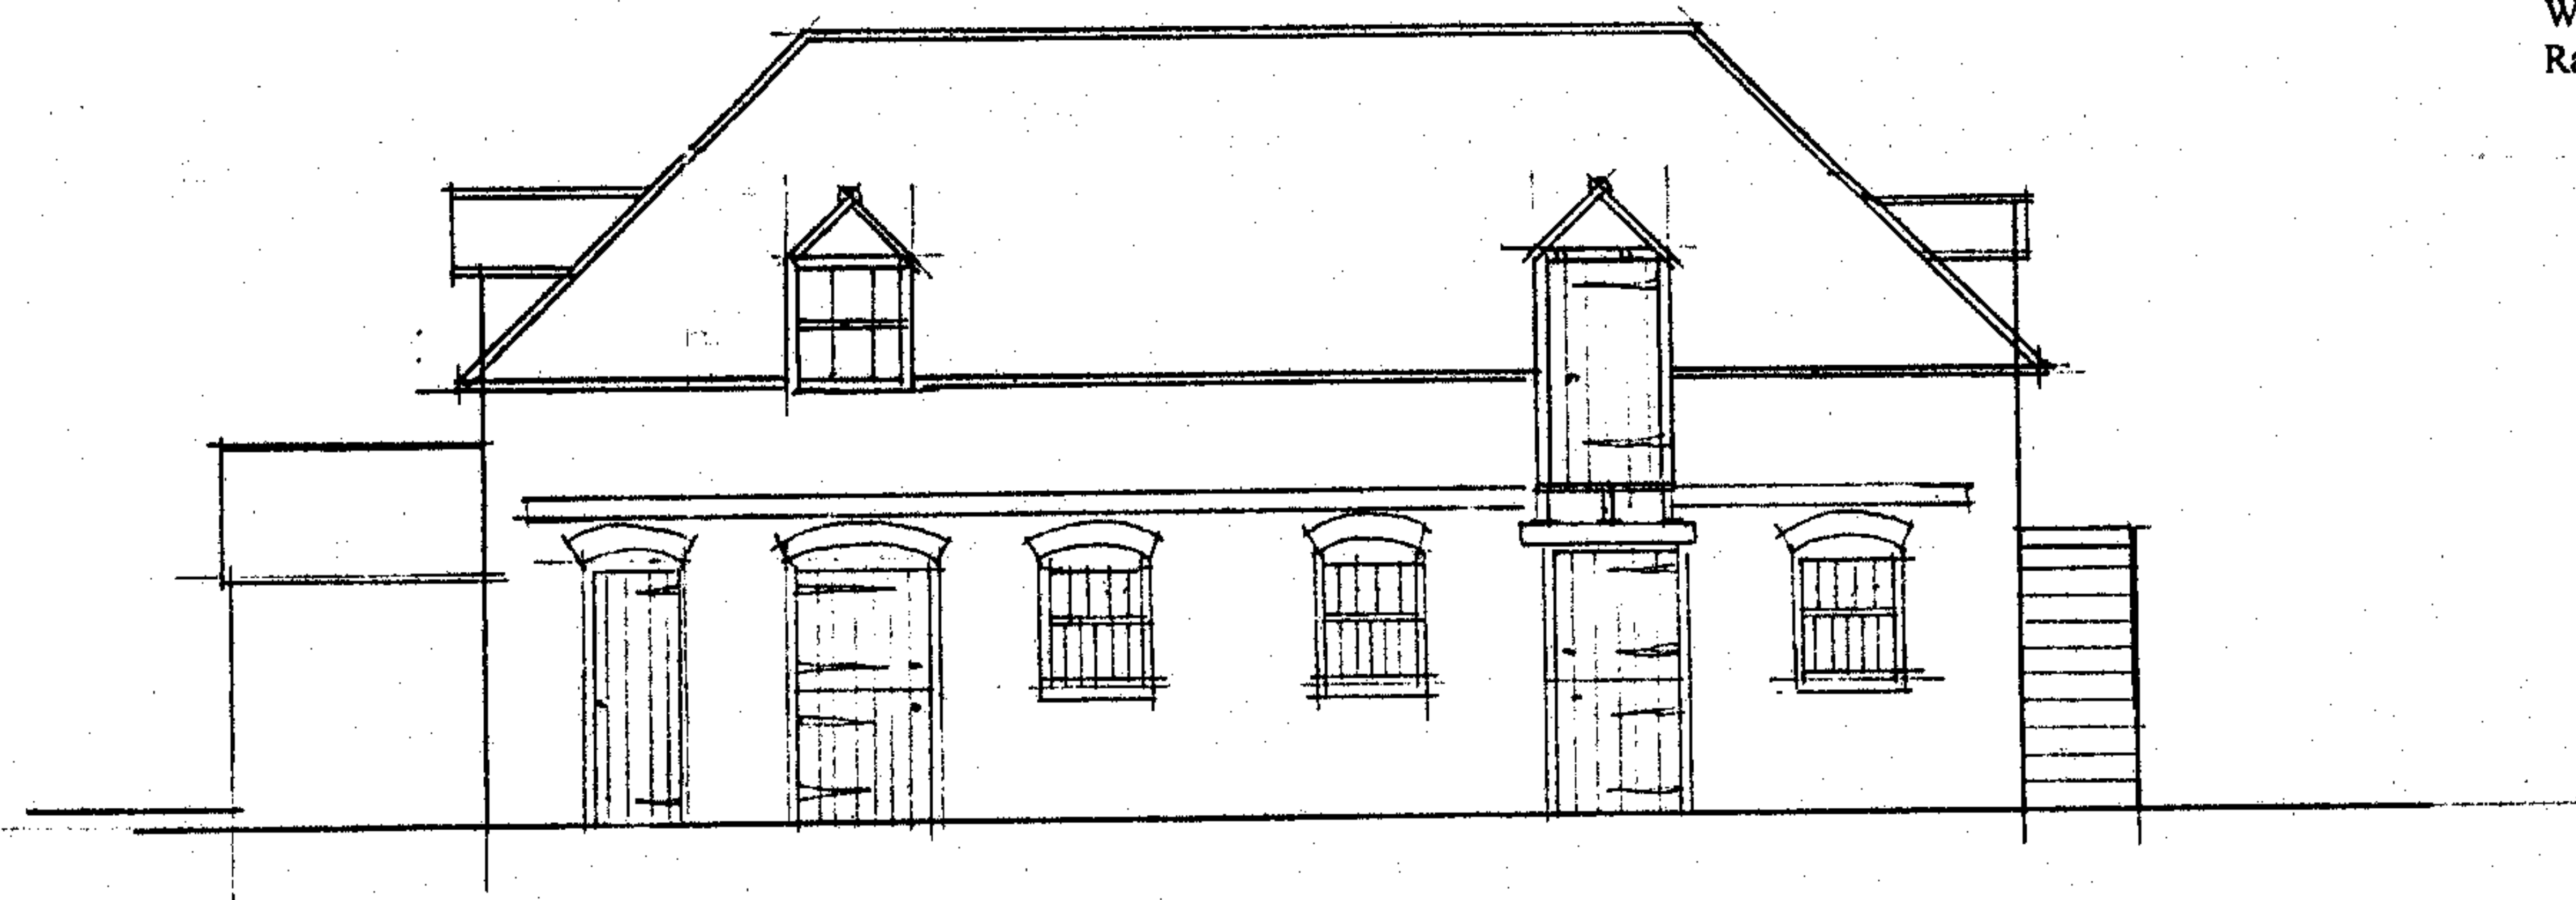

East Elevation

Building 1
Roof – strip, felt and batten + re-roof using existing tiles.
Windows and doors to be renovated.
New hardwood glazed doors – double-glazed to east elevation.
Walls to be repointed as required.
Rainwater goods – cast iron.

The copyright of this drawing belongs to Christopher F. Knock. Do not scale of this drawing.	
Date:	Revisions:
31 Jan 09	Notes:

HEREFORDSHIRE COUNCIL PLANNING SERVICES DEVELOPMENT CONTROL
14 JAN 2009
TO: _____ ACK'D: _____

Christopher F. Knock B. Sc. (Civil Engineering) Architectural & Planning Consultant	Tel: 01531 635462 Fax: 01531 634658 Mob: 07974853622	Tinkers Grove Cottage The Deer Park Eastnor Nr. Ledbury Herefordshire HR8 1RQ
JOB TITLE: Goldhill Farm Buildings, Eastnor Castle Estate, Nr. Ledbury, Herefordshire. For Eastnor Castle Estate, C/o Christopher Lyons.		
DRAWN BY: C. F. Knock		DRAWING TITLE: Proposed Elevations Building 1
DATE: 22 nd September 2007	SCALE: 1:100	DRAWING NO: 1307:1365:15 A