



north elevation

0 2M

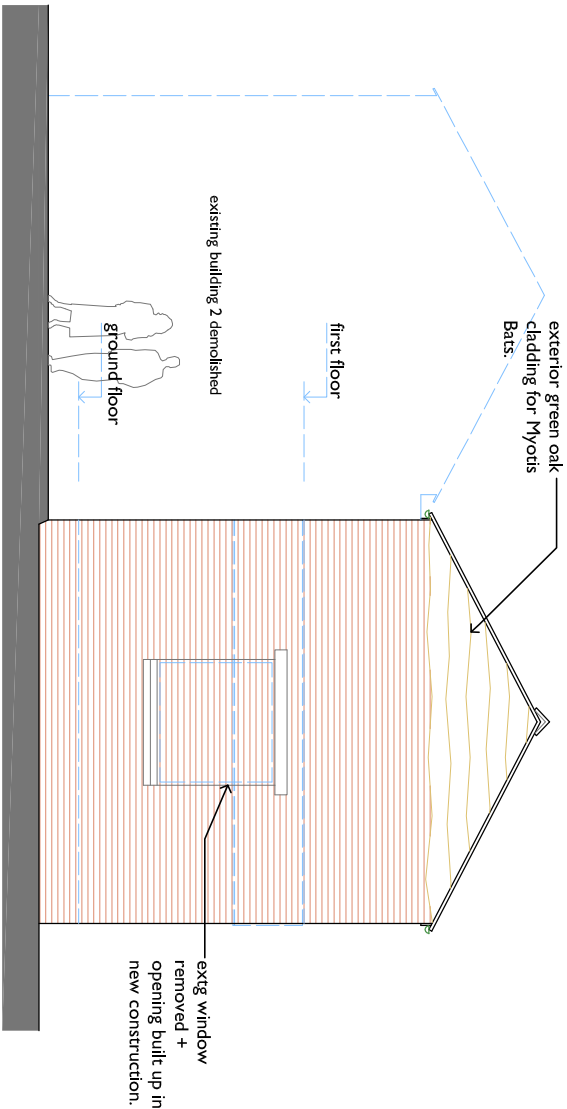


south elevation

0 2M

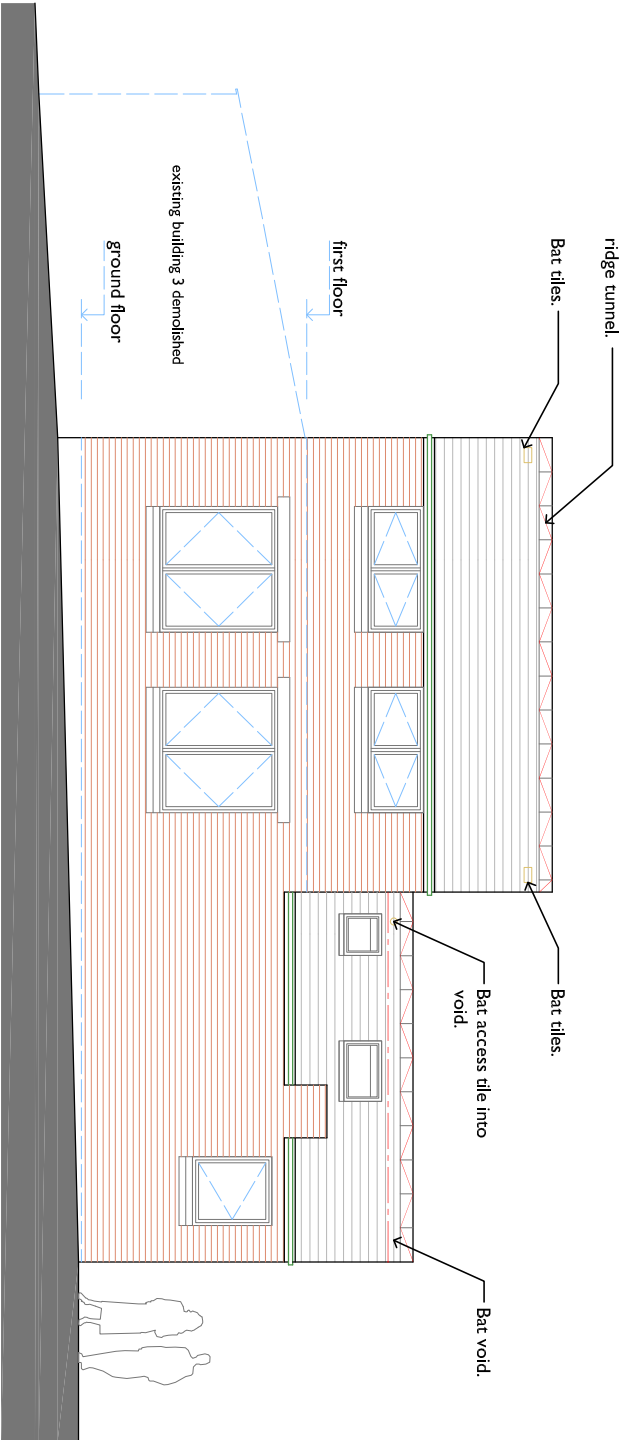

east elevation

0 2M

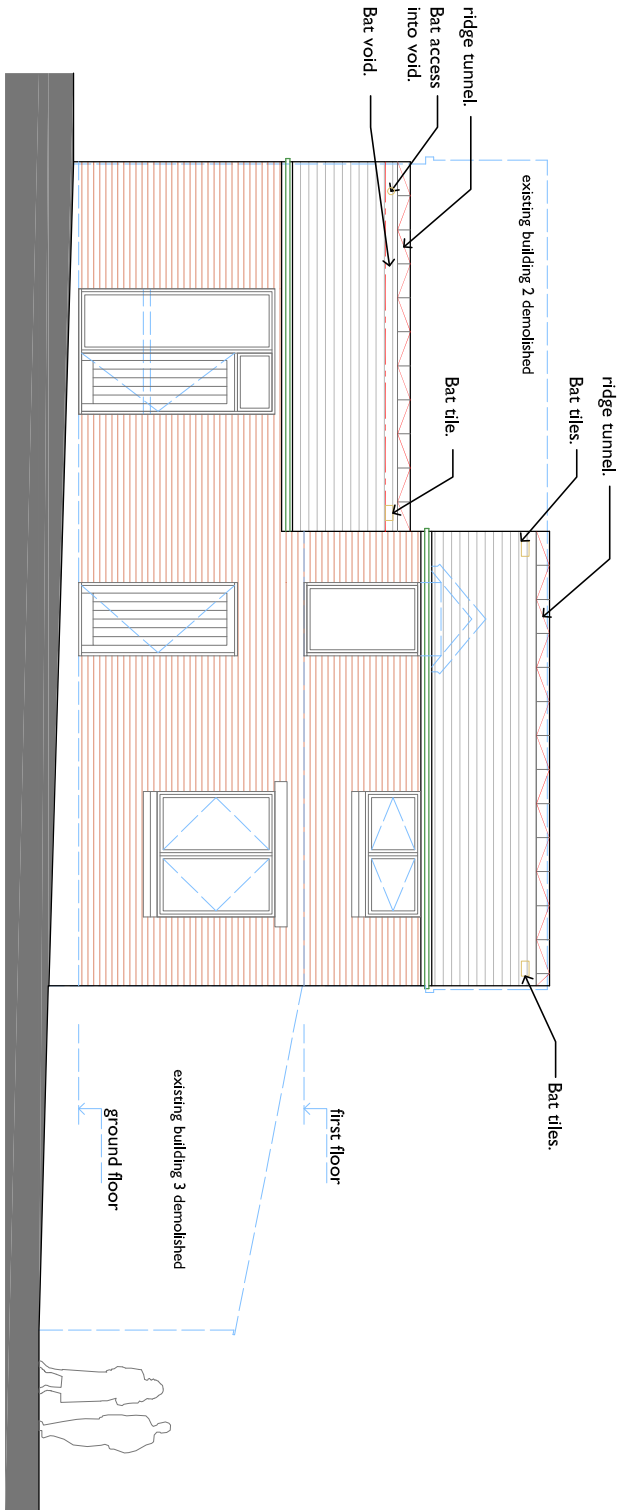

west elevation

0 2M

LETT+SWEETLAND ARCHITECTS 58 London Road, Worcester WR5 2DS Tel: 01905 353768 Fax: 01905 353568 Email: architects@lettsweetland.co.uk Website: www.lettsweetland.co.uk

Job: Proposed Conversion of Existing Outbuilding to Provide New Live-Work Unit.

Client: Mr + Mrs A Tector The Cottage, Ashperton, Herefordshire

Drawing: Design

Elevations

Drwg No: 1095.D04

Rev:

Scale: 1:100@A3

Date:

Note: do not scale, use written dimensions only, all annotated dimensions are to be checked on site prior to setting out, all discrepancies checked and confirmed with the designer.