


SITE PLAN 1:500

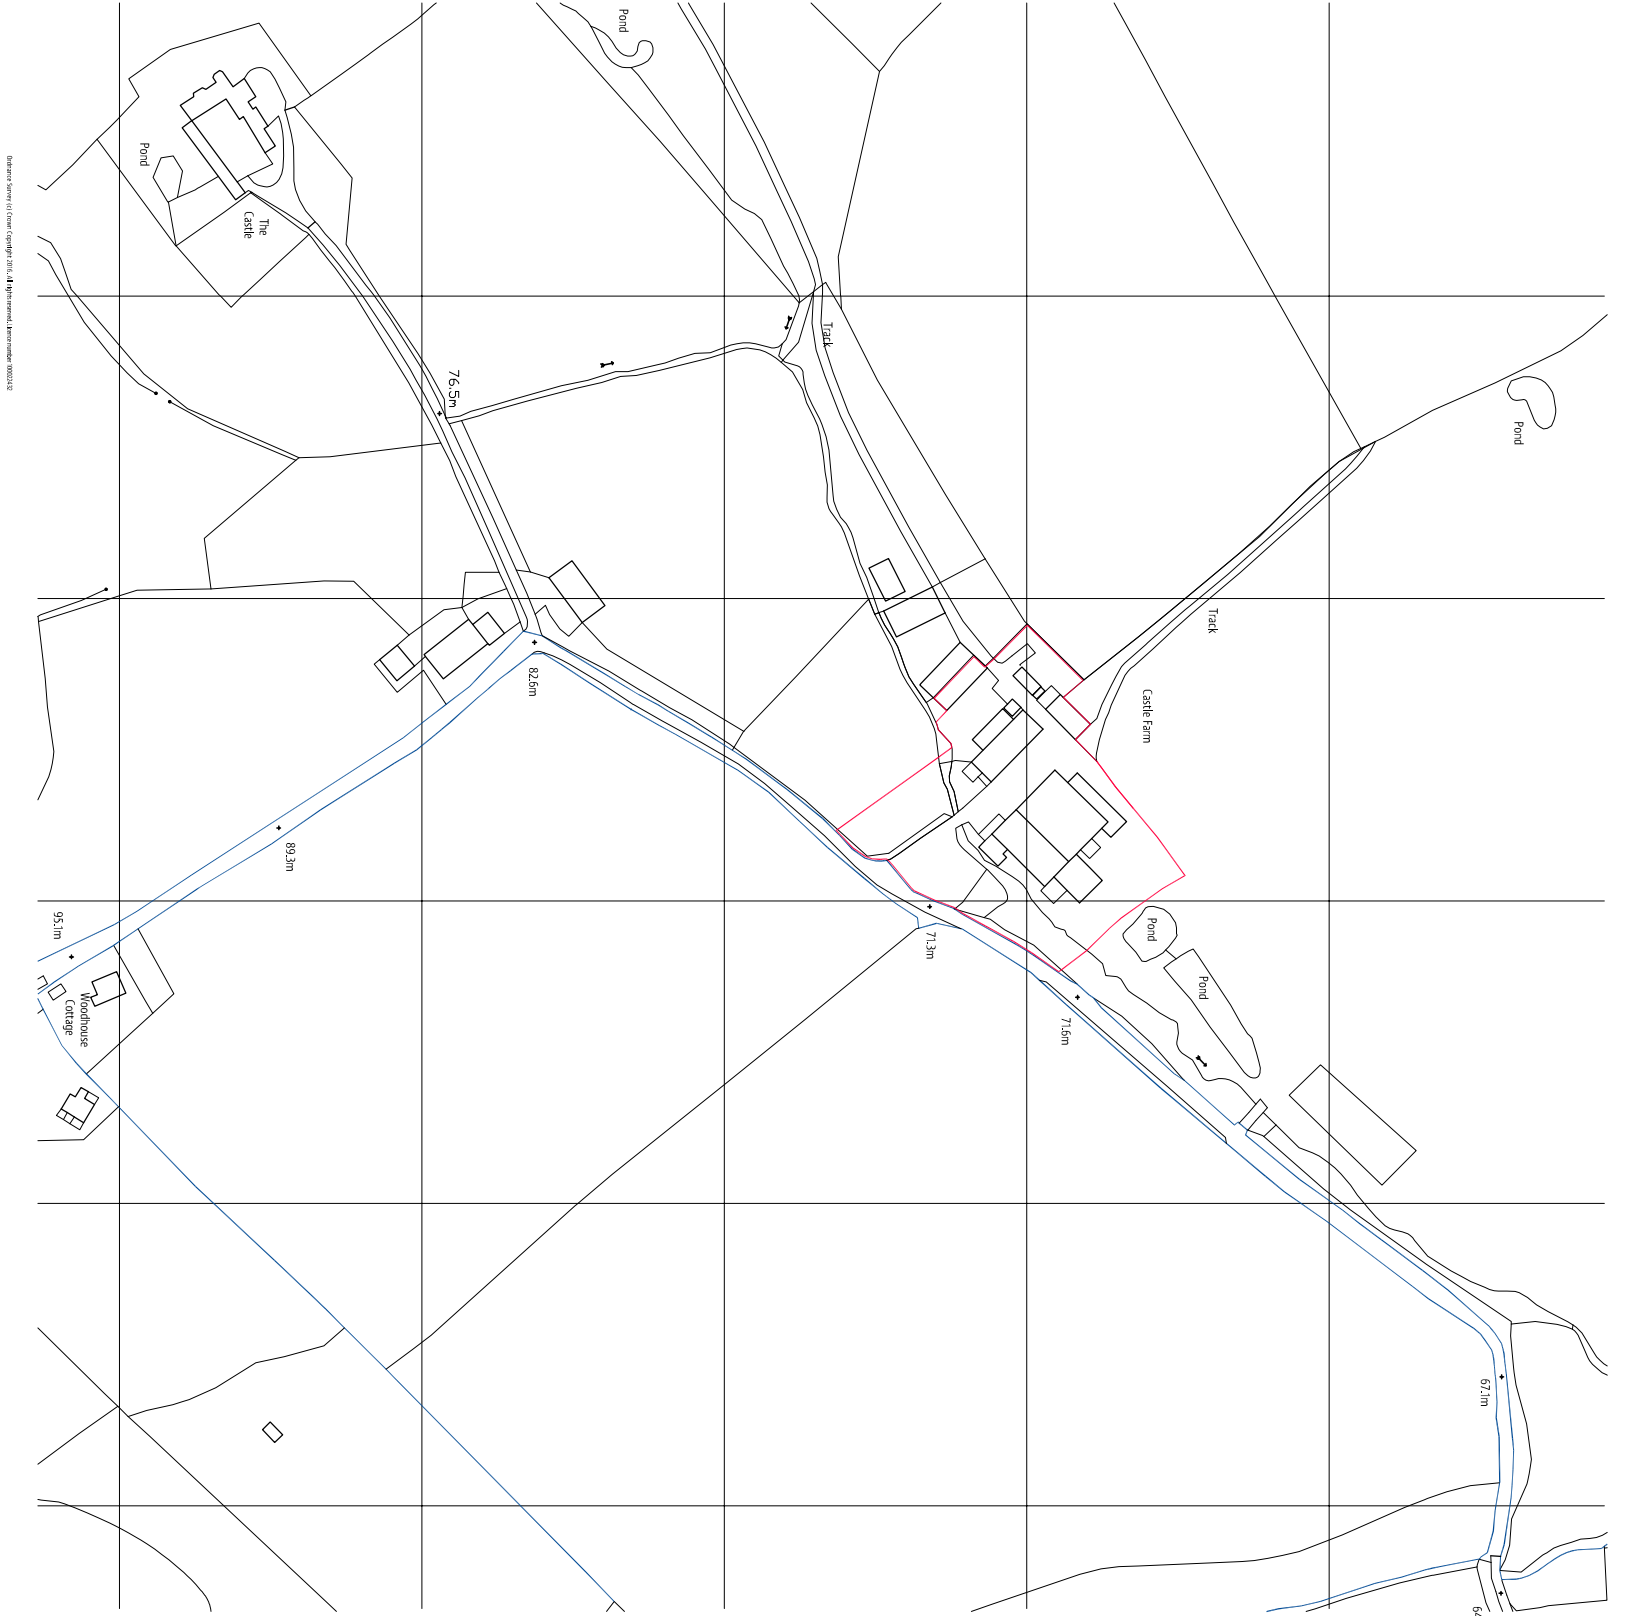

SITE LOCATION PLAN 1:2500

all dimensions must be checked on site and not scaled from this drawing  
for use in precise named location only  
drawing remains copyright of the author

revision notes

client  
BLUESKY BOTANICS  
project  
CASTLE FARM  
UPTON BISHOP, ROSS-ON-WYE HR9 7UW  
drawing  
SITE PLANS

date  
19/03/2015  
scale  
1:500 @ A1  
drawing no.  
510-PL05 rev

100 Chase Road  
Boscombe  
Haverhill  
HR9 5JH  
t: 01564 566092  
e: info@hdbparchitecture.co.uk  
w: www.hdbparchitecture.co.uk

HDBP  
HEREFORDSHIRE DESIGN PARTNERSHIP