
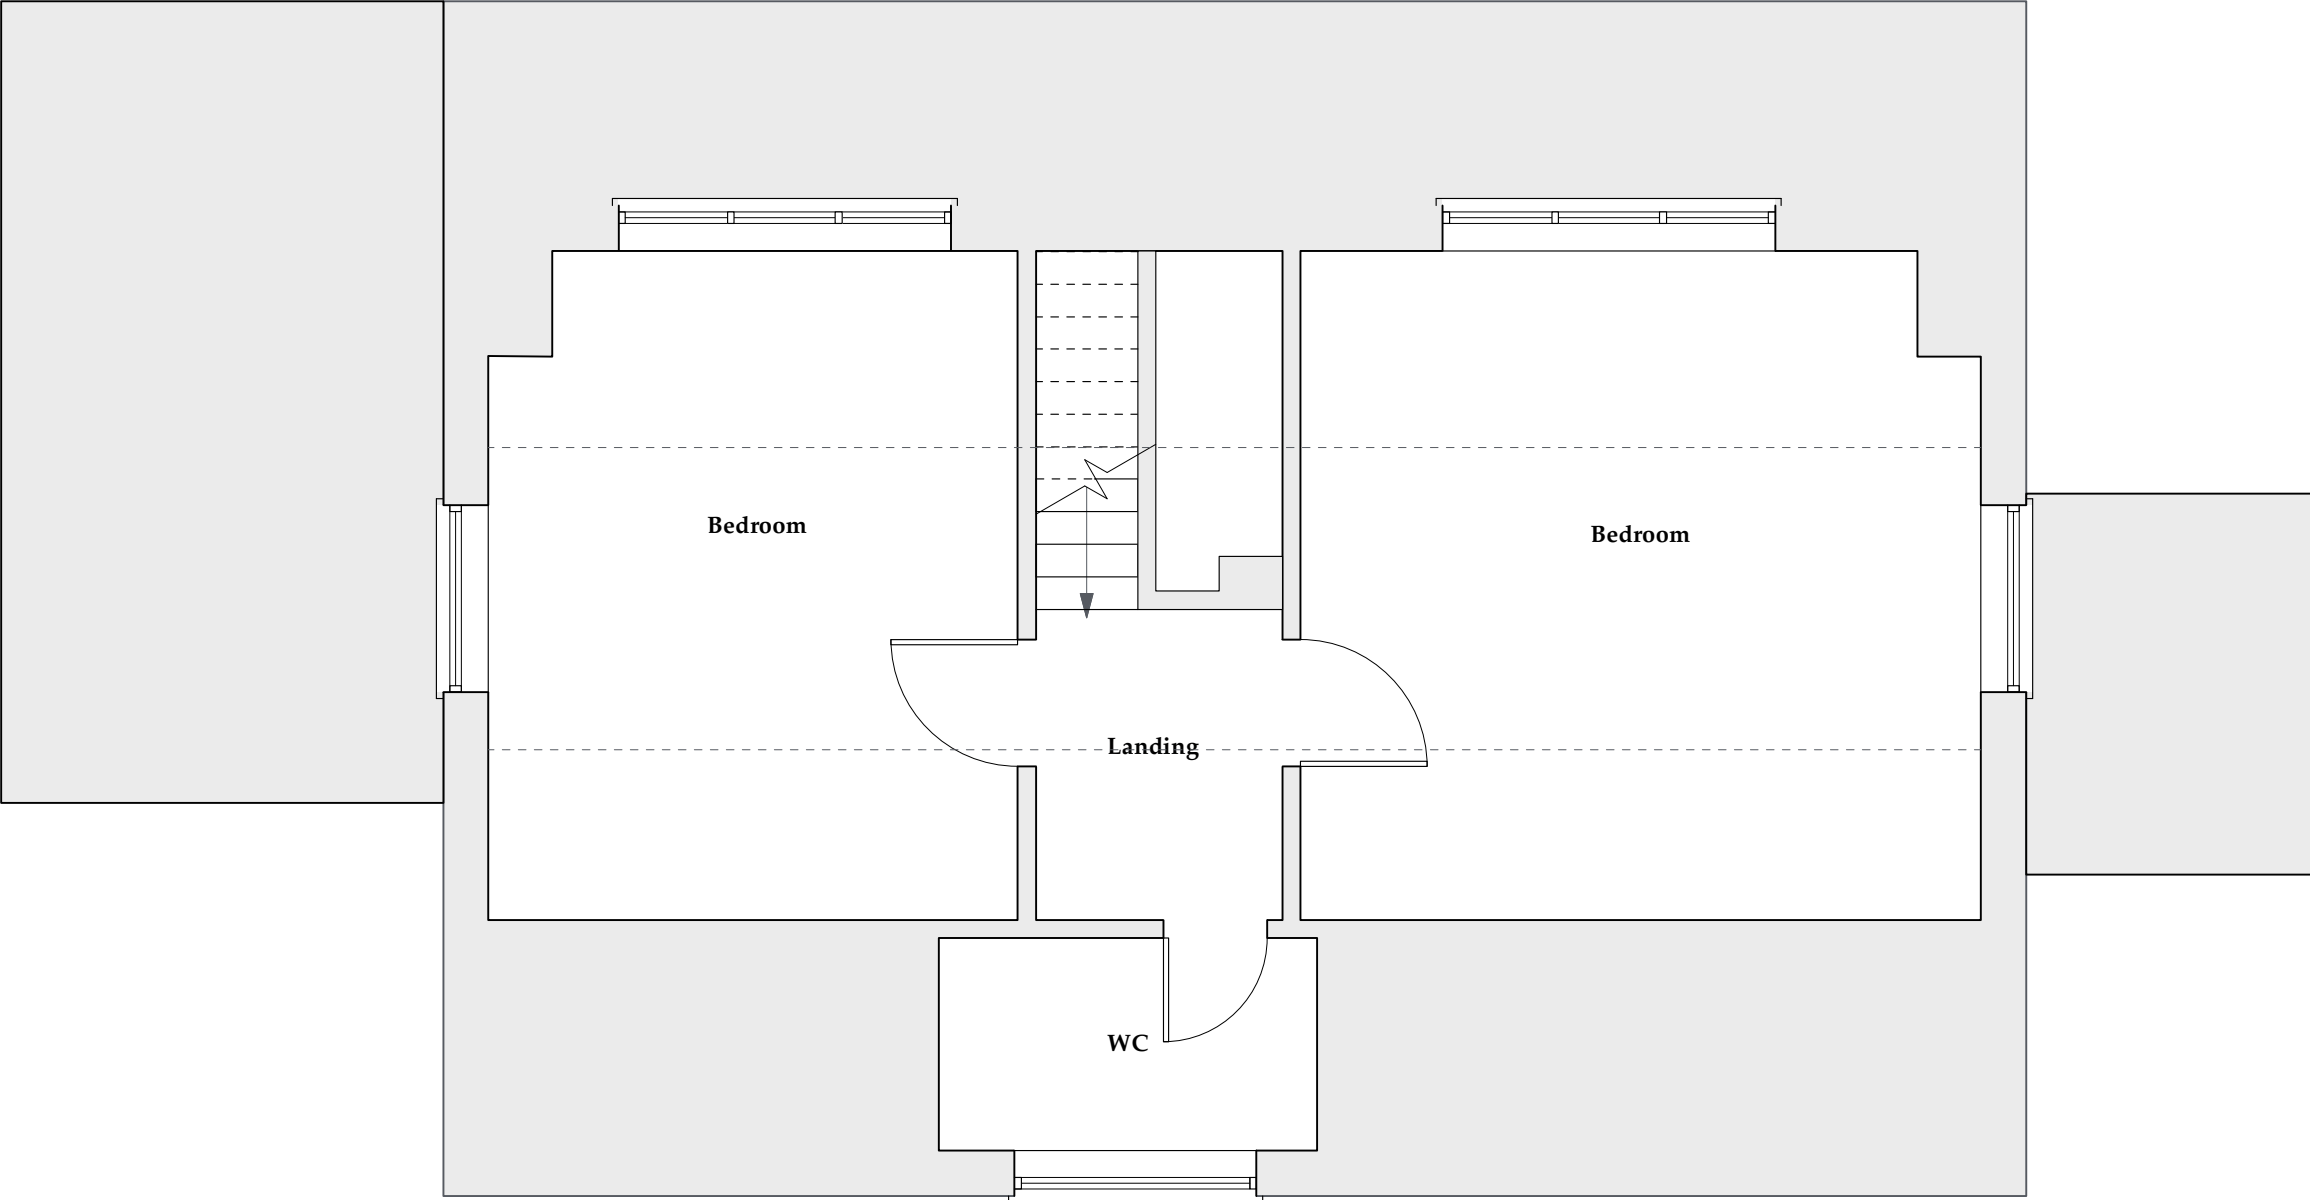


 

Aj Architects Ltd.

PROJECT		PROJECT NO.
Bella Vista, Parkway, Ledbury, Herefordshire HR8 2JG		23/805
DRAWING TITLE		SCALE
Existing First Floor Plan		1:50 @ A3
DRAWING NO.	REVISION	DATE
410	(A)	Mar 2024
ANTHEA JACKSON BA(Hons) Arch Dip (Arch) RIBA 11 PRINCES STREET CHELTENHAM GLOUCESTERSHIRE GL52 6BE		
		Tel: (01242) 581101 Mobile: (07813) 941017