



Front Elevation

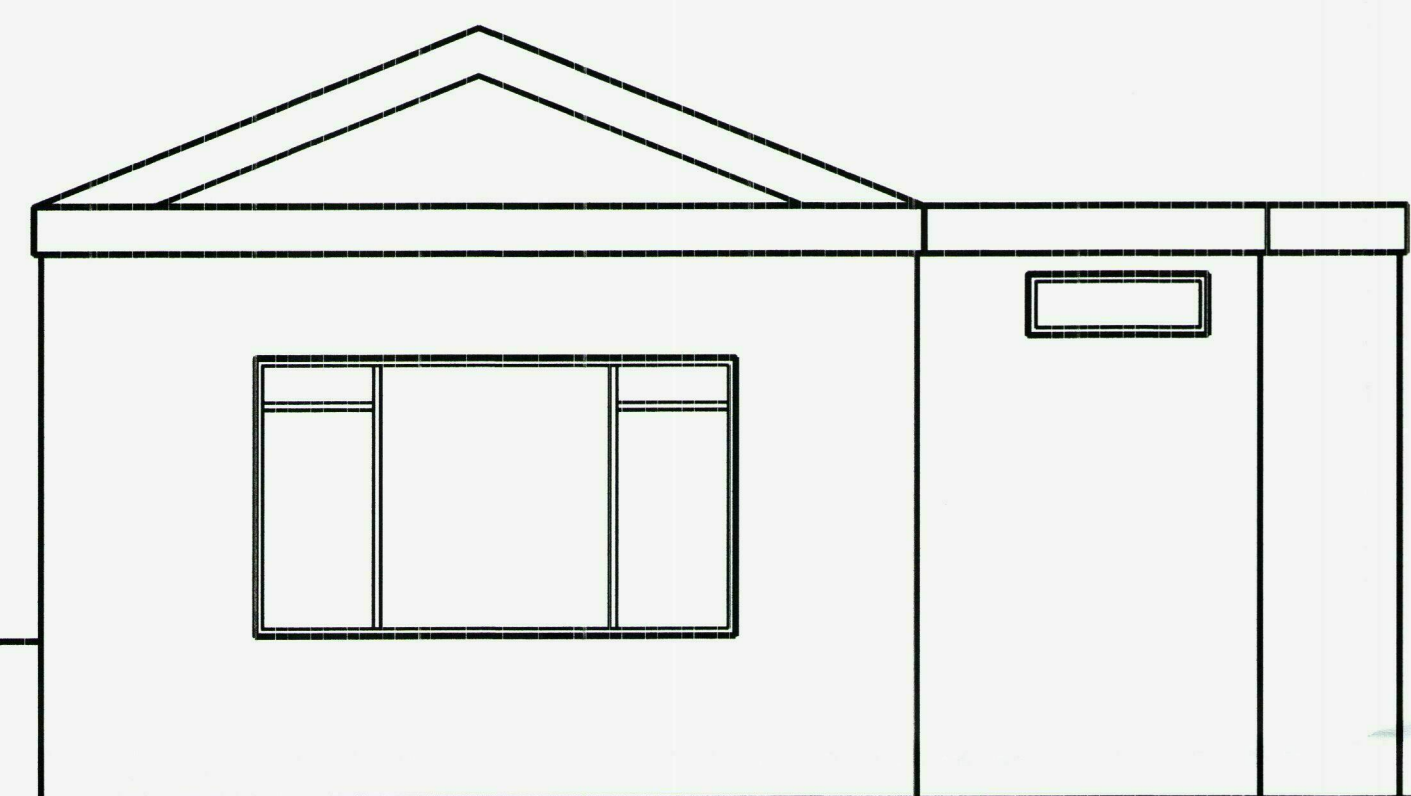


Side Elevation



Rear Elevation

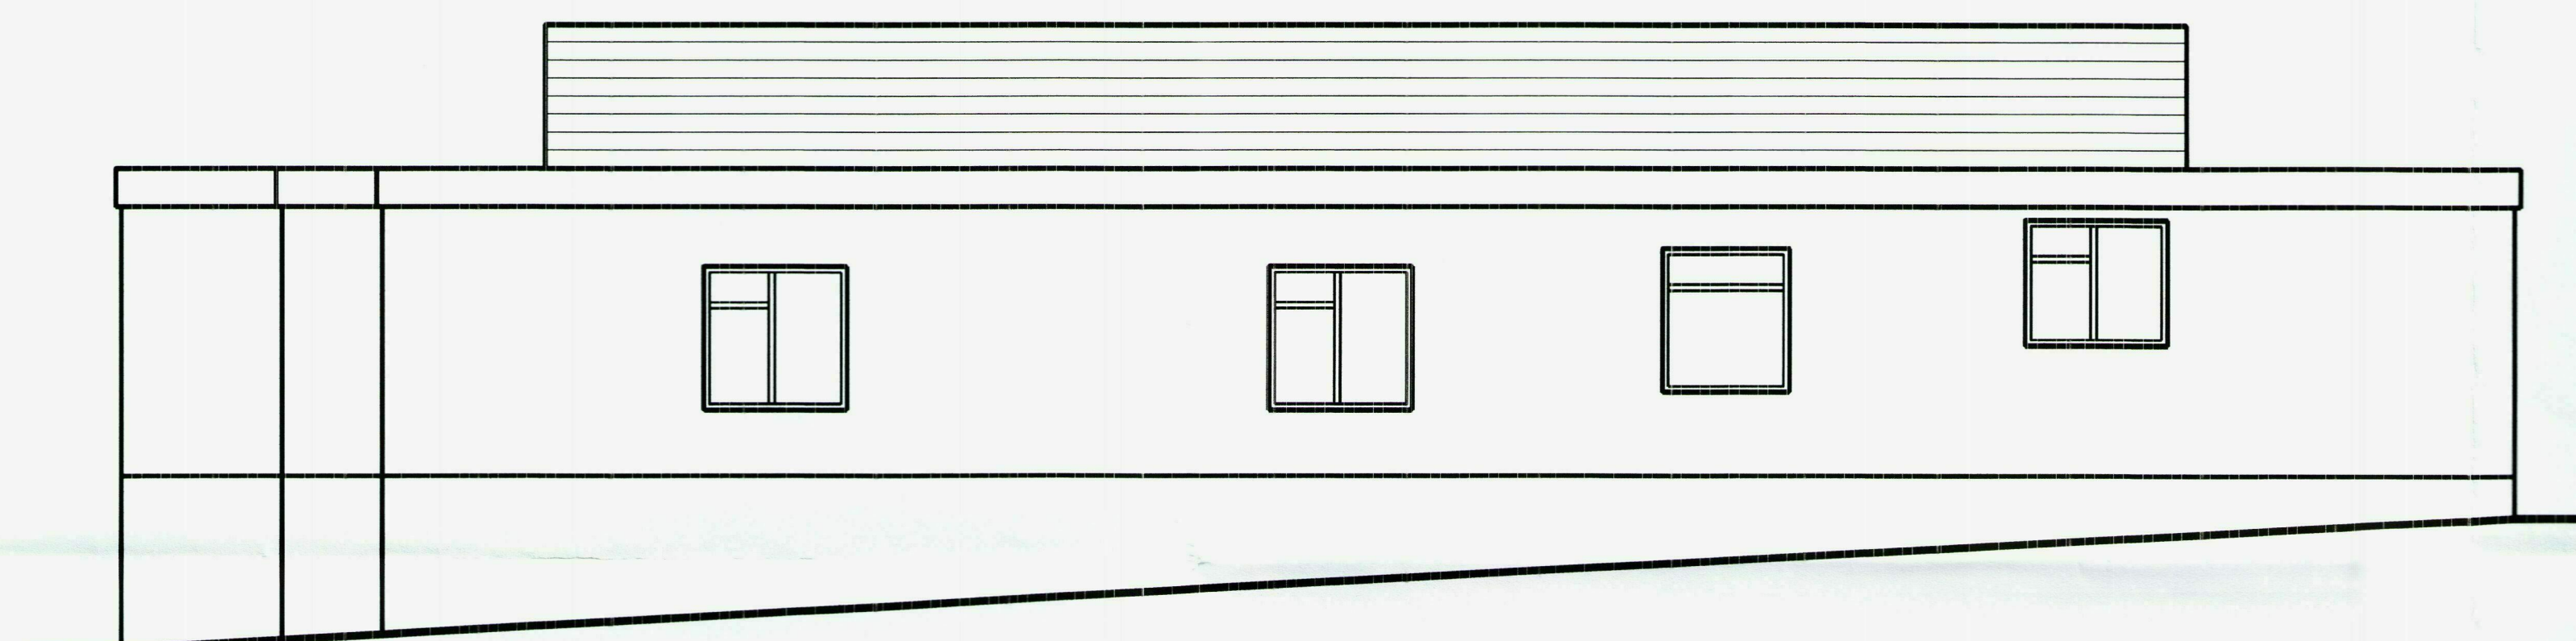

Side Elevation

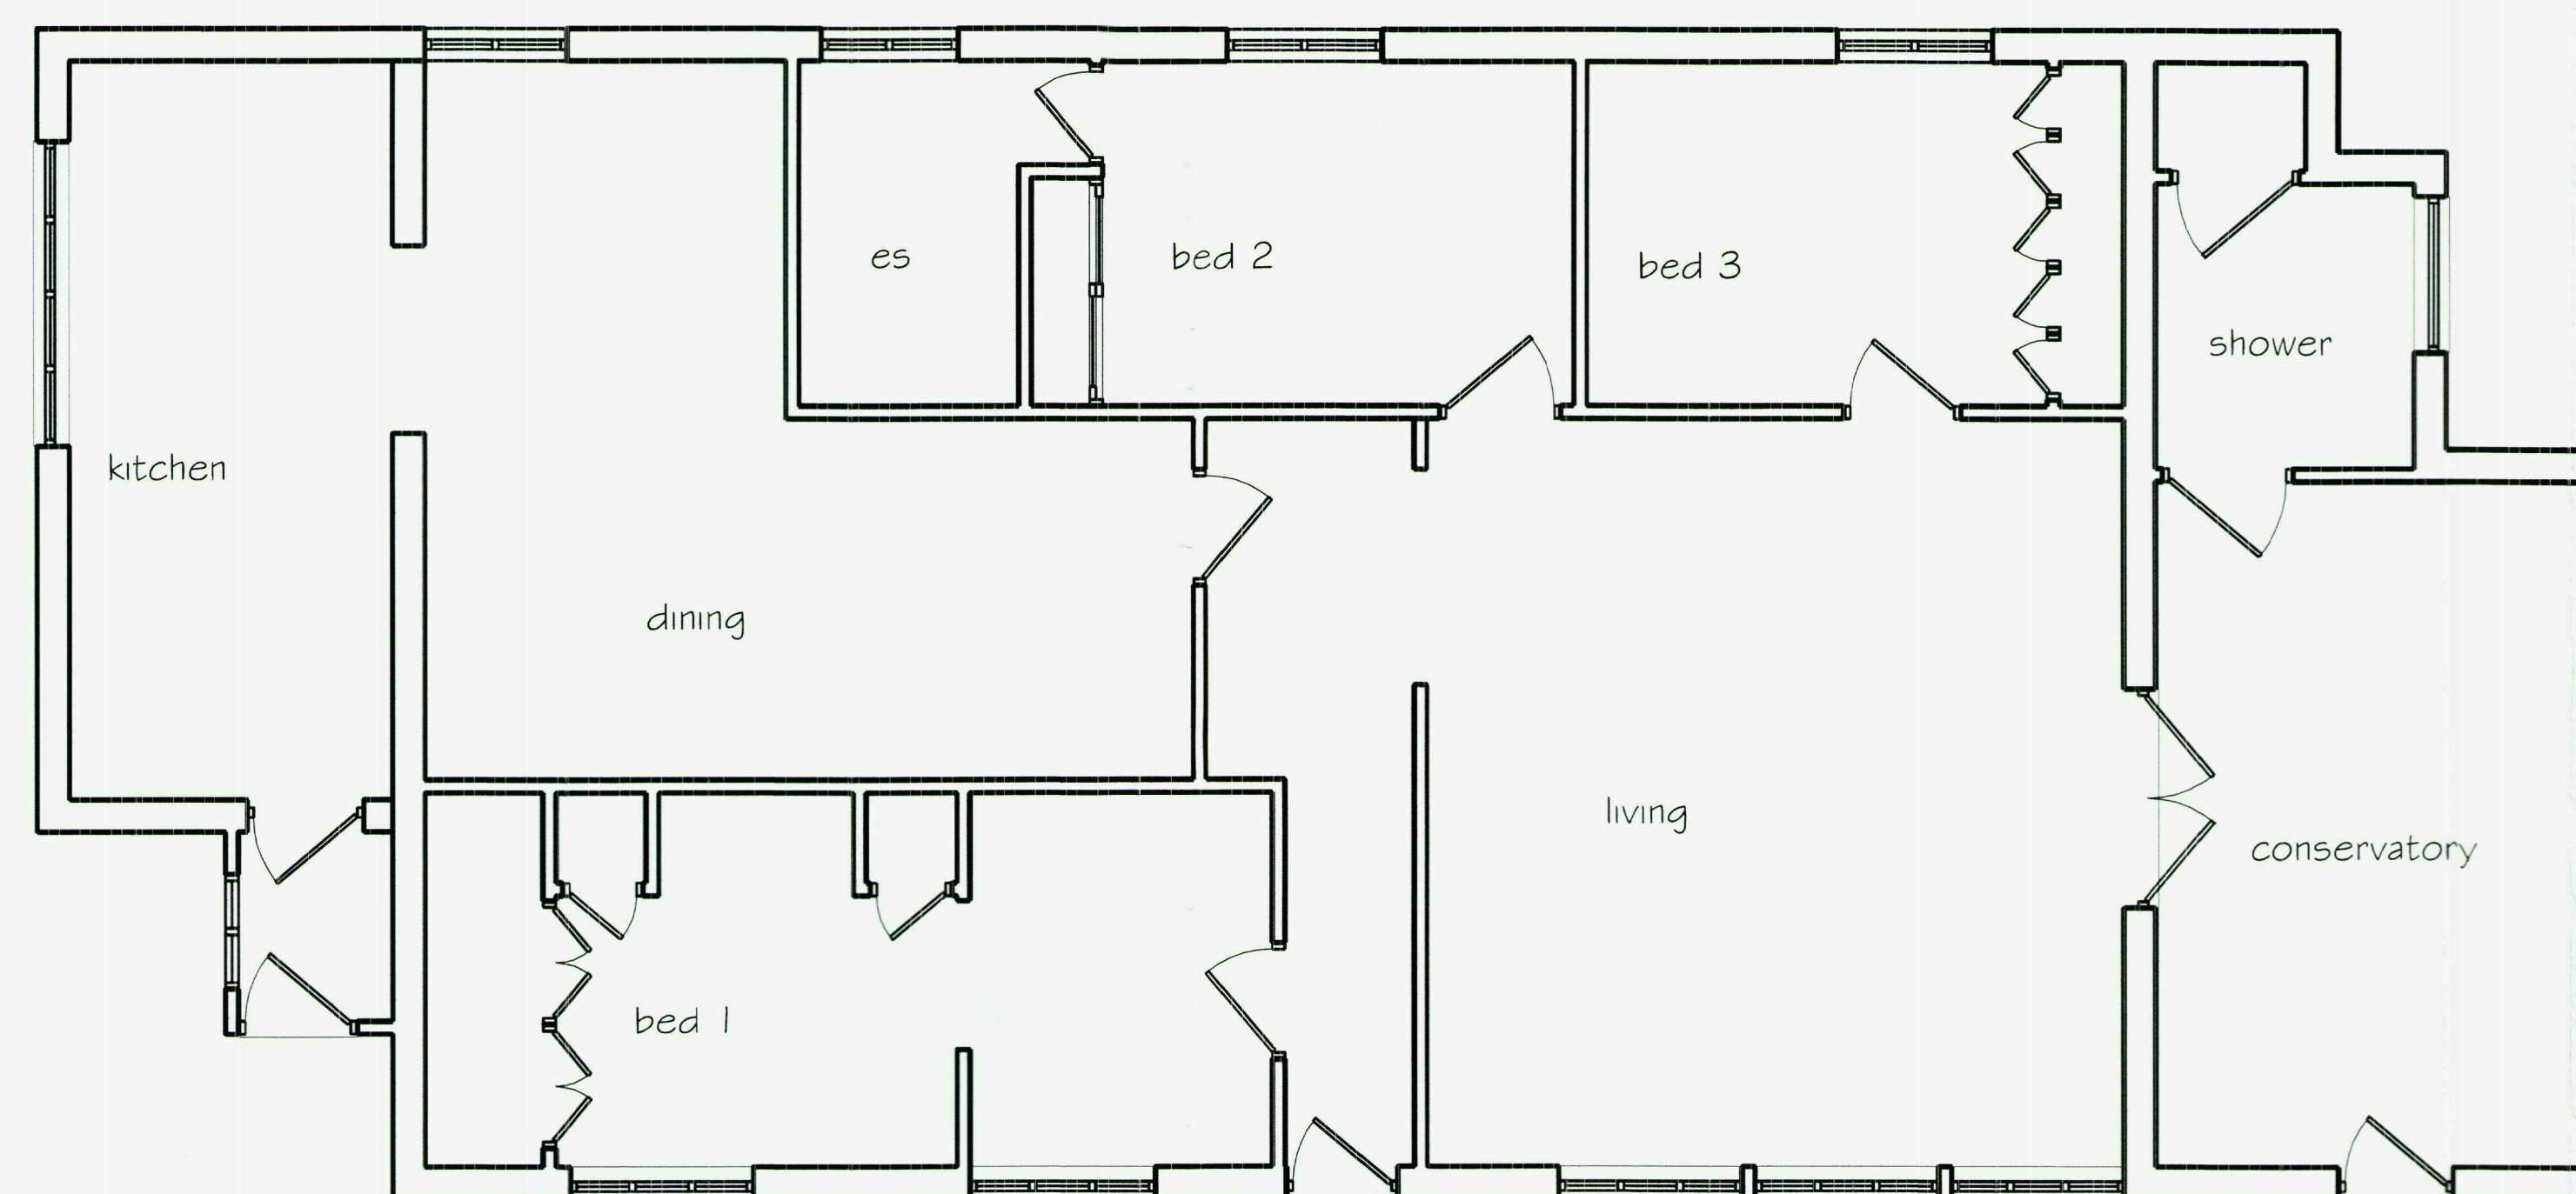

Plan

All figure dimensions and levels must be checked on site.
Do not scale dimensions or levels from this drawing for the
purpose of setting out or ordering components.
If in doubt check with the consultant.
All scales as indicated below

Revisions

date	details

scales 1:100

date 28.05.10 drawn by AGI/jp

title

Existing Elevations
Hill Croft
Lyde
Hereford
HR4 8AD

client

LEW

drawing no.

1057-2

rev..

© copyright

John Phipps
Architectural Consultant



Bank Lodge
Coldwells Road Holmer Hereford HR1 1LH
01432 276424
E-mail: johnhipps@ukgateway.net