




THIS DRAWING MUST NOT BE SCALED, FIGURED DIMENSIONS, LEVELS ETC. ONLY ARE TO BE USED.  
 ANY INACCURACIES ETC. MUST BE NOTIFIED TO THE ARCHITECT.  
 DETAIL DRAWINGS AND LARGER SCALE DRAWINGS TAKE PRECEDENCE OVER SMALLER SCALE DRAWINGS.  
 ALL SURVEY DRAWINGS ARE A RECORD ONLY. A REPORT ON THE STRUCTURAL INTEGRITY OF THE  
 PROPERTY SHALL NOT BE DEEMED TO HAVE BEEN INCLUDED IN SUCH SURVEYS.  
 THIS DRAWING IS COPYRIGHT.

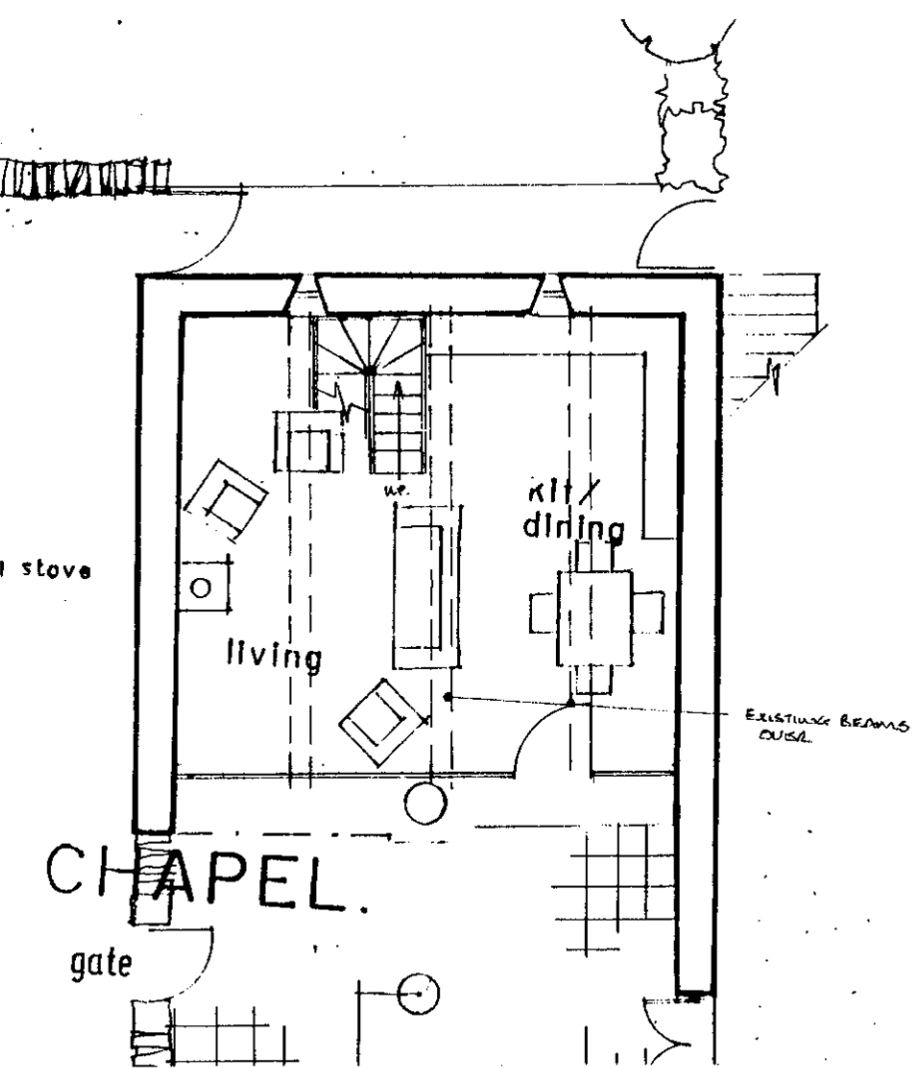


PART GROUND FLOOR PLAN

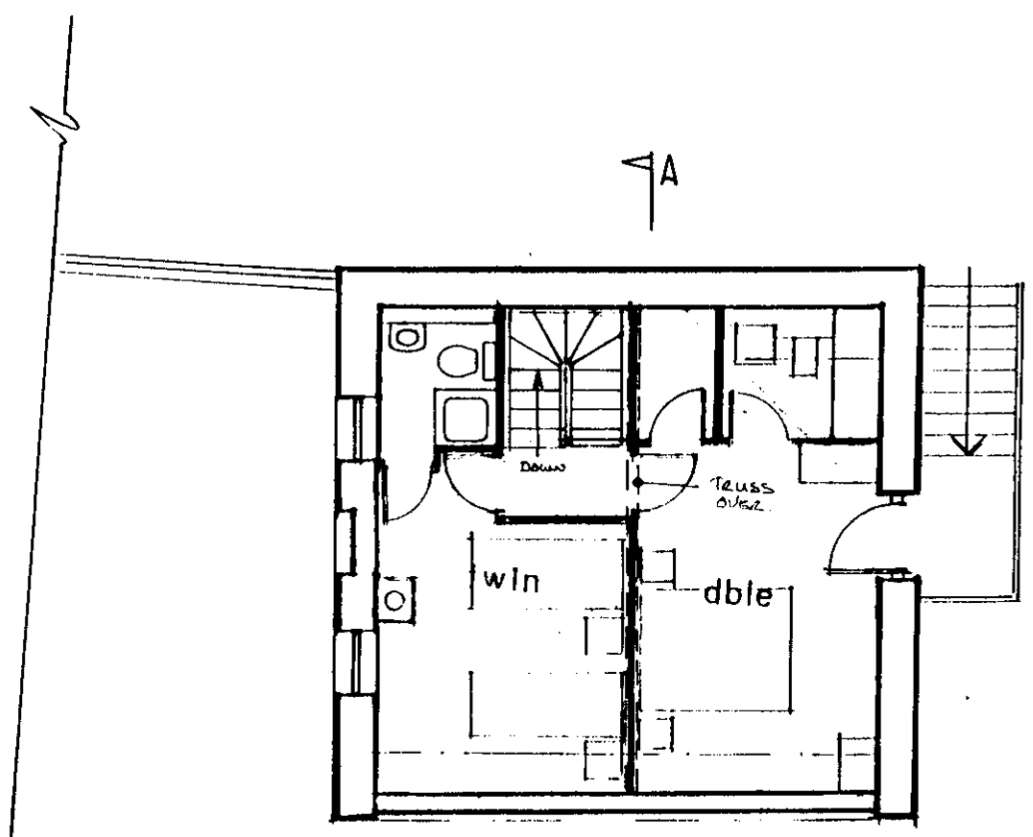


PART FIRST FLOOR PLAN

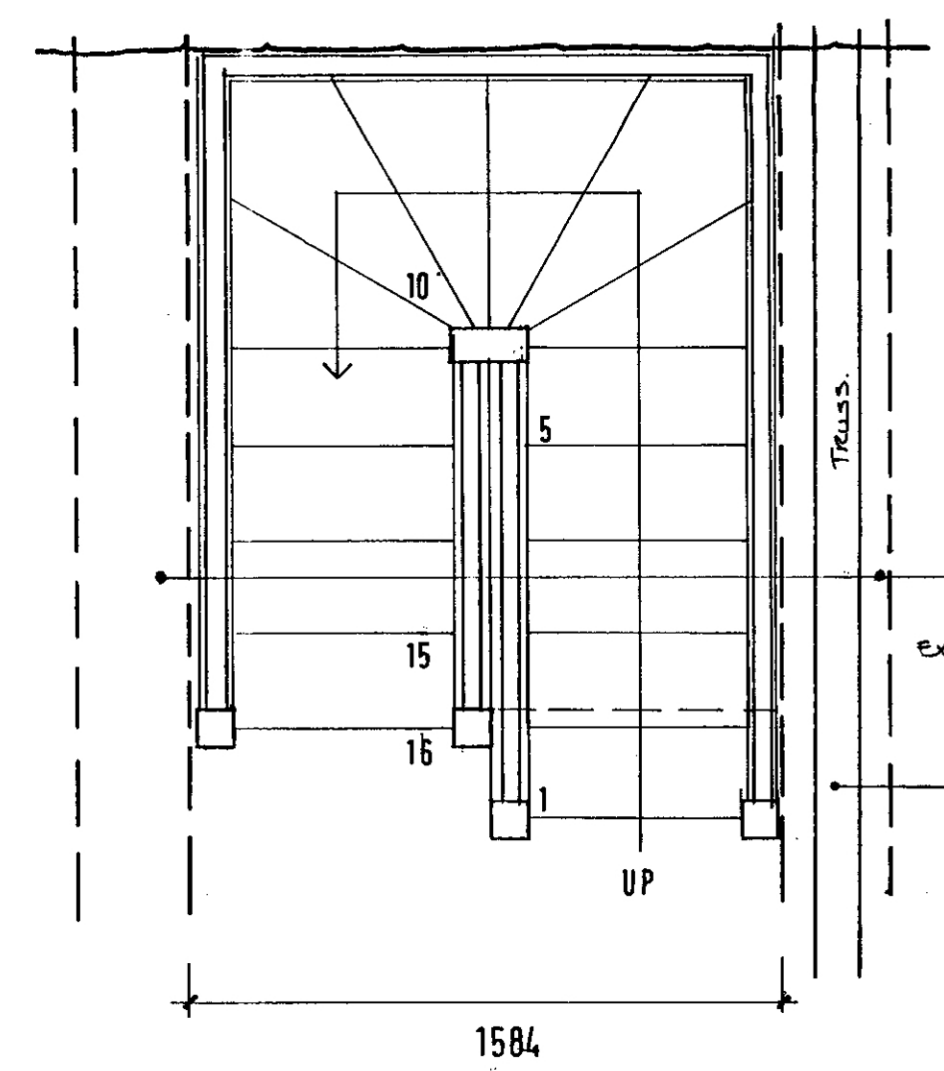


PLAN

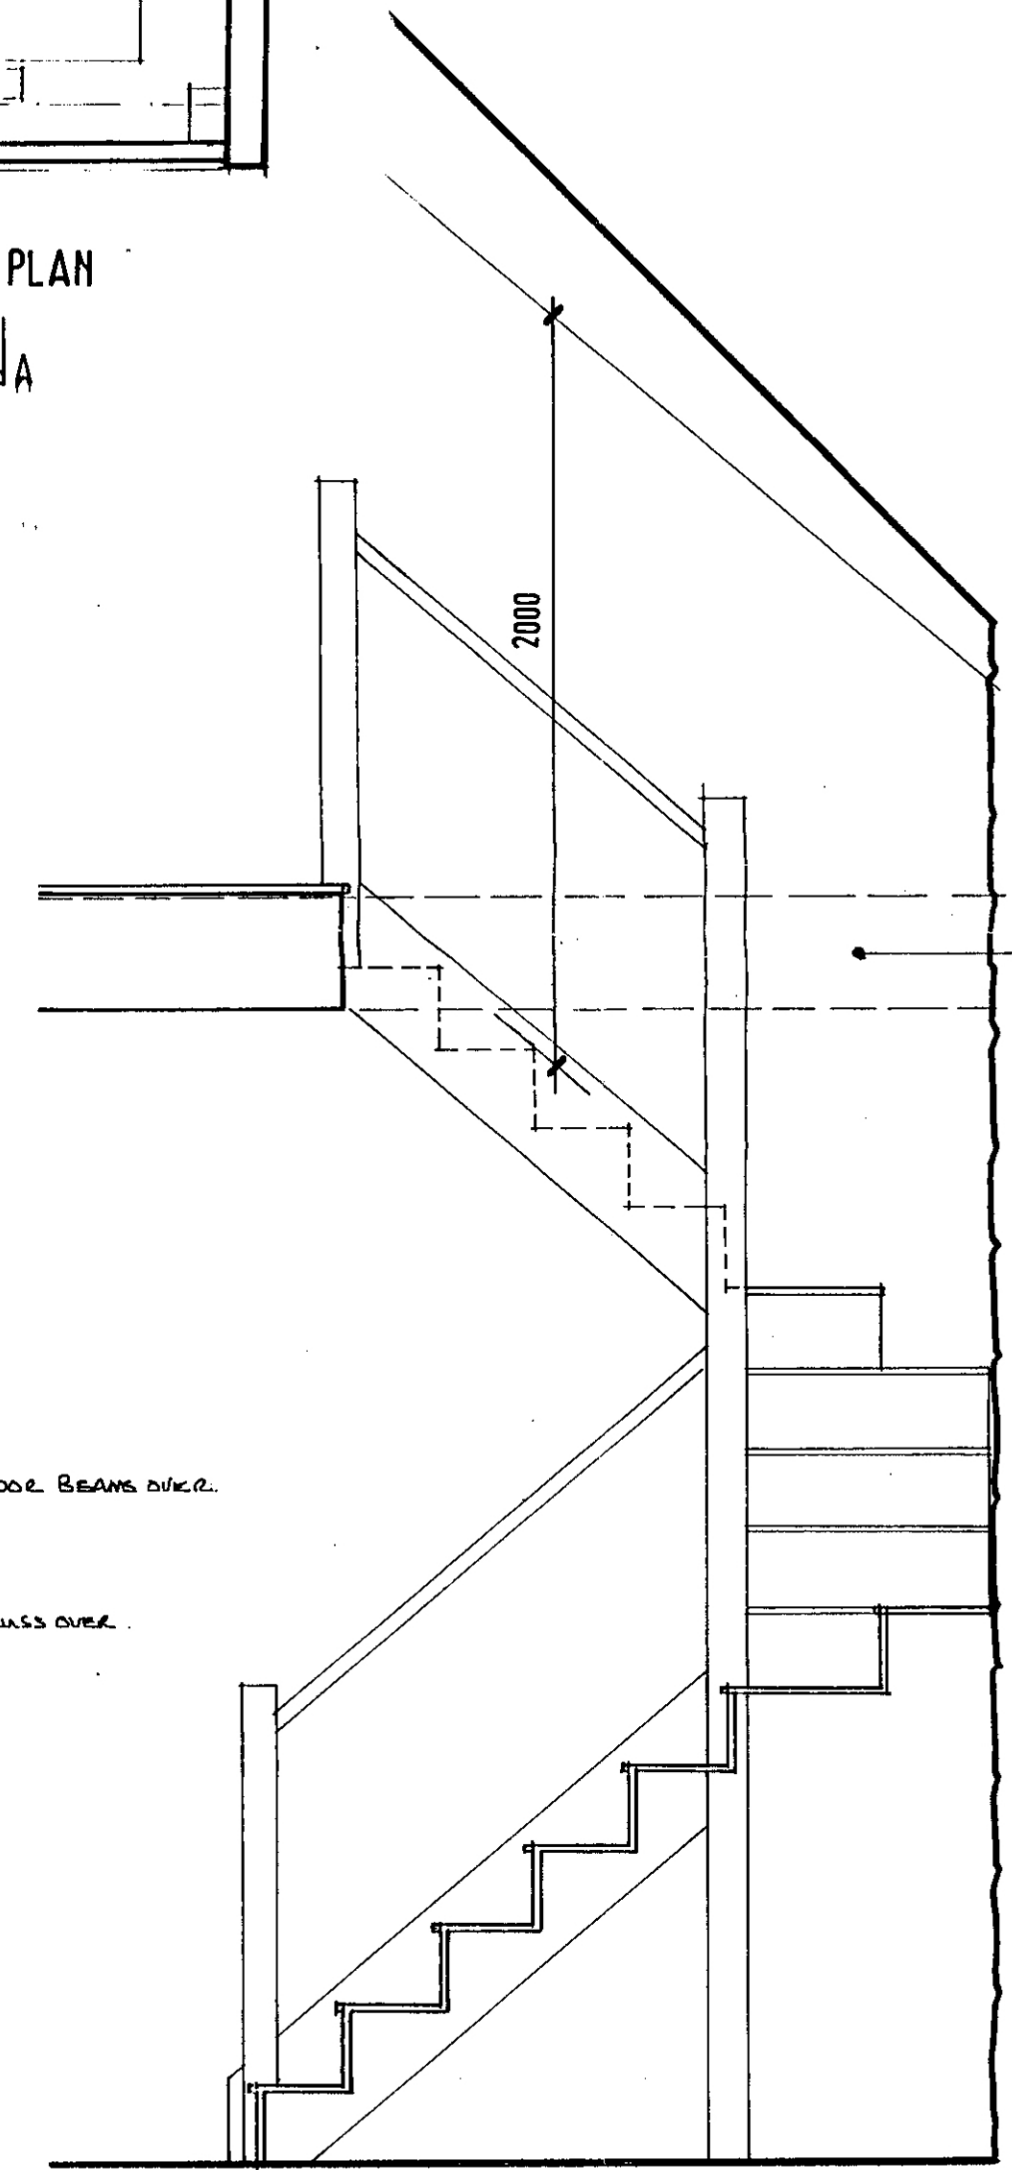

SECTION A-A

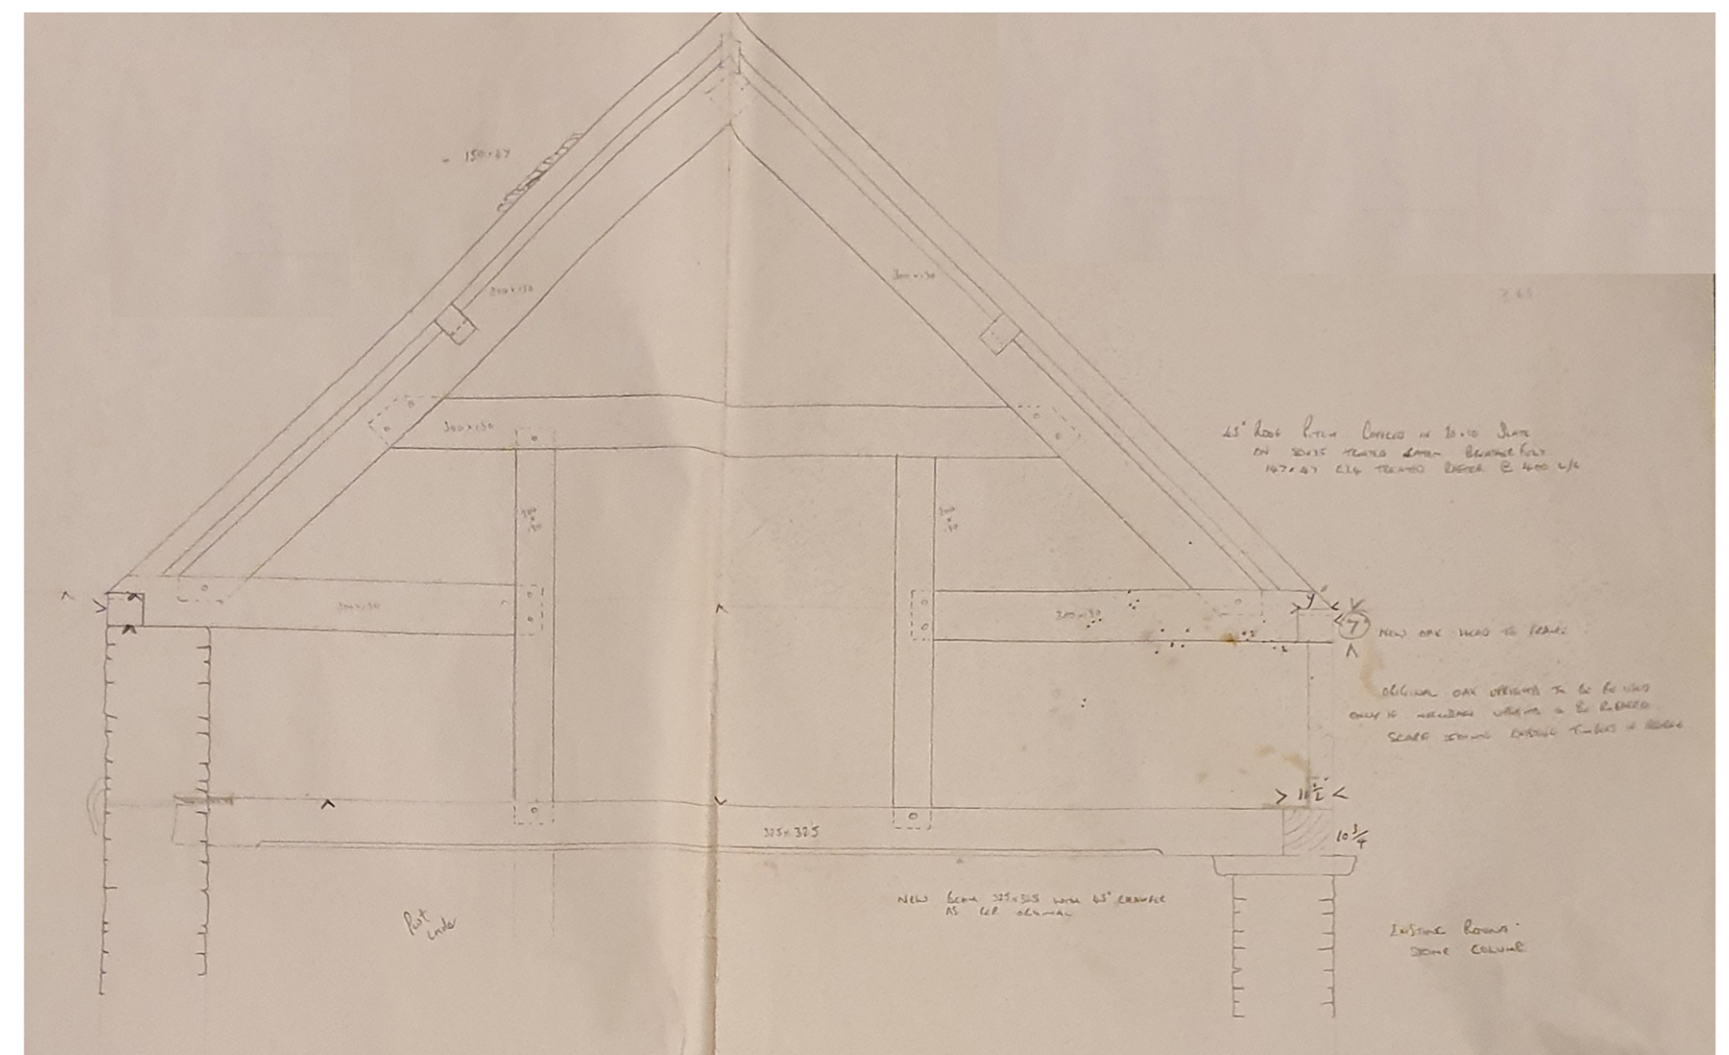

TRUSS SECTION NOT TO SCALE

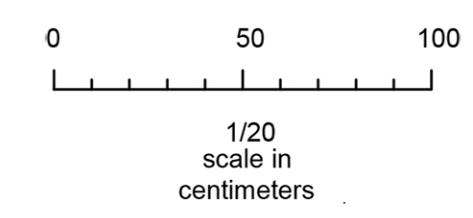

REVISION A 23.2.27 TRUSS SKETCH ADDED

<b>PROJECT</b> TRIPPEN KENNET THREE ASHES HEREFORD		 <b>MORGAN &amp; HOROWSKY J</b> <b>ARCHITECTS</b> <b>THE SCHOOL ROOM</b> <b>CASTLE STREET</b> <b>ABERGAVENNY</b> <b>MON. NP7 5EE</b> <b>(01873) 852465/855273</b> <b>FAX (01873) 859211</b>
<b>DRAWING TITLE</b> STAIRCASE DETAILS FOR FORMER CHAPEL		
<b>SCALE</b> 1:20 @ A2	<b>DRAWING No.</b> 0827 - 30.A	
<b>DATE</b> JAN 2010		