



EXISTING

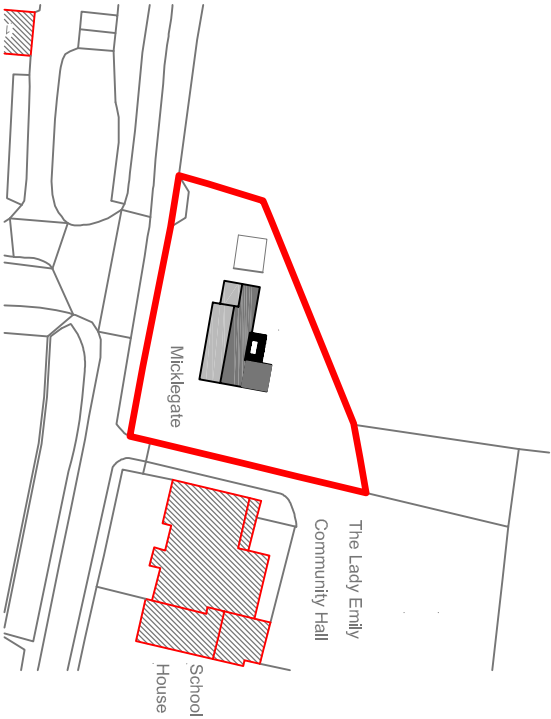


SITE LOCATION PLAN
1:1250

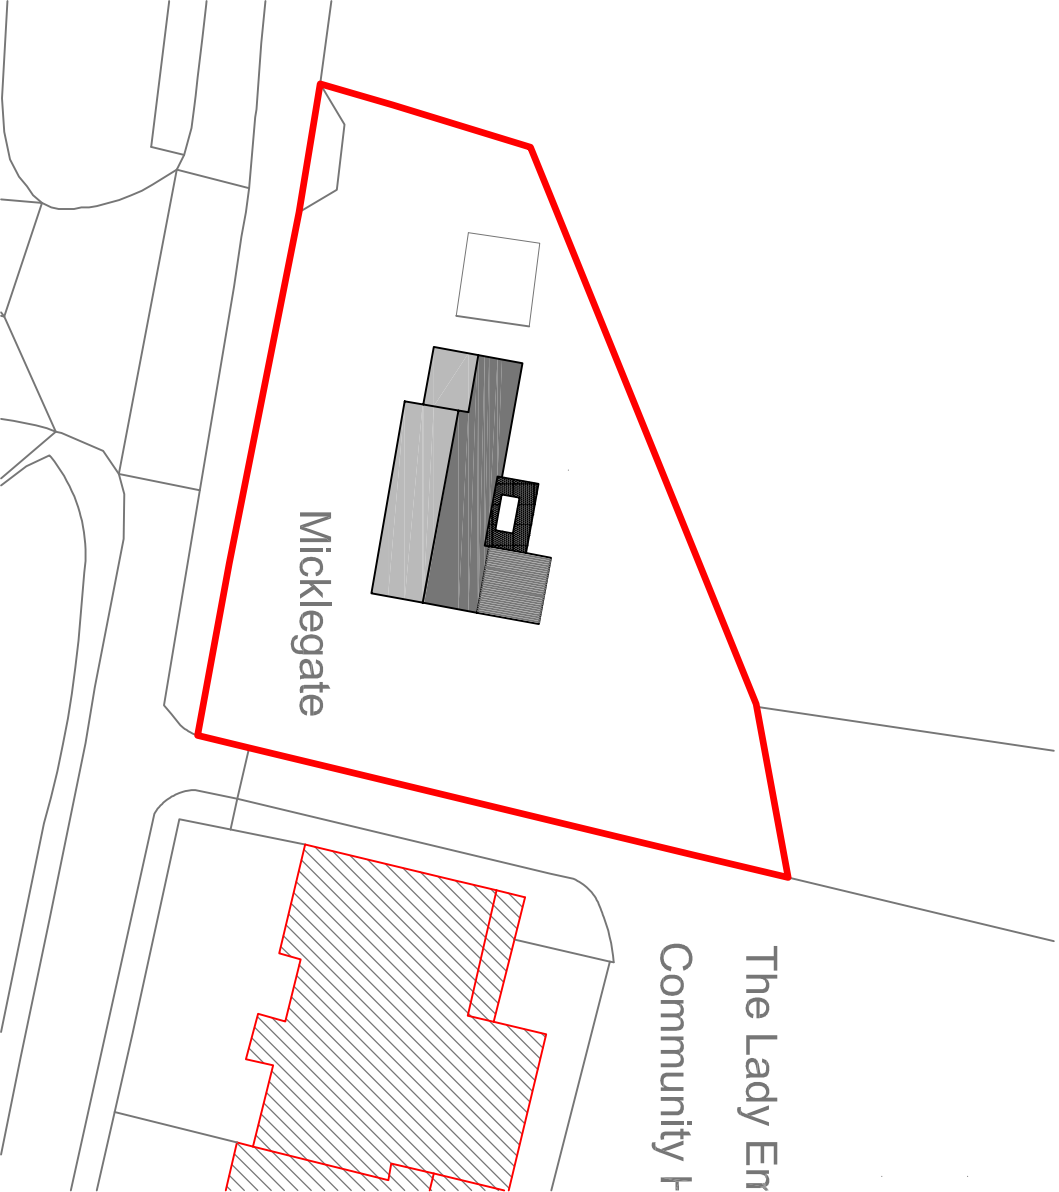


BLOCK PLAN 1:500

PROPOSED

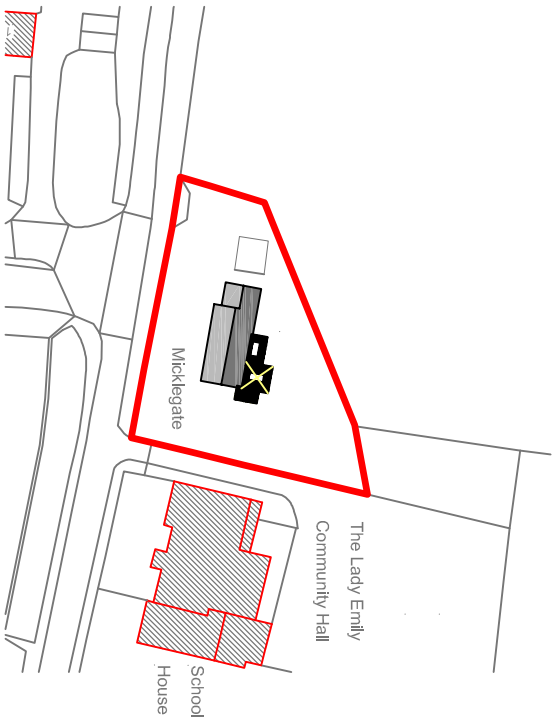

SITE LOCATION PLAN
1:1250

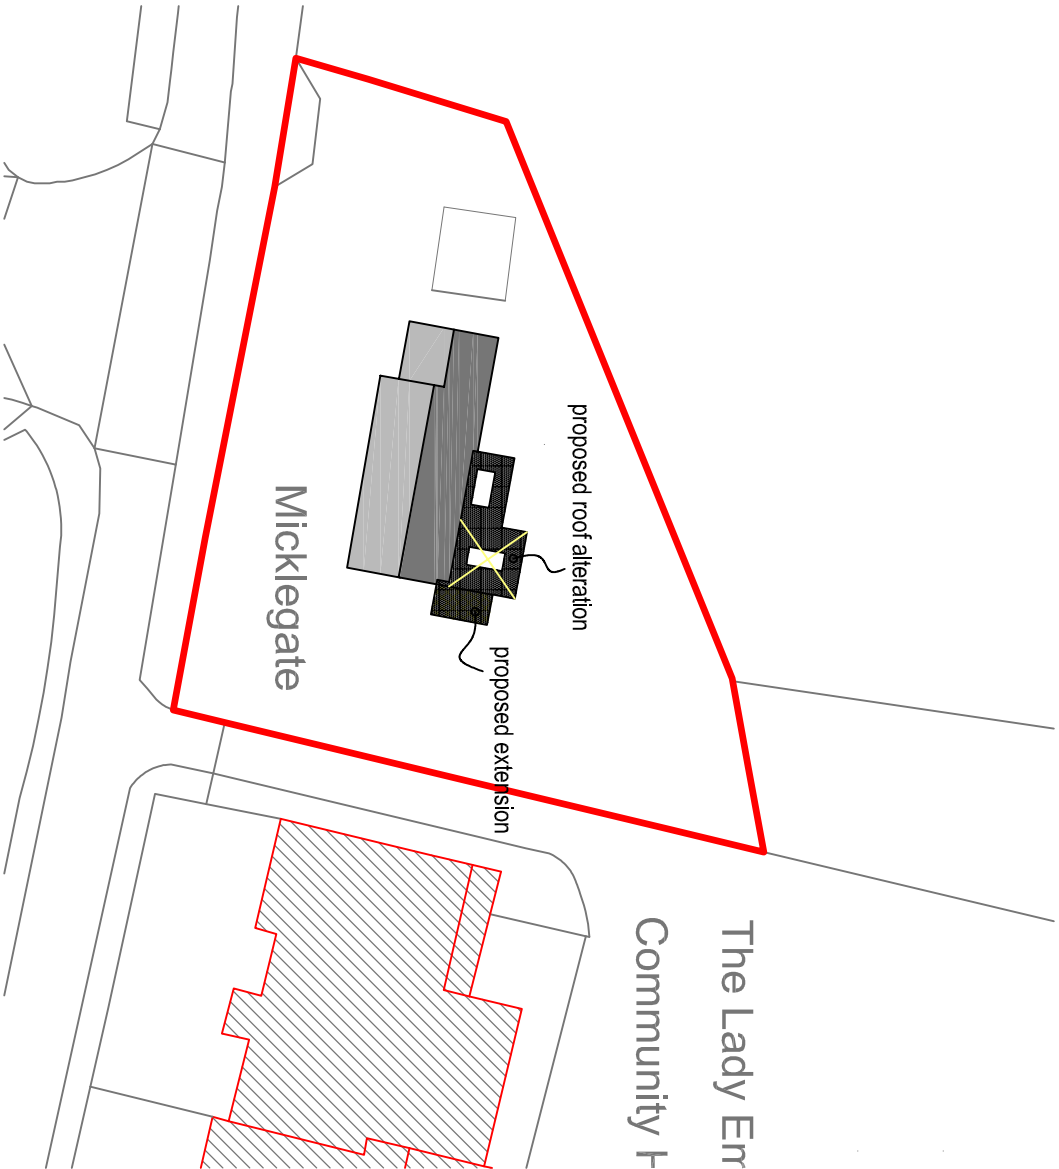

BLOCK PLAN 1:500



10m @ 1:1250

1m @ 1:100

1m @ 1:50

DRG NO: H4

SITE PLANS

PROPOSED EXTENSION
AT MICKLEGATE
TARRINGTON
HEREFORDSHIRE

FOR MR & MRS HOPCUTT

DAFOREST
ARCHITECTURAL SERVICES

Court Cottage, Barestree, Hereford, HR1 4DA

01432 851543

Scale 1:1250 & 1:500 @ a3 Date October 2017