




notes  
this drawing is copyright | do not scale off this drawing |  
dimensions to be checked on site | any discrepancies to  
be reported to the architect immediately

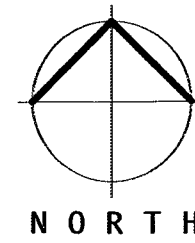

121953

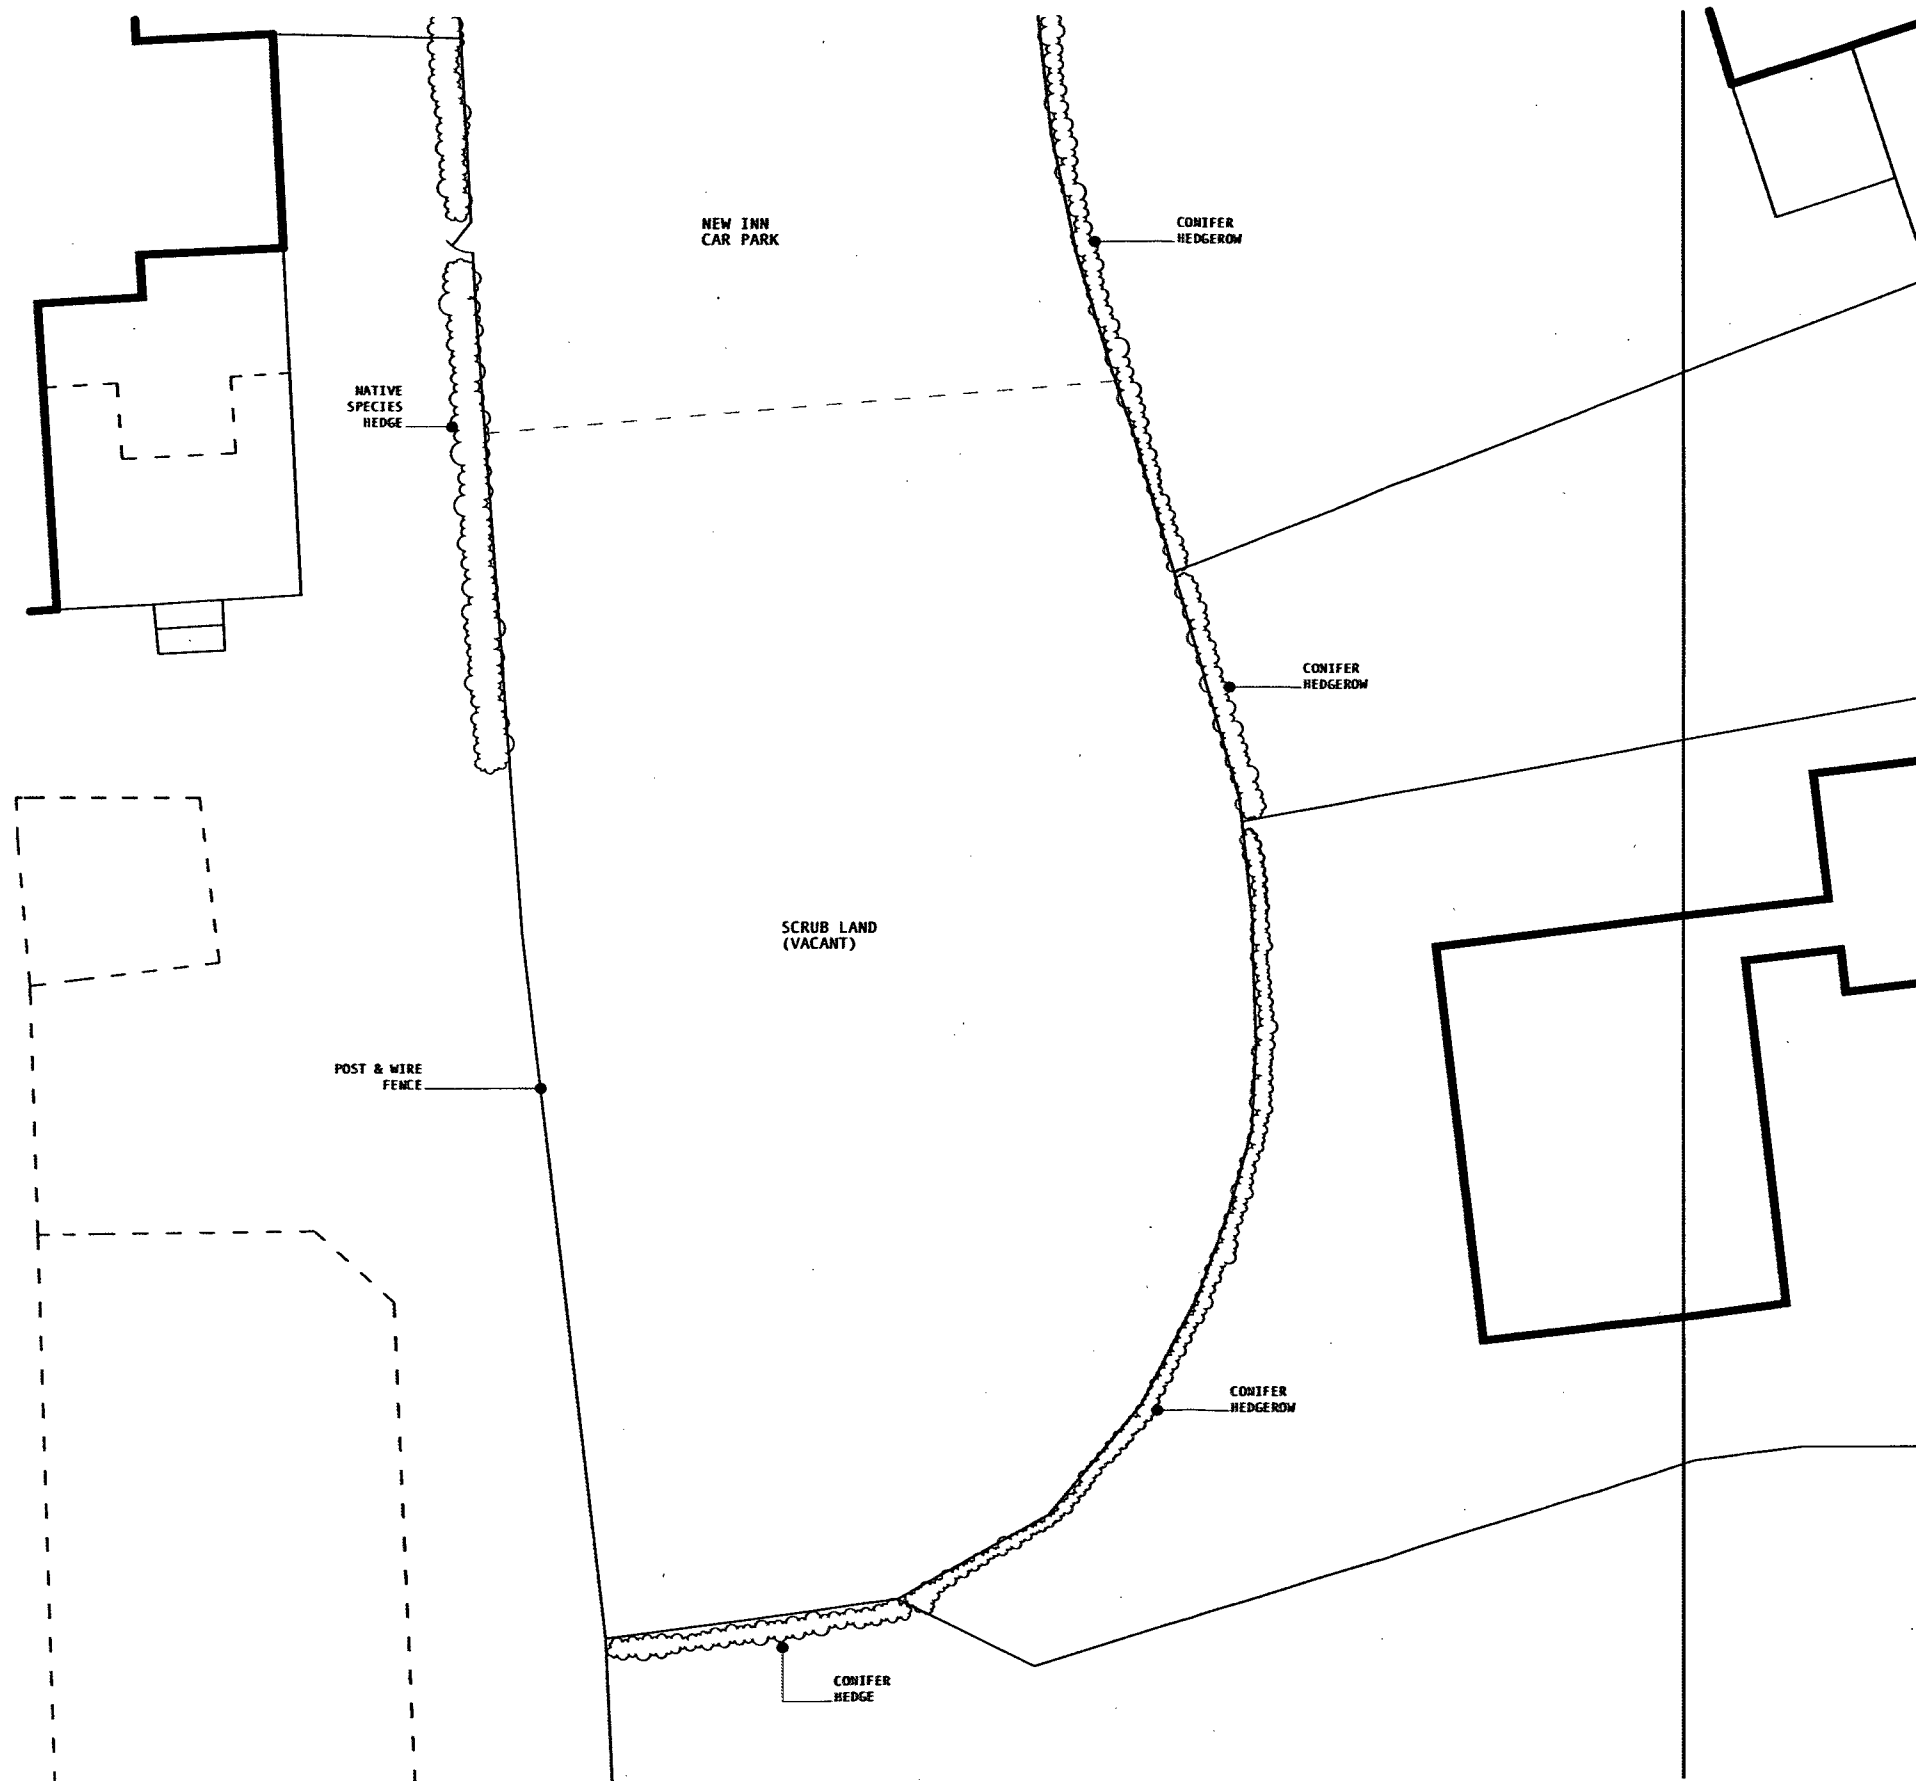

EXISTING LANDSCAPE PLAN

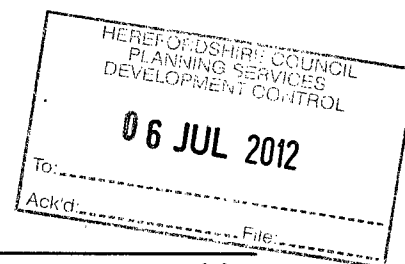

<b>mark owen architect</b> t: 07875 427 380 e: info@markowenarchitect.co.uk	client MR R WARING	project PROPOSED DWELLING ADJ NEW INN CAR PARK PEMBRIDGE	drawing AS EXISTING SITE PLAN	scale 1:200@A3 project nos. 2012.015/7.01	date 04.07.12 status PLANNING	drawing nos. <b>E 003</b> revision
-----------------------------------------------------------------------------------	-----------------------	-------------------------------------------------------------------	-------------------------------------	----------------------------------------------------	----------------------------------------	---------------------------------------