



WEST ELEVATION

SOUTH ELEVATION

EAST ELEVATION

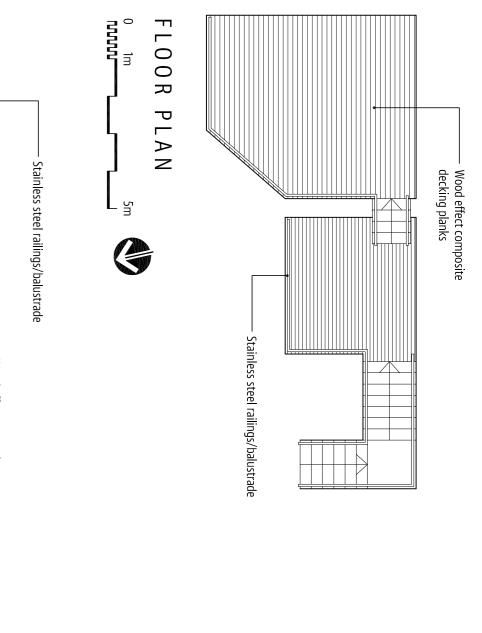



TallBrook

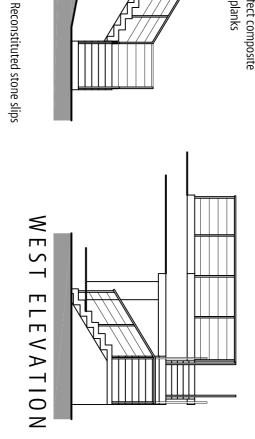

NORTH ELEVATION

Gym

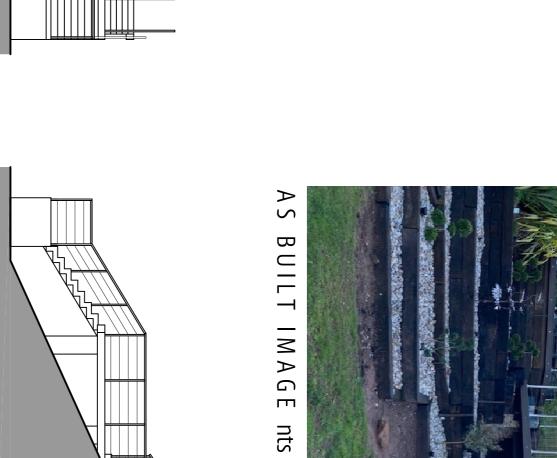

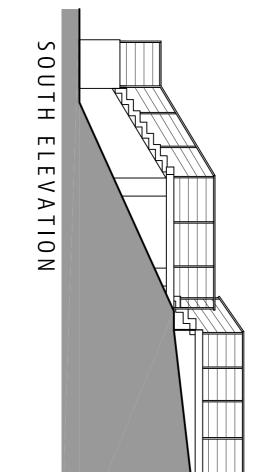

LOCATION PLAN 1:1250







courtyard

FLOOR PLAN

AS BUILT IMAGE nts

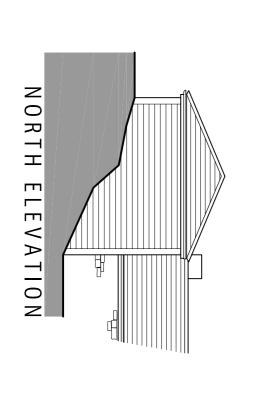

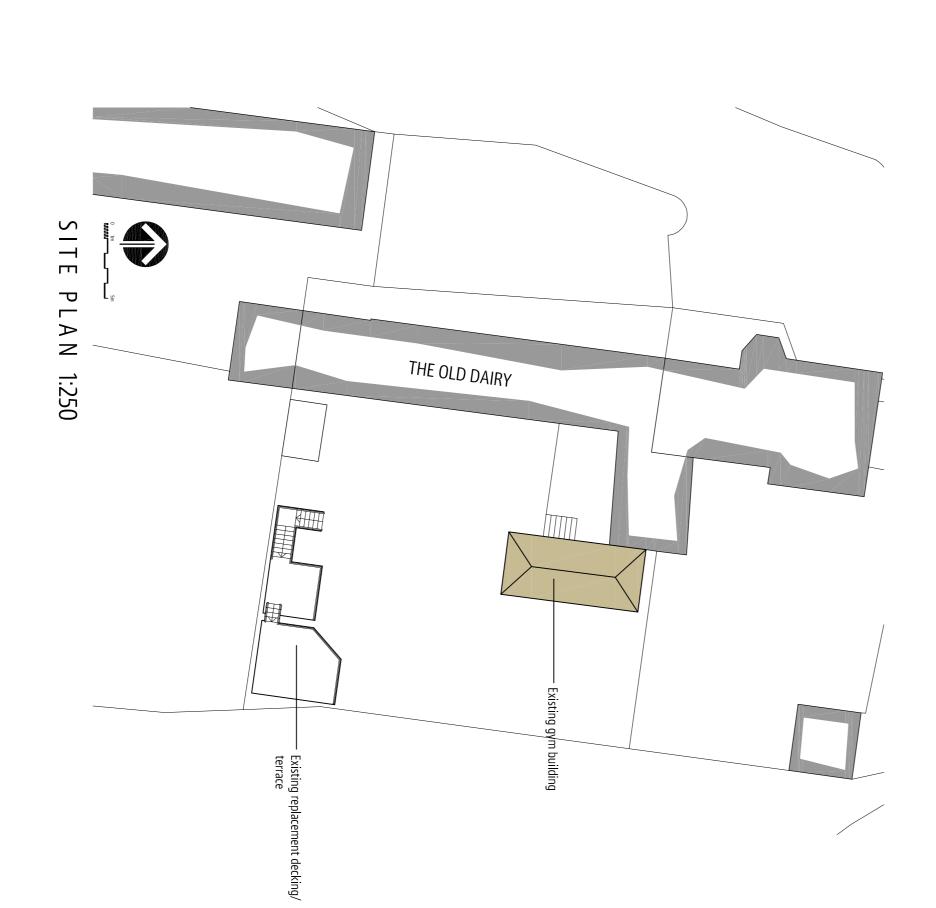



client
MR & MRS THOMPSON

project
THE OLD DAIRY, KNIGHTSHILL FARM
LEA, ROSS-ON-WYE, HEREFORDSHIRE, HR9 7LR
drawing
EXISTING date 02/02/2021 scale 1:100 @ A1 drawing no. 342-PL01 rev