





Metres
 Crown Copyright 2009
 Reproduction in whole or in part is prohibited
 without the prior permission of Ordnance Survey.
 Licence No. 100036072


site plan 1:1250

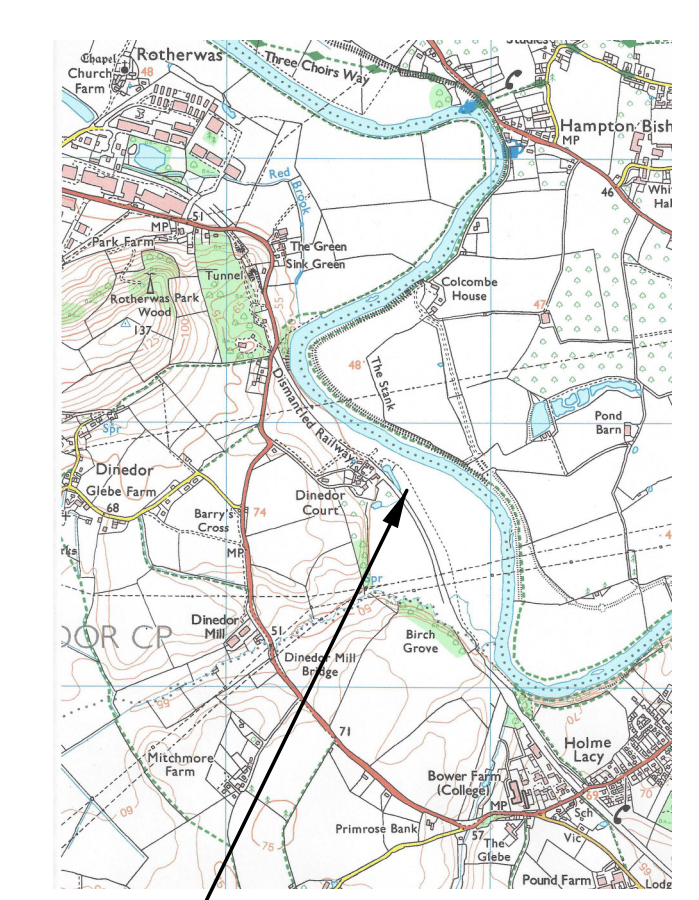

location plan

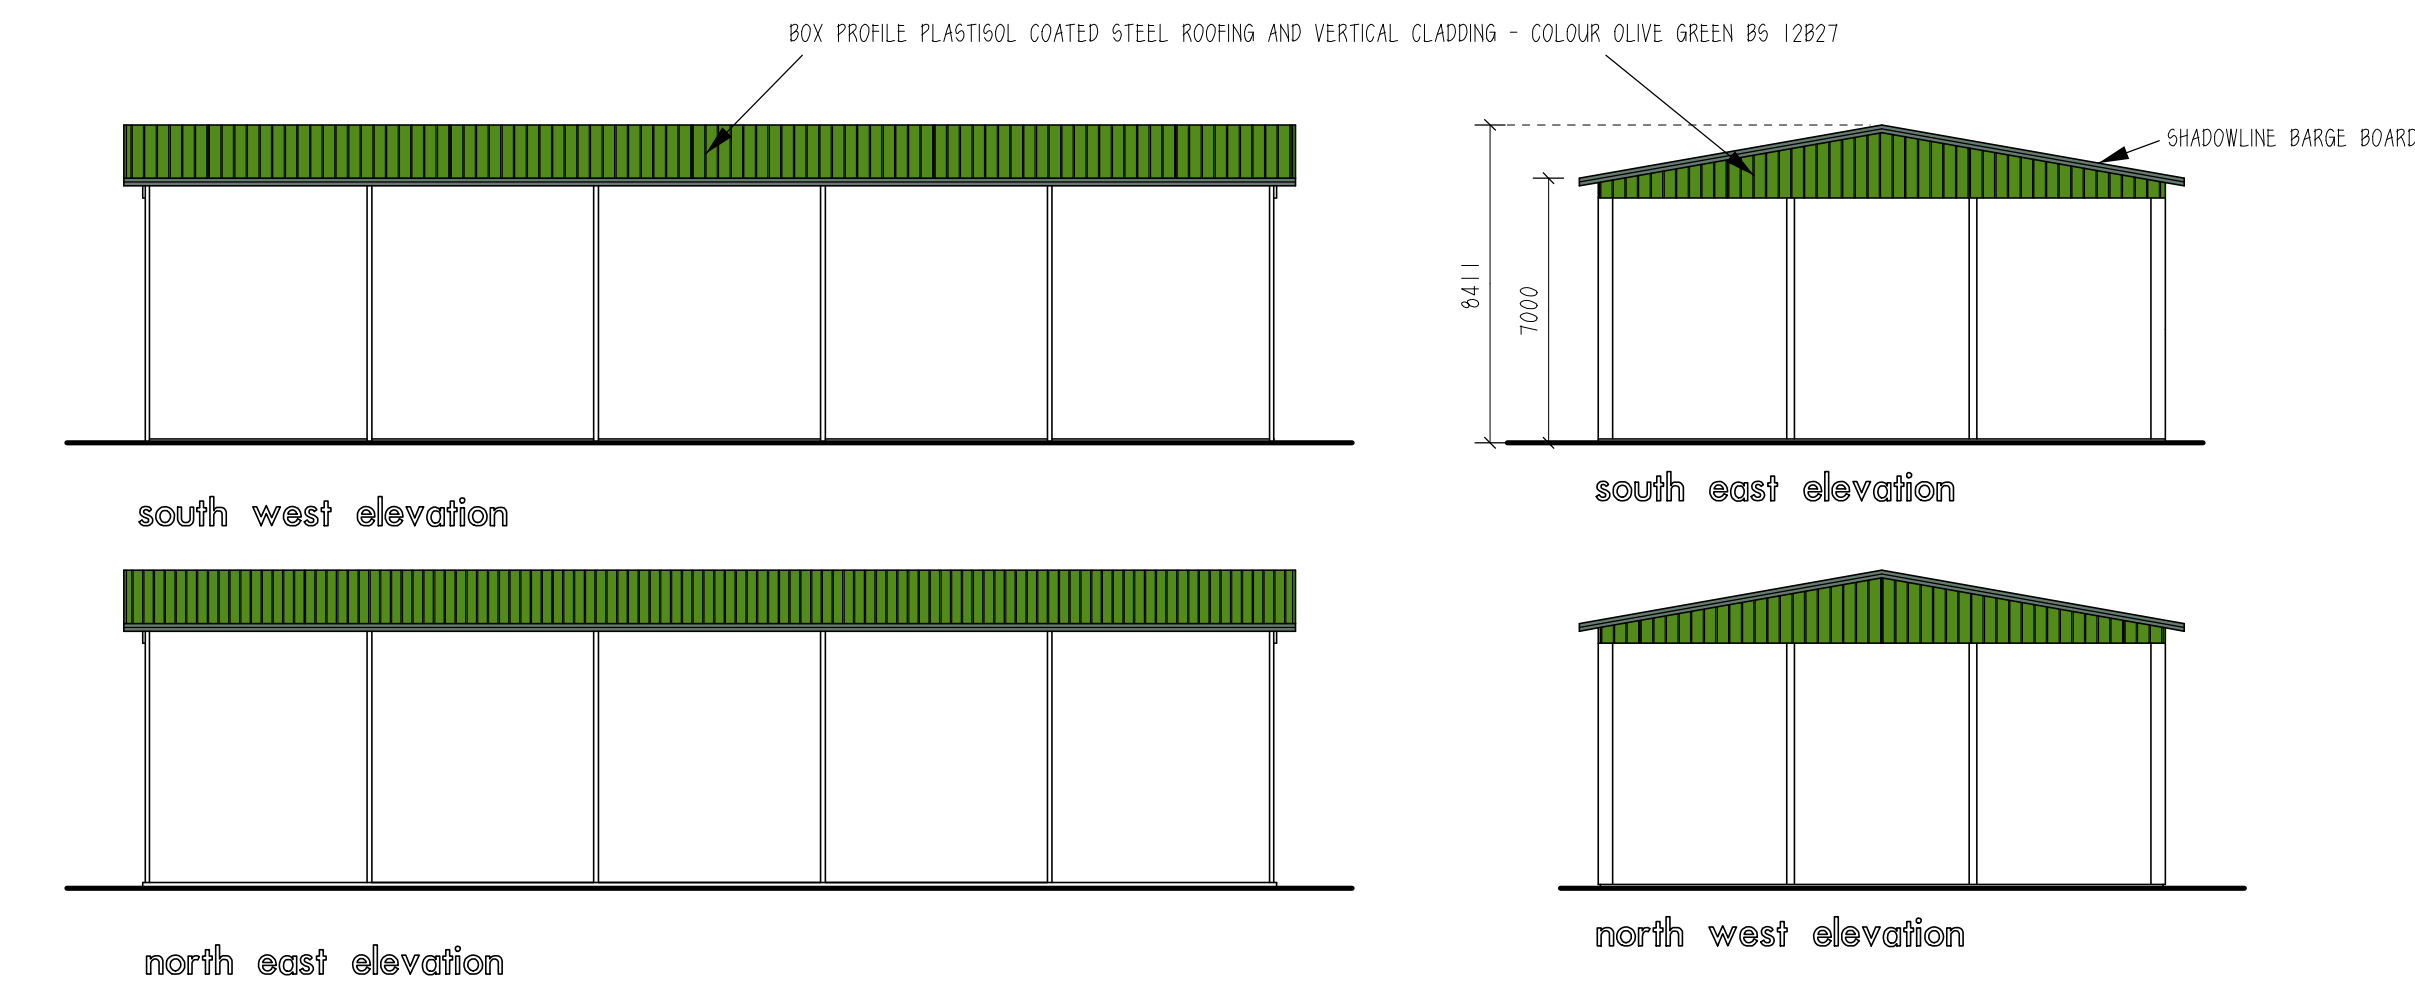

block plan 1:500

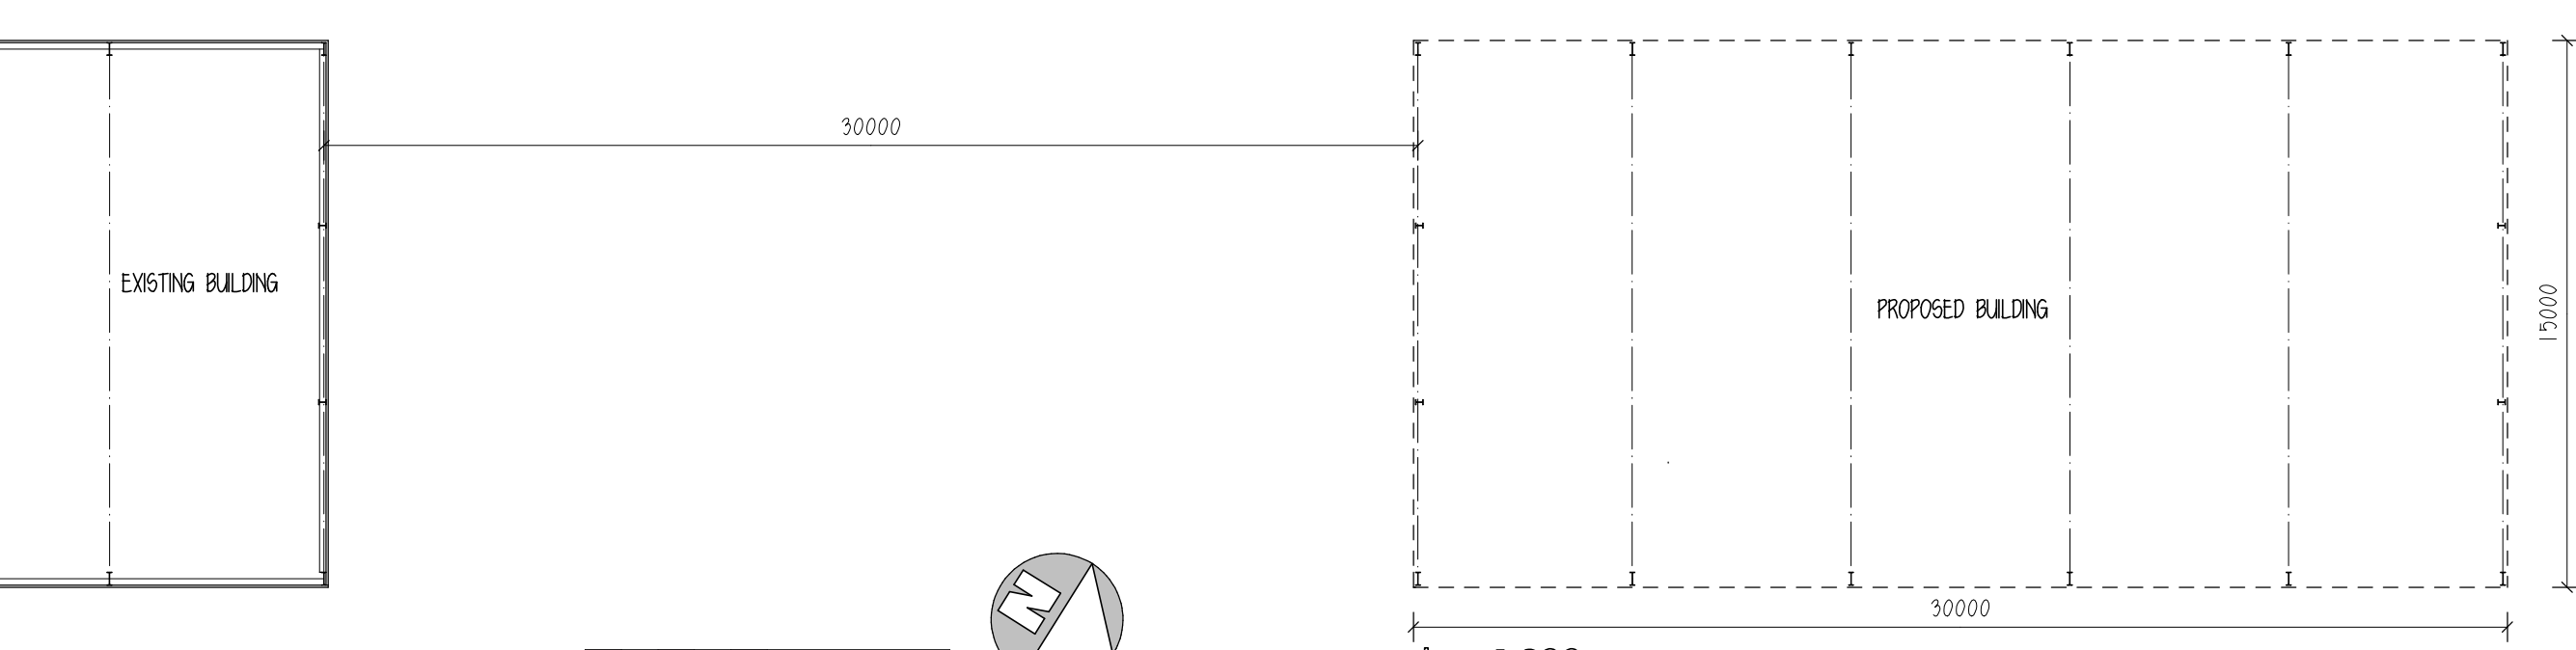

plans & elevations 1:200

proposed general purpose
 agricultural building at
 court farm, dinedor
 herefordshire hr2 6lg

date dec 2019
 scale 1:200, 1:500, 1:1250
 paper size A1
 dm by SP

1935.01

stephen potter
 architectural & building services ltd
 pomona office
 kings acre road
 hereford hr4 6an

tel 01432 - 264582
 e stephen@potterarchitectural.com