




N / 102656 / FH

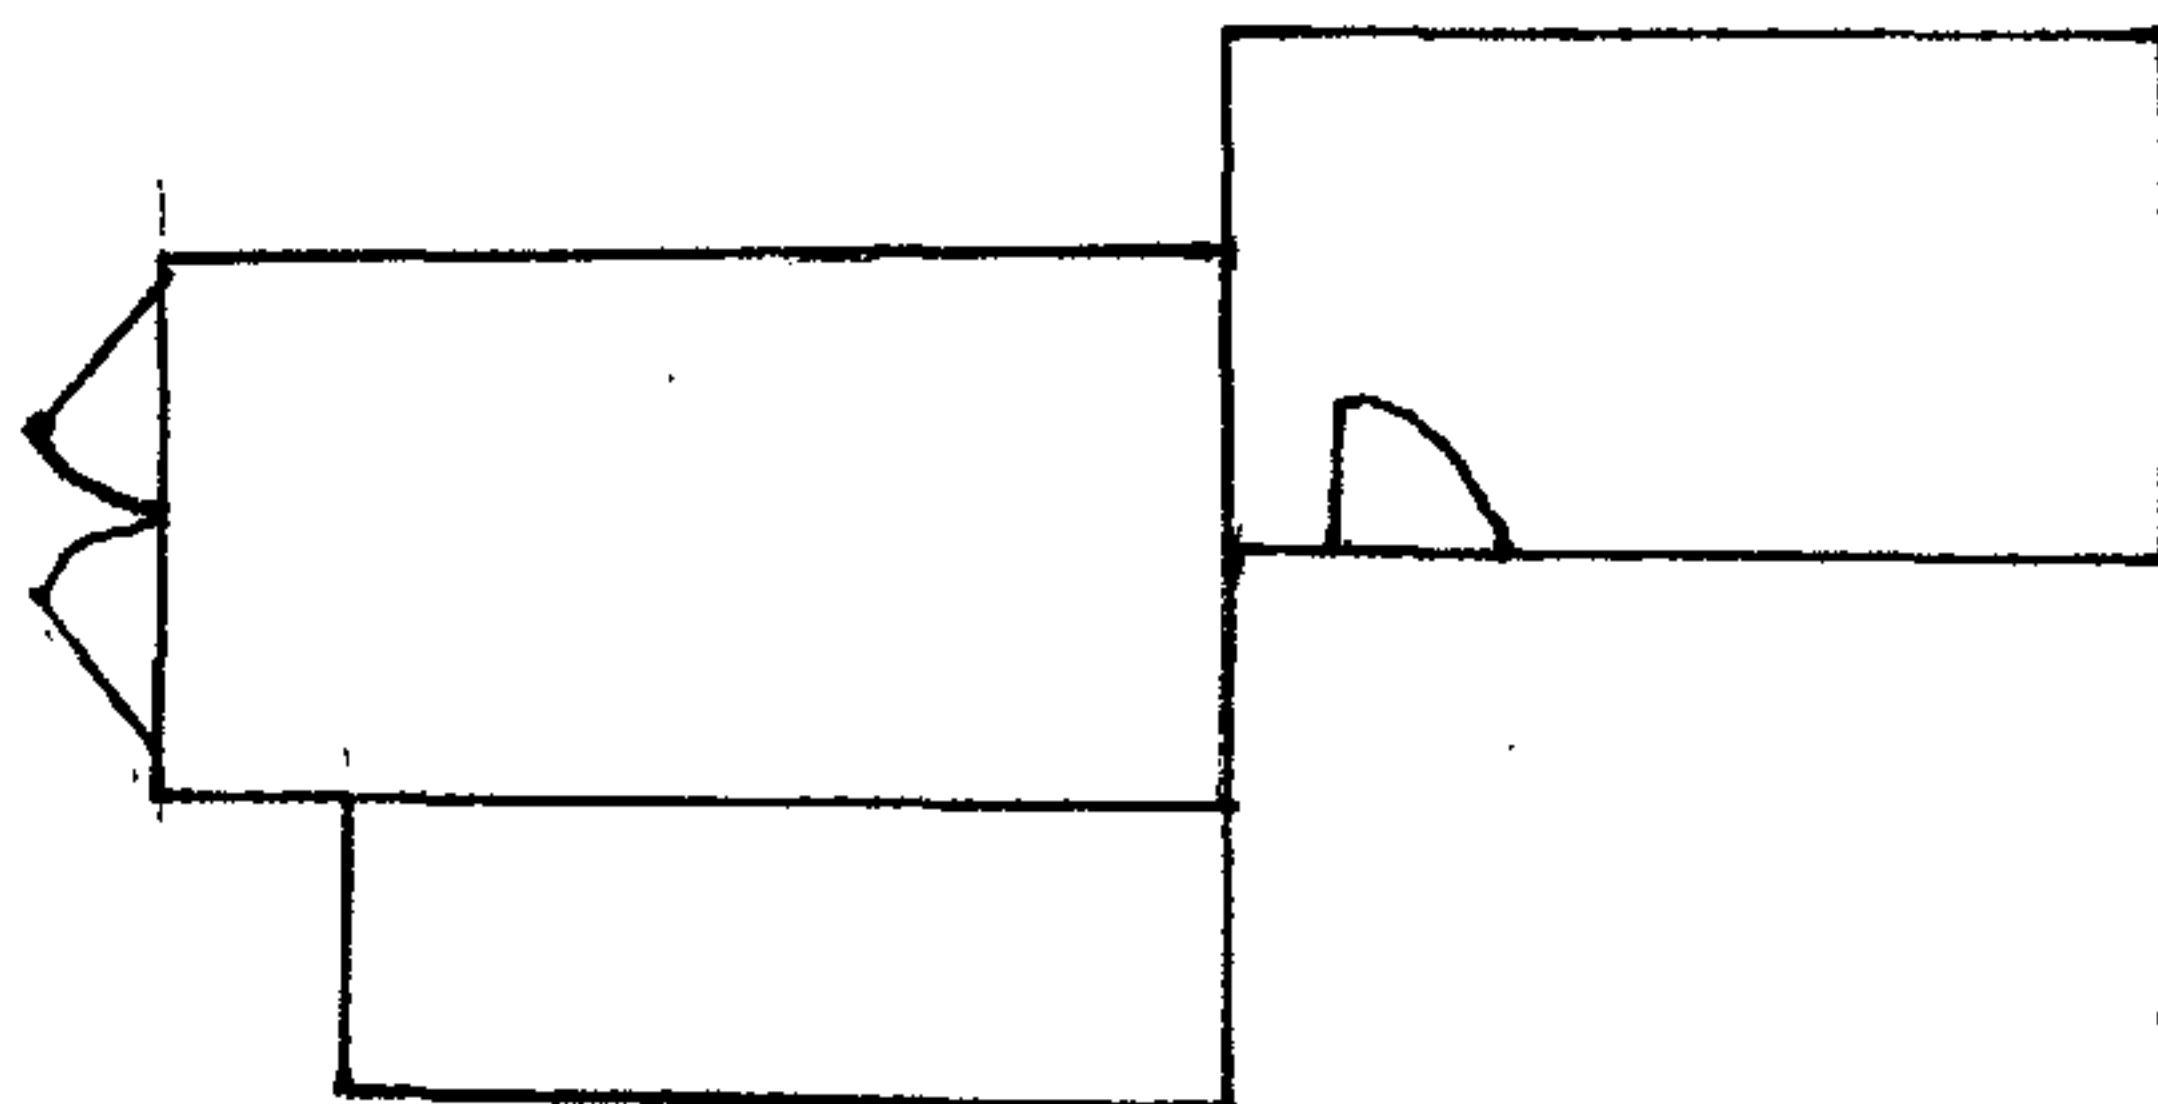


GARAGE FLOOR PLAN

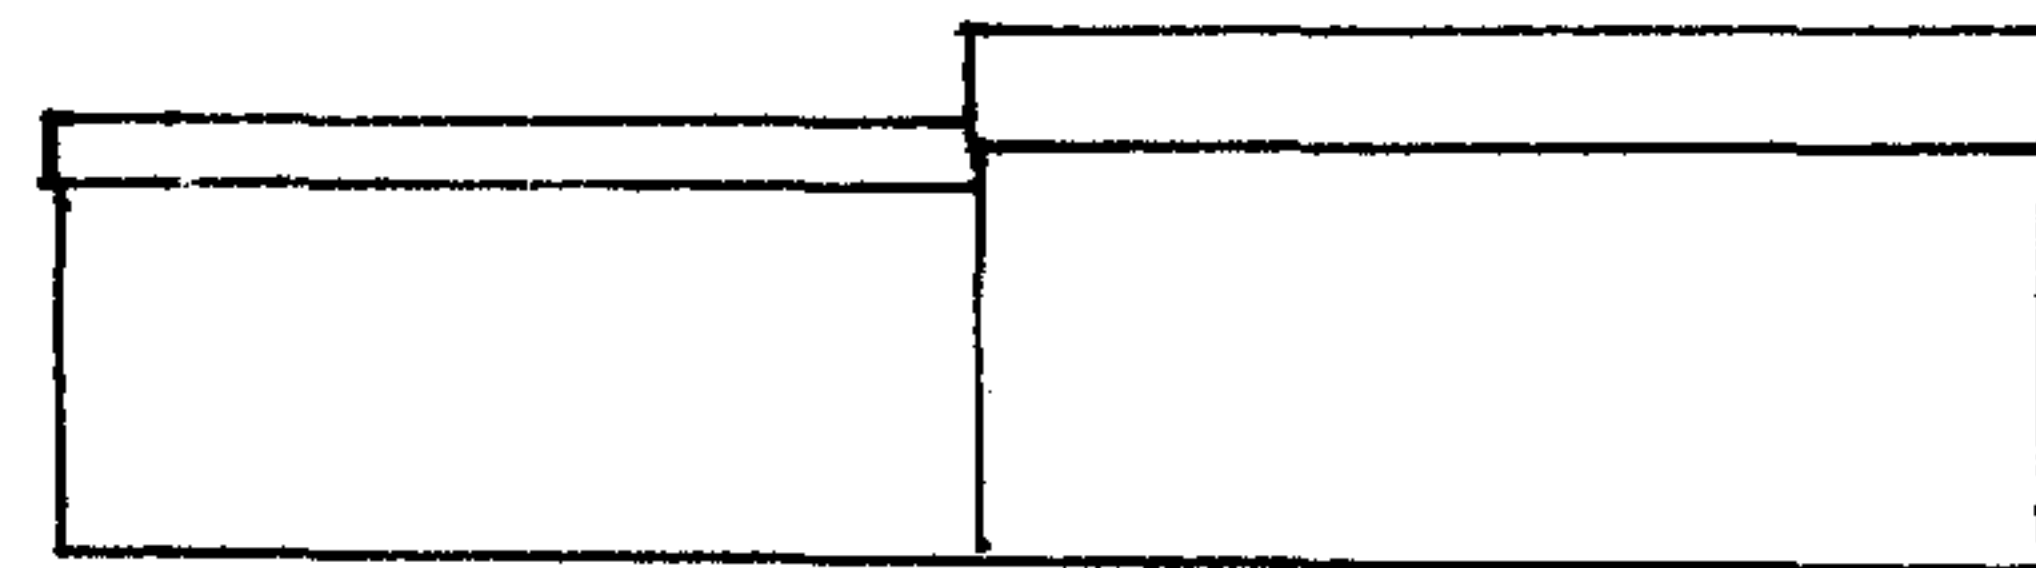


WEST ELEVATION

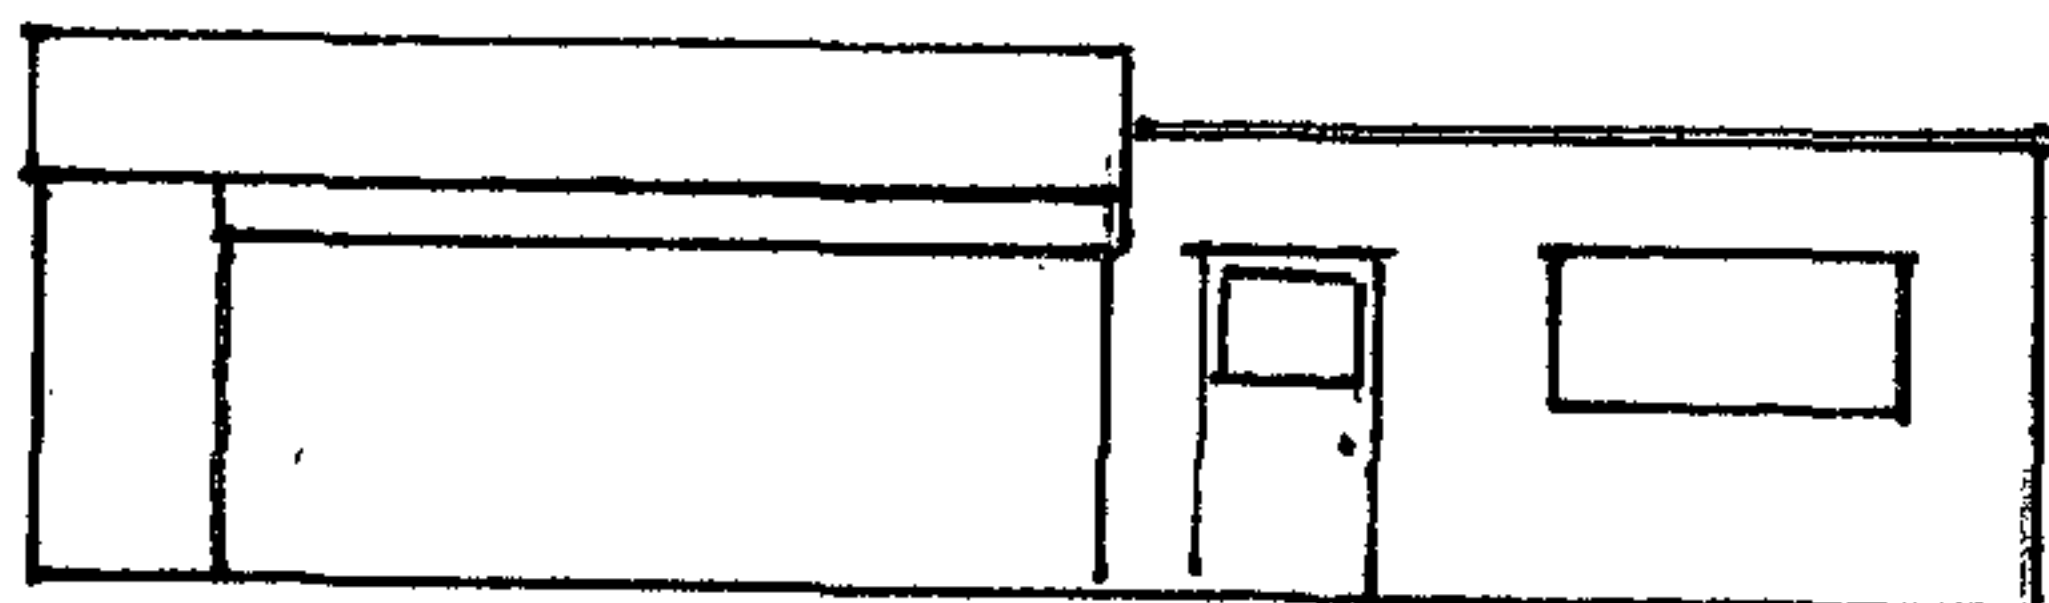


EAST ELEVATION

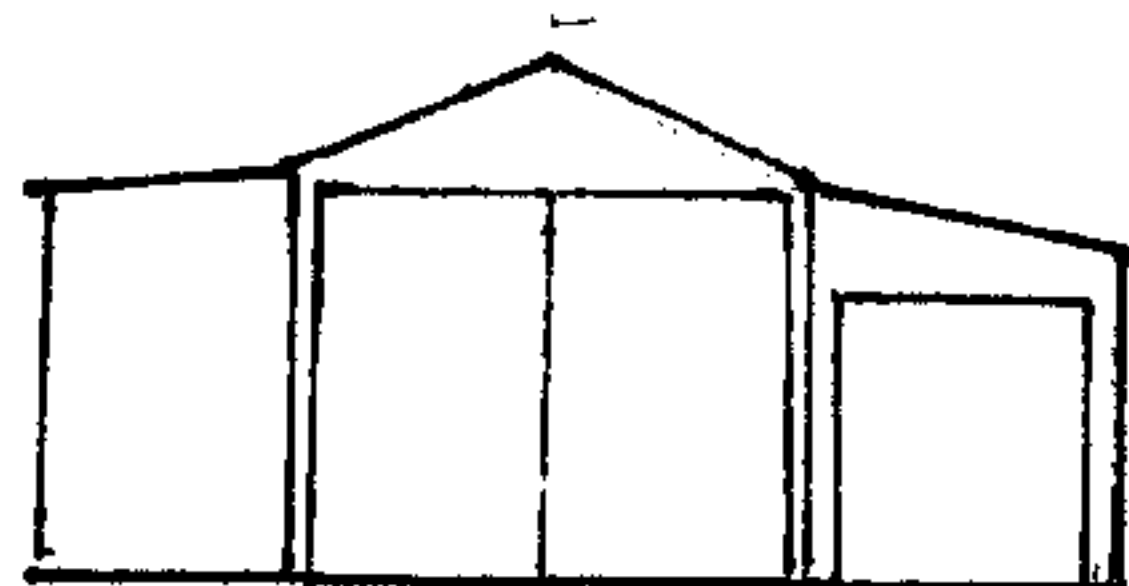

NORTH ELEVATION

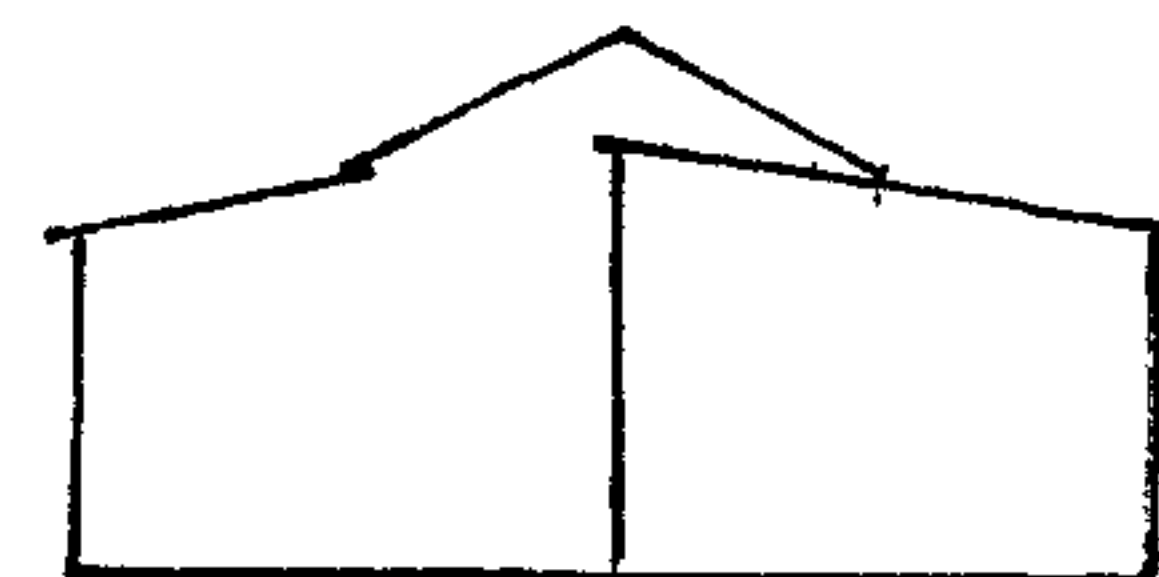

SOUTH ELEVATION

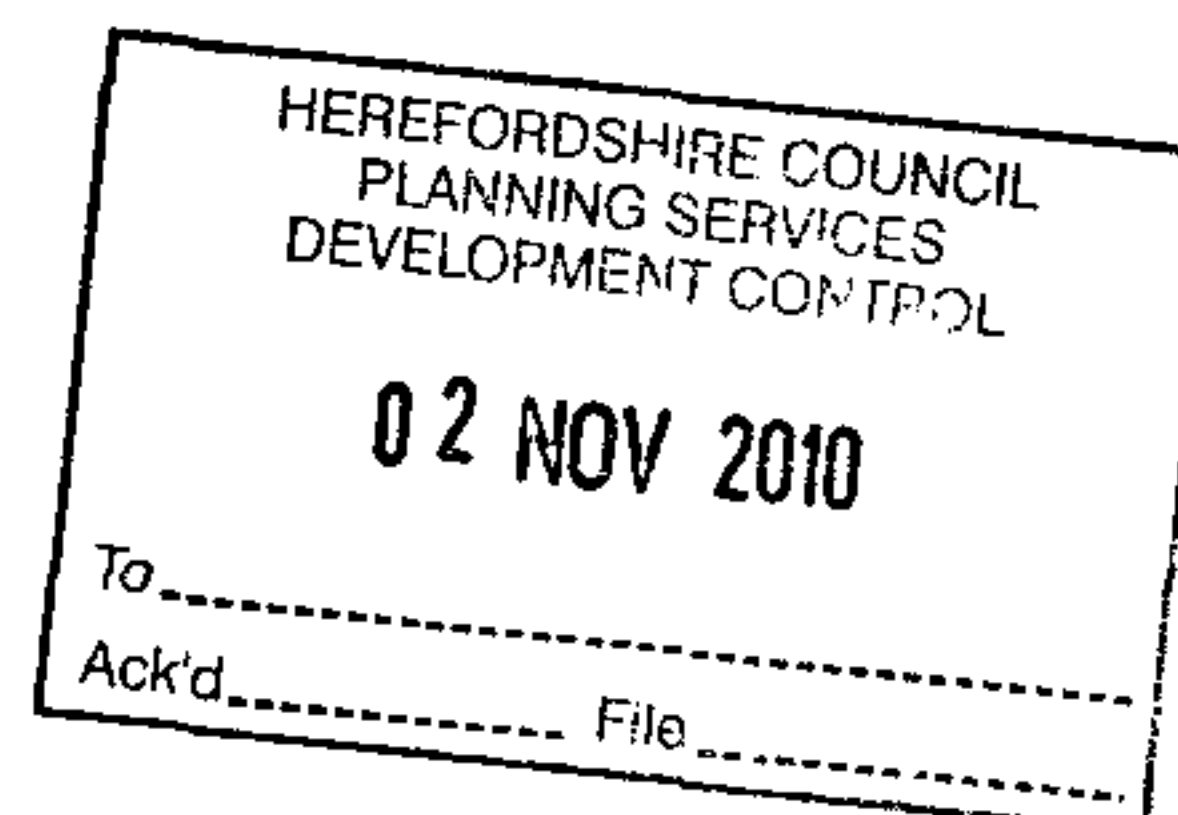

FLOOR PLAN AND ELEVATIONS OF EXISTING GARAGE

SCALE 1:100