



SCALE 1:100


N / 102656 / FH

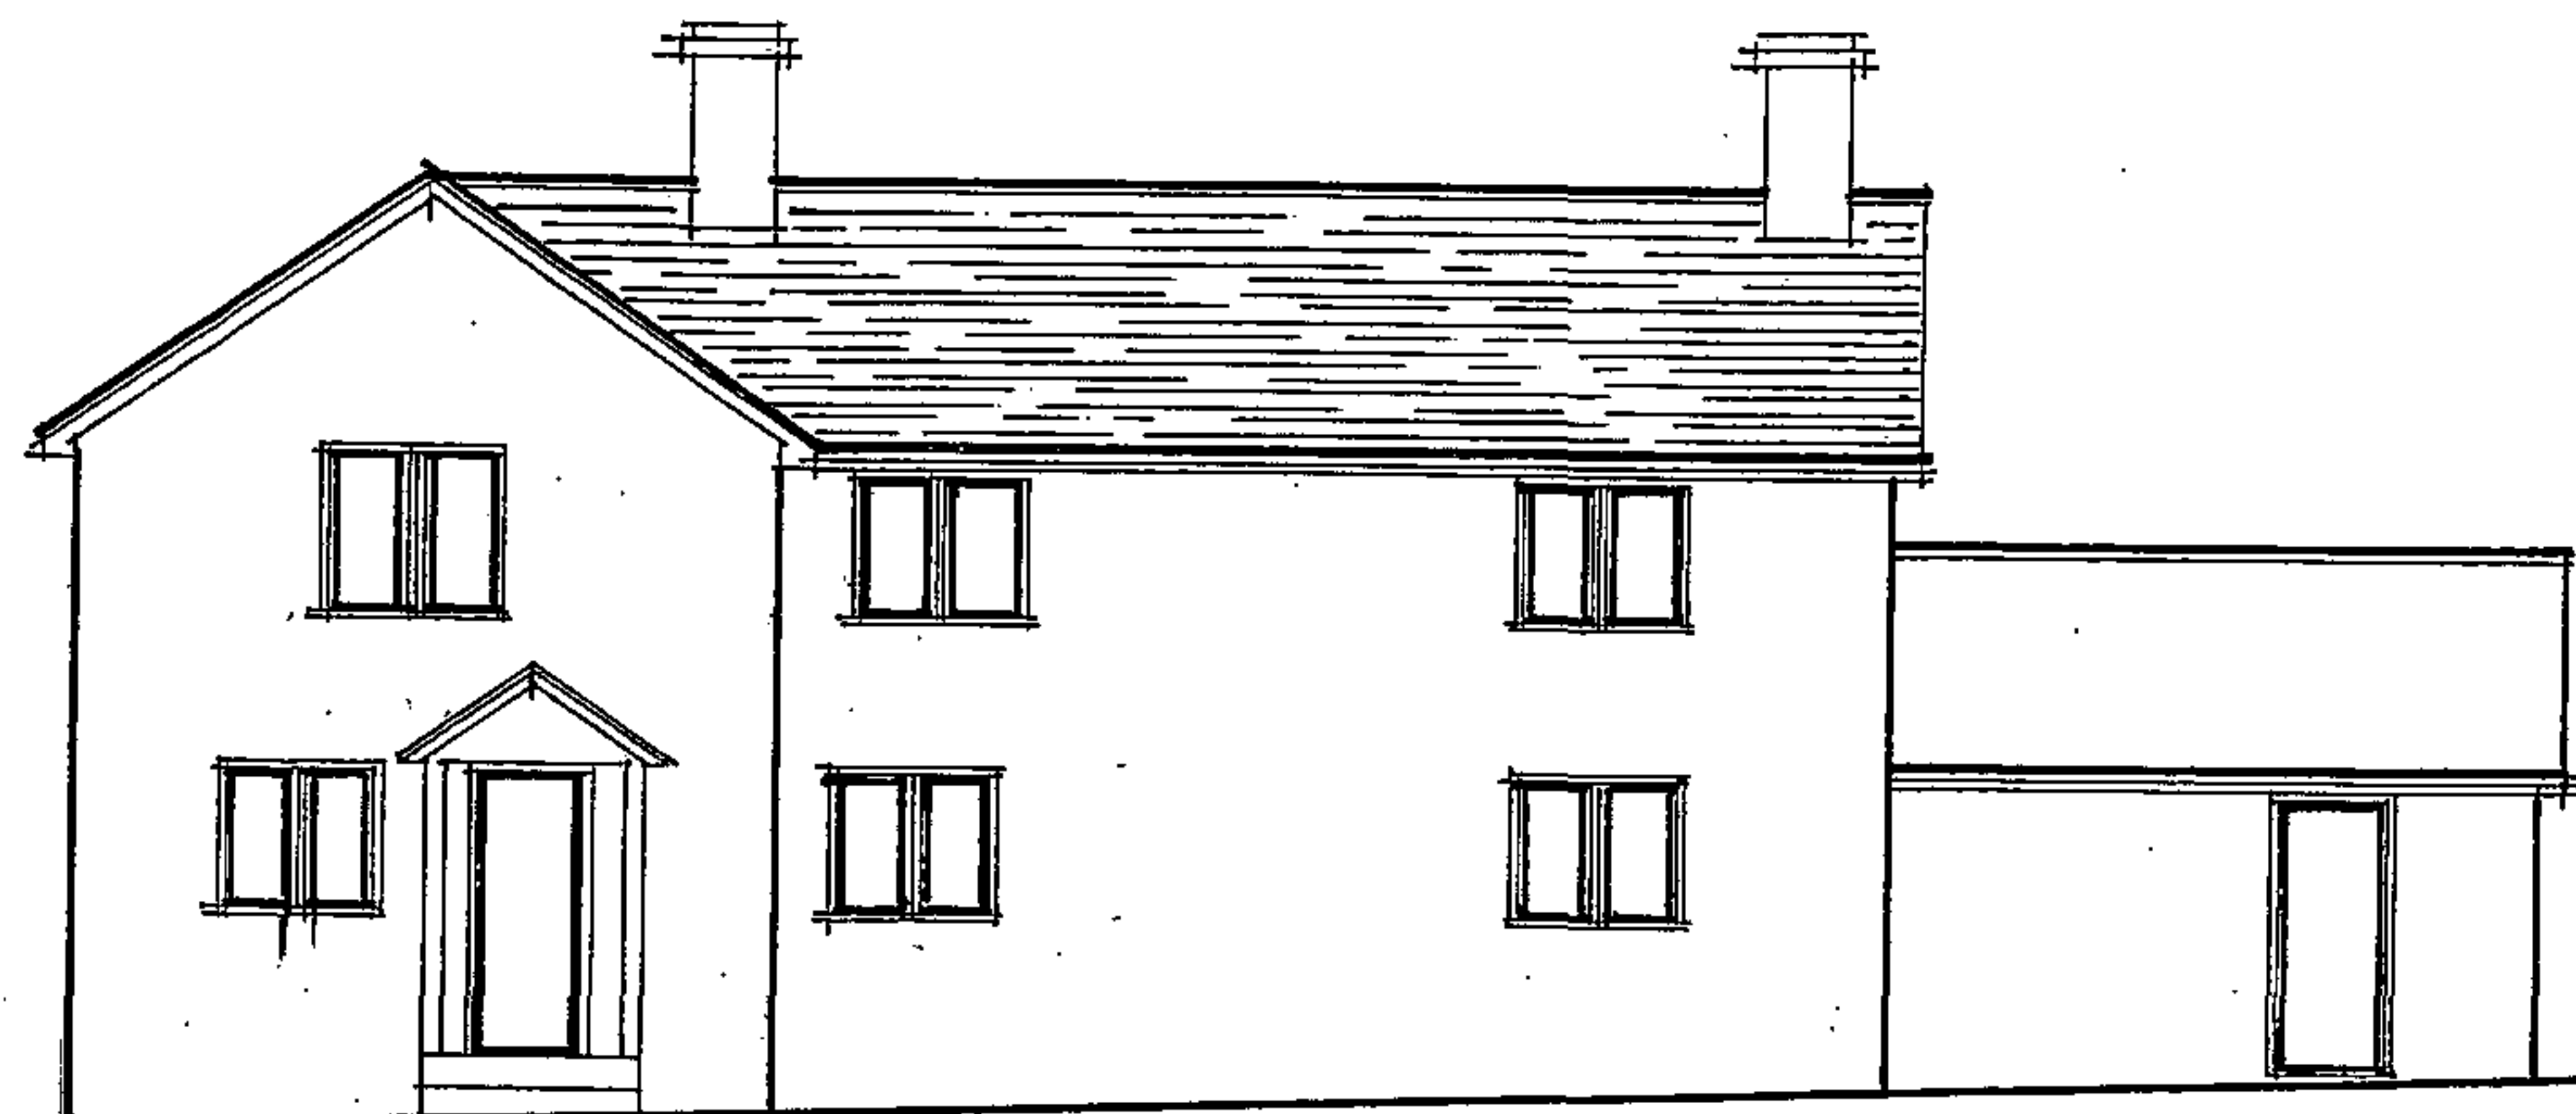


NORTH ELEVATION

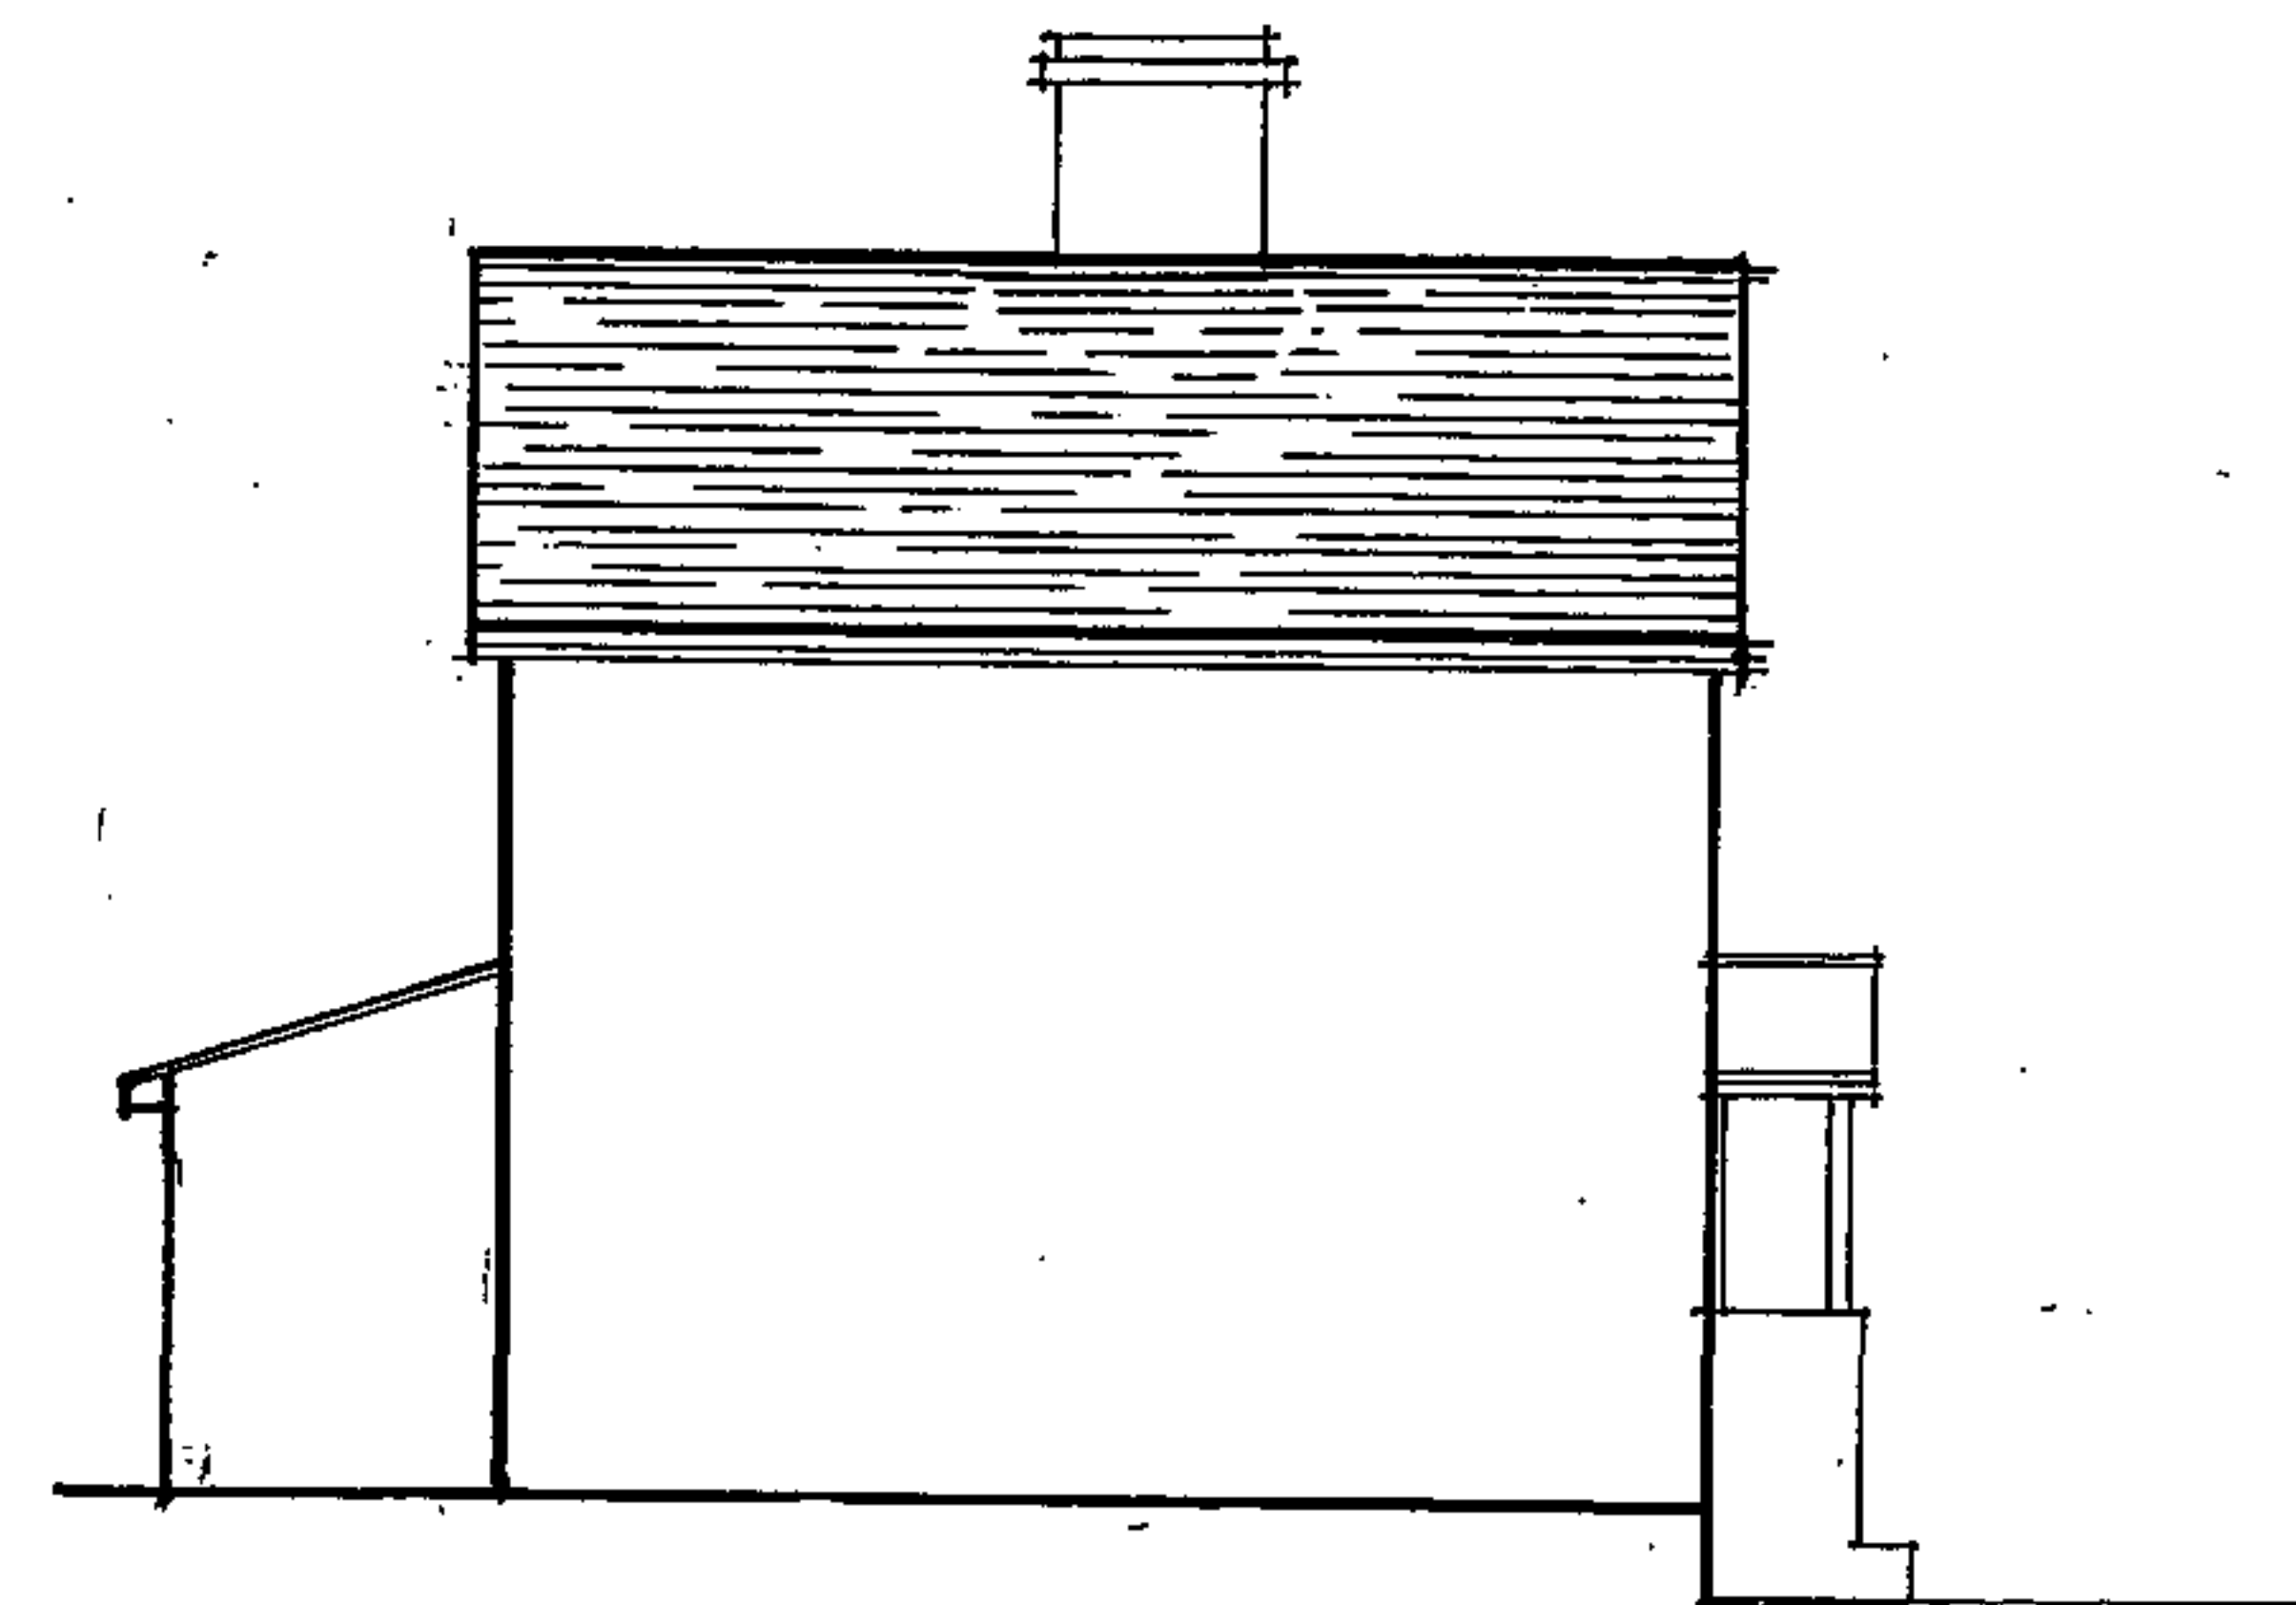

WEST ELEVATION

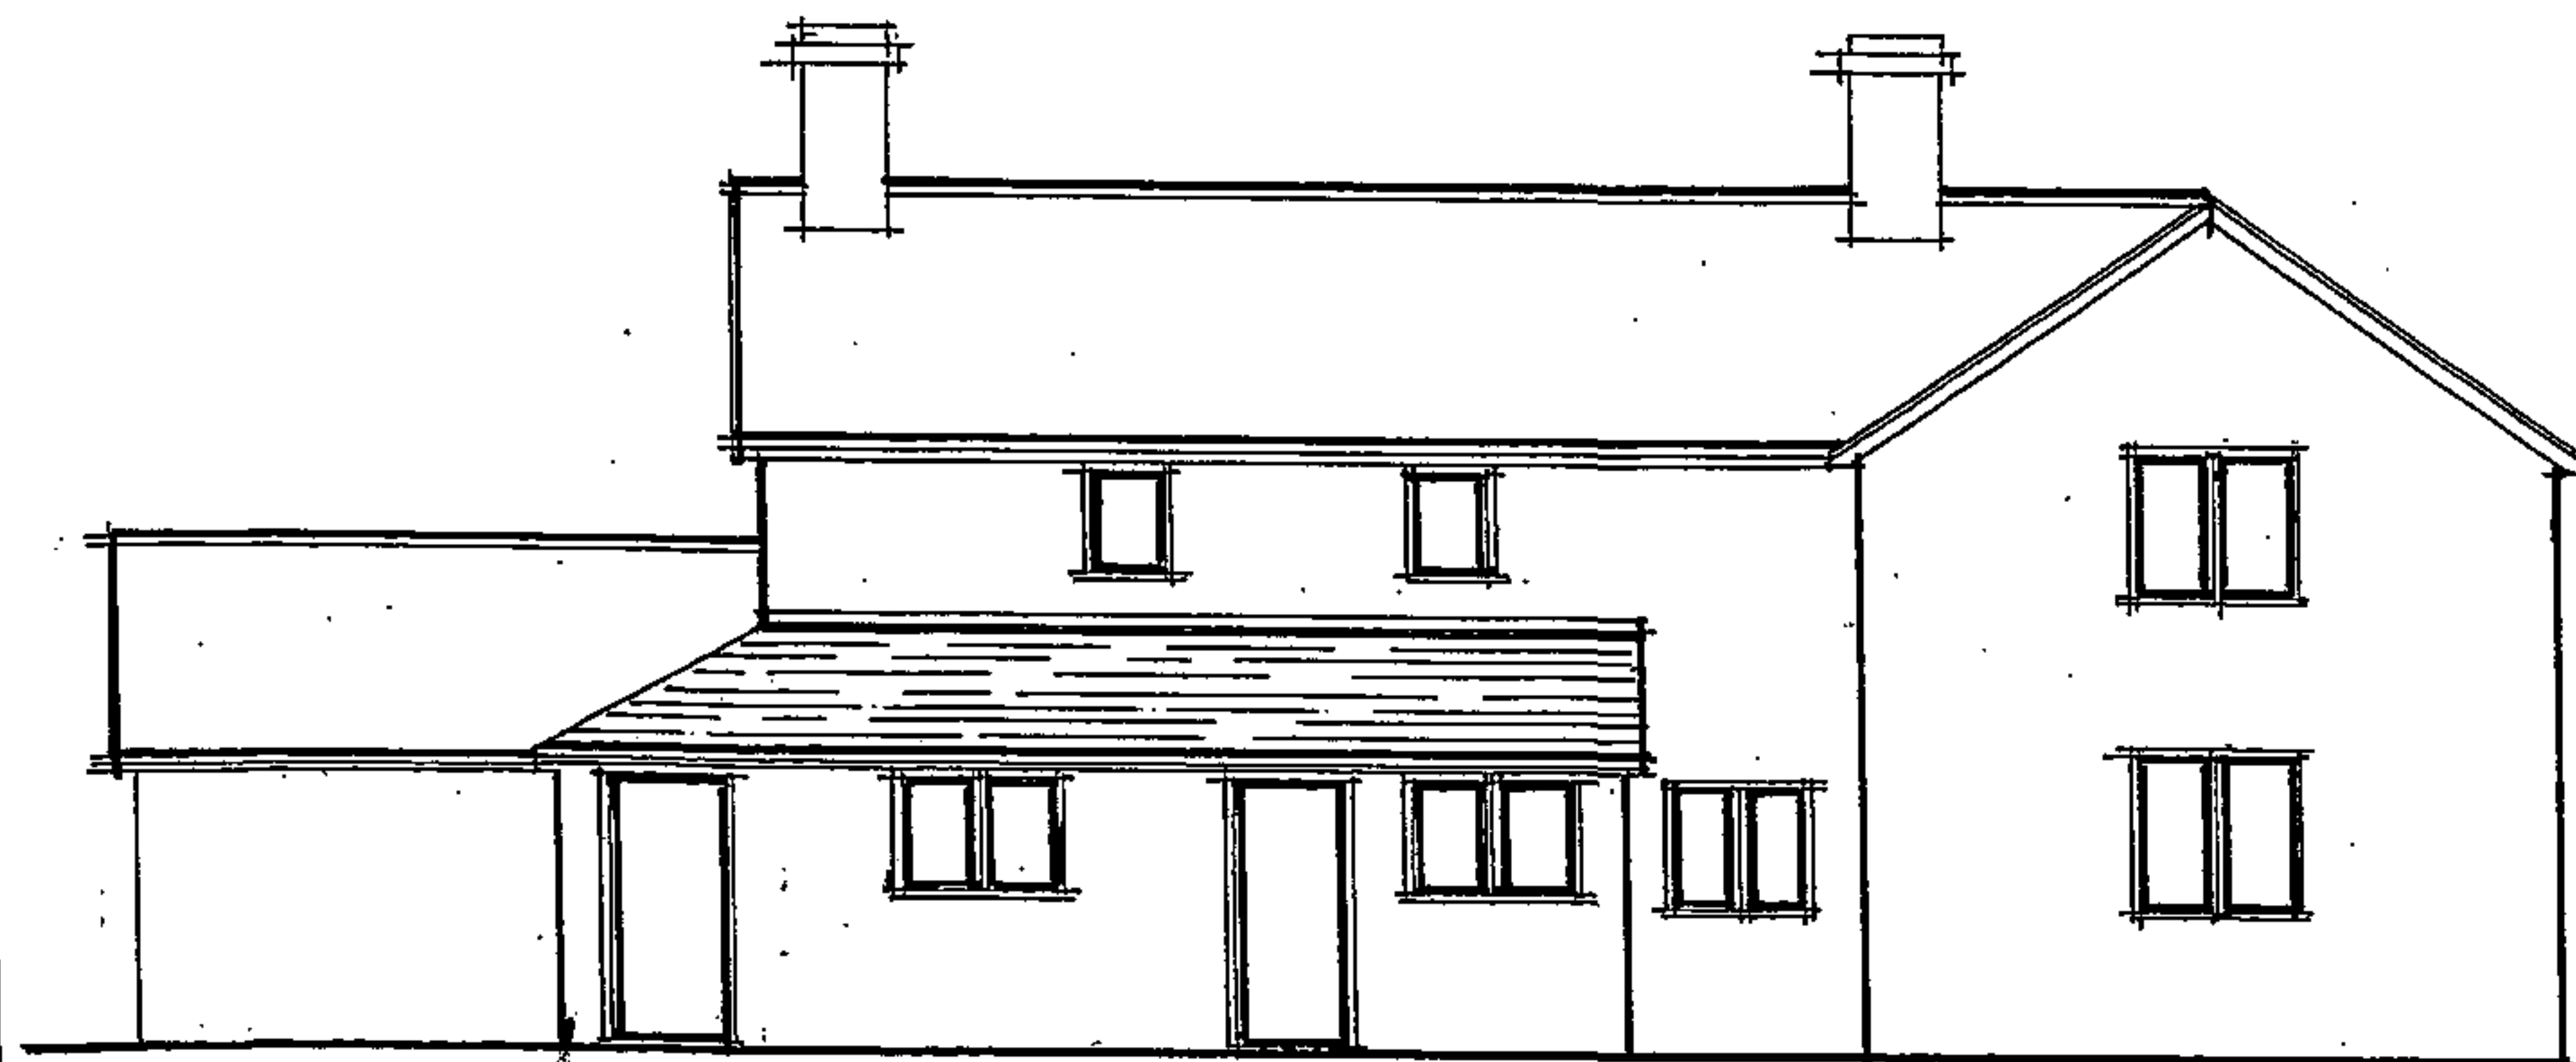

SOUTH ELEVATION

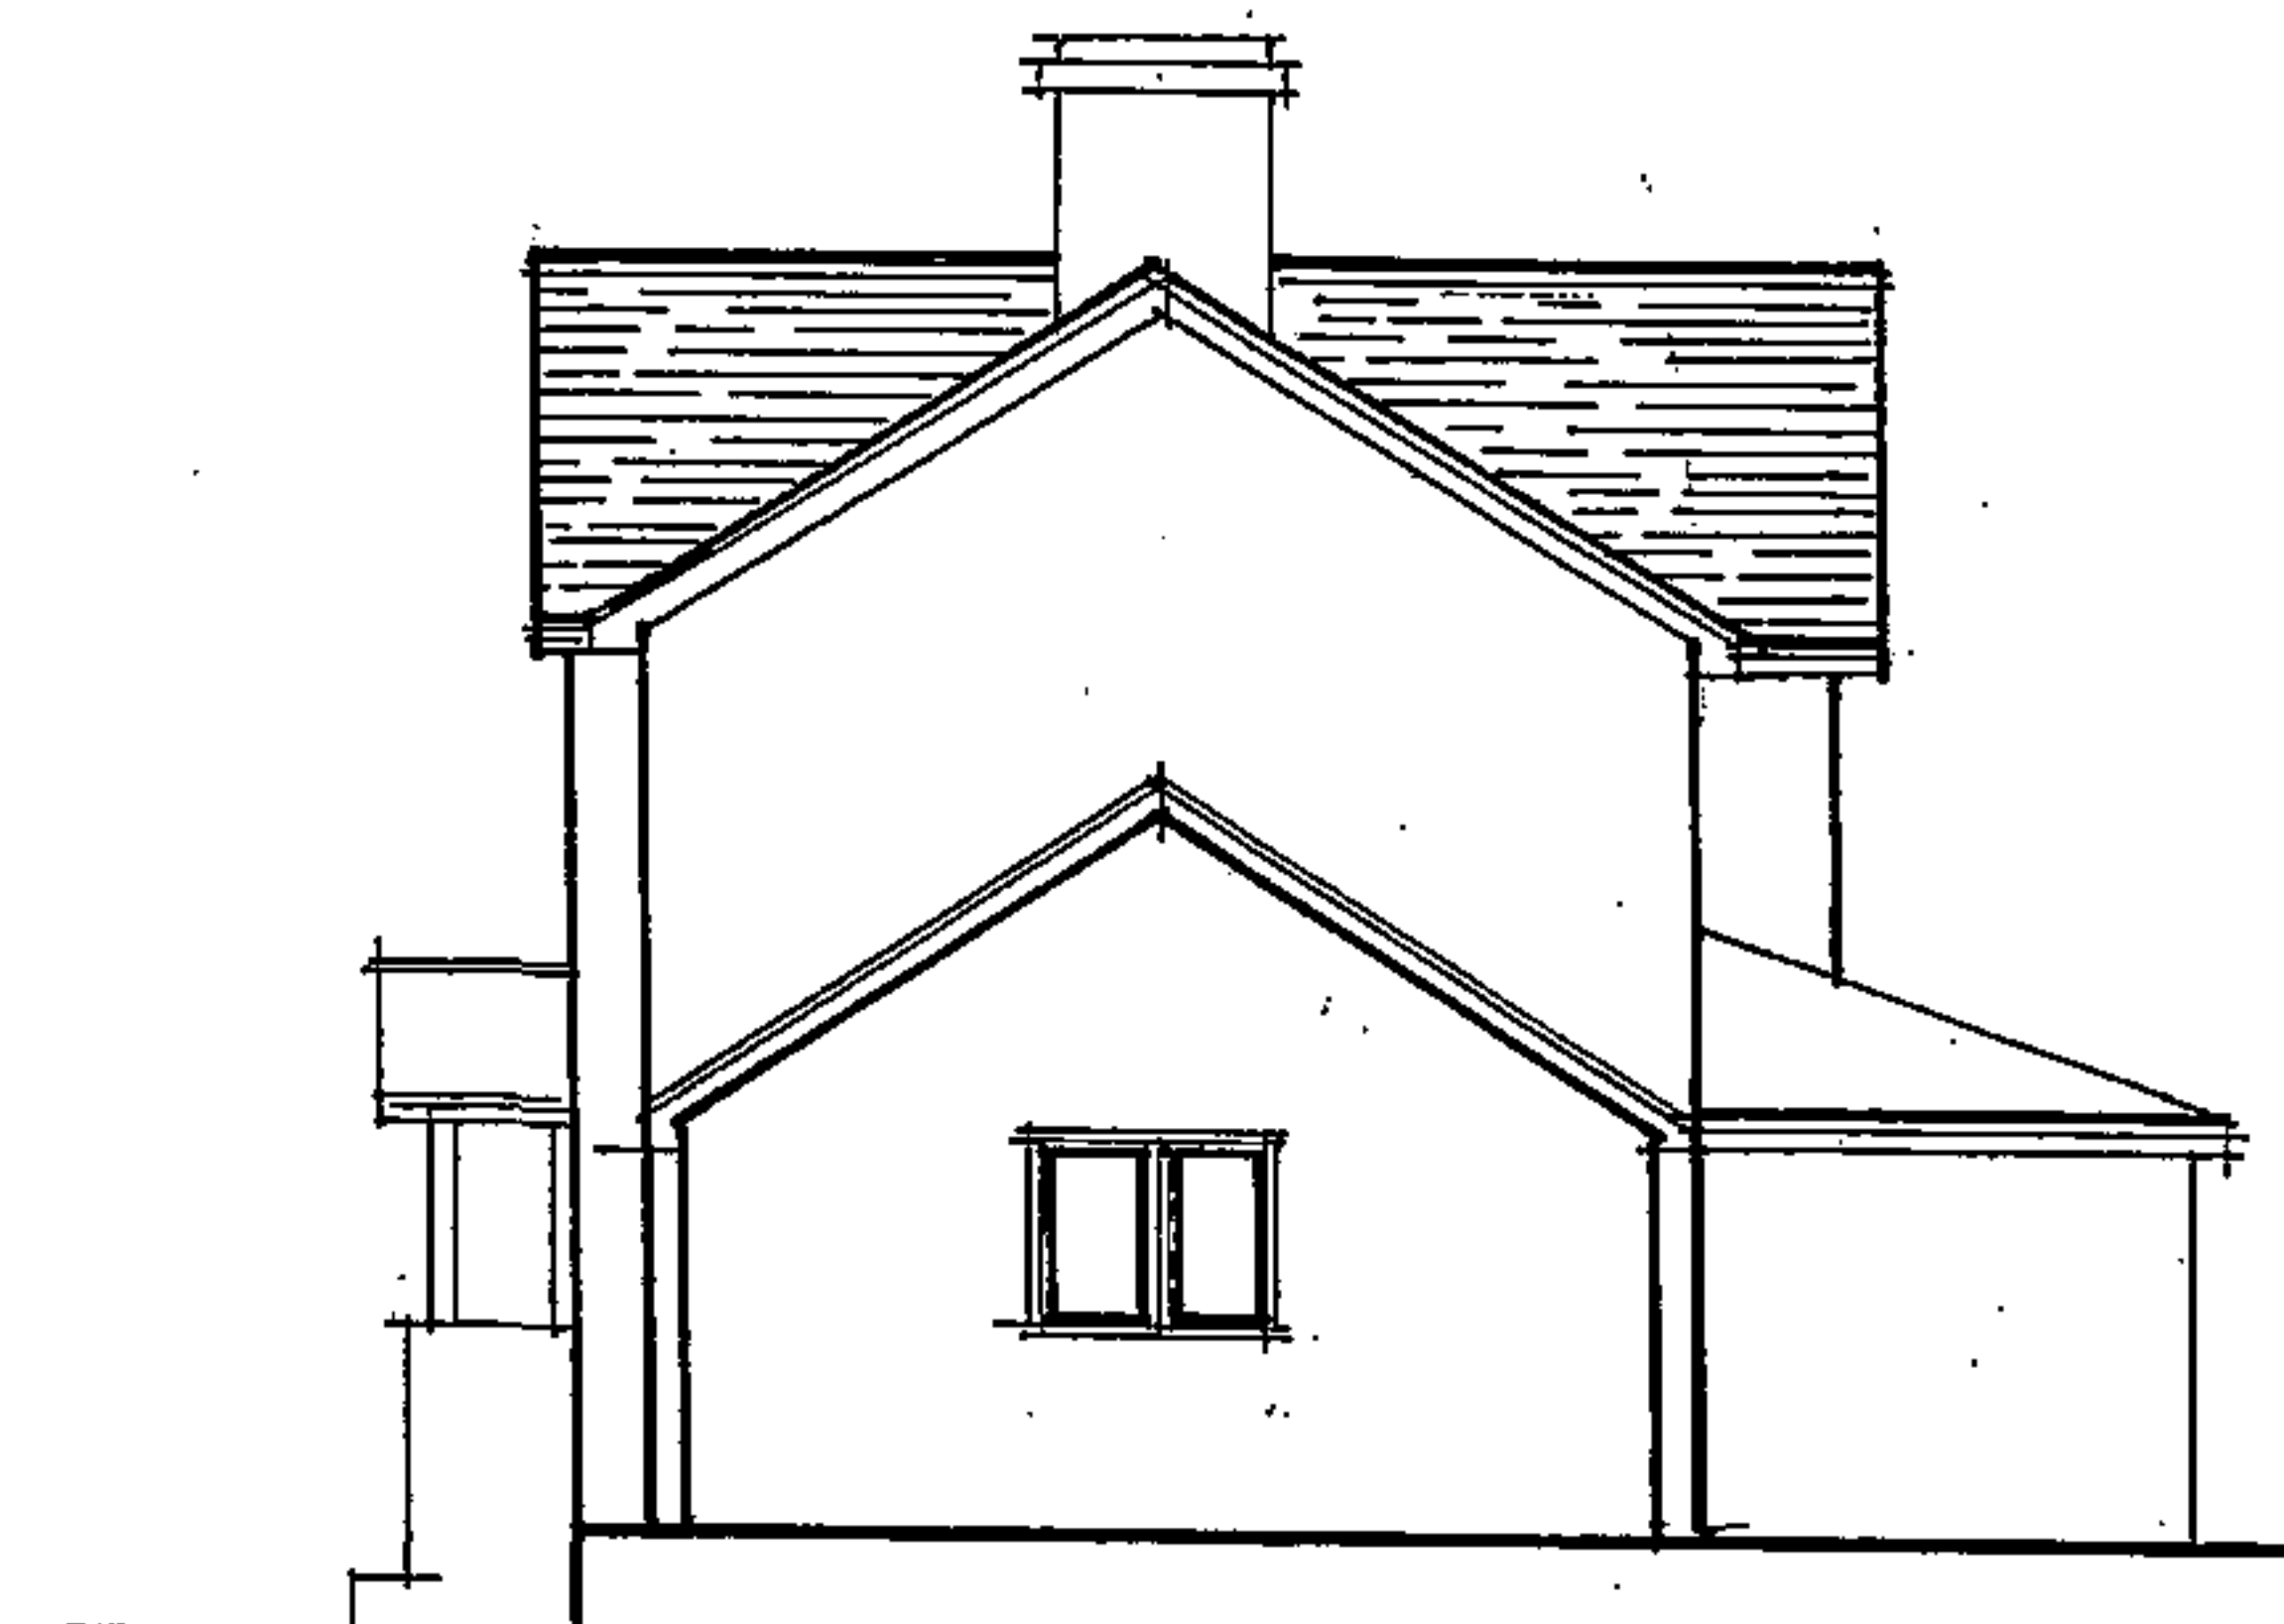

EAST ELEVATION

HEREFORDSHIRE COUNCIL
PLANNING SERVICES
DEVELOPMENT CONTROL
12 OCT 2010
To:
Ack'd: File:

EXISTING ELEVATIONS
STONE HOUSE
EAST HAMPTON STATION
HEREFORDSHIRE
H26 9NZ