



— West Elevation —

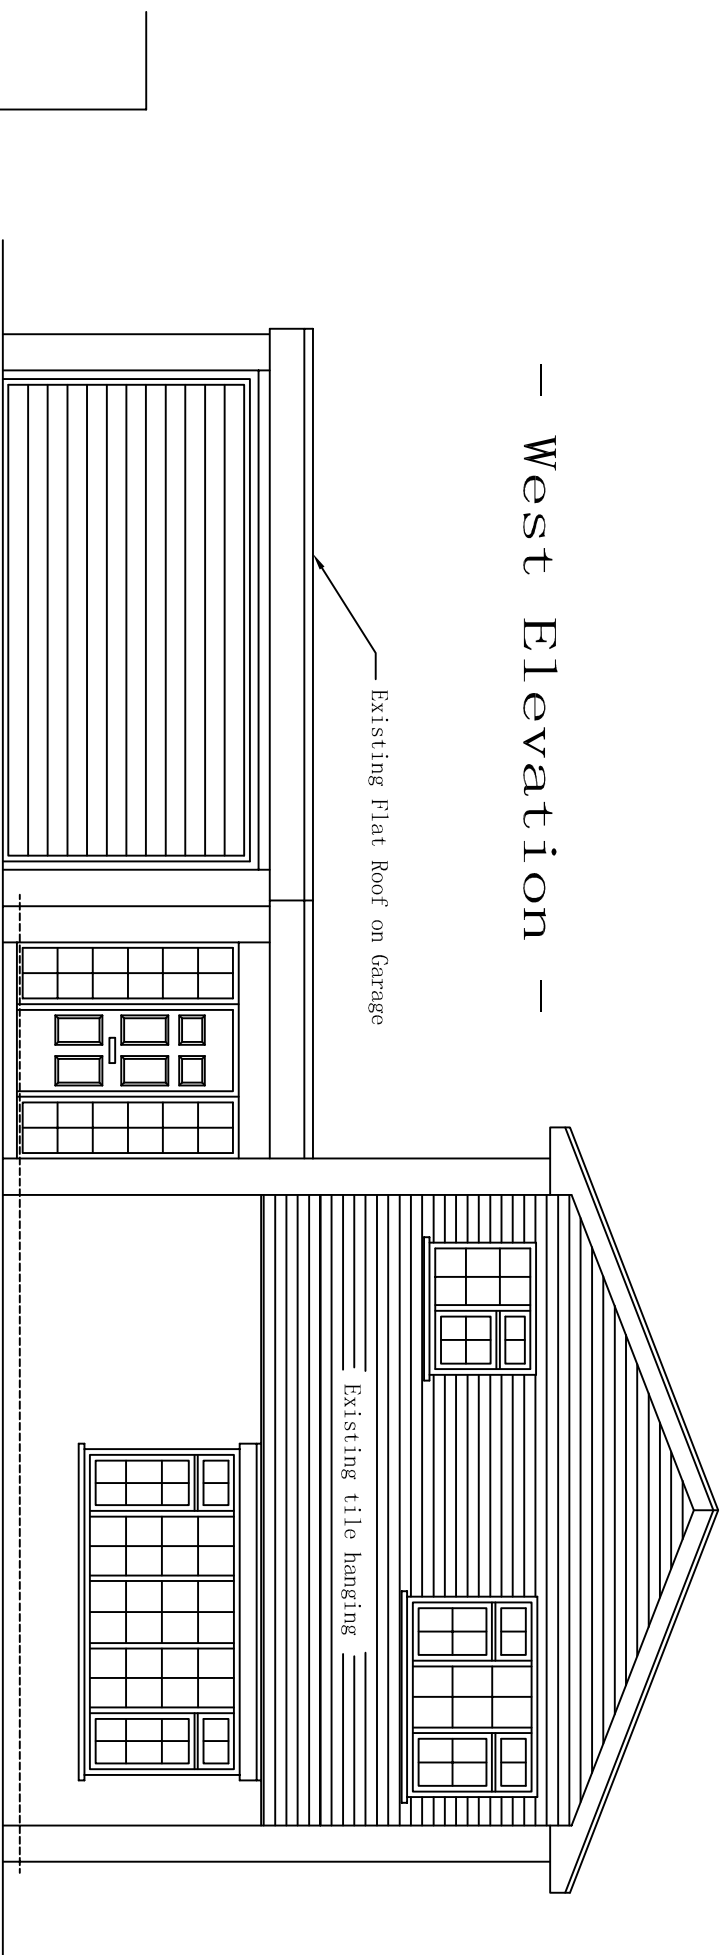

Rear of Existing House

Existing Flat Roof on Garage

Existing
Fence

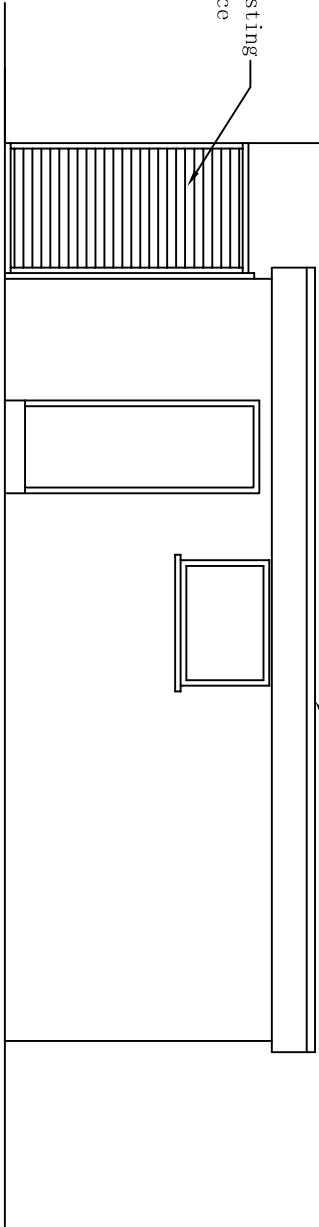

— South Elevation (of Garage) —

Sheet Size – A3

1 of 3

Scale 1:50

Elevations of Existing Garage
with Flat Roof

25 Grange Park
Witchurch
Ross-on-Wye
Herefordshire
HR9 6EA