


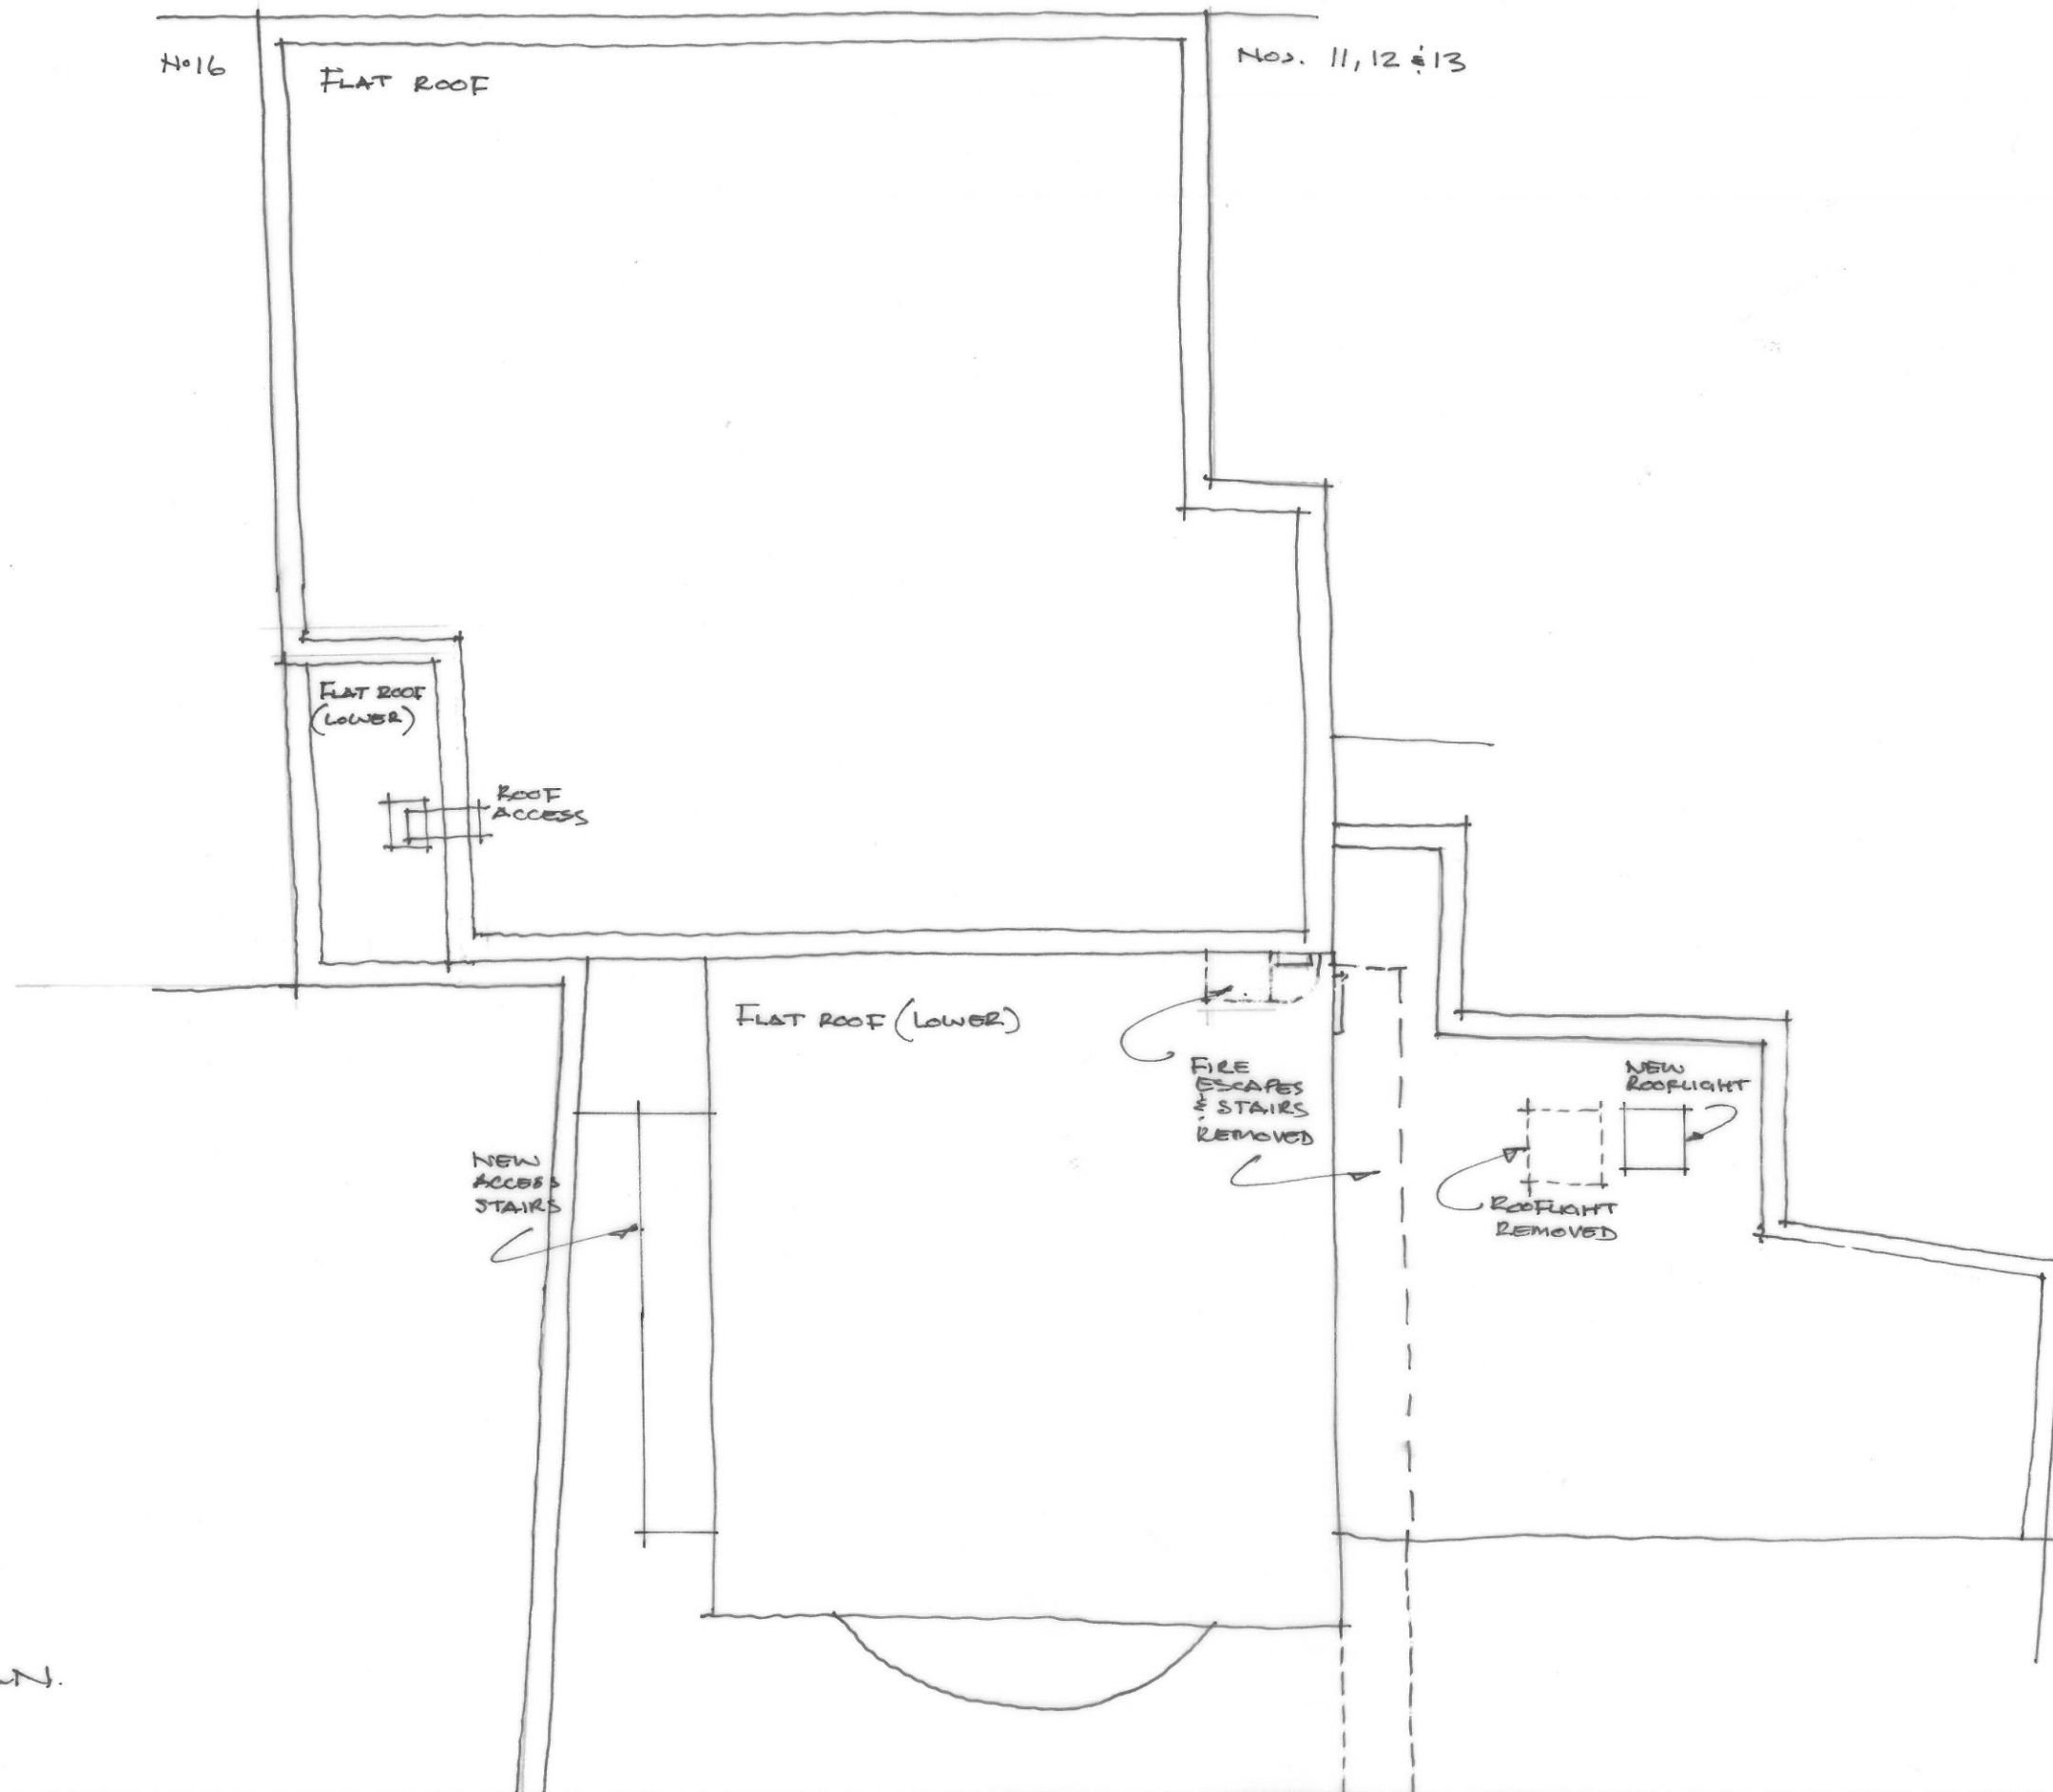

ROOF PLAN.

0 1 2 3 4 5 m
1:100 @ A3

Roof

DATE OCT 2019

DRAWN BY CW

SCALE @ A3 1:100

CHECKED BY CW

DO NOT SCALE FROM THIS DRAWING

DRAWING NO. 7573 - 14

REVISIONS

14, 15 & 15A ST. PETERS STREET.

HEREFORD

ROOF PLAN AS PROPOSED



hookmasonarchitecture

Hook Mason Limited
Studio 2, Thom Office Centre
Rotherwas, Hereford
HR2 6JT

t. 01432 352299
f. 01432 352272
e. info@hookmason.co.uk
w. hookmason.co.uk