



Notes
Check this drawing is the latest revision.
Do not scale from this drawing.
Do not use the information on this drawing without checking all dimensions on site.
Do not use any areas indicated for either valuation, purchase, sale or any other form of legally binding contract.
Do not reproduce any part of this drawing without prior written consent.


Designer's hazard identification
It is assumed that all works will be undertaken by a competent contractor working, where appropriate, to an approved method statement. In addition to the hazards typically associated with the types of construction detailed on this drawing, any known abnormal hazards specific to this drawing have been identified.

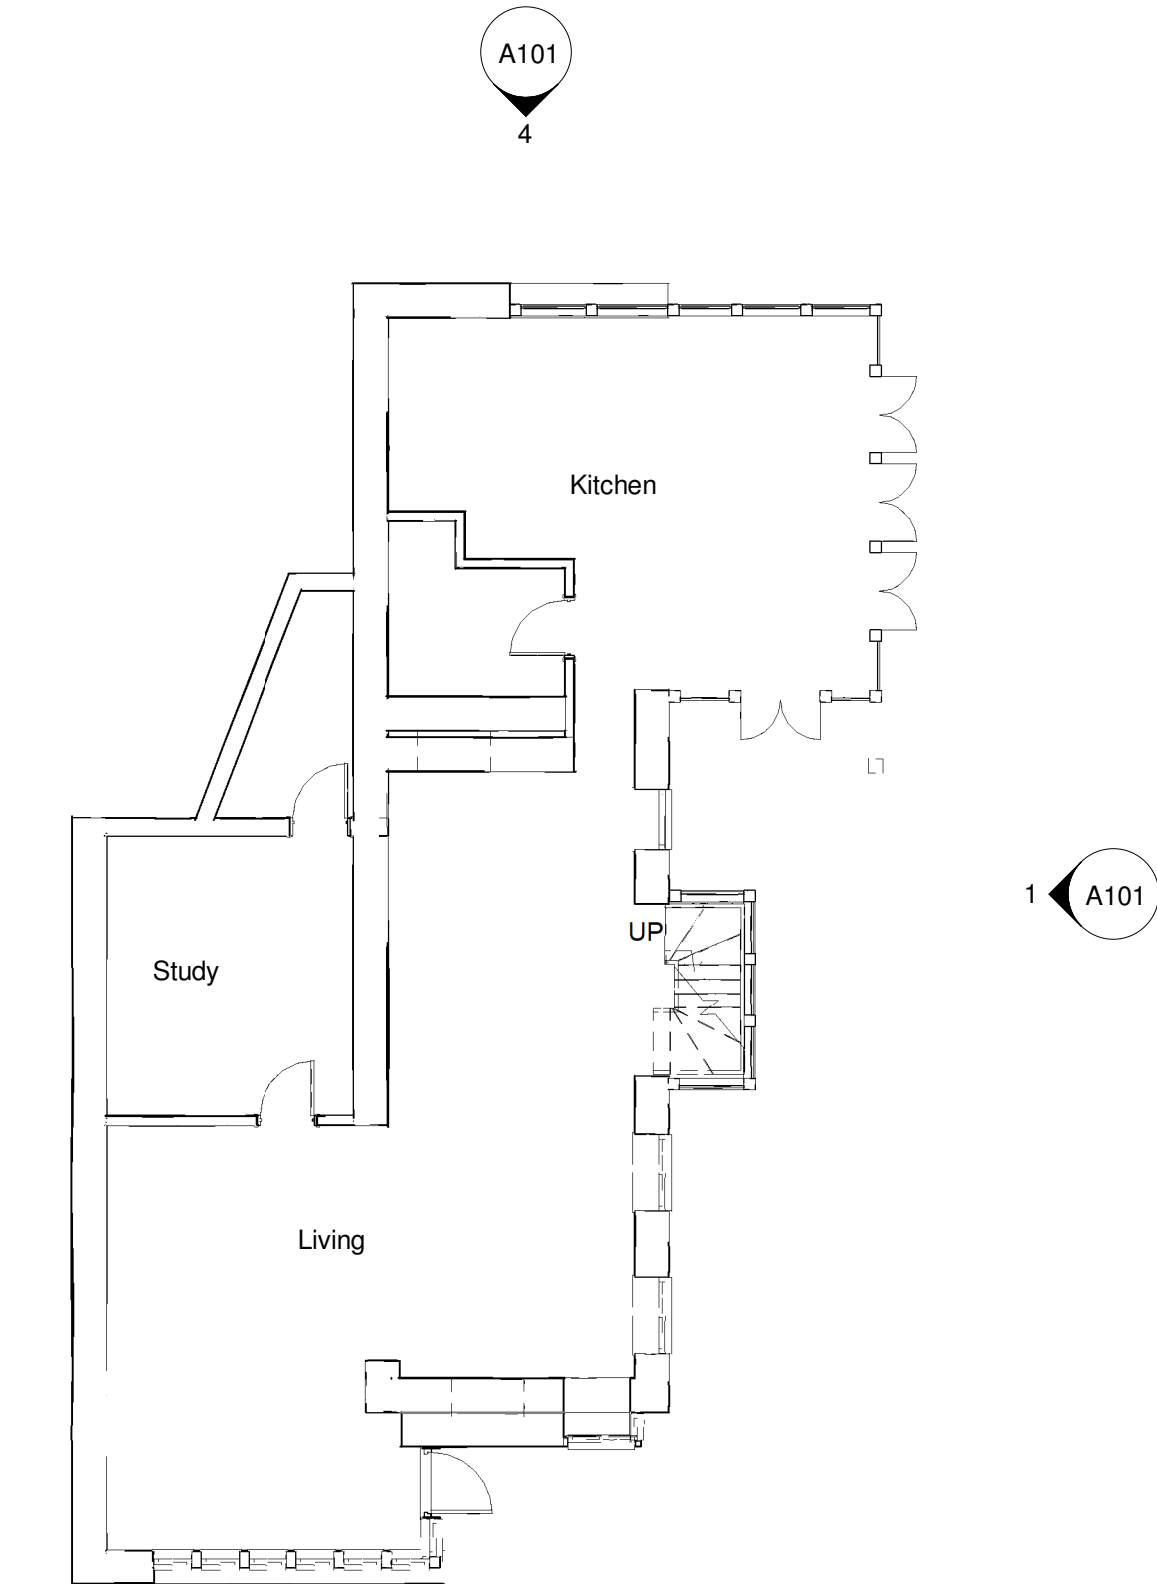

Ground floor
1 : 100

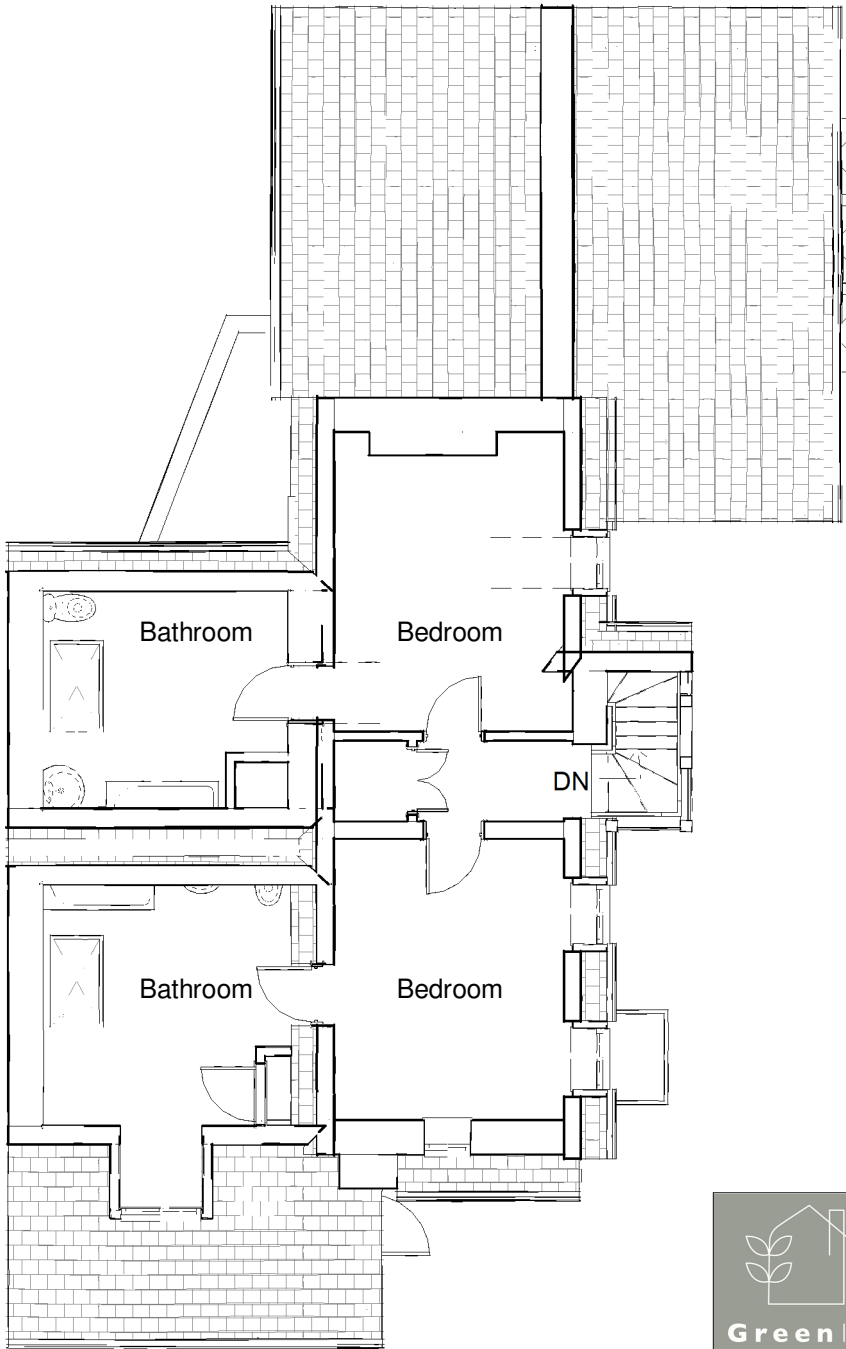

First floor
1 : 100

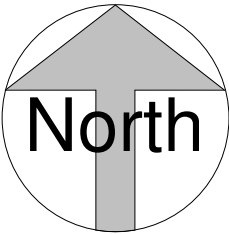

		Greenleaf Architecture Rough Farm Garway Hill HR2 8HD www.greenleafarchitecture.co.uk	
Project		Little John Cottage, HR9 6BP	
Client		Mr & Mrs Whittle	
Dwg Title		Existing floor plans	
Dwg no.		264 A100	Revision
Scale 1 : 100 @ A3		Date	Nov 2022

Graphic Scale 1:100