



FLOOR PLAN

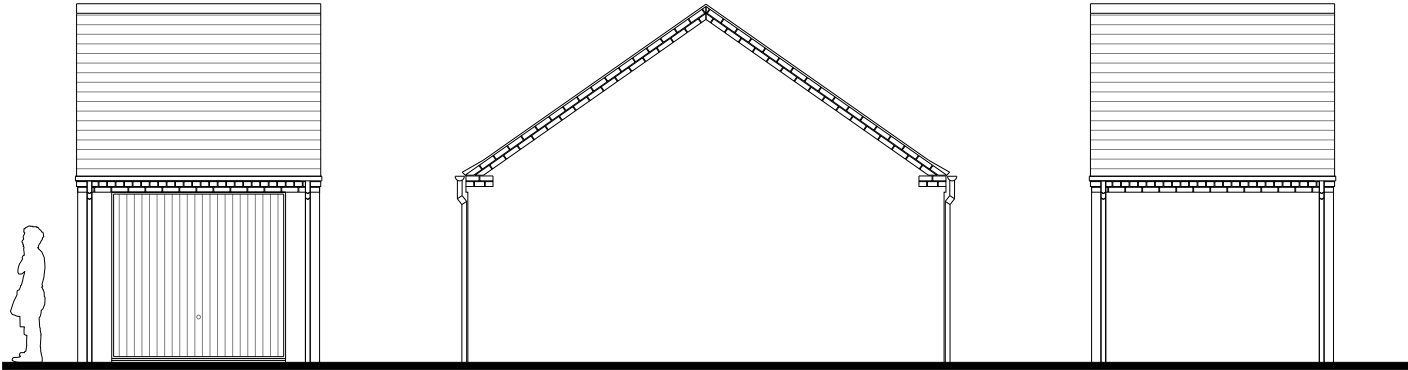


FRONT ELEVATION

SIDE ELEVATION

REAR ELEVATION

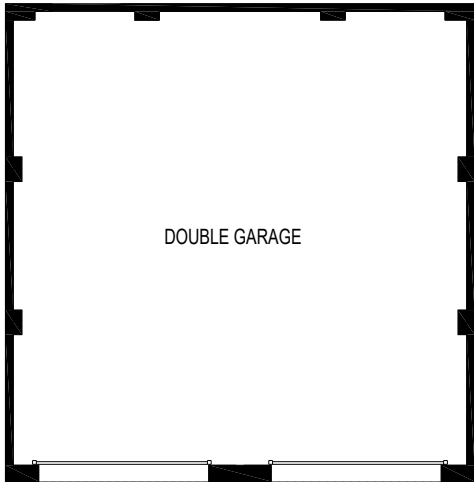


FLOOR PLAN

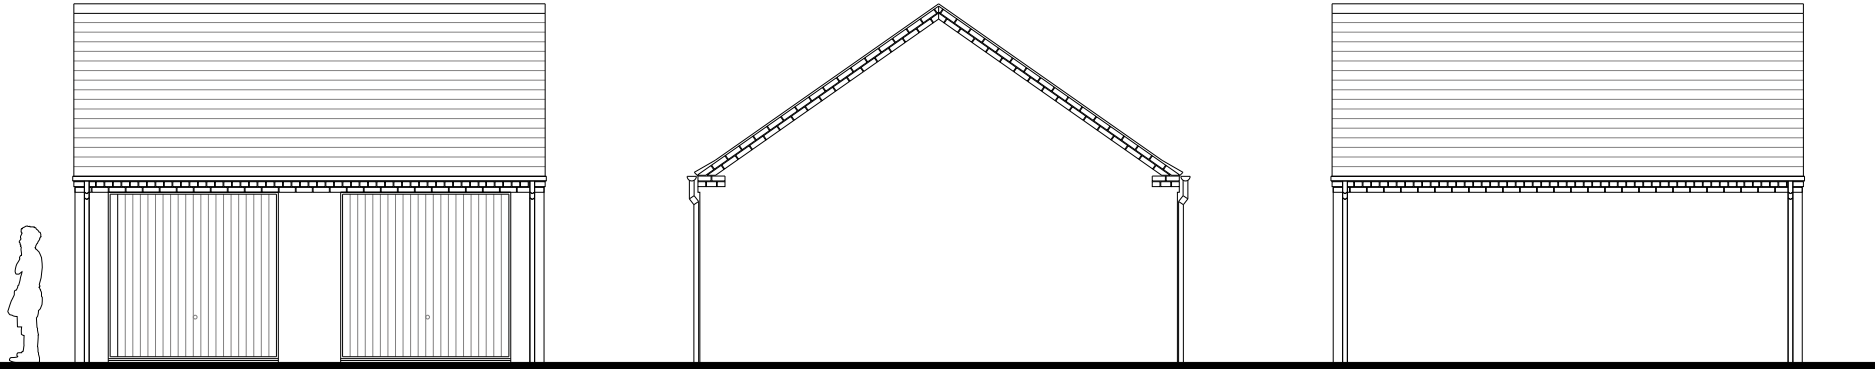


FRONT ELEVATION

SIDE ELEVATION

REAR ELEVATION

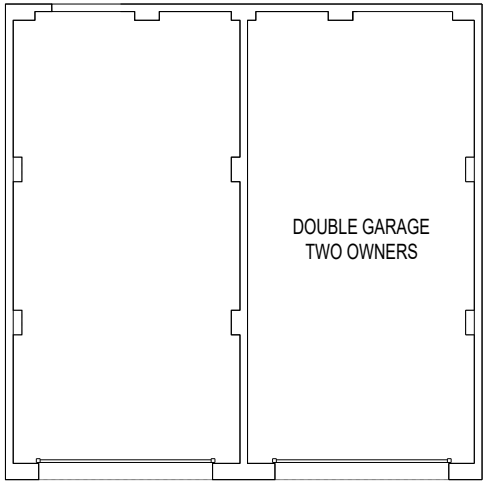


FLOOR PLAN

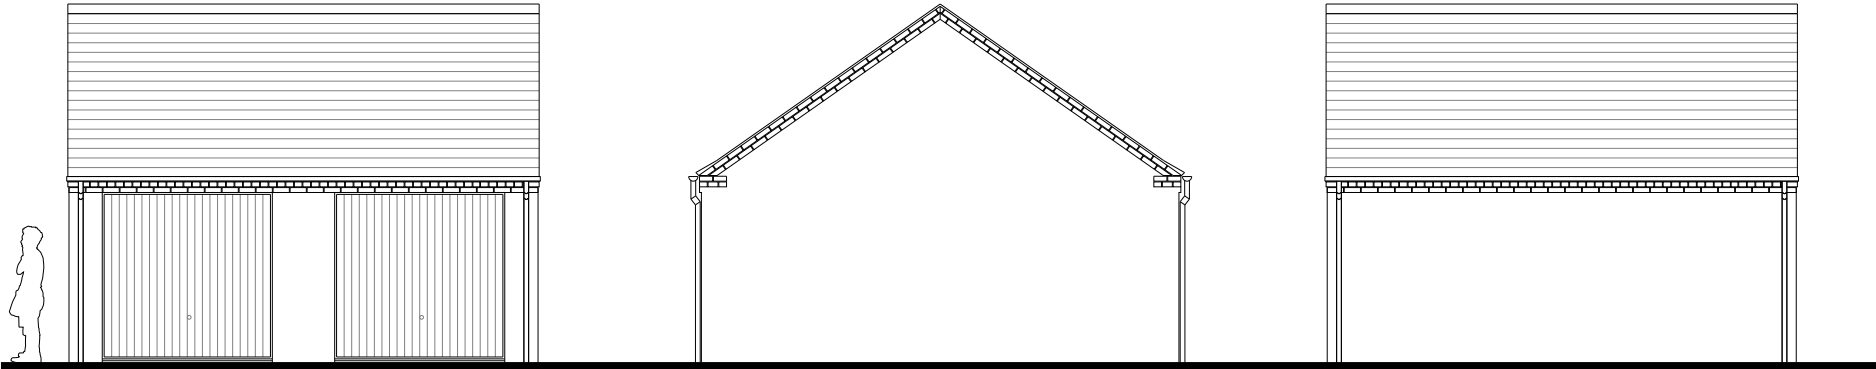

FRONT ELEVATION

SIDE ELEVATION

REAR ELEVATION

 

Notes:
The contractor must verify all dimensions on site before commencing any work on shop drawings, do not scale from this drawing
McBains Ltd copyright

BIM Transmittal Disclaimer
McBains Ltd makes no express or implied warranties with respect to the character, function, or capabilities of the data (inclusive of 3rd party data incorporated within), or the suitability of the data for any particular purpose beyond those originally intended by McBains Ltd. Please refer to our standard terms and conditions for further details.

NOTE:
ALL BATHROOMS & ENSUITE WINDOWS TO HAVE OBSCURED GLASS.

REFER TO EXTERNAL MATERIALS PLAN FOR SPECIFIC MATERIALS, WINDOWS COLOURS AND DOOR COLOURS

P1 Issued for planning 11-02-2022

Revision	Amendment	Date
VS	FC/SC	POR
Drawn by	Reviewed by	Approved by
60738	JUN 2021	1:100 @ A3
MCB Number	Date created	Scale @ A3



McBains Ltd
5th Fl, 26 Finsbury Square London EC2A 1DS
+44 (0)20 7786 7900
mcbains.co.uk

Client
Vistry Group

Project
LAND AT LEADON WAY
LEDBURY

Drawing Title
HOUSETYPE PLANS AND ELEVATIONS
SINGLE & DOUBLE GARAGES
PLOTS --- as shown
PLOTS --- handed

ARCHITECTURE

Drawing / Document Reference								Status
LLWVG - MCB - ZZ - ZZ - DR - A - 0160								D5 - P1
Project Idem	Originator	Zone	Level	Type	Discipline	Number	Suitability	Revision