






FRONT ELEVATION

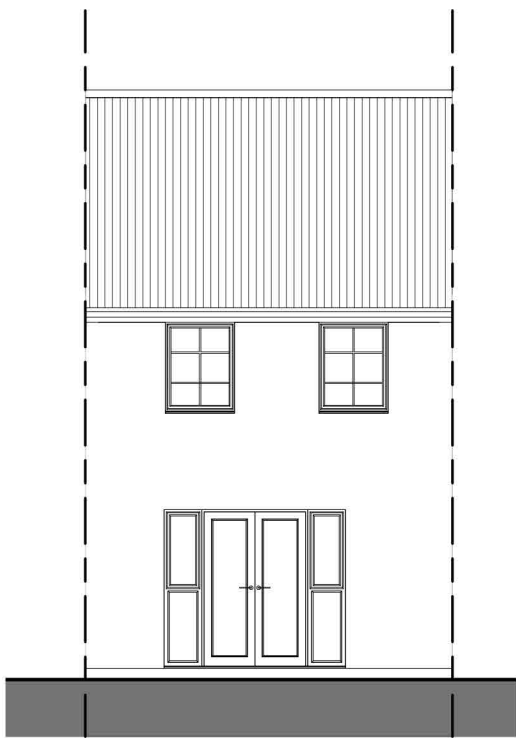


REAR ELEVATION

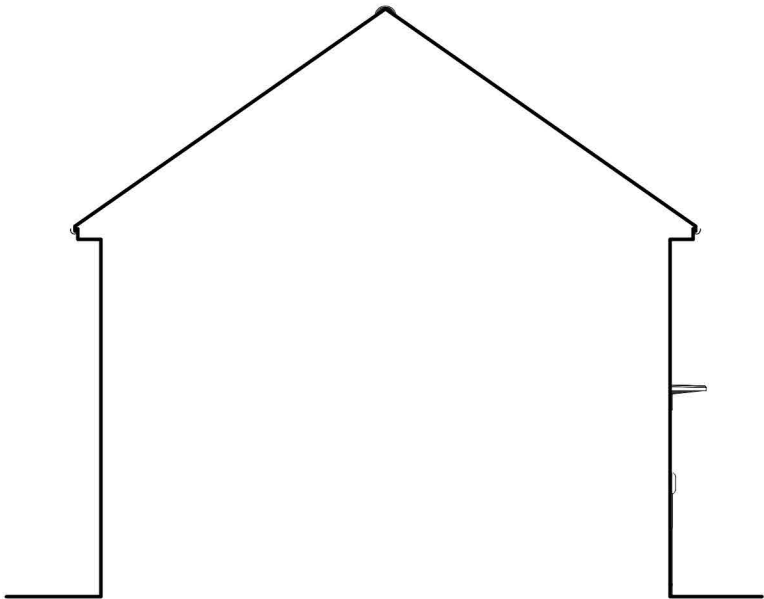


SIDE ELEVATION

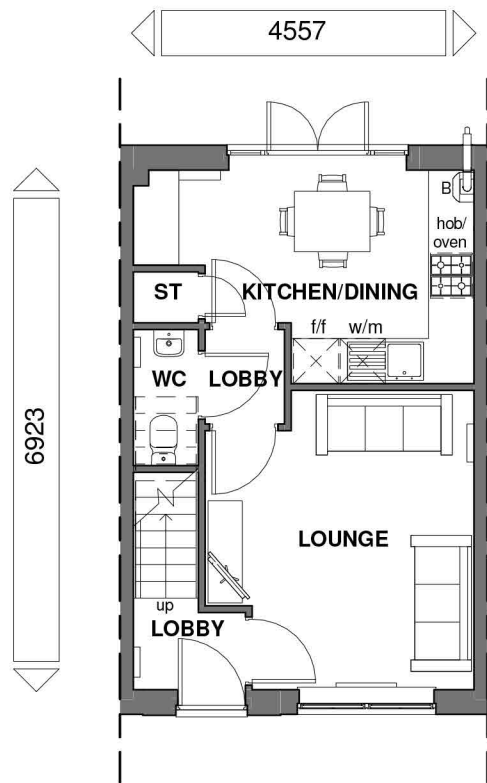


GROUND FLOOR

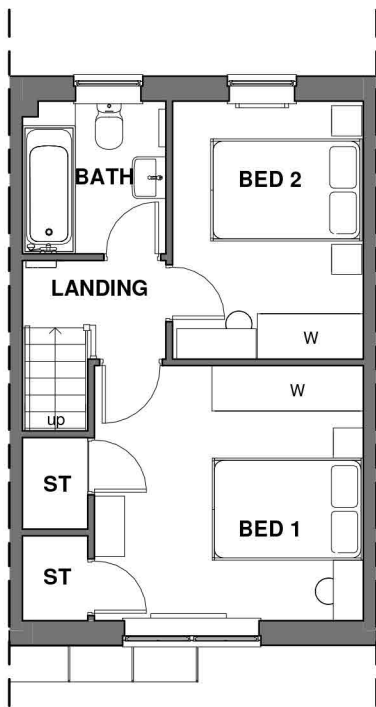

FIRST FLOOR

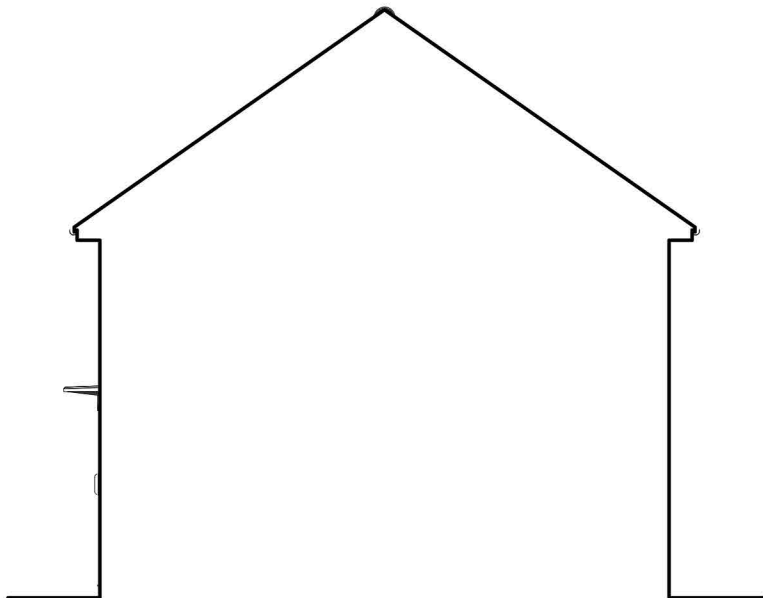

SIDE ELEVATION

 

Floor Area: 679 ft² / 63.1 m²

Sales Name: Roseberry Classic (Mid)
House Type Code: BROS 00CI
Spec:AMBASSADOR Drawing No:01
Date: April 2016
Scale: 1 : 100 @A3
Drawn: GDT
Checked: GDT

WARNING TO HOUSE-PURCHASERS
Buyers are warned that this is a working drawing and the contents of this drawing may be subject to change during the progress of the build process. The layout, form, content, and dimensions specified are included for general guidance only. Finishes or features shown may alter in respect of the individual properties. Whilst we make every effort to ensure our drawings are up to date there may from time to time be an unavoidable delay in updating these due to changes in regulations and/or re-planning. Purchasers are advised to check with Sales Adviser whether any alterations have been made to this drawing. The contents of this drawing do not constitute a contract, part of any contract or warranty unless specifically incorporated into the contract. They should not be relied upon for the purposes of entering into a contract to purchase any property.

Planning		
Rev	Description	Date
A	Refer to Data Sheet for full revision description	Oct 2016
B	Refer to Data Sheet for Full revision description	Sept 2017
C	Refer to Data Sheet for full revision description	Sept 2018



BARRATT
DEVELOPMENTS PLC