


1 Site Plan
1 : 200

Comments:

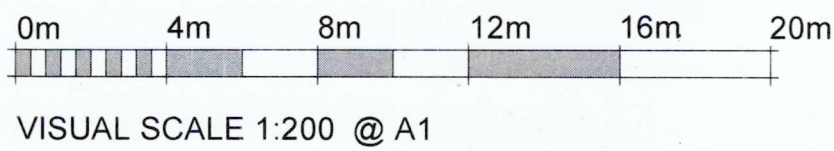

A	Docking pod buildings combined.	25.02.21
REV MARK		REVISION DATE
Newberry International Produce		
Hazle Park, Dymock Road - Ledbury		
DRAWING TITLE	Building Site Plan	
CONTRACT	Newberry Int Produce - New Facility	
MODELED BY	HS	ISSUE DATE 01.03.21
CONTRACT No	JOB150880	SCALE 1 : 200 @A1
DRAWING No	150880_109CL	REVISION No A

HAWKINS
PROJECTS LTD

Unit 10a Thorpe Way
Banbury Oxfordshire
OX16 4SP
T 01295 252 365
F 01295 251 006
e info@hawkins-group.co.uk
www.hawkins-group.co.uk