



As Proposed

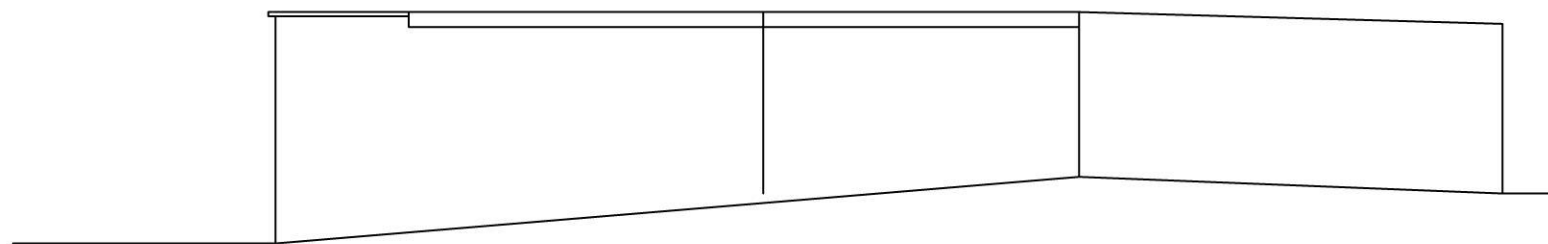

As Existing

 

Client/Job Title:		Drawing Title:	
Mr W. Heather Hayes Proposed new single-storey dwelling at Bodenham Manor, Bodenham, Herefordshire, HR1 3JS		North East Elevations As Existing and As Proposed	
Date: 6.12.2021		Scale: 1:100 @ A3	Drawing No: P 8 (1/21)
Do not scale from this drawing except for planning purposes. All dimensions are to be checked on site and all drawings and information are subject to engineers comments.		Revision Notes:	