





North Elevation



West Elevation

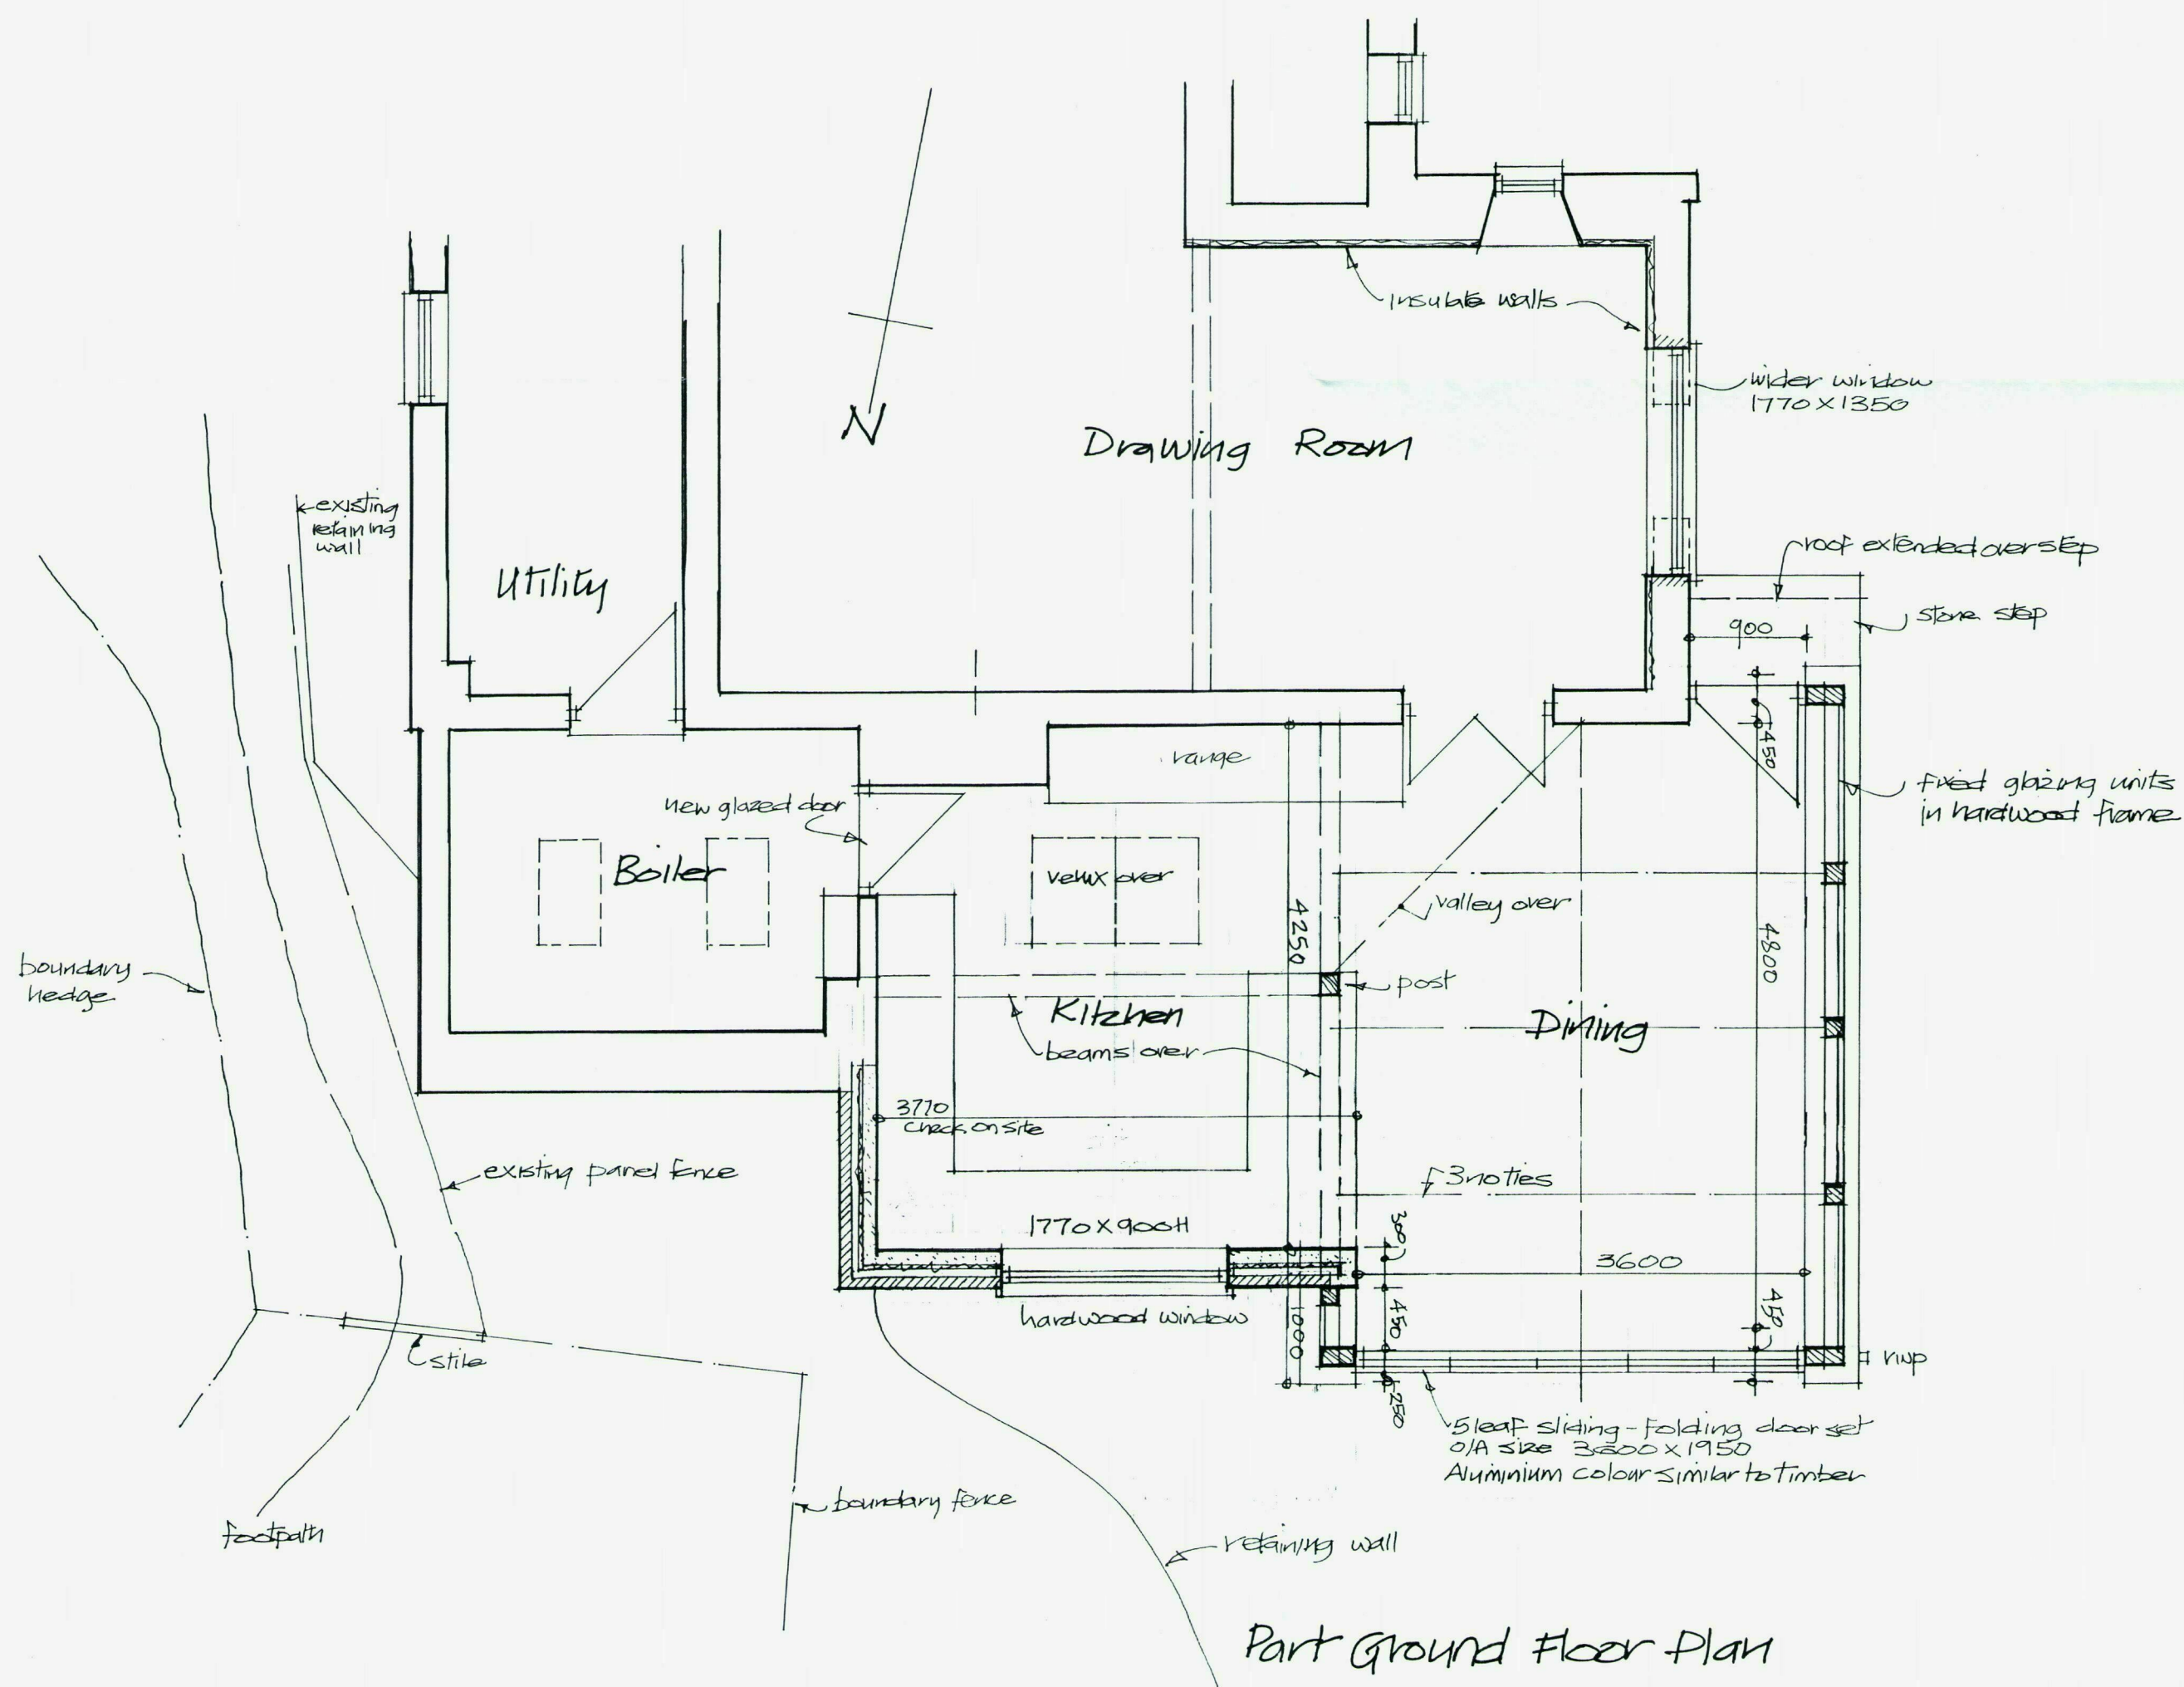

Part Ground floor plan

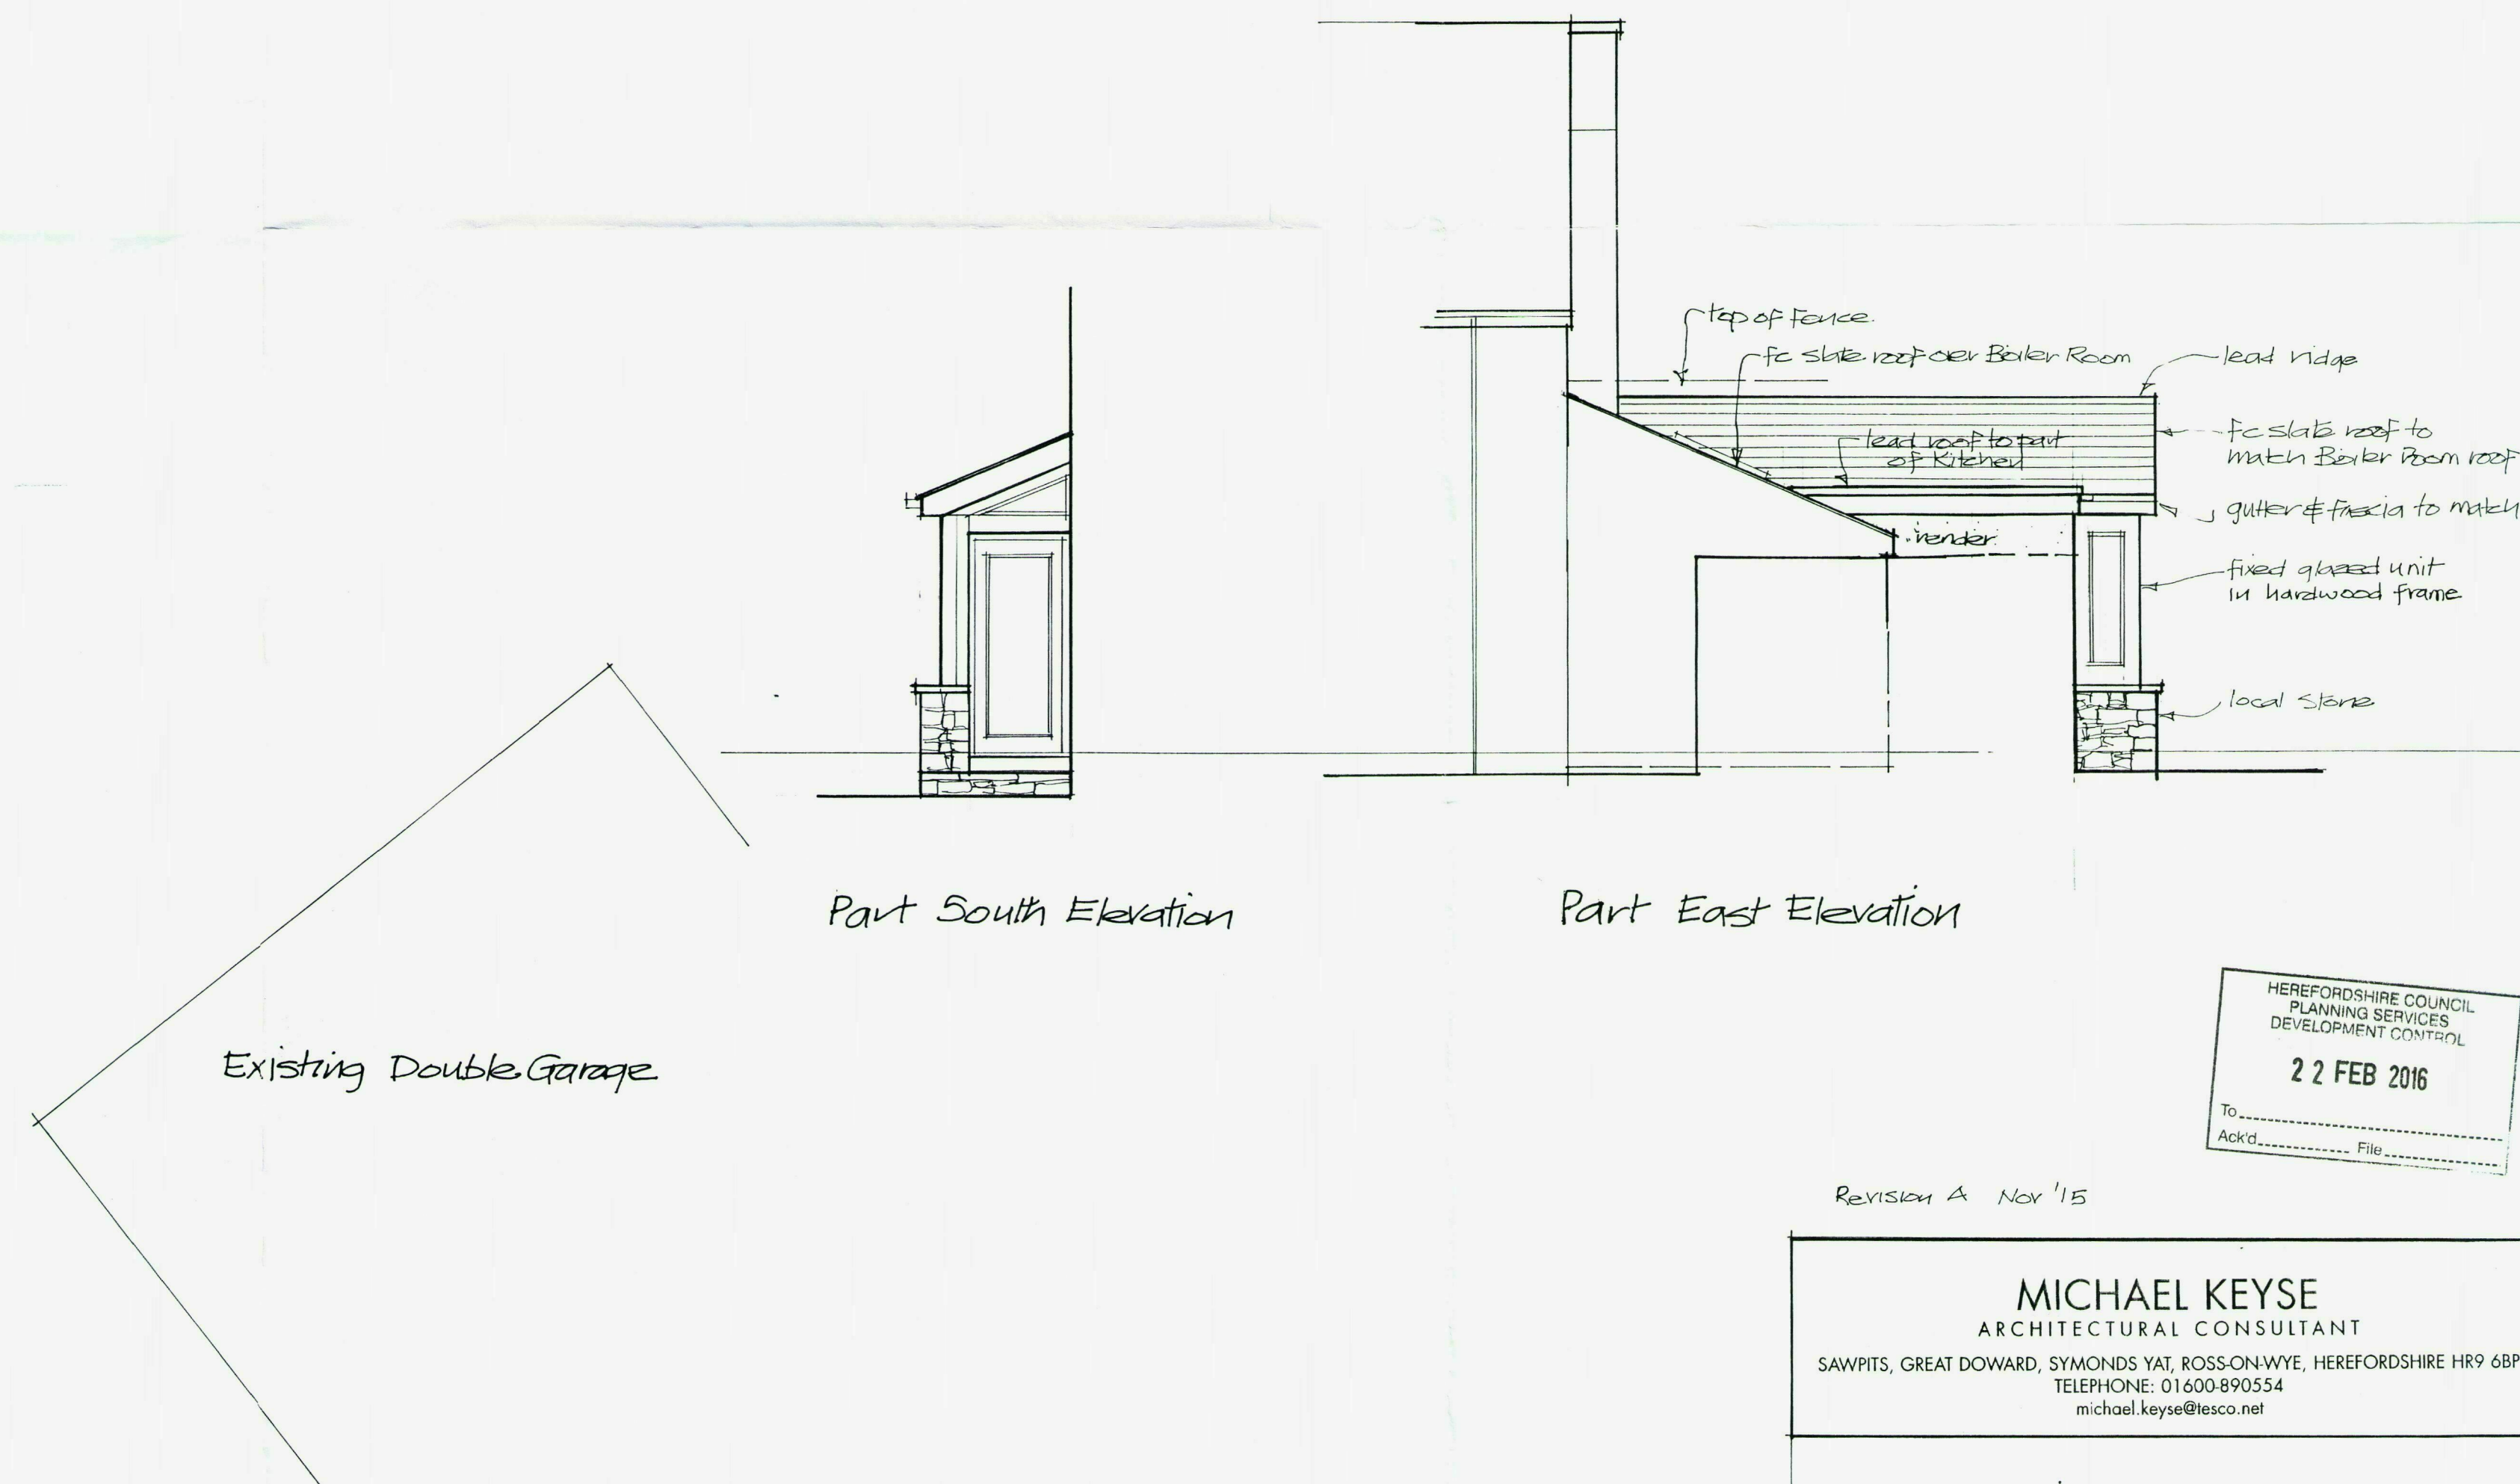

Part South Elevation

Part East Elevation

Existing Double Garage

HEREFORDSHIRE COUNCIL
PLANNING SERVICES
DEVELOPMENT CONTROL
22 FEB 2016
To:
Ack'd: File:

Revision A Nov '15

MICHAEL KEYSE
ARCHITECTURAL CONSULTANT

SAWPITS, GREAT DOWARD, SYMONDS YAT, ROSS-ON-WYE, HEREFORDSHIRE HR9 6BP
TELEPHONE: 01600 890554
michael.keyse@tesco.net

Proposed Single Storey Extension
to the Draw Well Langrove HR9 6EY
Mr and Mrs P Lodge

Proposal Drawing

October 2015

Scale 1:50

1242-3B

0 1 2 3 4 5
5 metres at 1:50 scale Original A1 size