



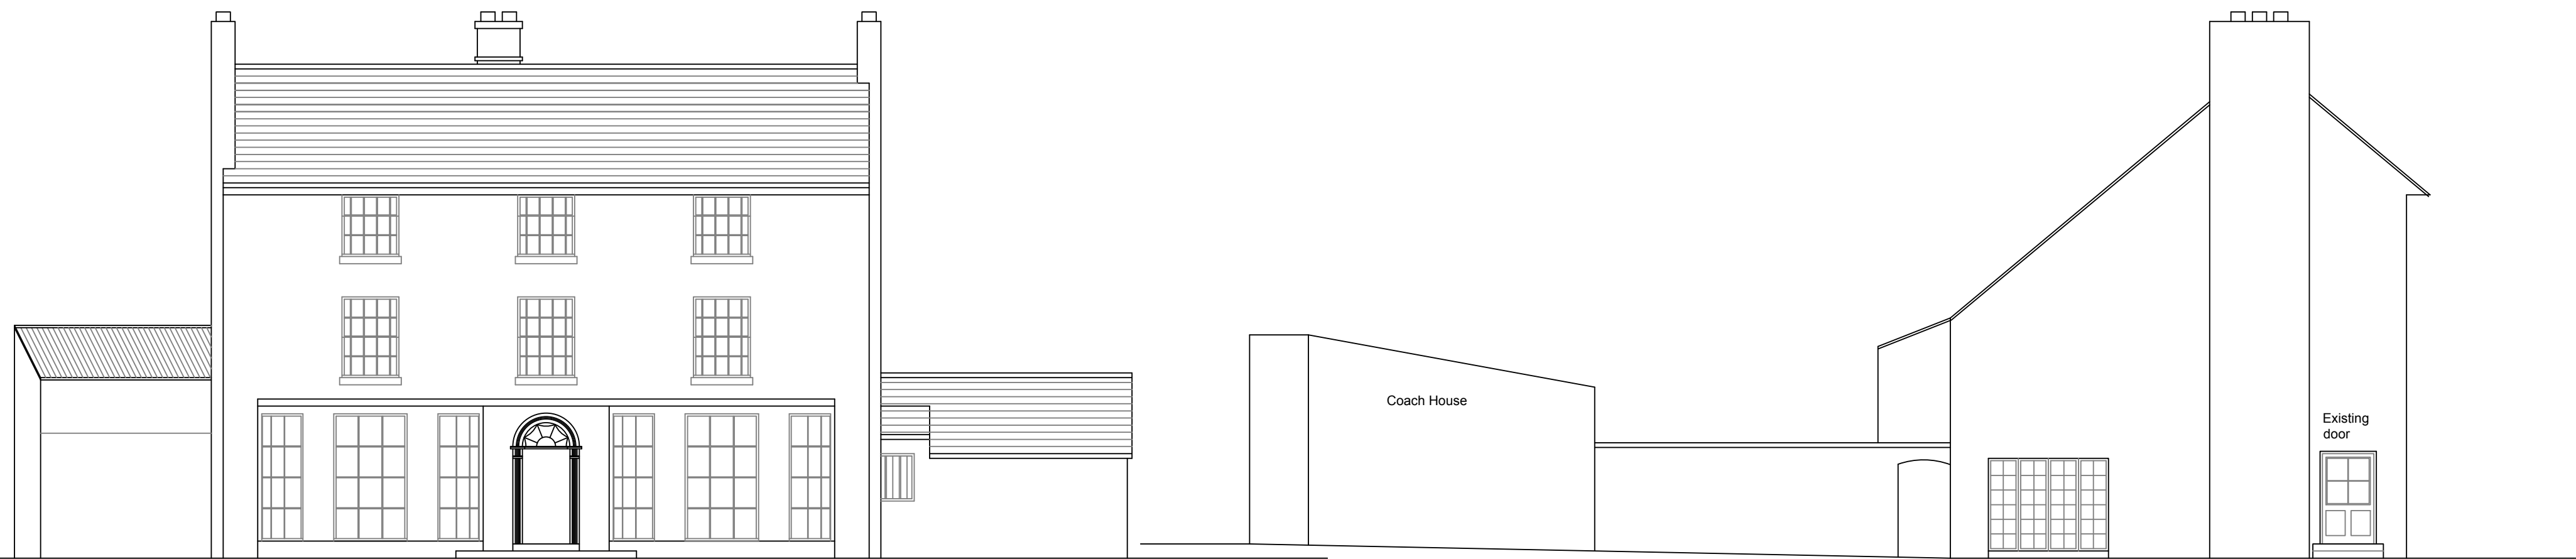

South East Elevation 1:100


South West Elevation 1:100

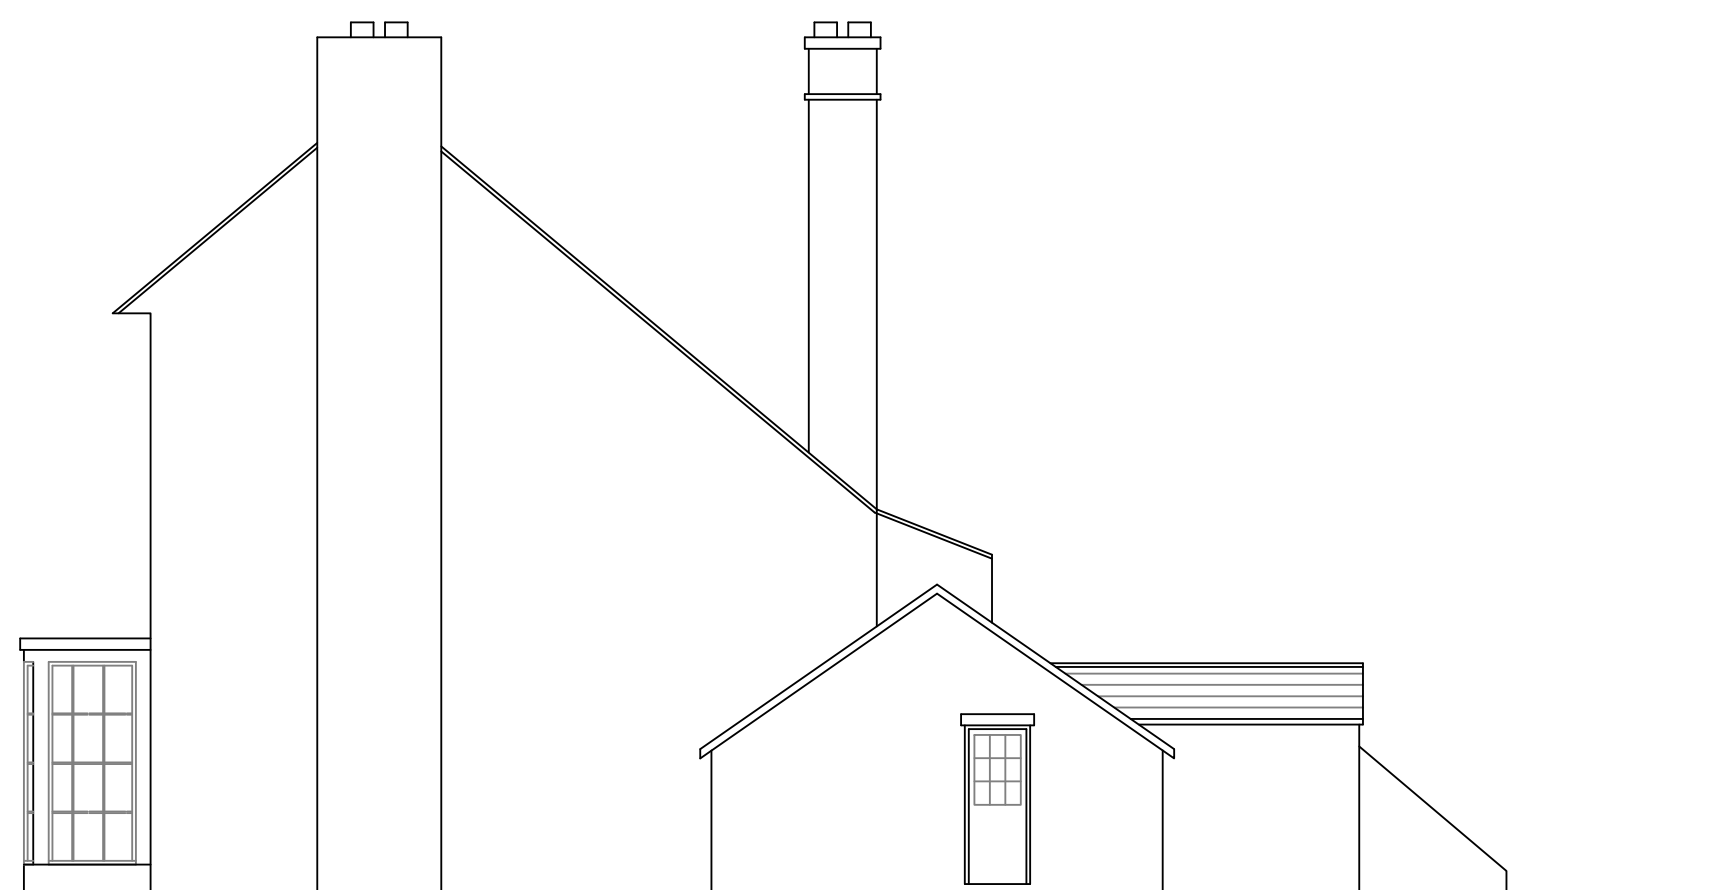

North East Elevation 1:100



North West Elevation 1:100

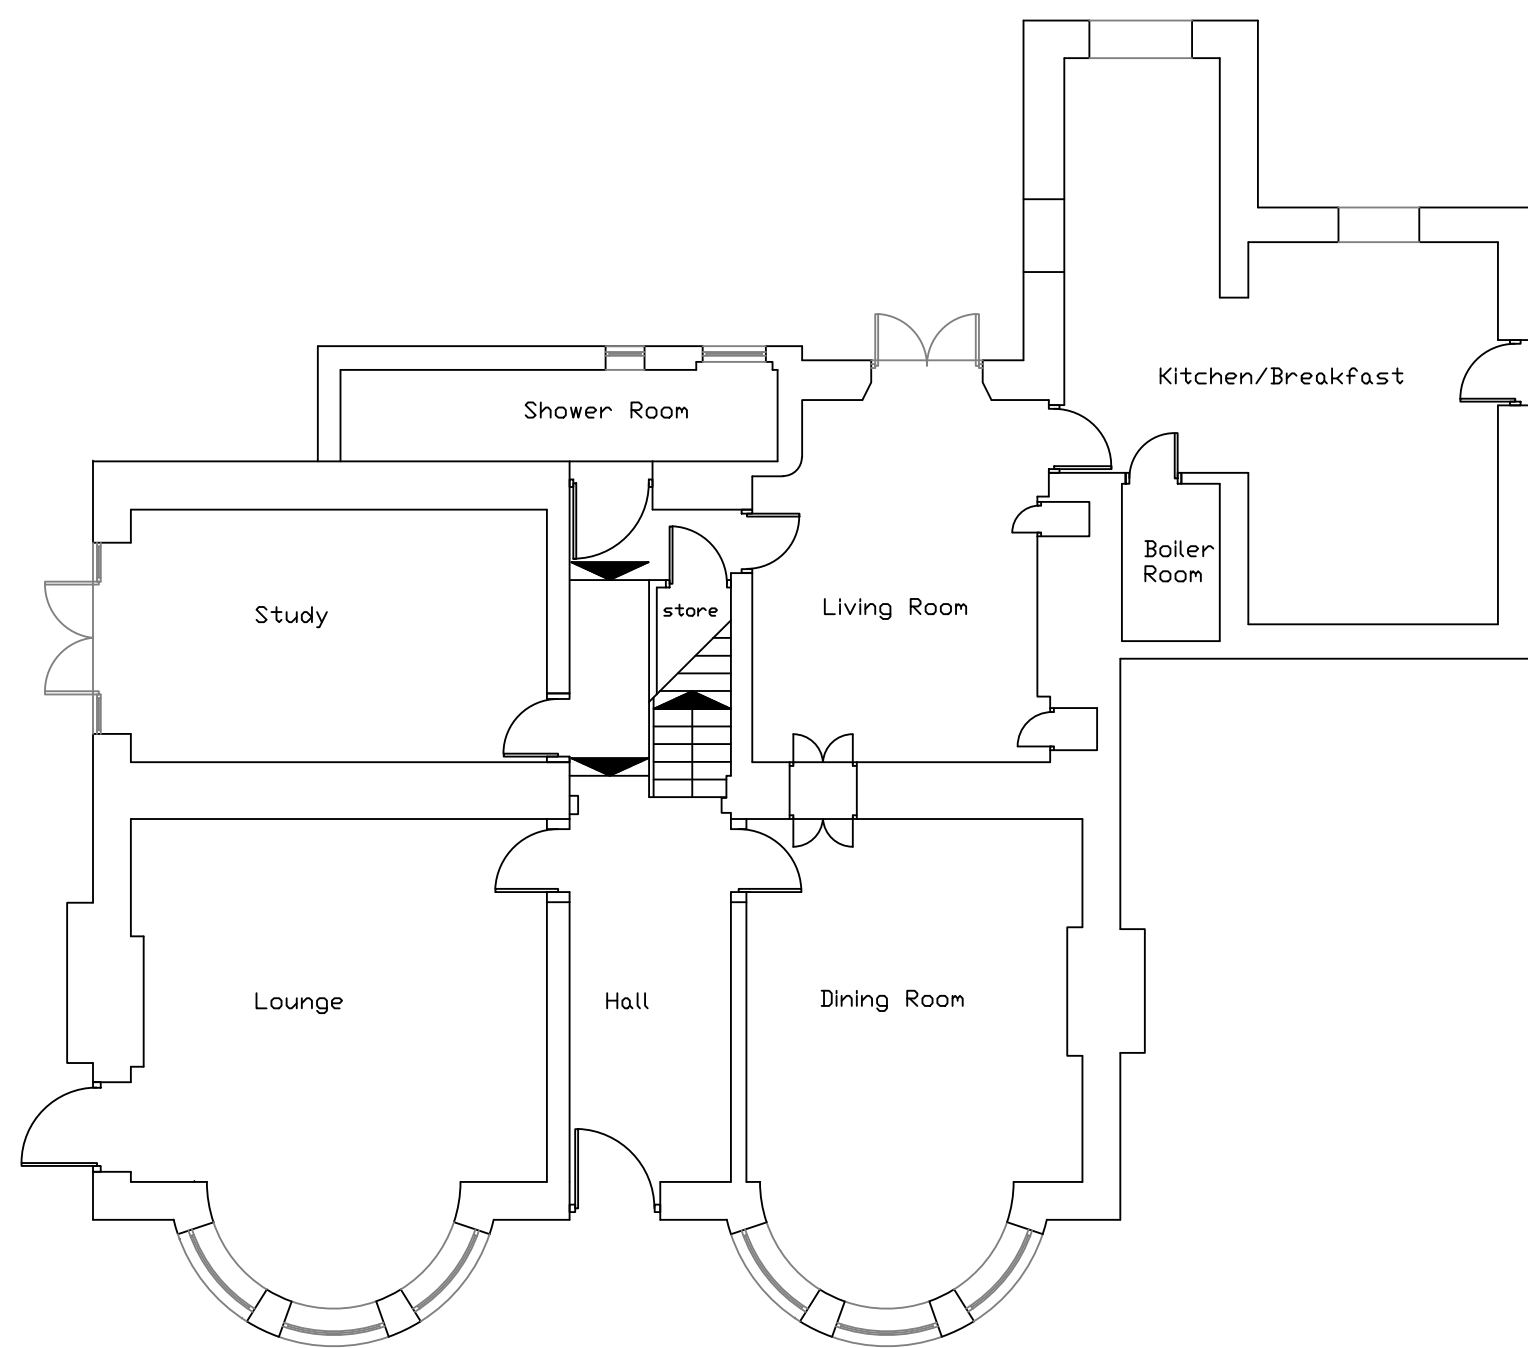

Ground Floor Plan 1:100



Project:			
Proposed Greenhouse Demolition			
Client:			
Mr M Littlewood			
Title:			
Proposed Plans and Elevations			
a + j architects Ardnacree School Lane Collingham Wetherby LS22 5BD tel: 01937 579200			
Scale	1:100 @A1	Contract	Dwg.No.
Date	Nov 2019	116/08	02
Drawn	jp	Checked	-