


NE08/1378/F


Proposed extension at Evendine Cottage, Evendine Lane, Colwall.

scale 1:100
drawing no 3157a


EXISTING

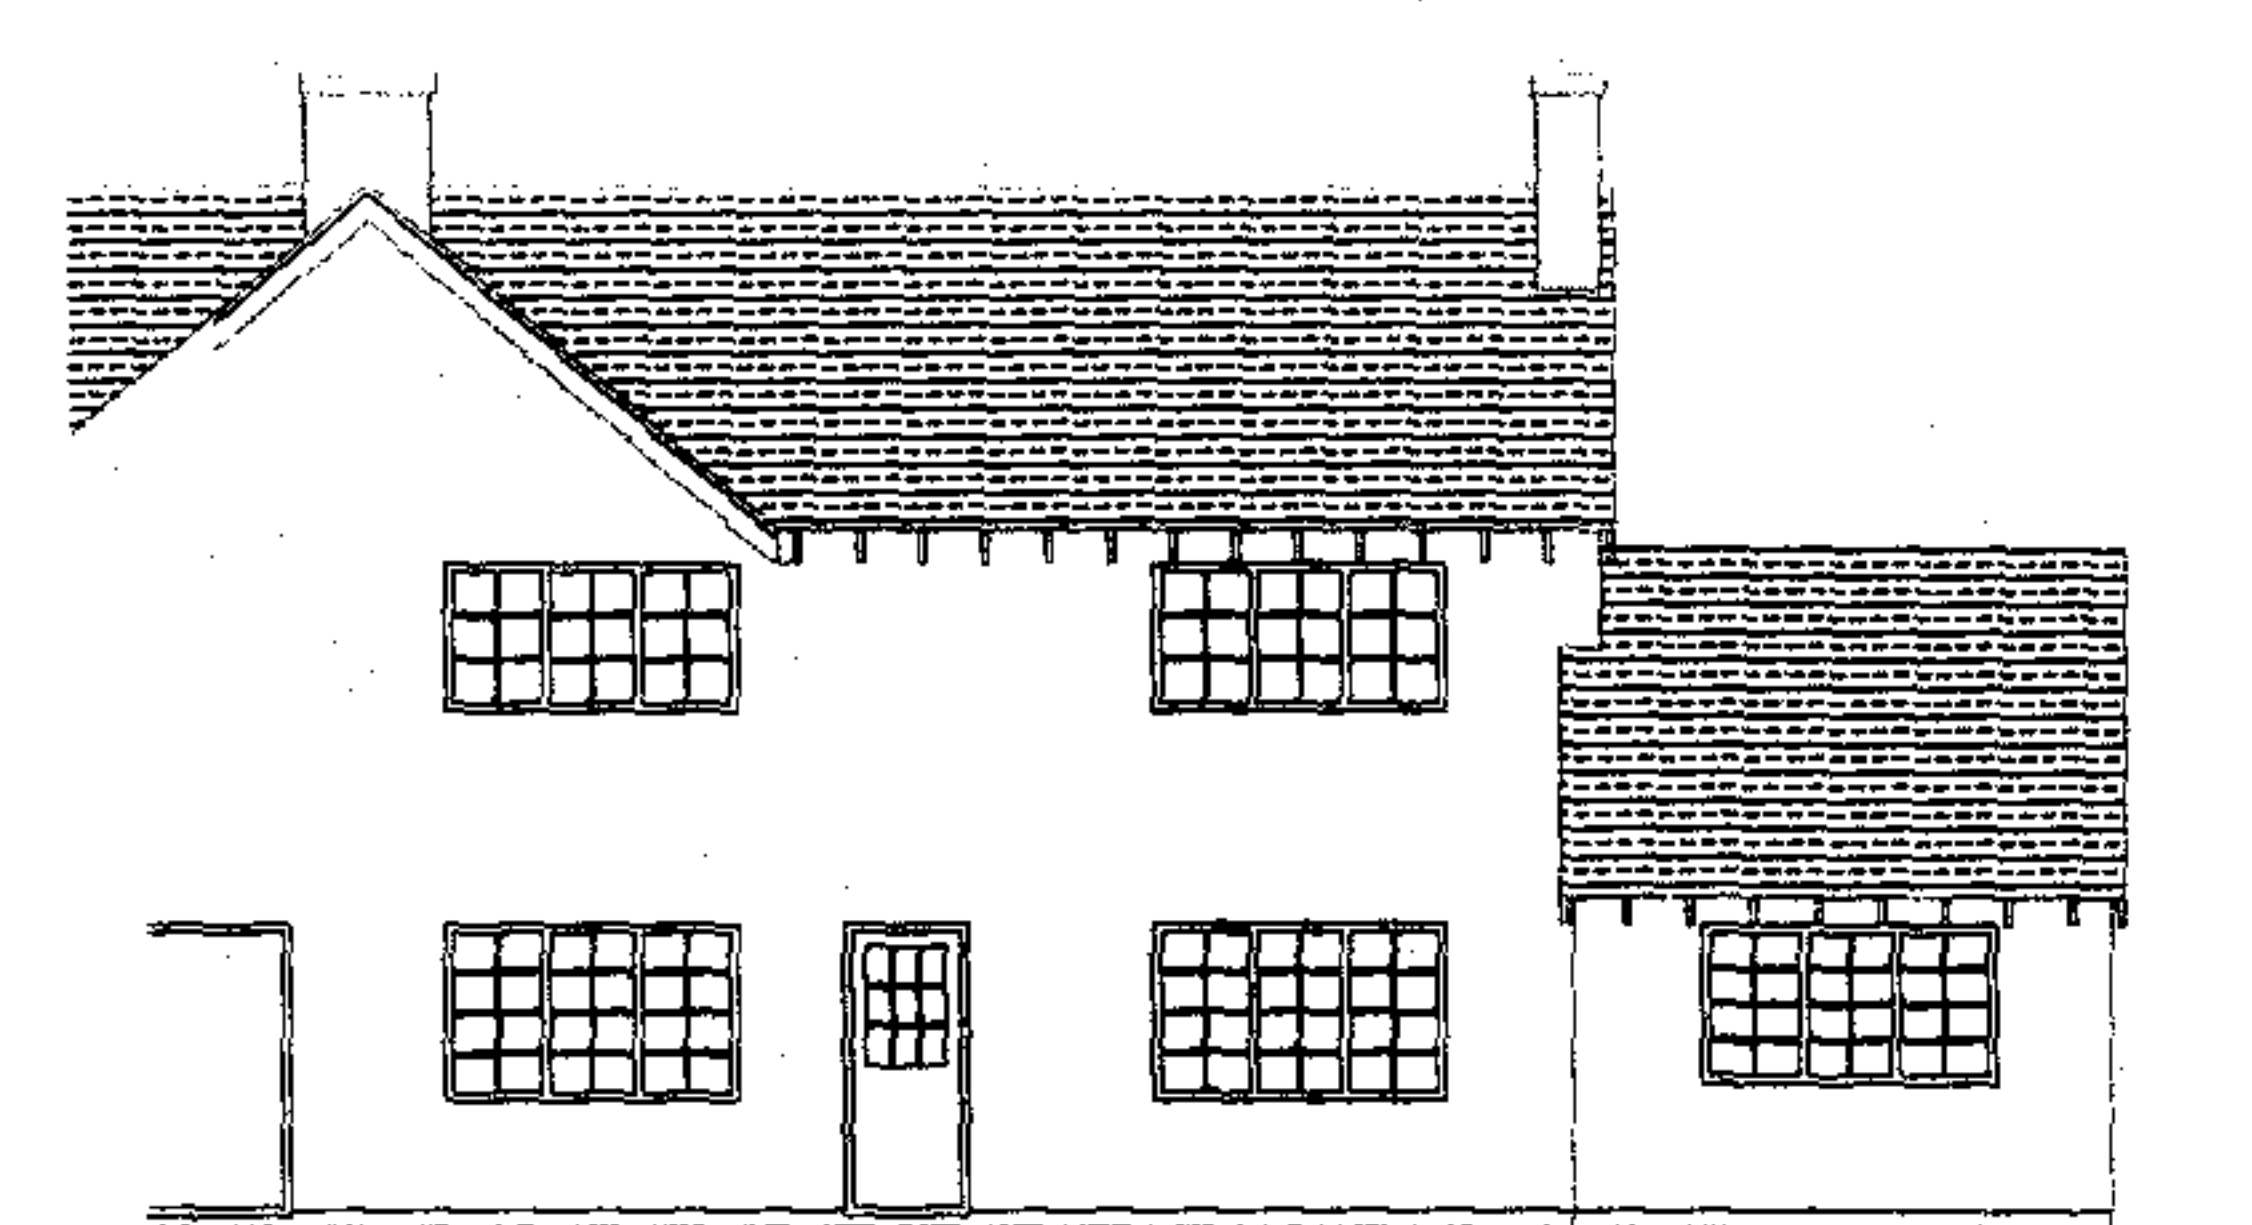


Rear Elevation

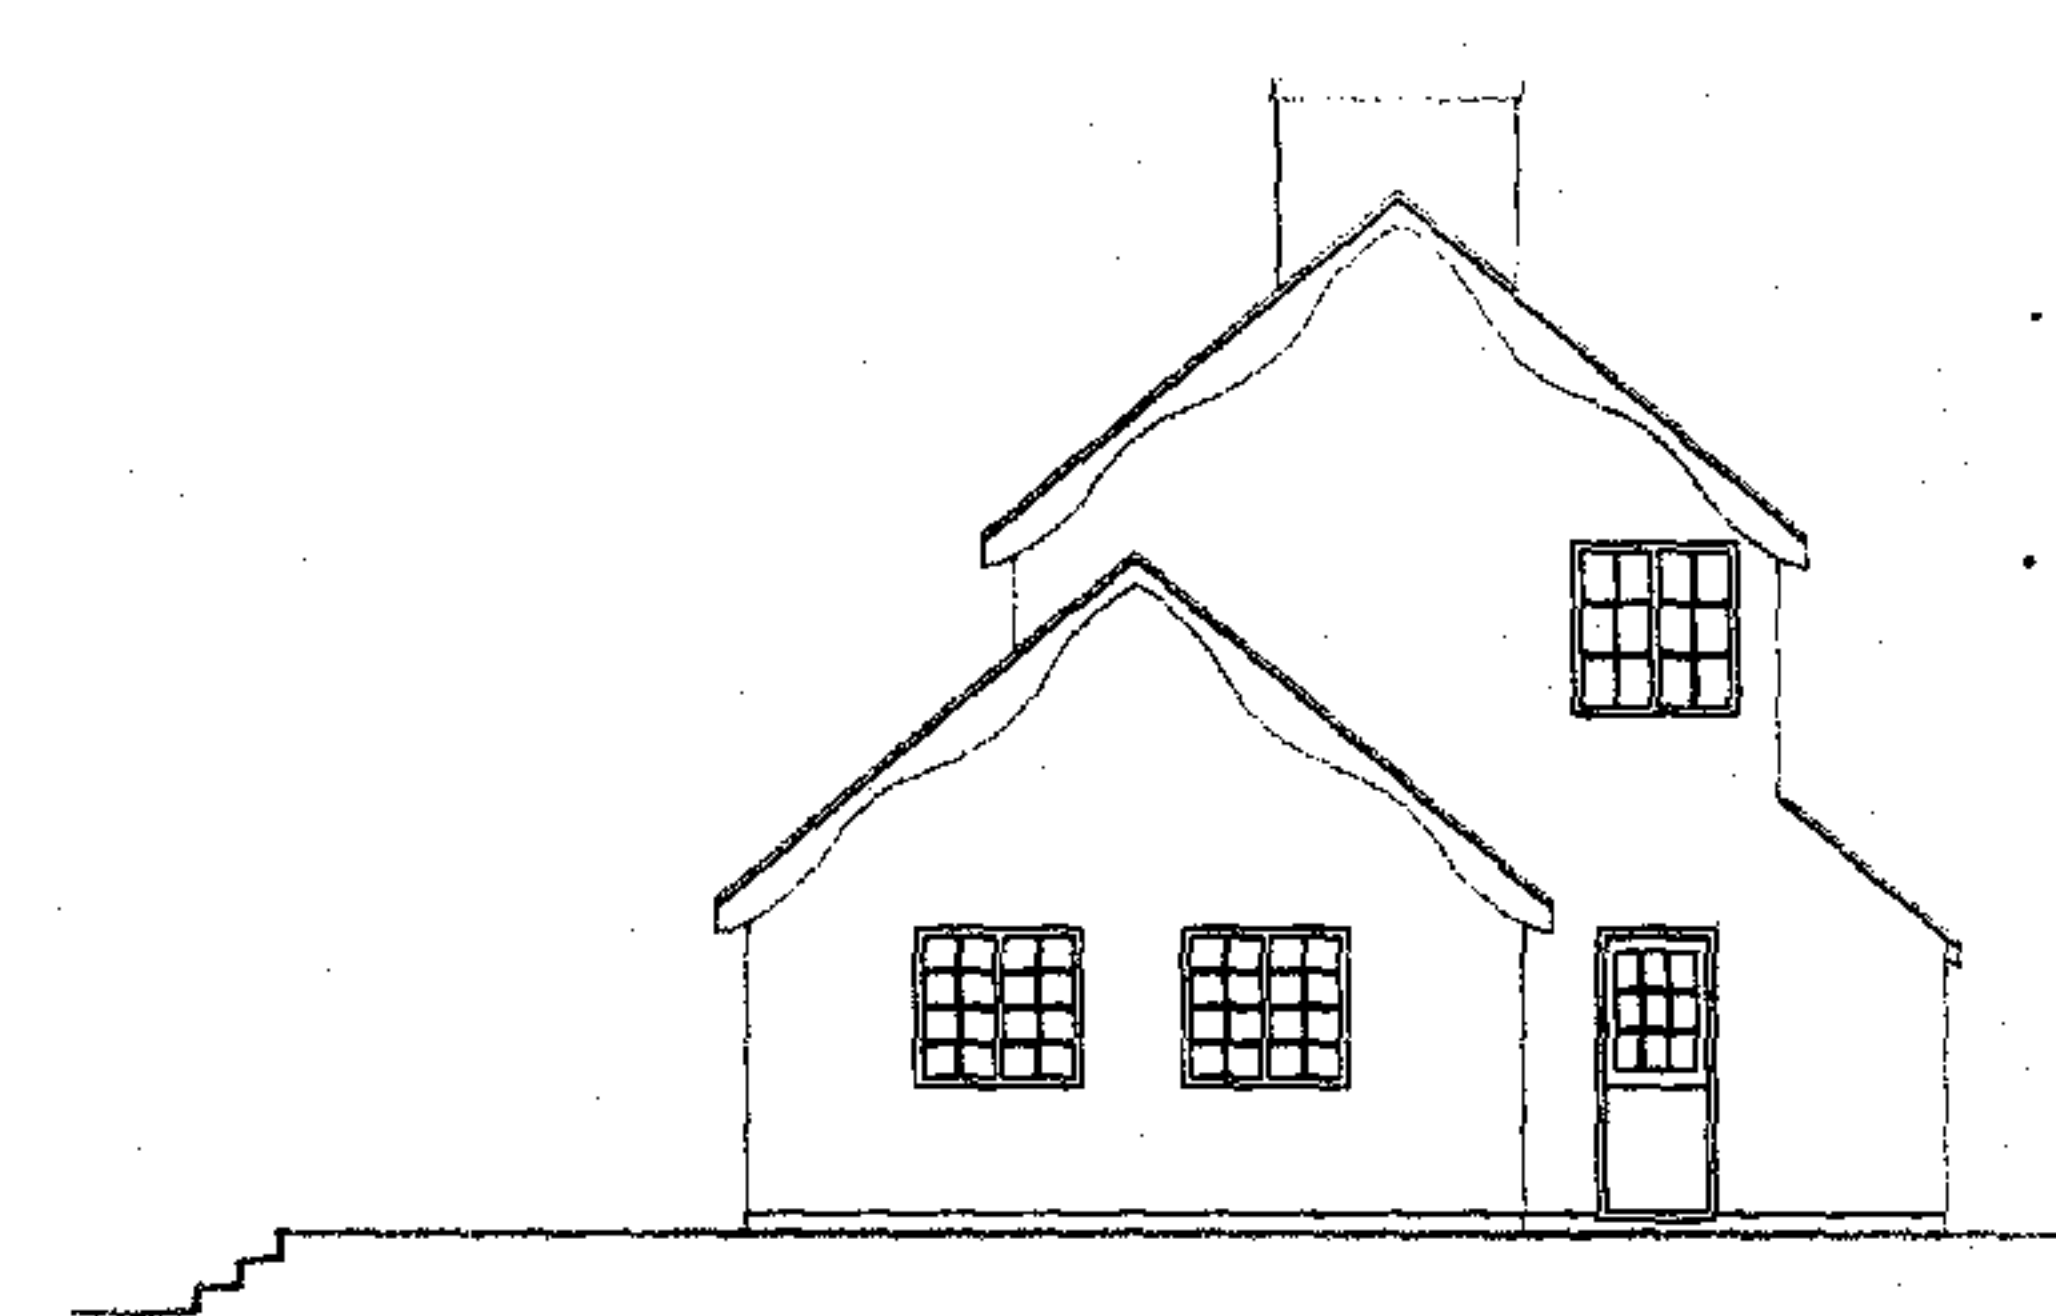

Side Elevation

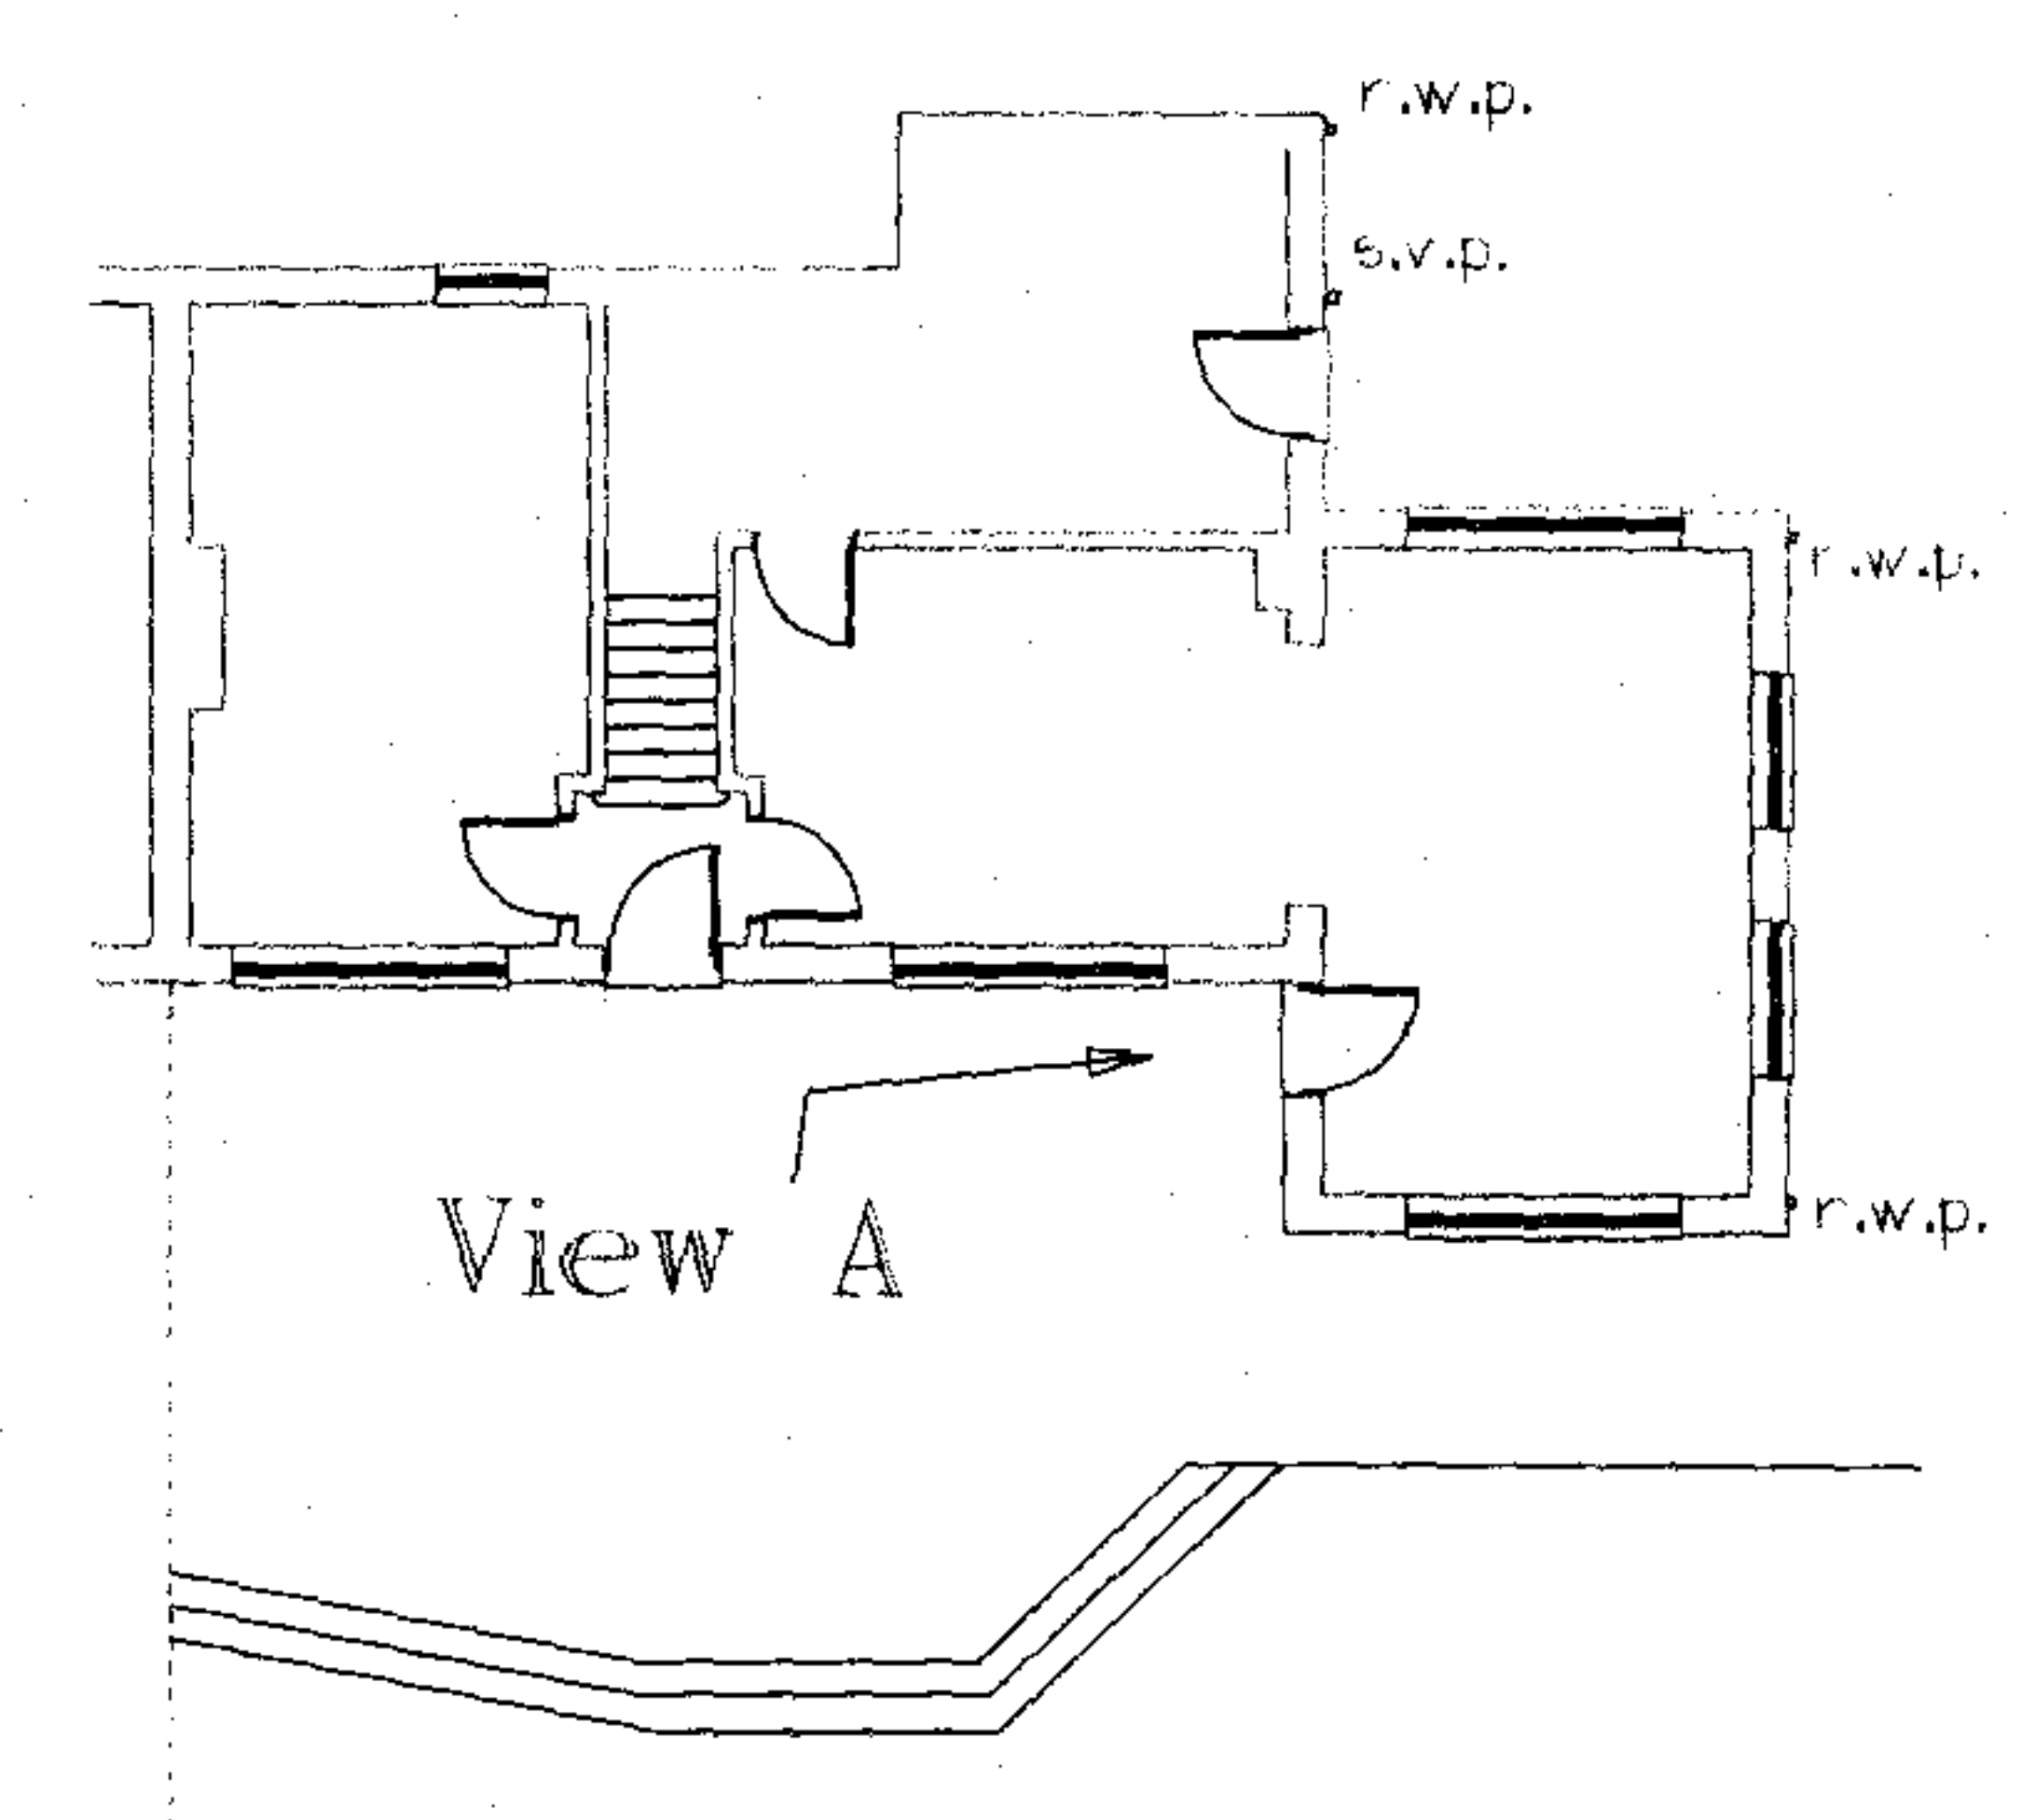


Ground Floor Plan

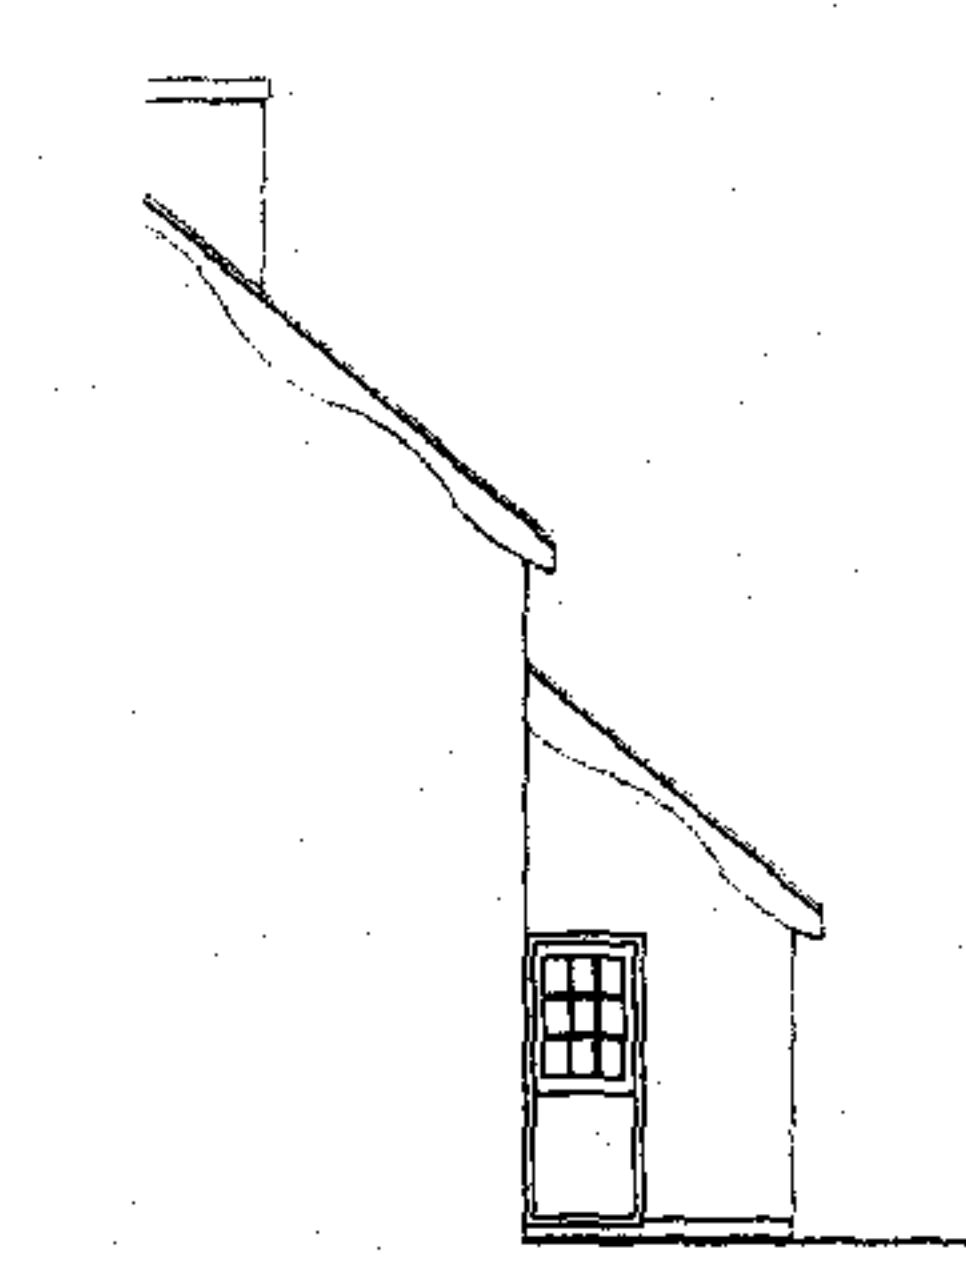


View A

PROPOSED

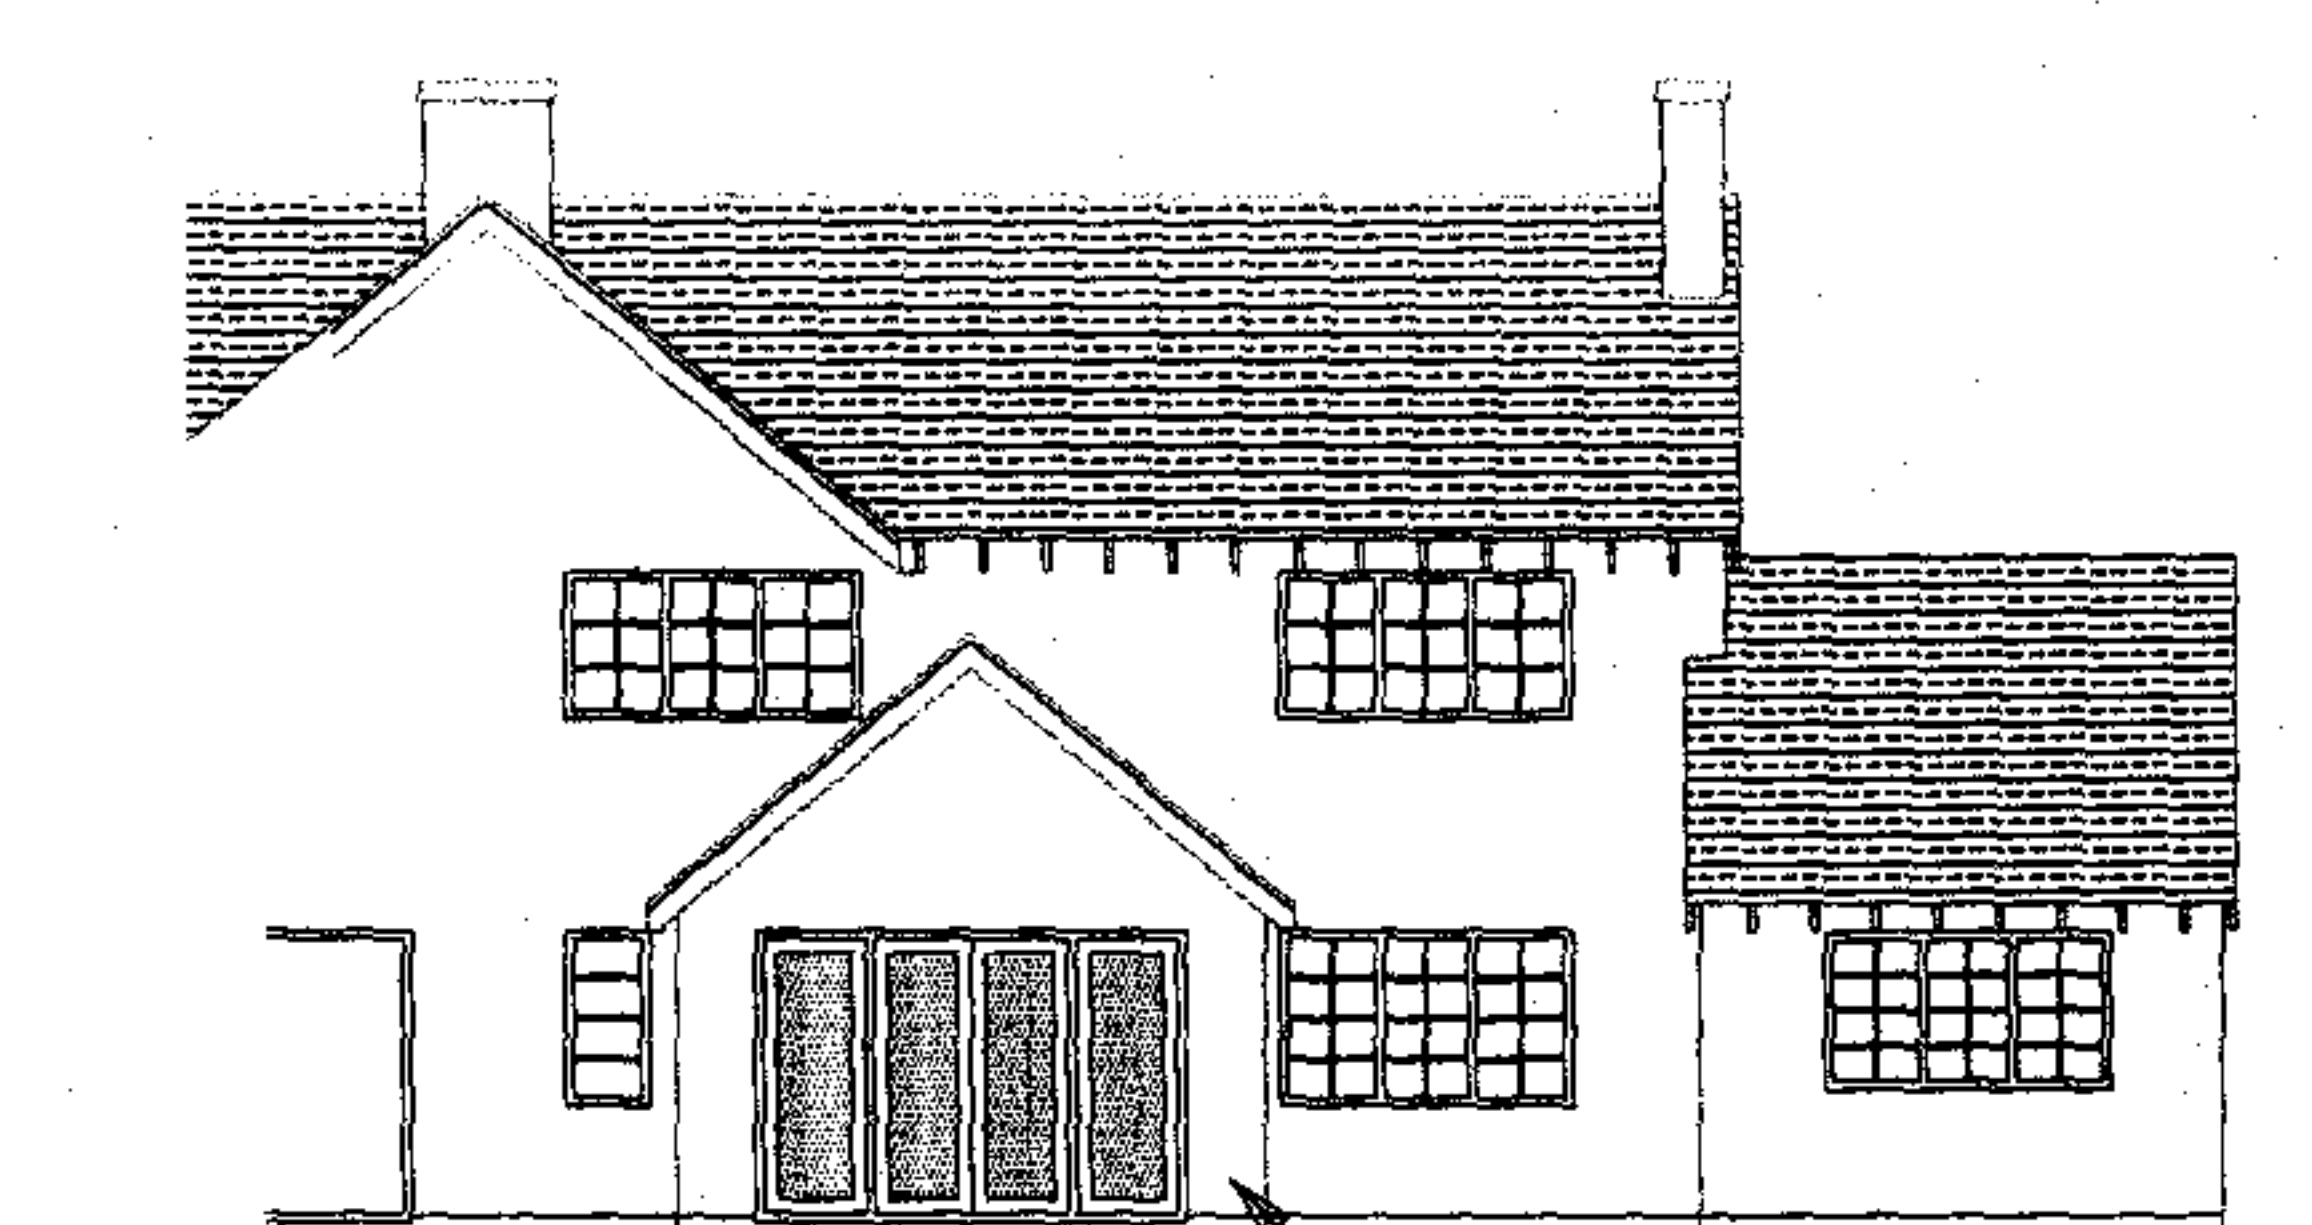


Rear Elevation

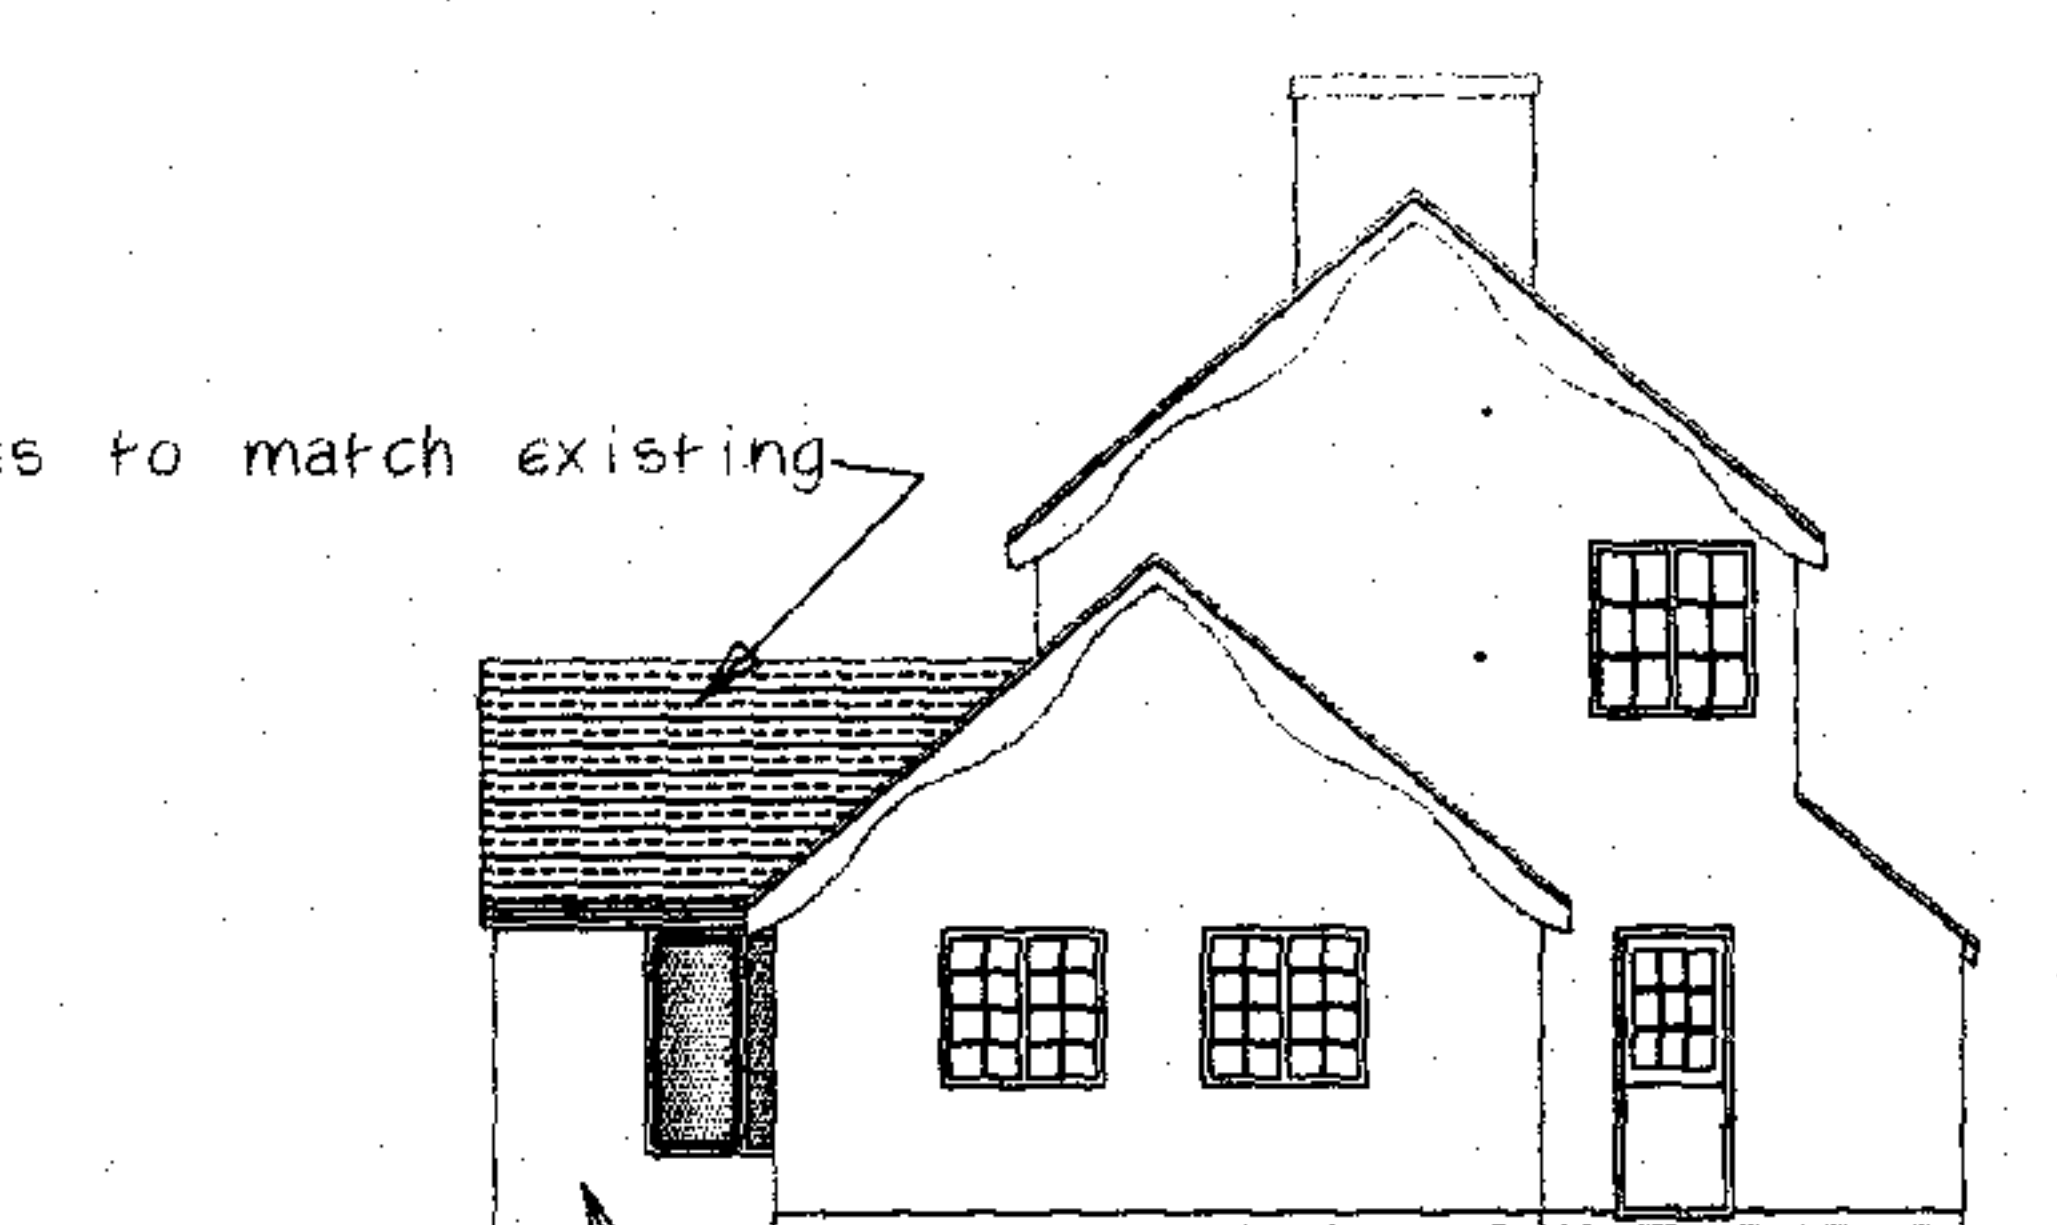


Side Elevation

tiles to match existing


rendered and hyrdlean finish
to match existing walls

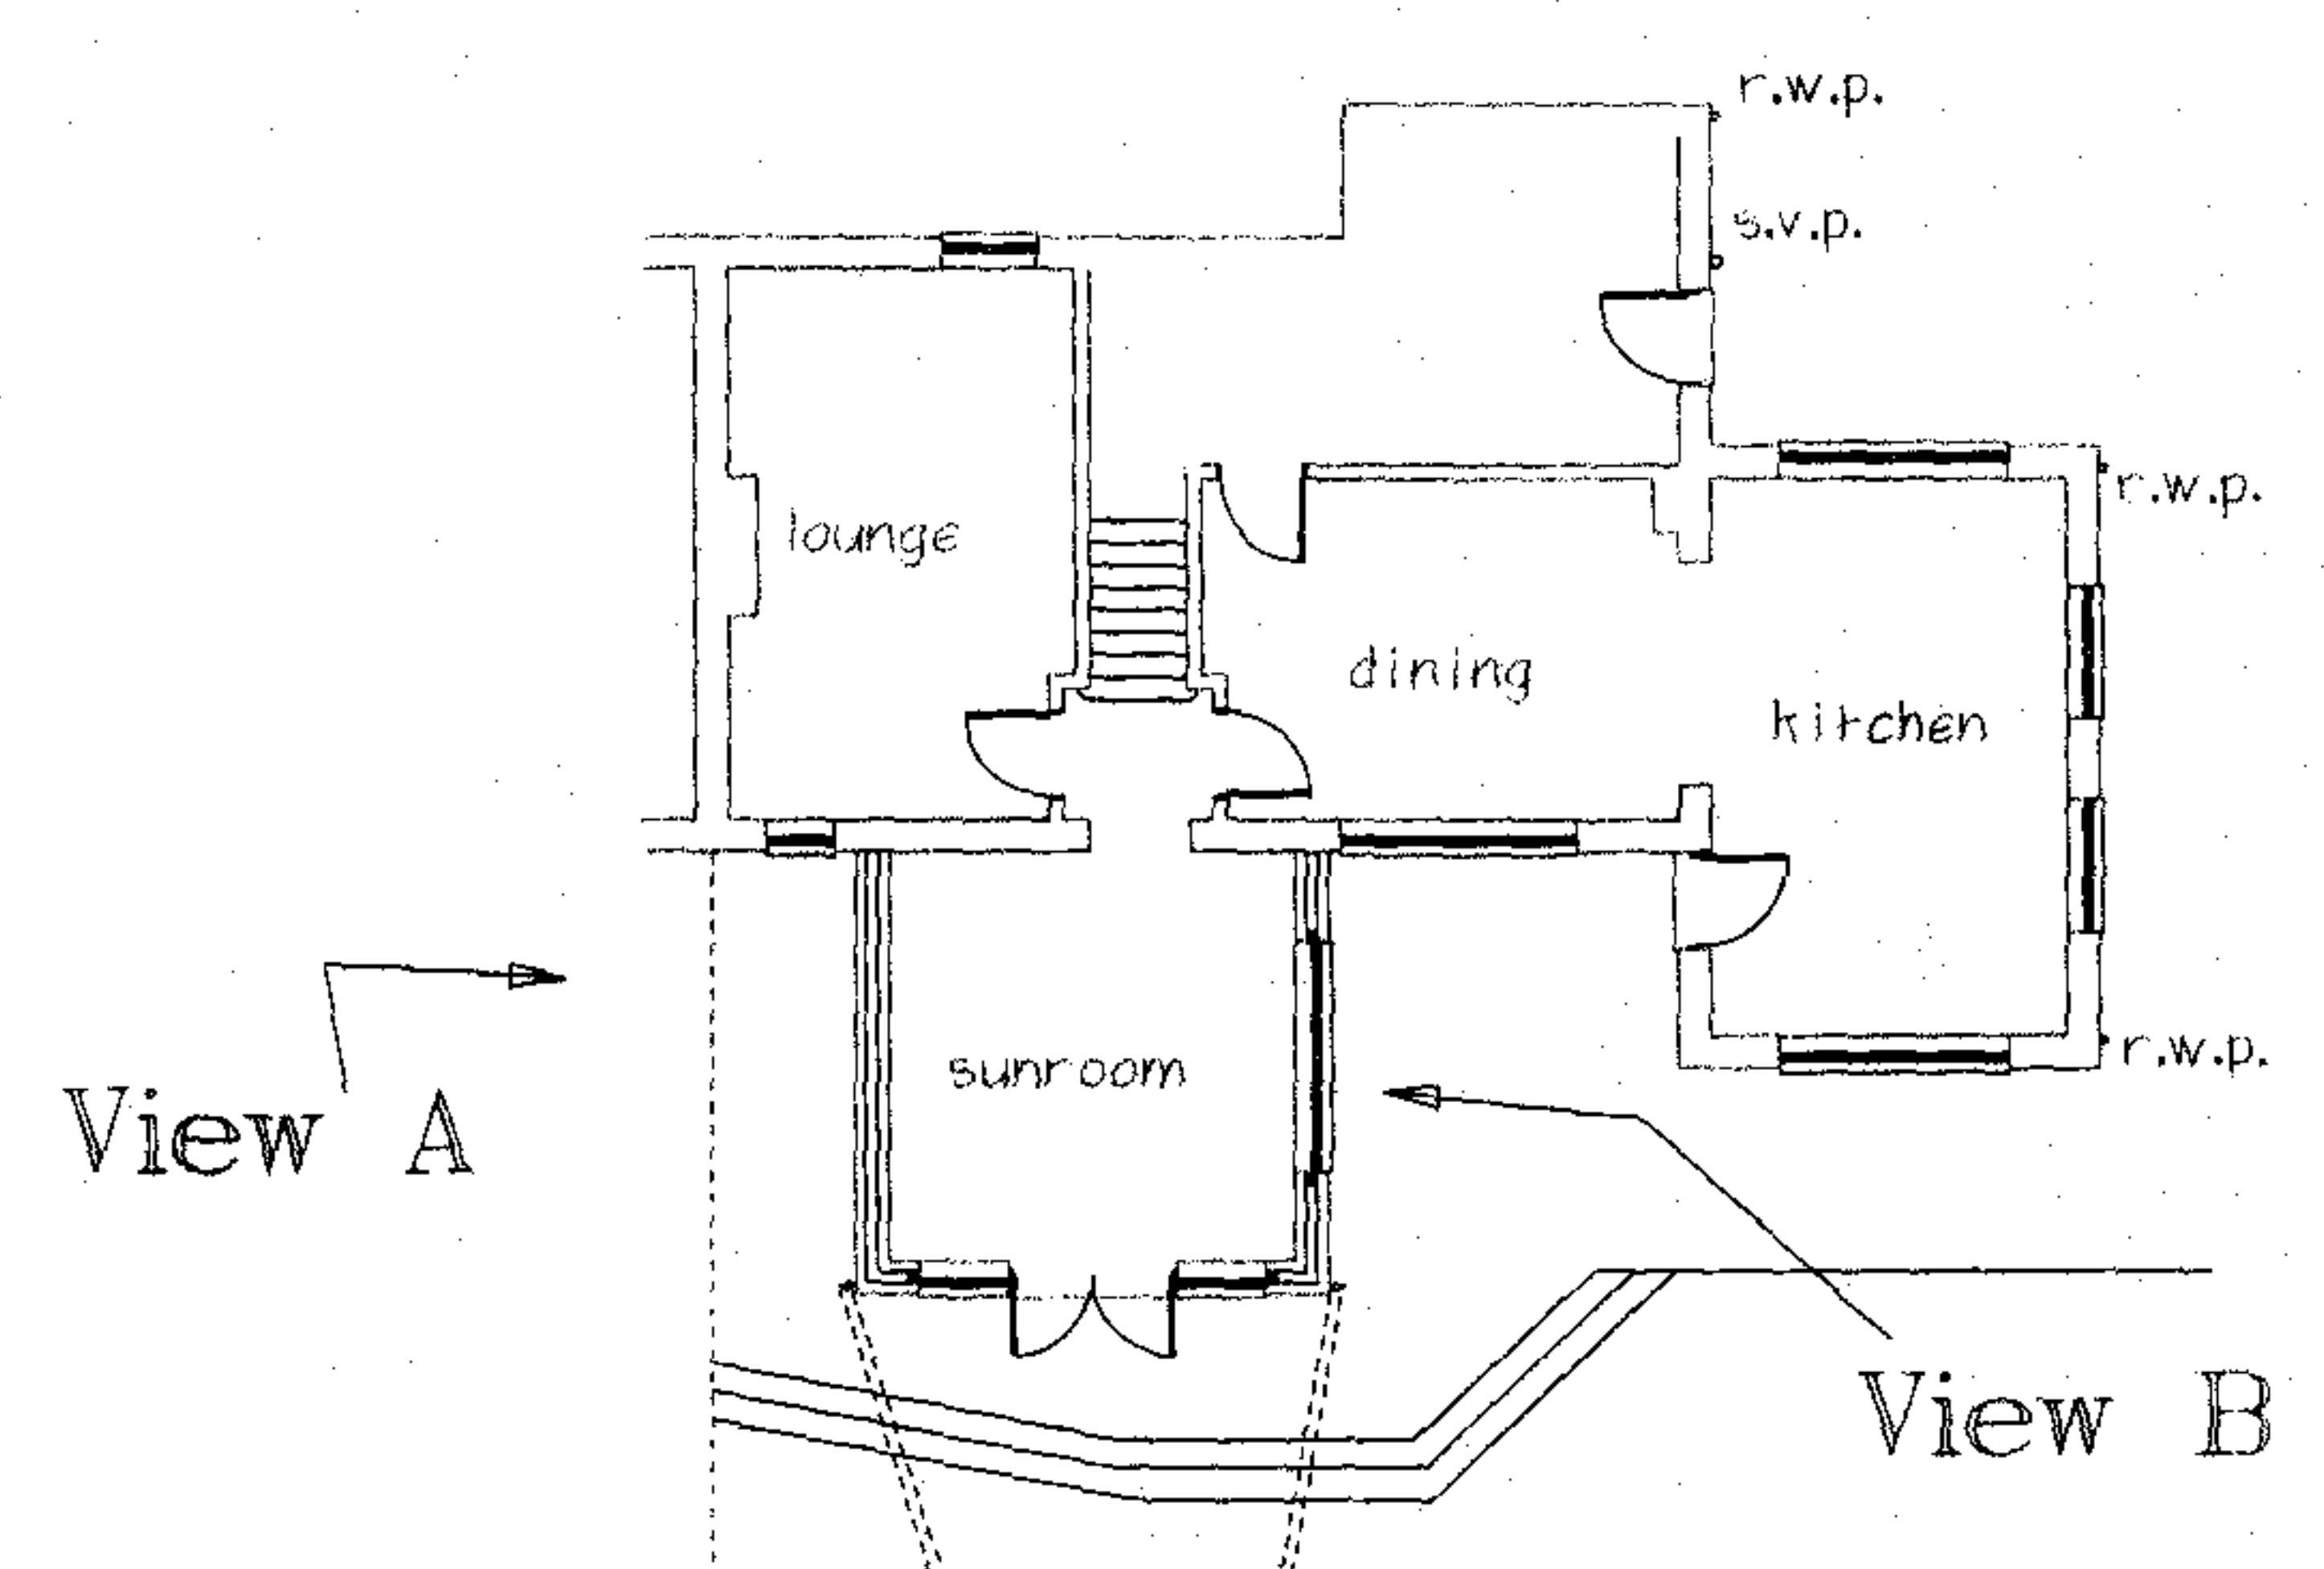

Ground Floor Plan

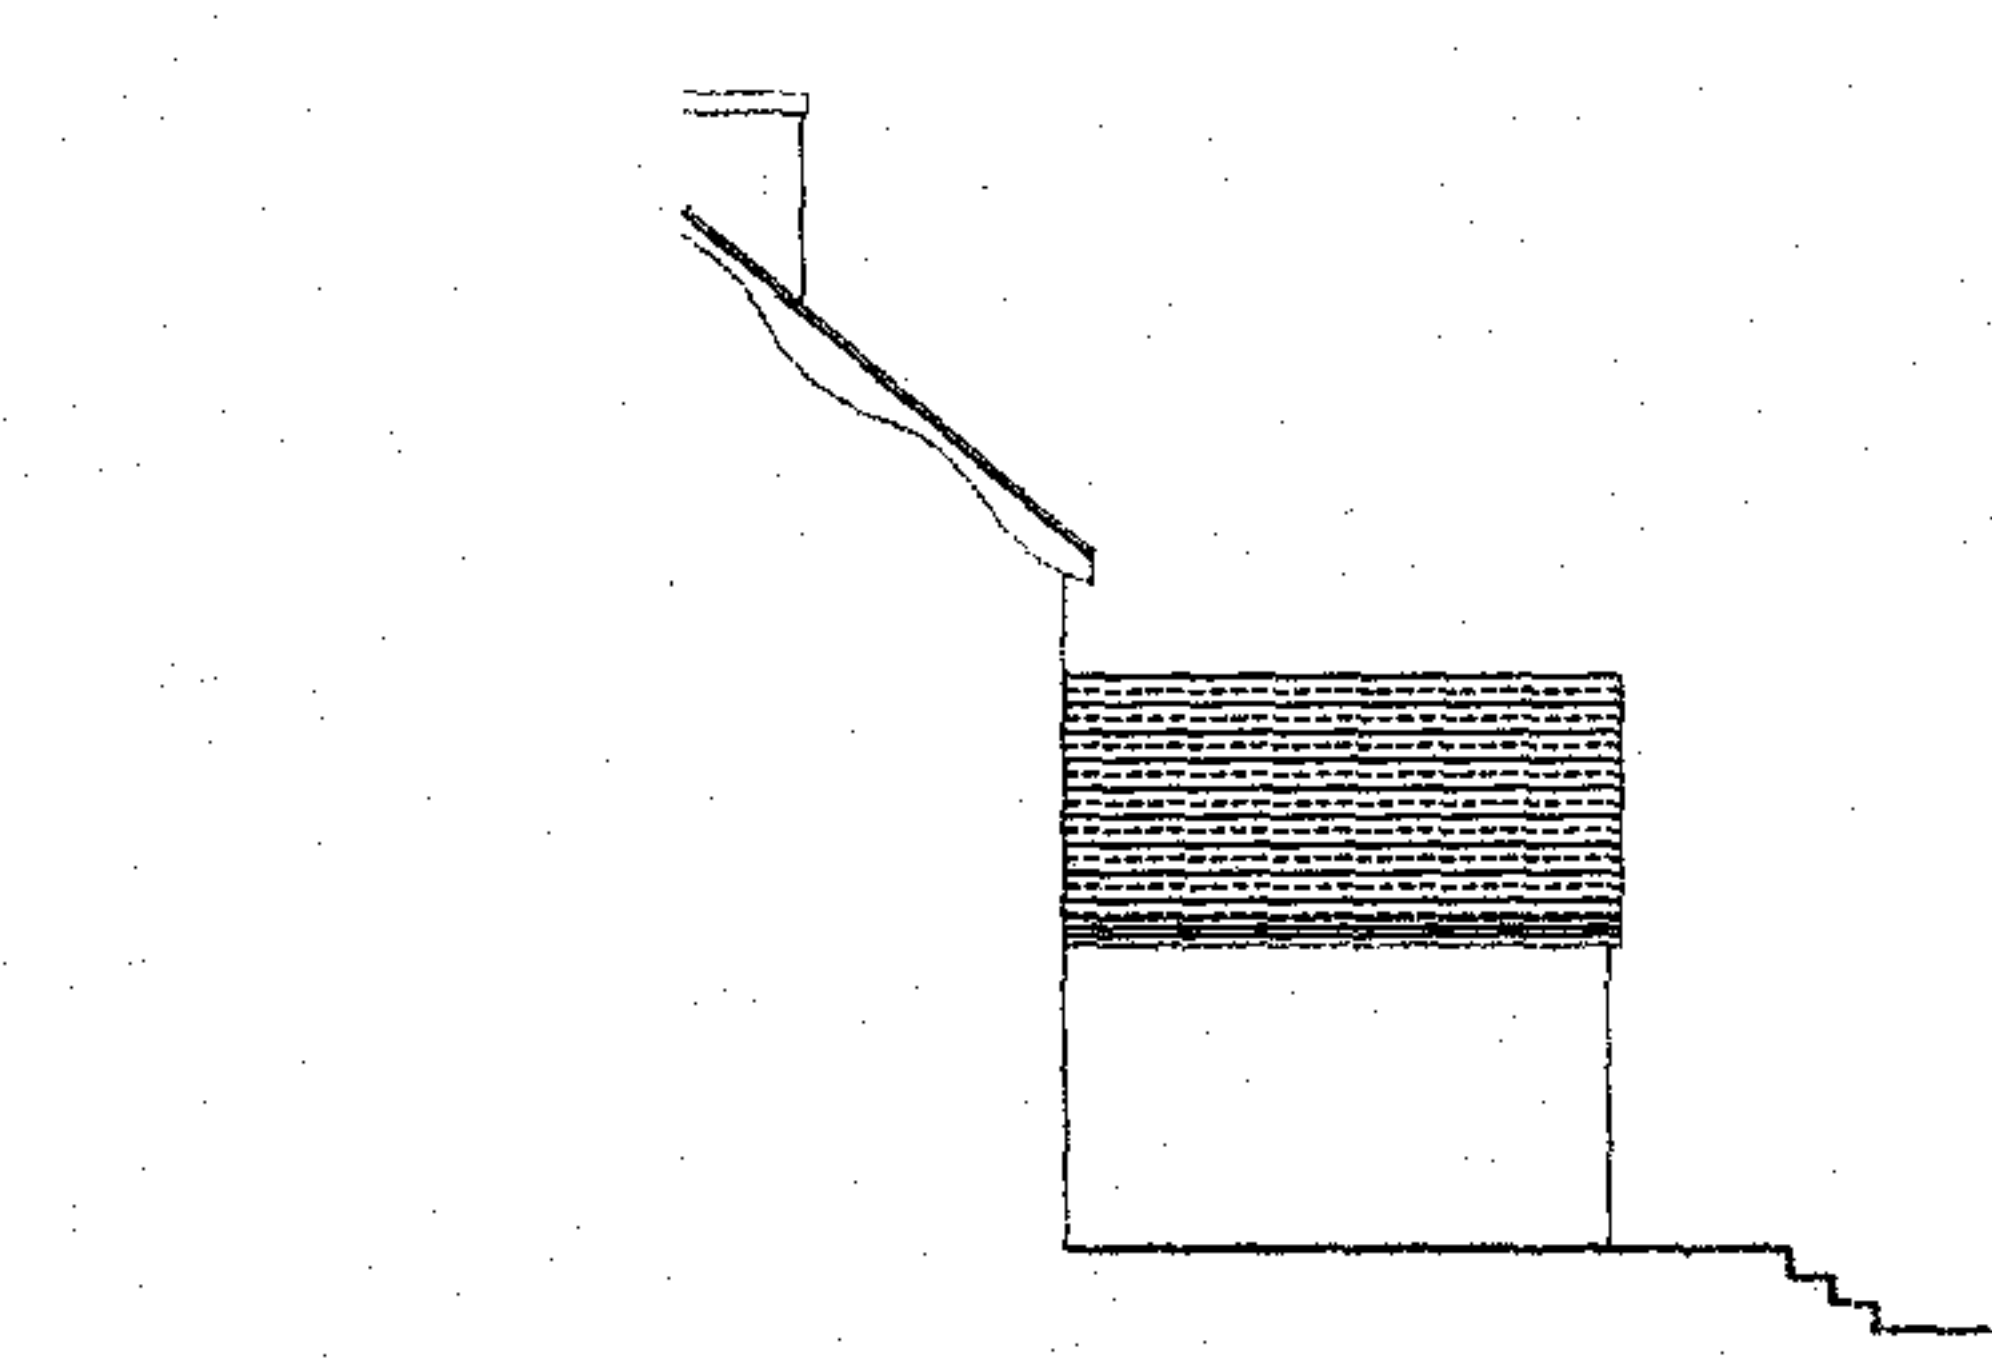

View A

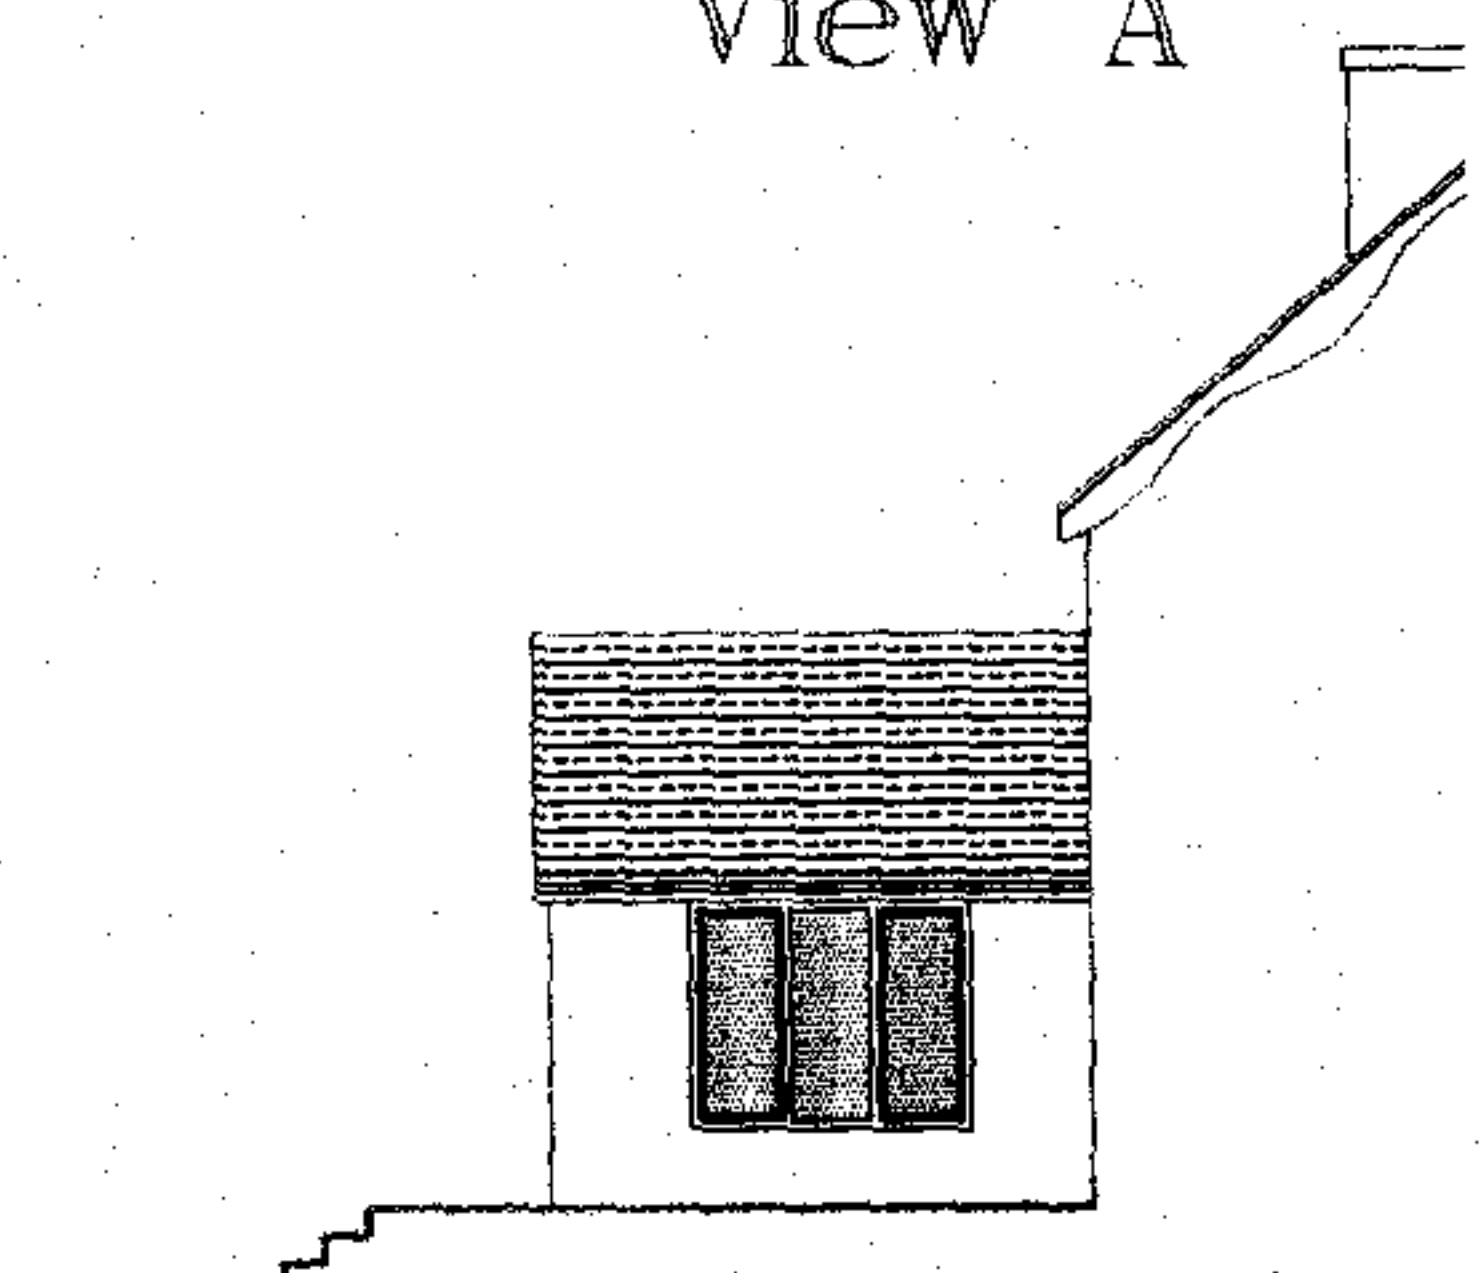

View B

Nigel J. Teale MRICS, ABE
tel 01684 593984