





FRONT ELEVATION

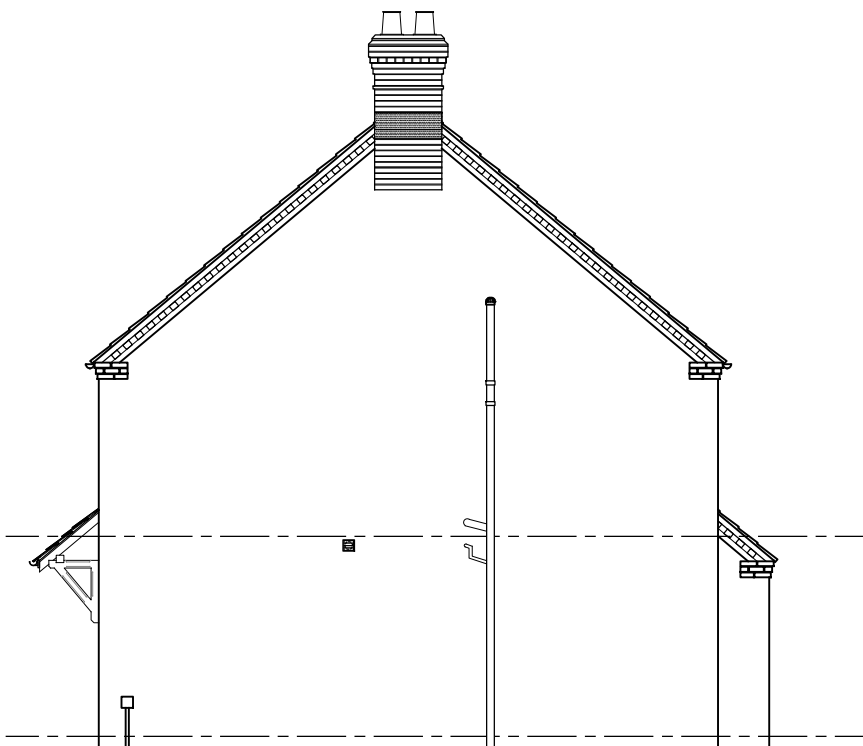


SIDE ELEVATION




REAR ELEVATION

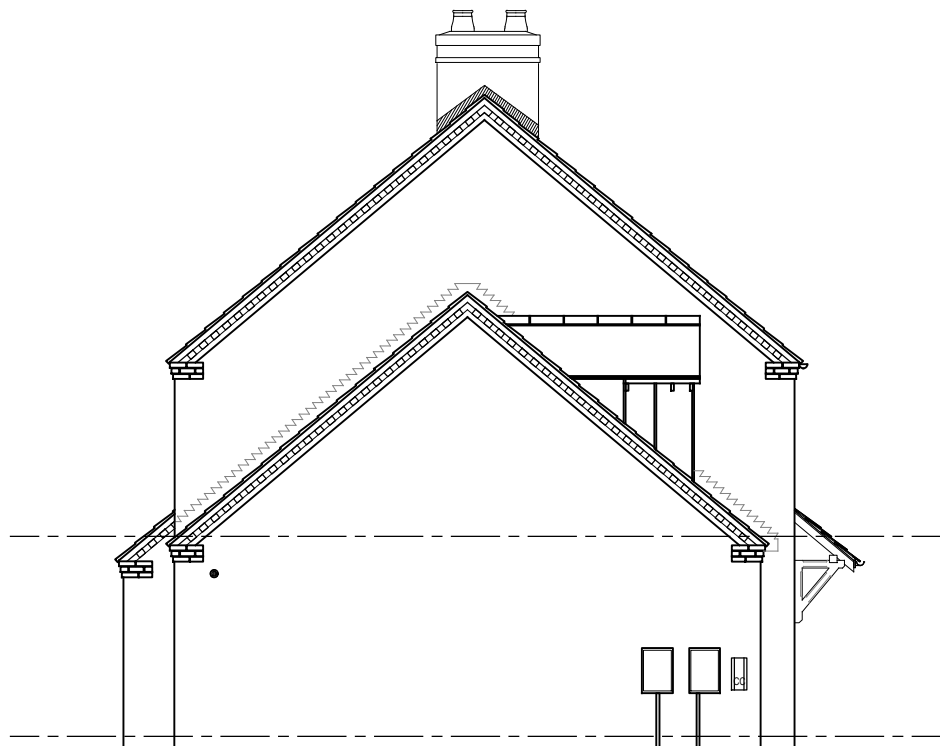

SIDE ELEVATION

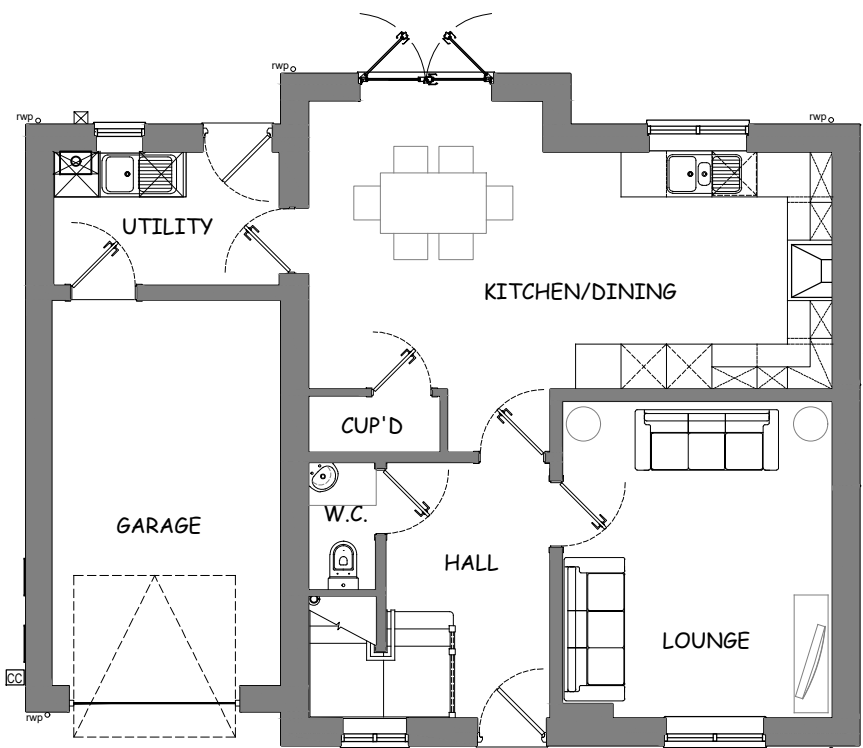

GROUND FLOOR PLAN

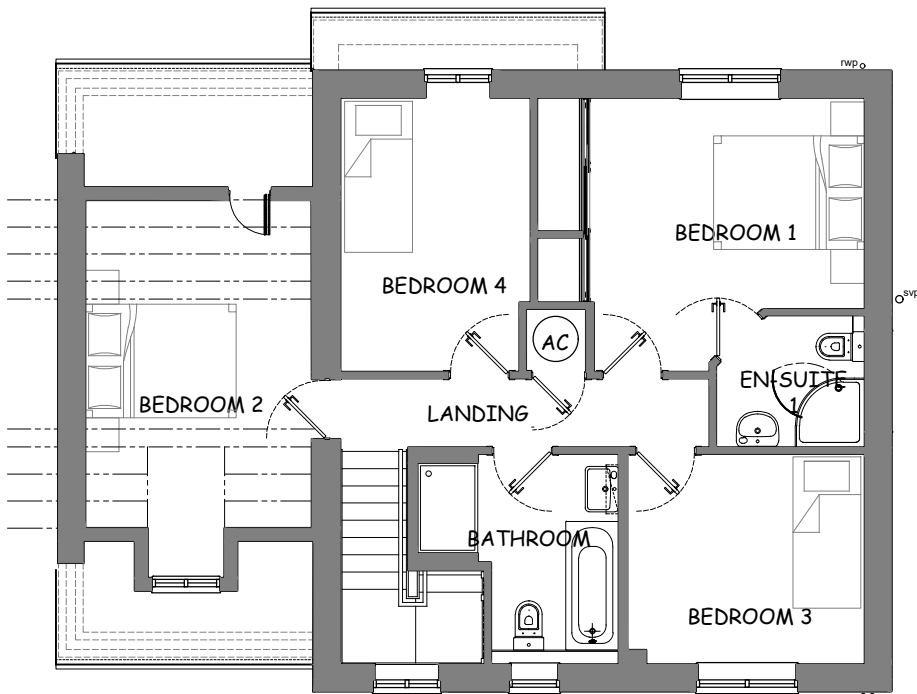

FIRST FLOOR PLAN



Plots:
32

REVISION		DATE	Rev.By
 SHROPSHIRE HOMES <i>Quality & Character</i>		SHROPSHIRE HOMES LTD THE OLD WORKHOUSE CROSS HOUSES SHREWSBURY SHROPSHIRE SY5 6JH TELEPHONE: (01743) 761789	
JOB ORLETON KINGS ROAD ORLETON LUDLOW		TITLE HOUSE TYPE TETTENHALL FLOOR PLANS, ELEVATIONS AND CGI IMAGE	
DWG No. 183 - P - 053	DATE OCT 21	SCALE 1:100 @ A2	REVISION -
VERSION	DRAWN		