


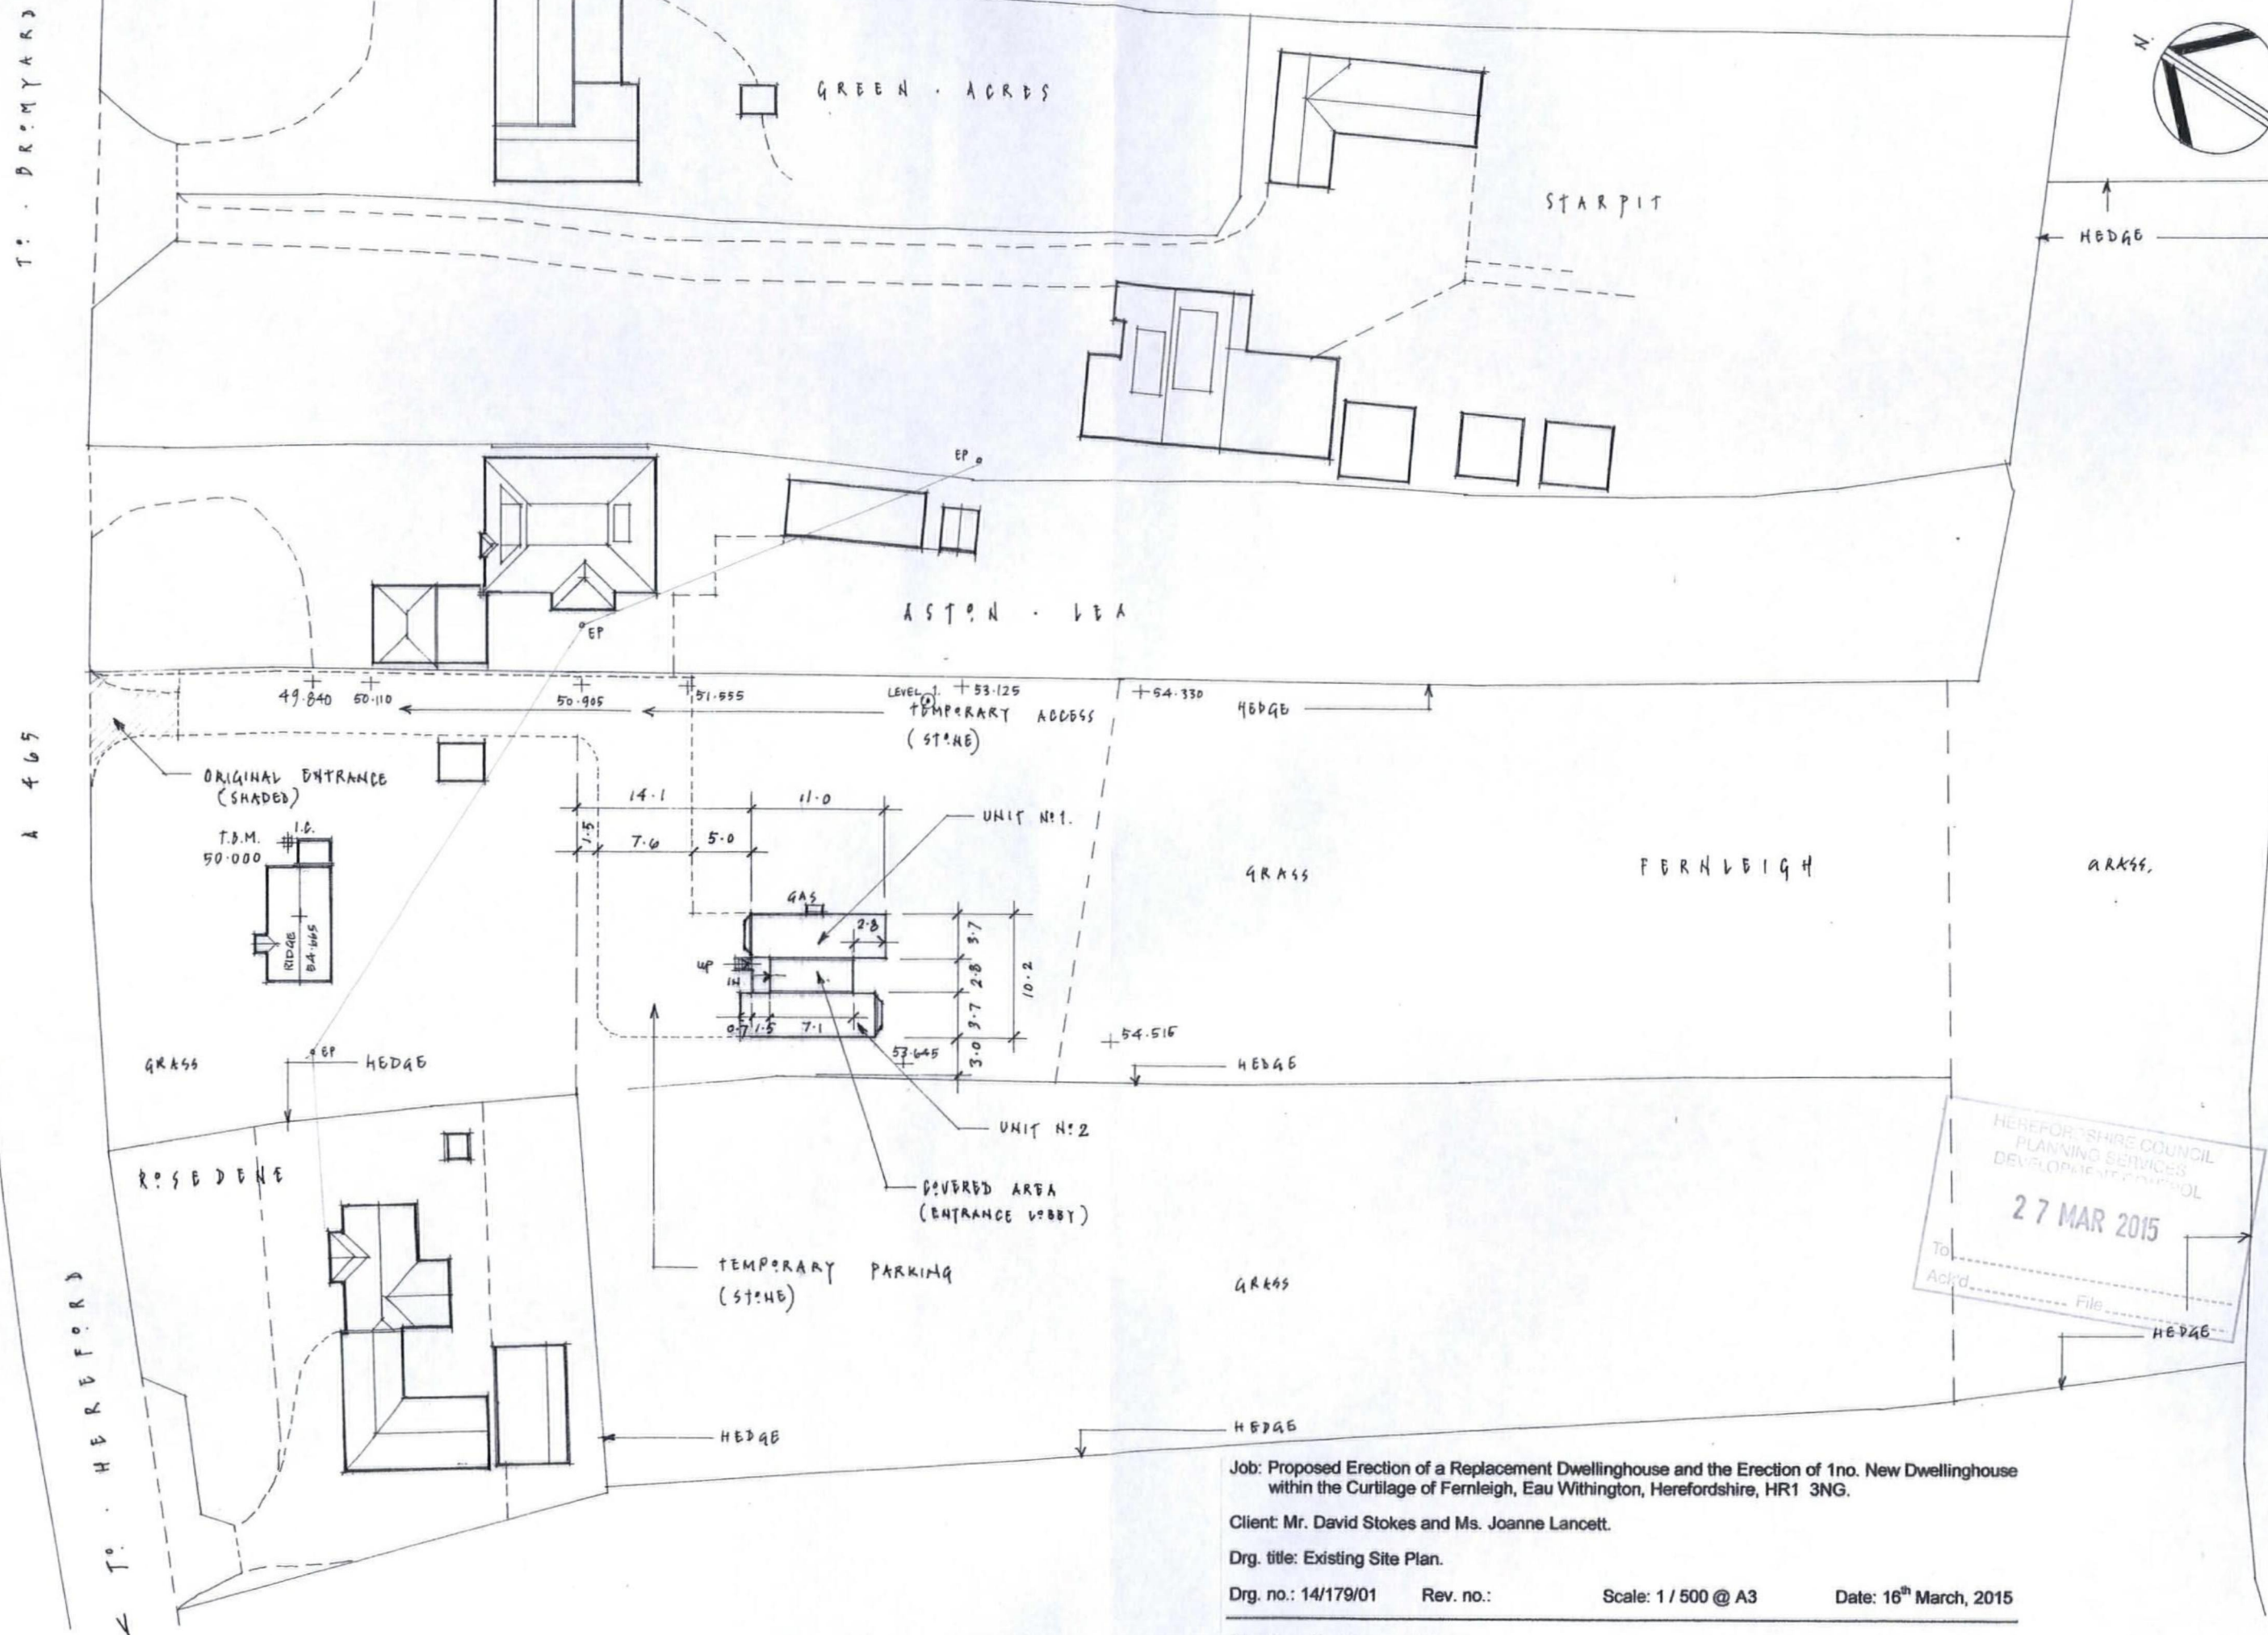

HEREFORDSHIRE COUNCIL
 PLANNING SERVICES
 DEVELOPMENT CONTROL
 27 MAR 2015
 To: _____
 Ack'd: _____
 File: _____

Job: Proposed Erection of a Replacement Dwellinghouse and the Erection of 1no. New Dwellinghouse within the Curtilage of Fernleigh, Eau Withington, Herefordshire, HR1 3NG.
 Client: Mr. David Stokes and Ms. Joanne Lancett.
 Drg. title: Existing Site Plan.
 Drg. no.: 14/179/01 Rev. no.: Scale: 1 / 500 @ A3 Date: 16th March, 2015

Stephen Barter - Architect designer and draughtsman
 A and S Studios The Old School House, Church Road, Old Clehonger, Herefordshire, HR2 9SD
 tel: 01432 352690 mobile tel: 07795 324490 e-mail: stephenbarter.architect@gmail.com
 web: www.aandsstudios.co.uk this drawing is copyright ©