

NW 08/0203 / F

**PLOT 1 ANNEXE
CIDER HOUSE**

MATERIALS

ROOF

40 and 30 degree pitch roofs with clay tiles and clay half round ridge tiles.

WALLS


Random coursed stone first storey height wall.
Timber frame with brick infill. New reclaimed brick infill to match existing.
Weatherboarding to be left to weather SILVER-GREY.

DOORS/WINDOWS

Timber hw doors to be painted DULUX HERITAGE range - SAGE GREEN
Timber door and window frames painted DULUX HERITAGE range - GREEN VERDITER
Timber hw timber shutters to be untreated and left to weather SILVER GREY





NORTH WEST ELEVATION

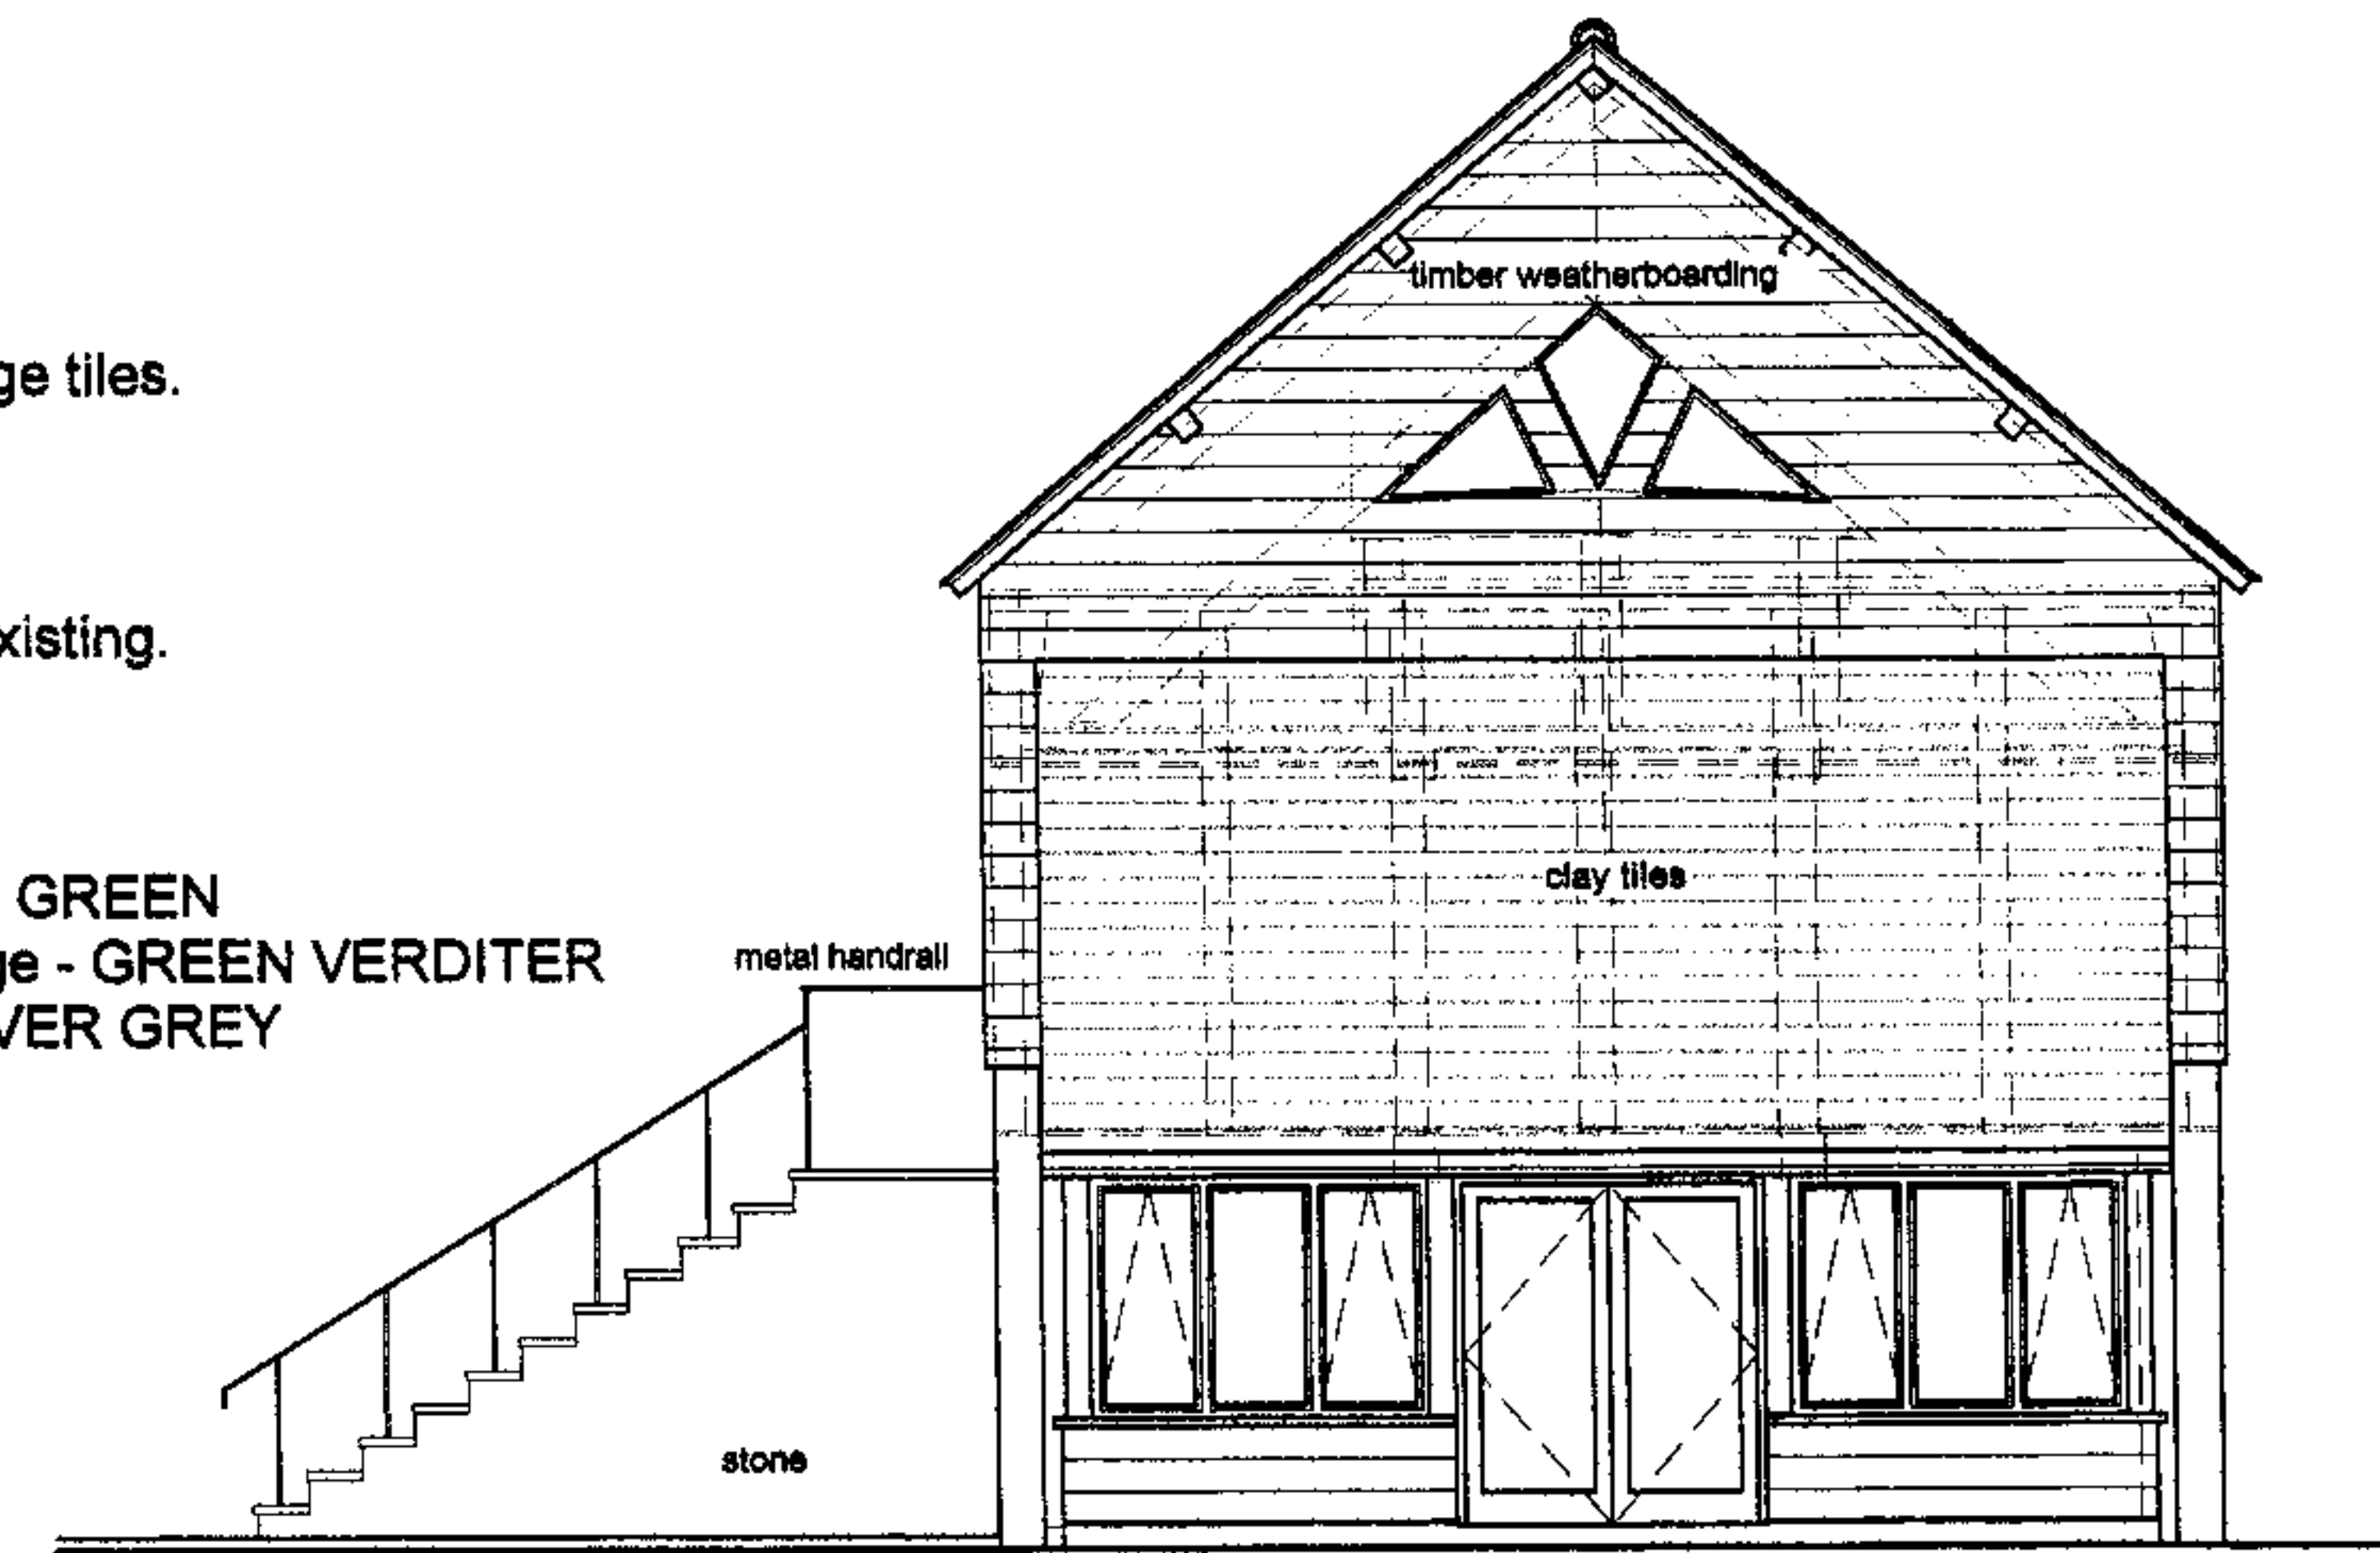


SOUTH WEST ELEVATION

NW 08/0204 / L 1

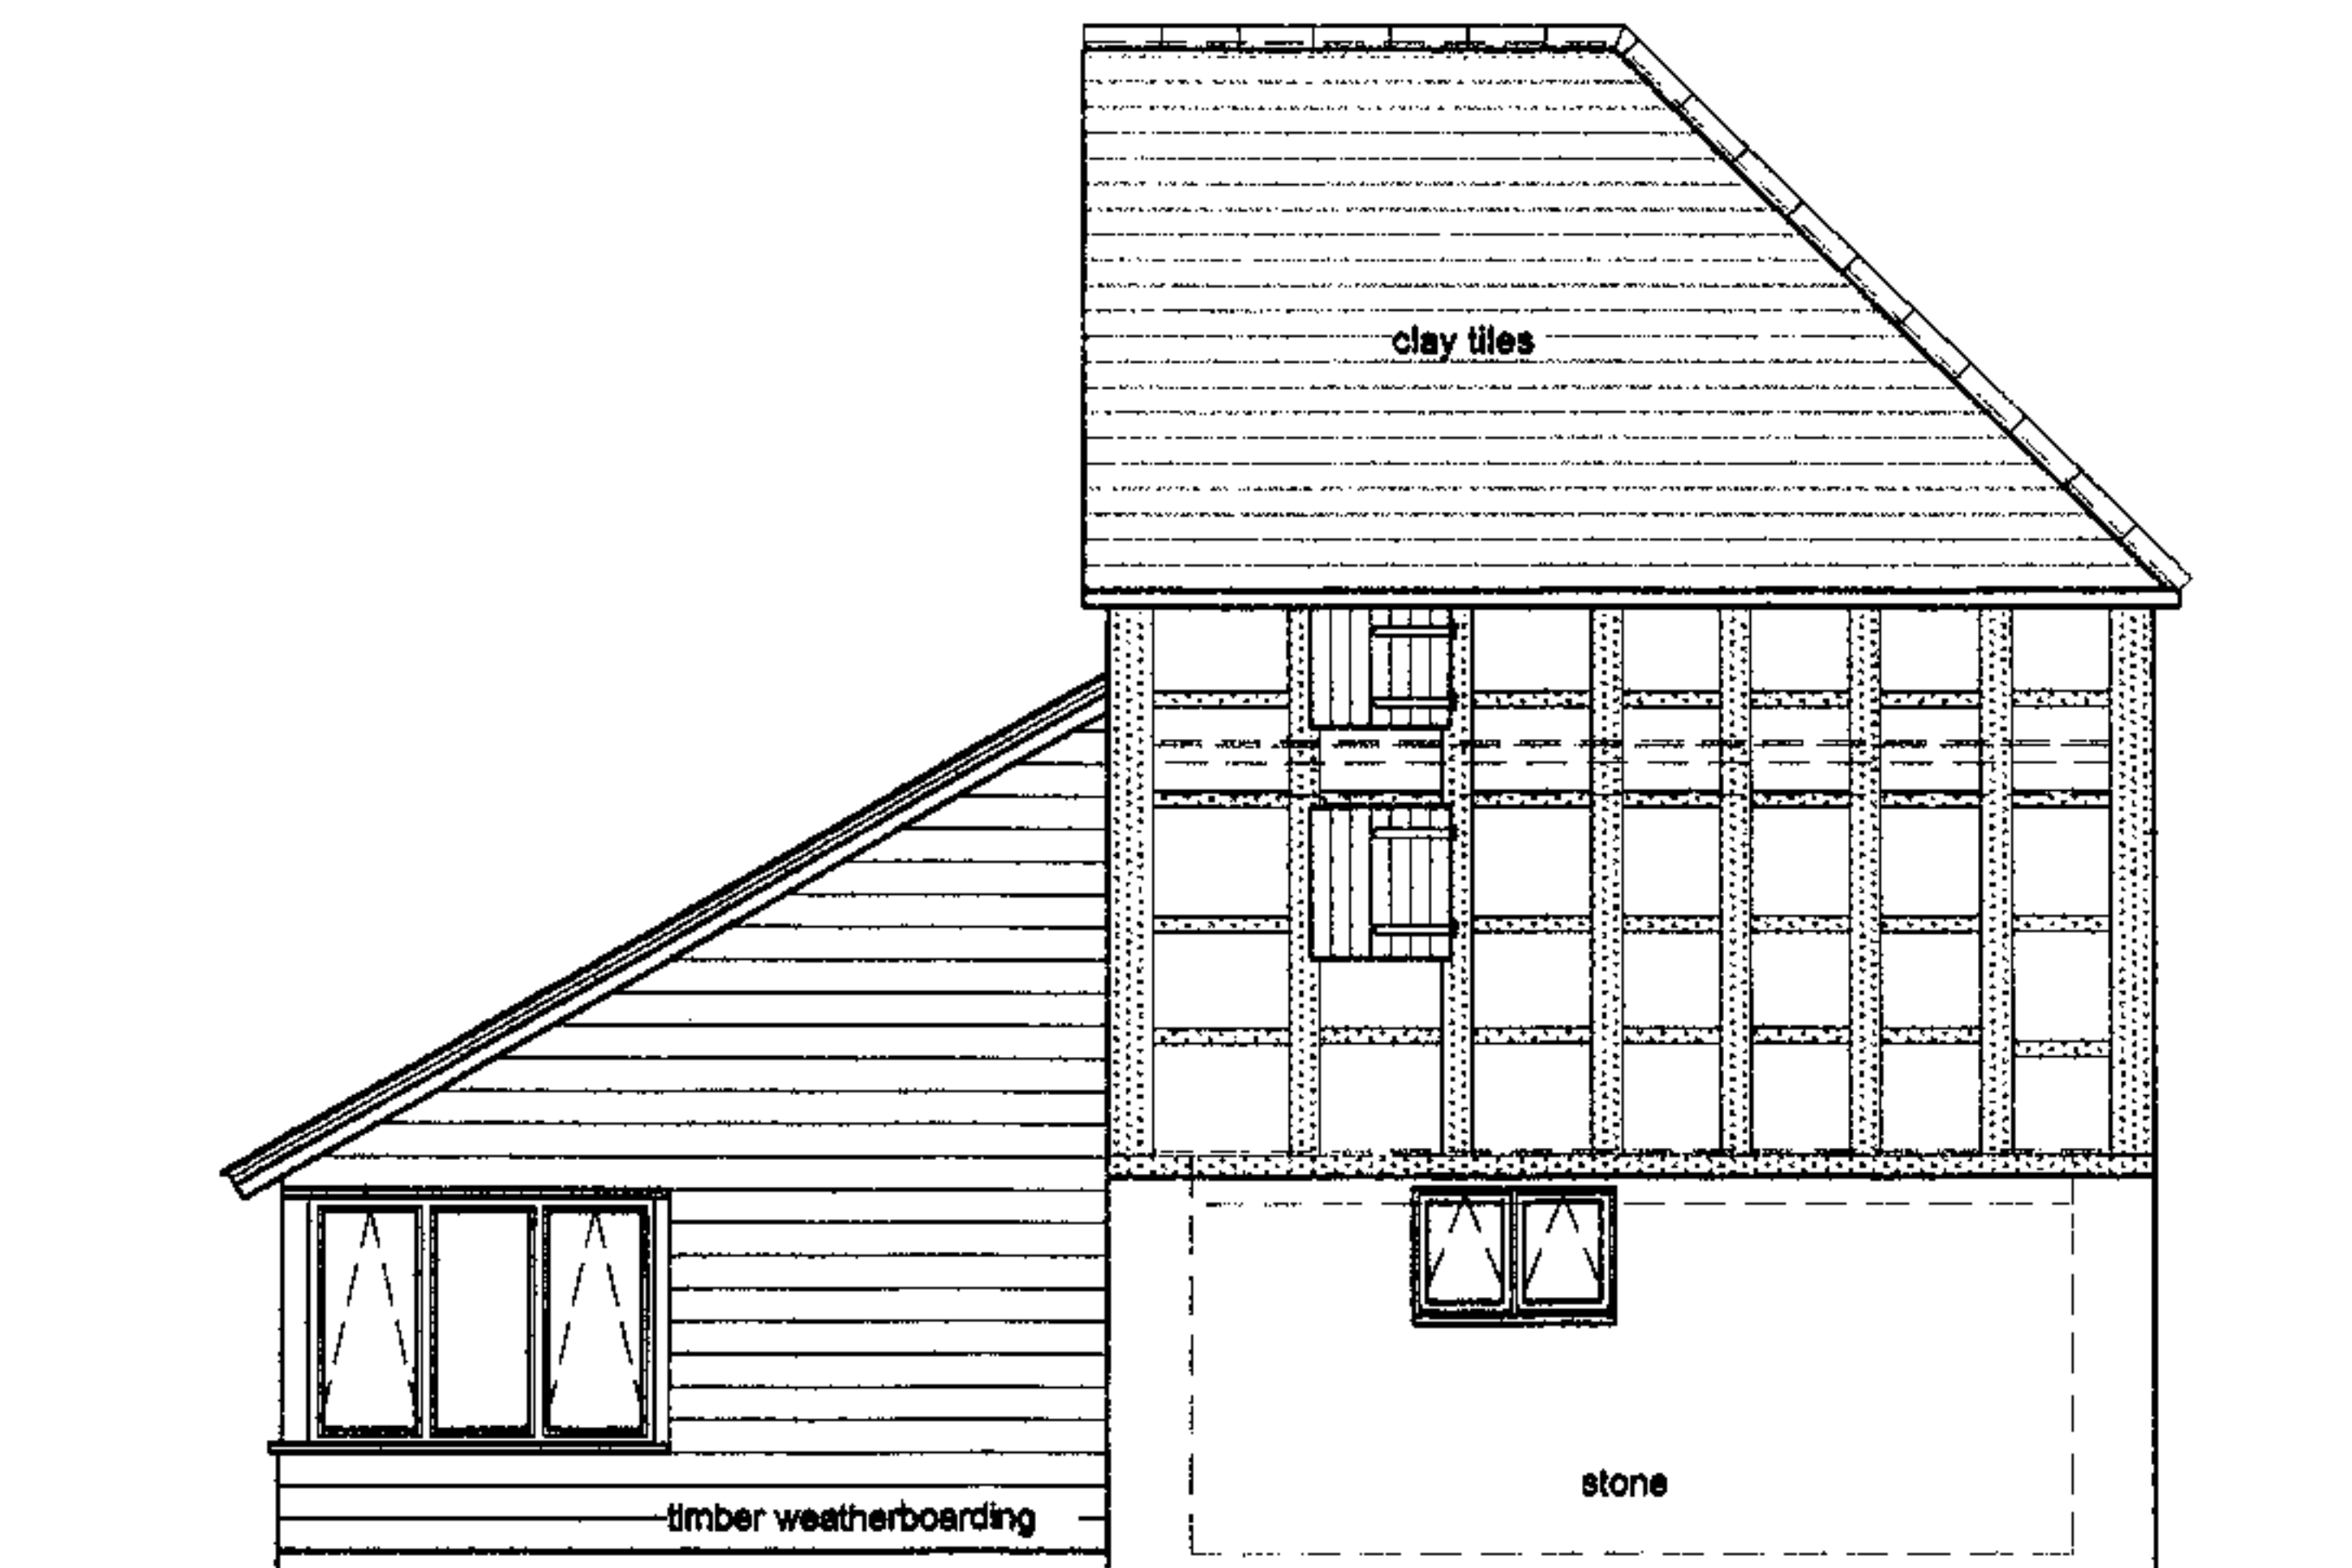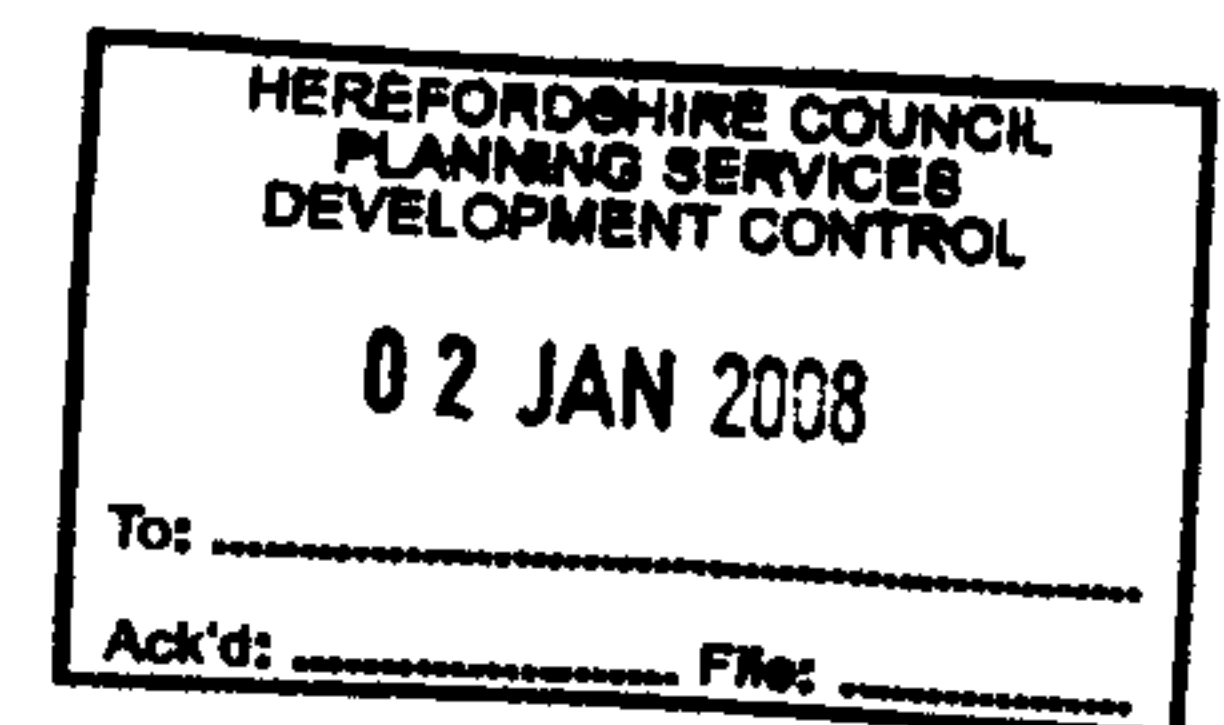

SOUTH EAST ELEVATION

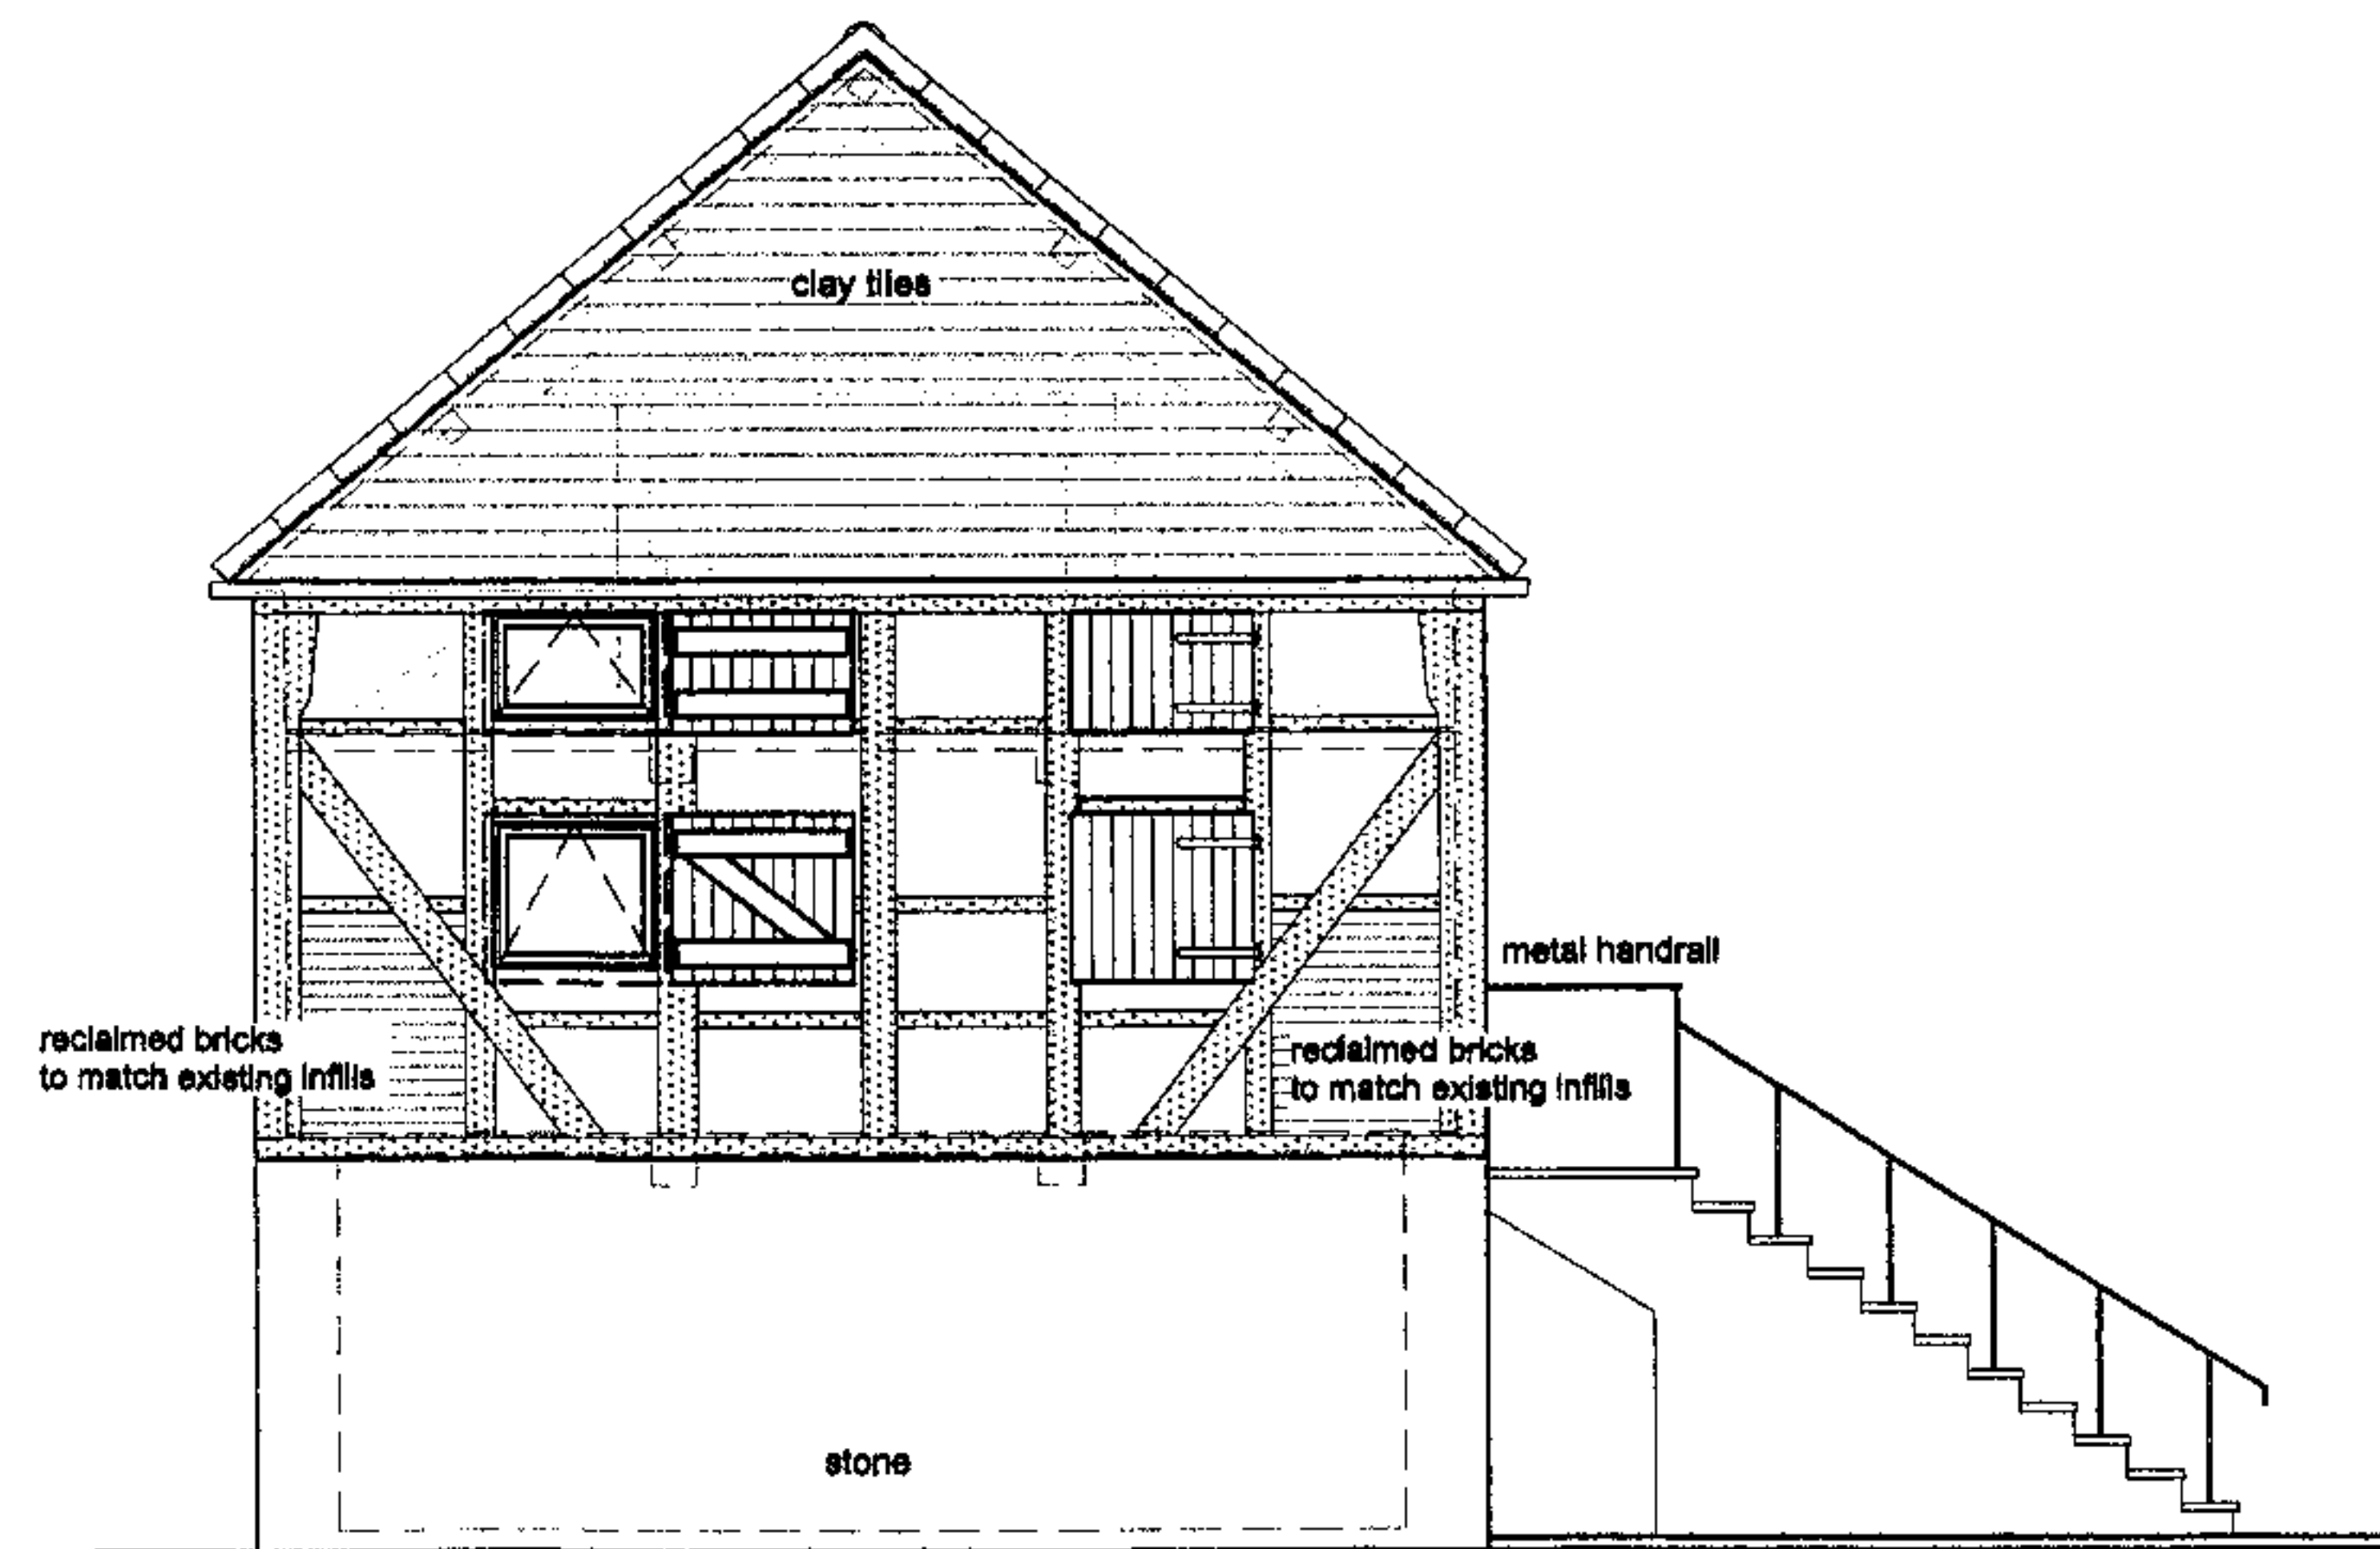

NORTH EAST ELEVATION

HEALDPARTNERSHIP
Gamets Orchard, Poorescript Lane, Grosmont, NP7 8LP

WESTON COURT FARM
Weston, Pembridge, Herefordshire

PLOT 1 CIDER HOUSE
PROPOSED ELEVATIONS

Drawing No. WCF/PLT1/14
SCALE 1:100

This drawing is copyright and may not be used or reproduced without consent.
Figured dimensions only to be taken from drawing
DO NOT SCALE
All dimensions to be checked on site.
DRAWING TO BE READ IN CONJUNCTION WITH SPECIFICATION NOTES

T/F 01981 241144 E healptnshp@aol.com

NW 08/0203 / F

**PLOT 1 ANNEXE
CIDER HOUSE**

MATERIALS

ROOF

40 and 30 degree pitch roofs with clay tiles and clay half round ridge tiles.

WALLS


Random coursed stone first storey height wall.
Timber frame with brick infill. New reclaimed brick infill to match existing.
Weatherboarding to be left to weather SILVER-GREY.

DOORS/WINDOWS

Timber hw doors to be painted DULUX HERITAGE range - SAGE GREEN
Timber door and window frames painted DULUX HERITAGE range - GREEN VERDITER
Timber hw timber shutters to be untreated and left to weather SILVER GREY





NORTH WEST ELEVATION

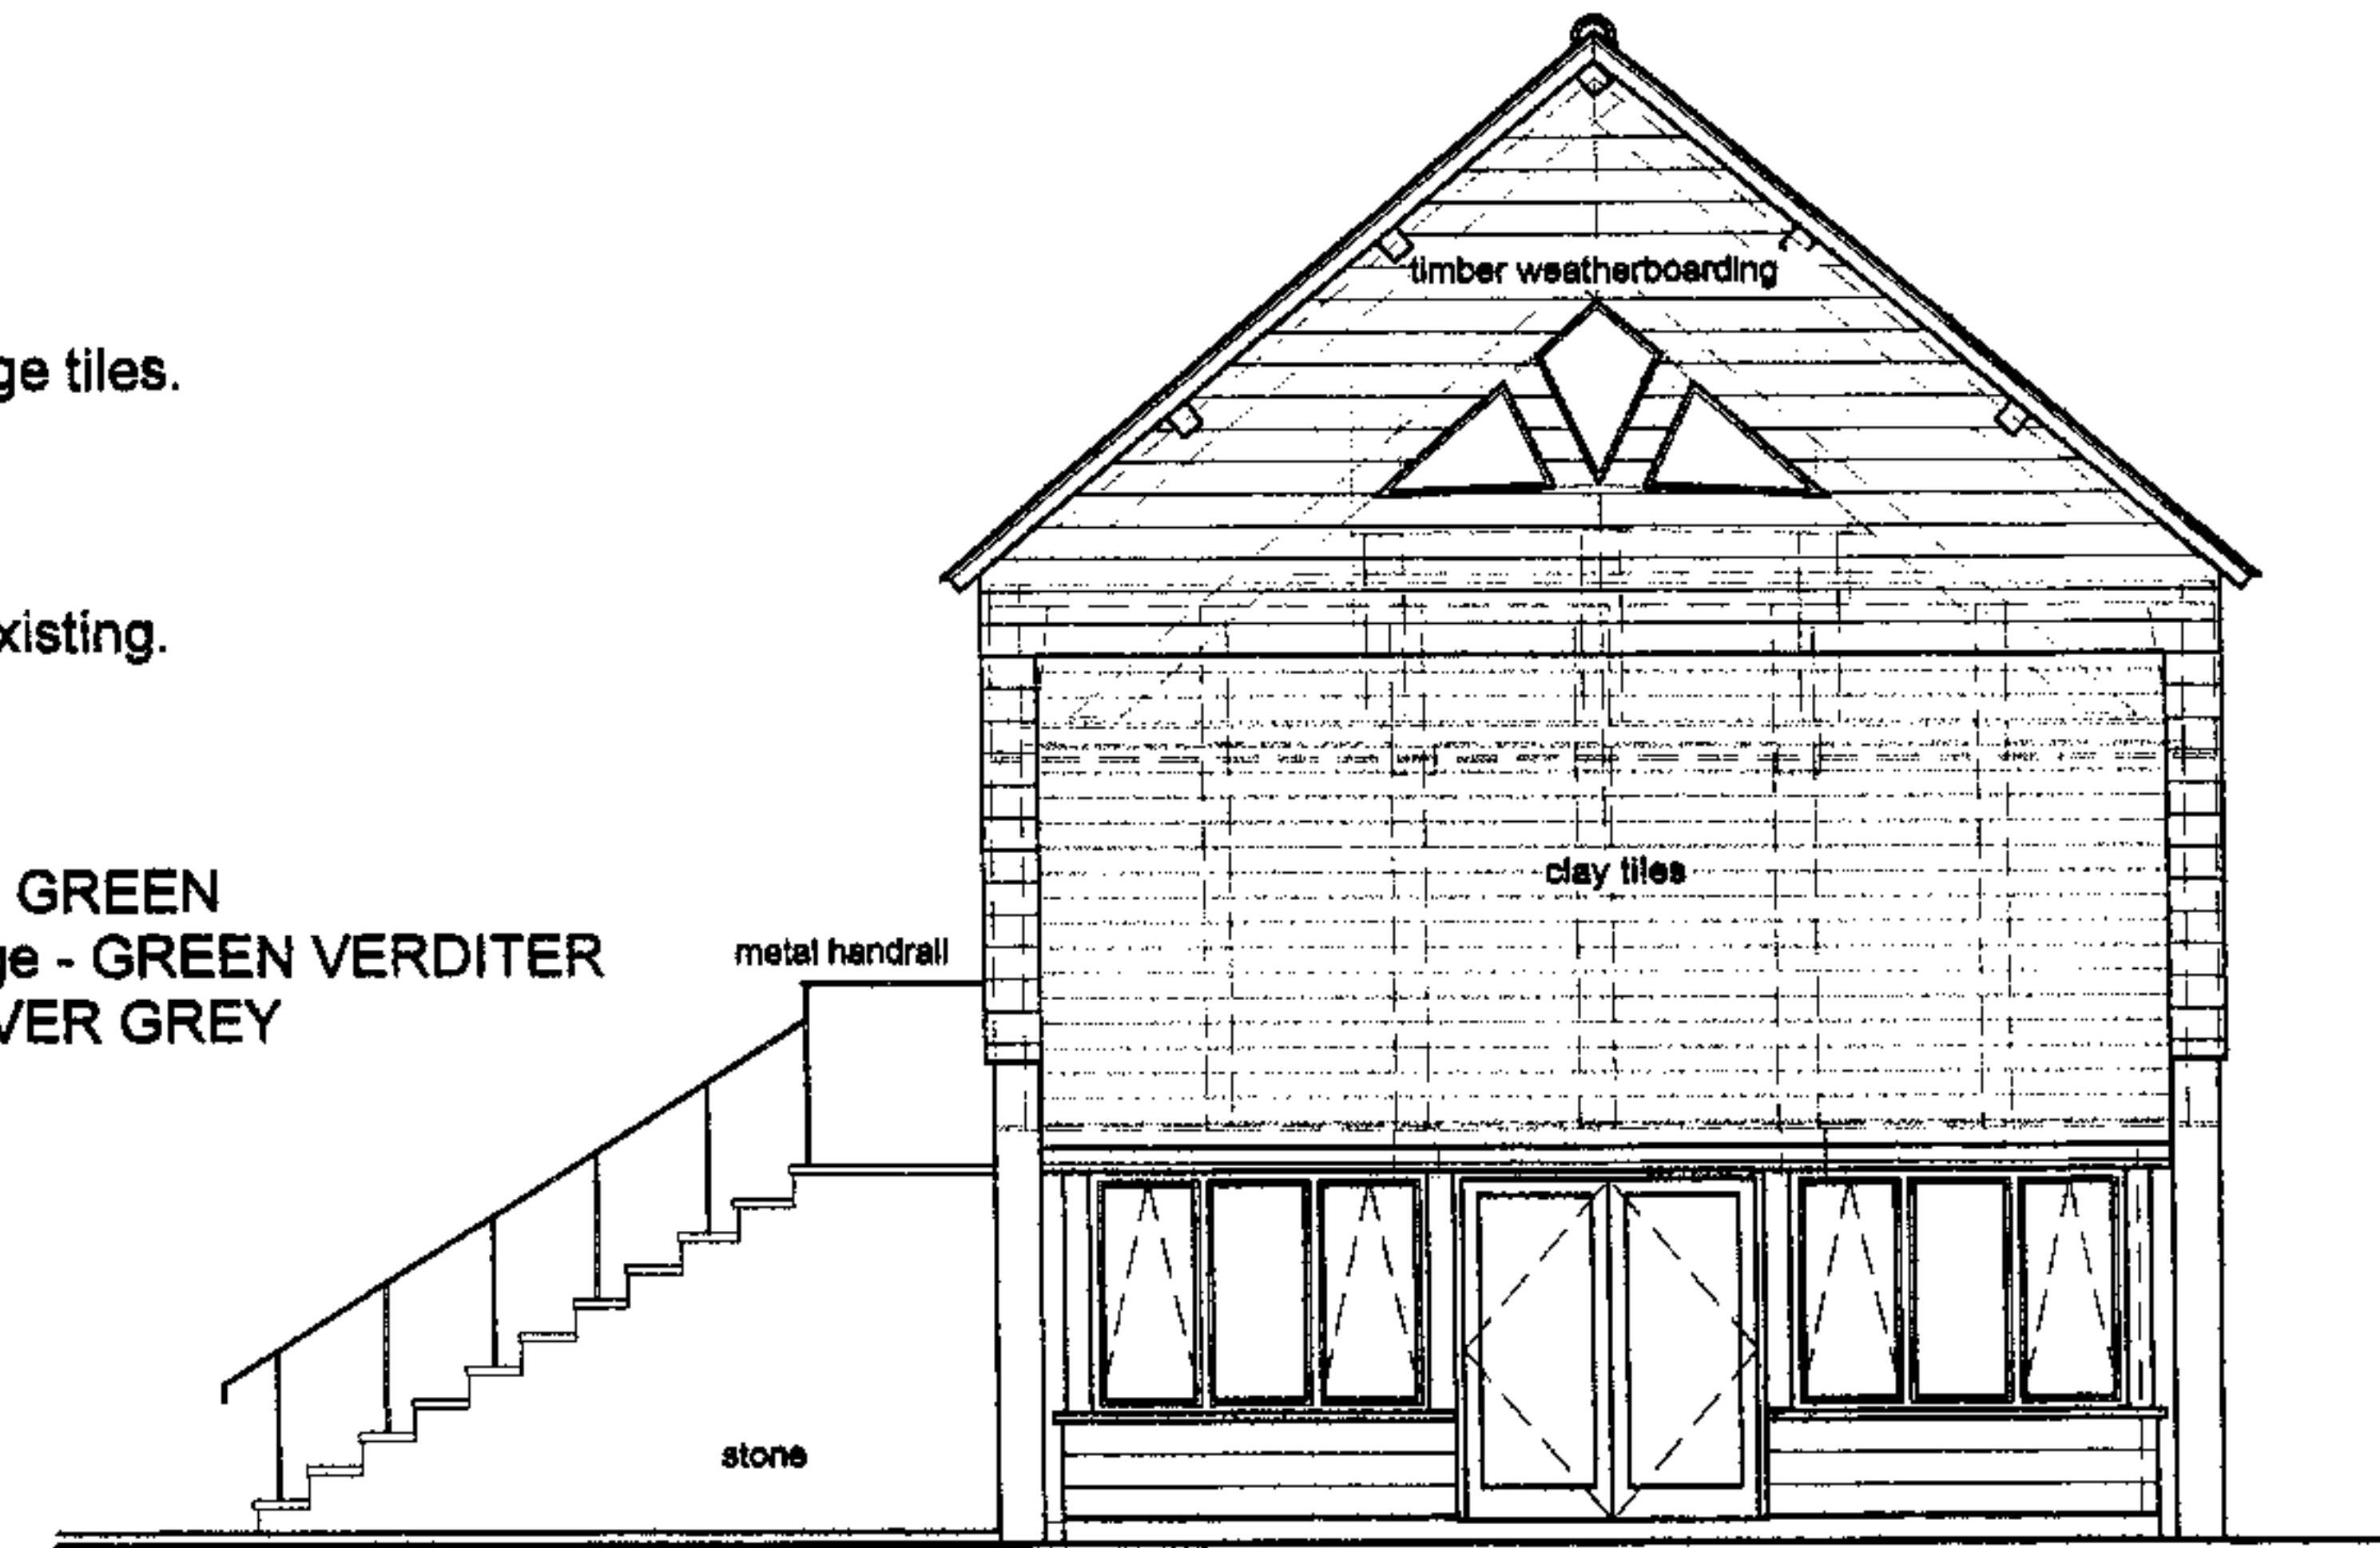


SOUTH WEST ELEVATION

NW 08/0204 / L 1

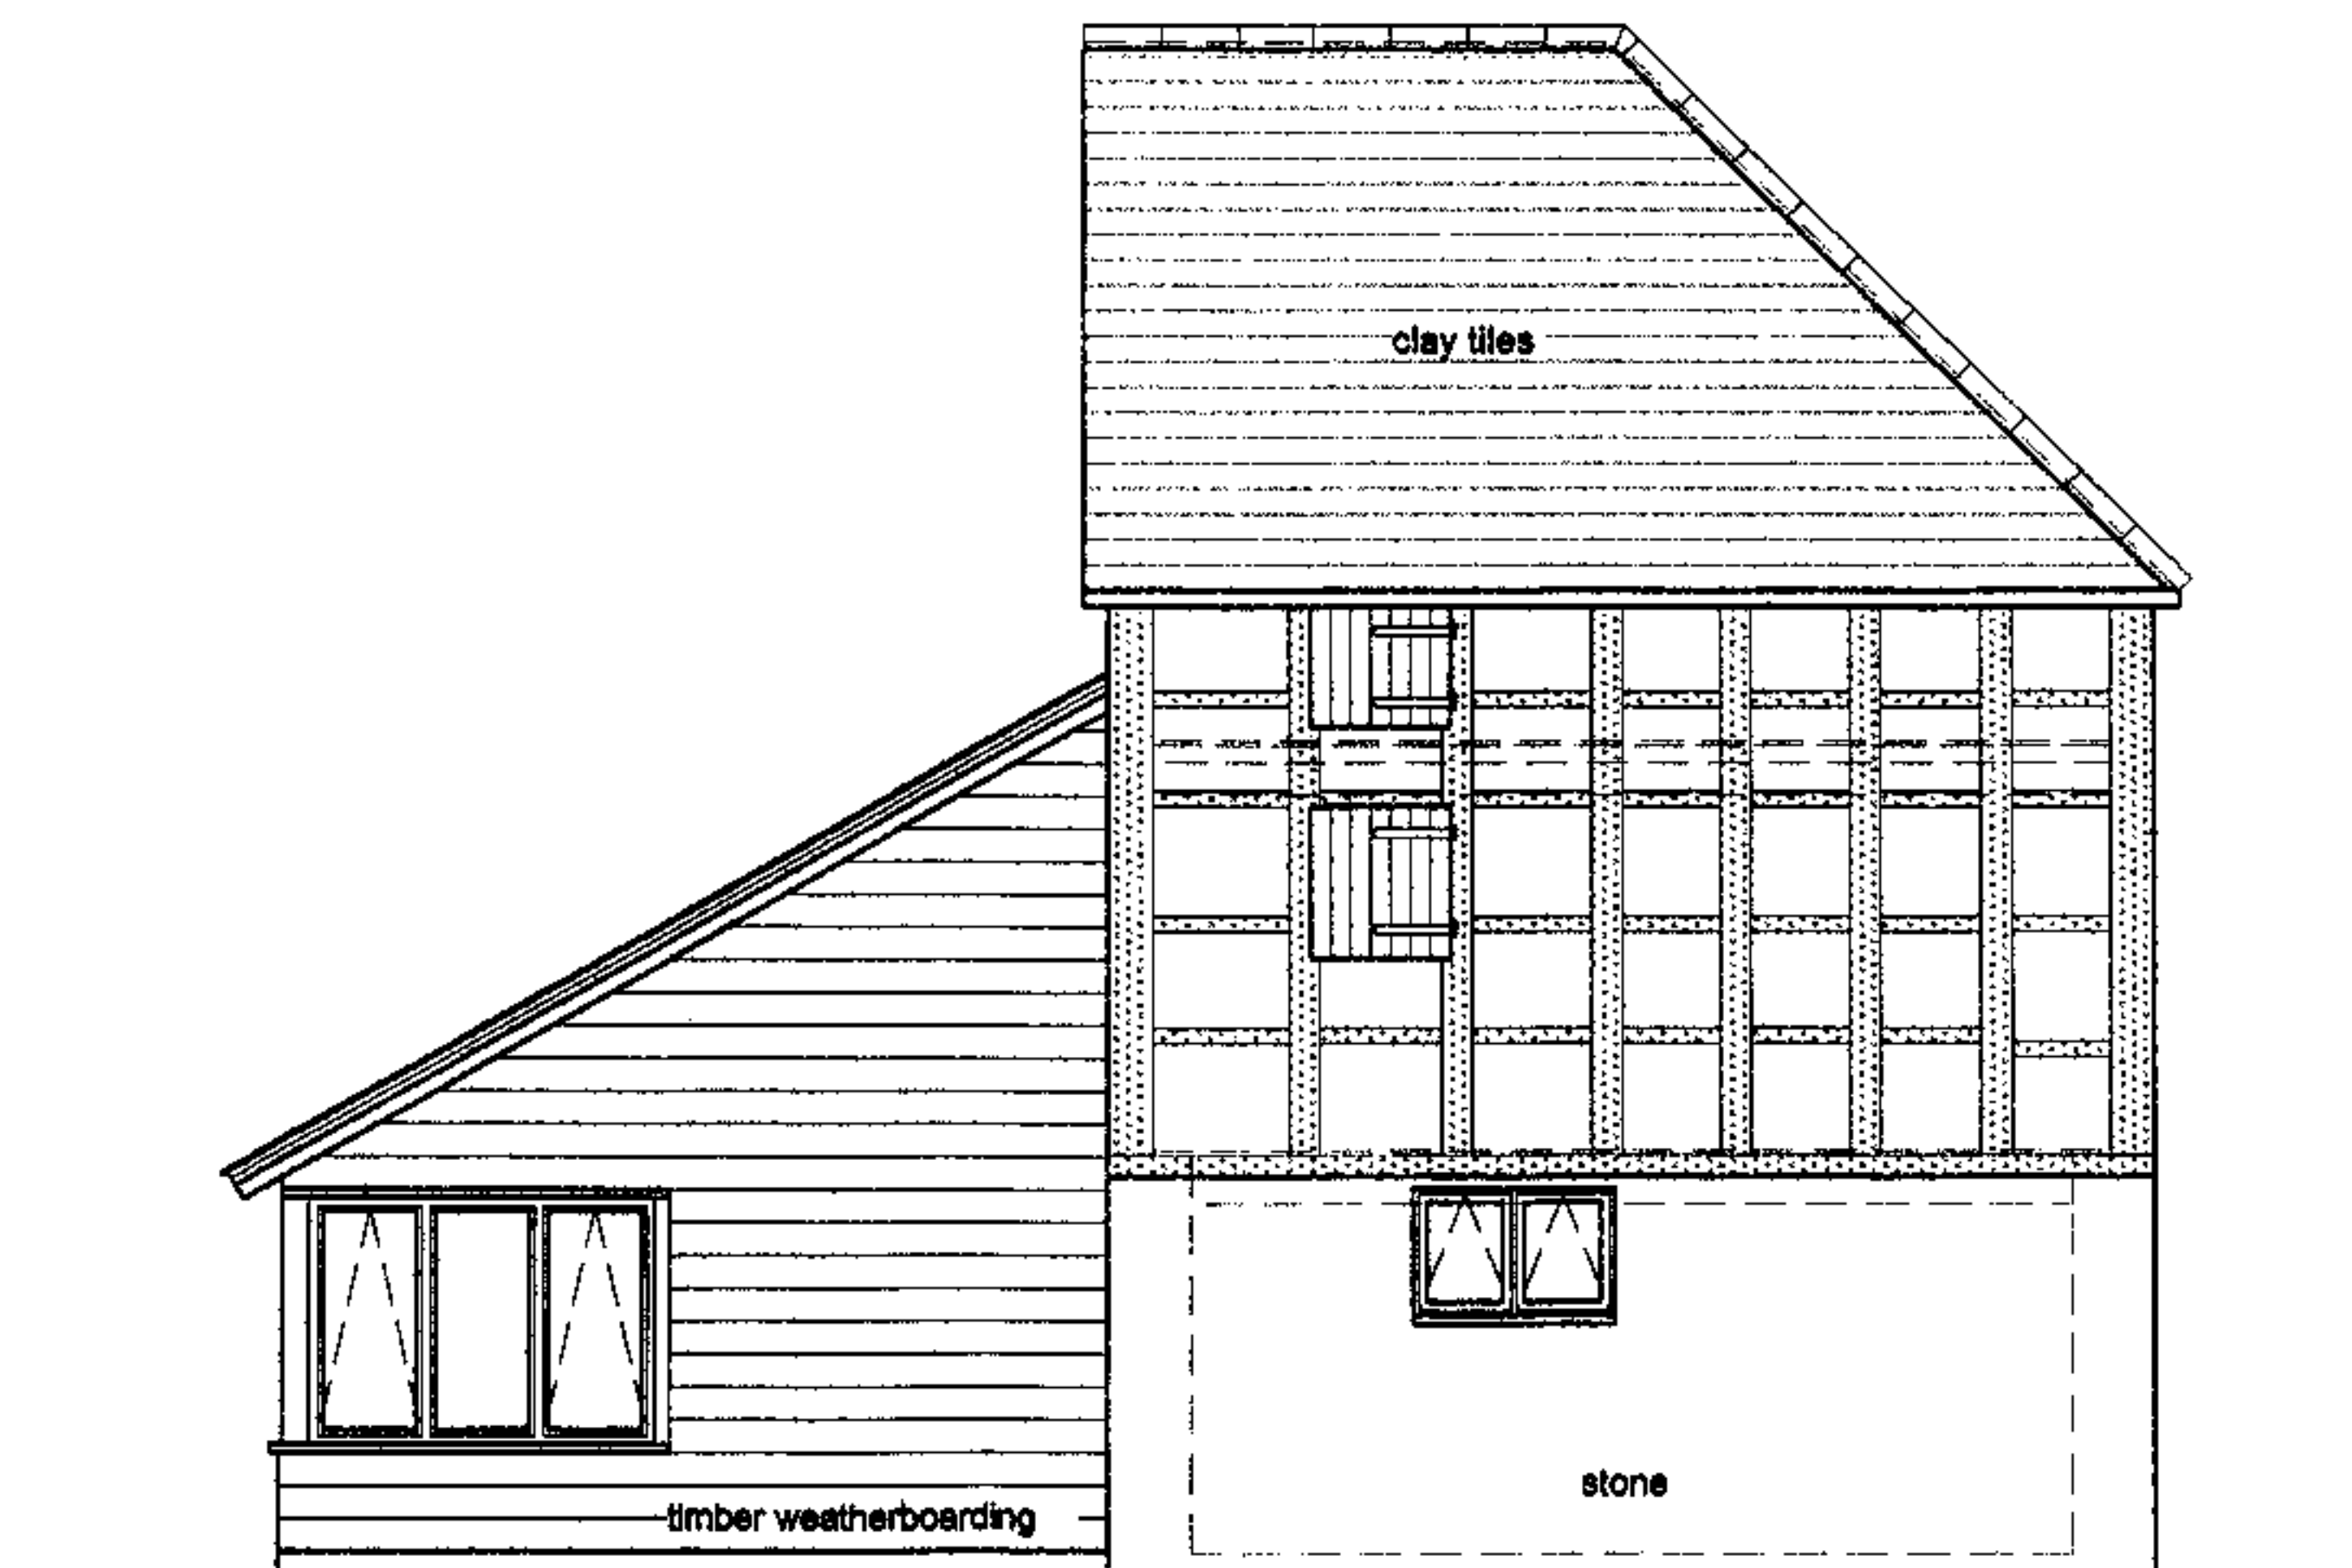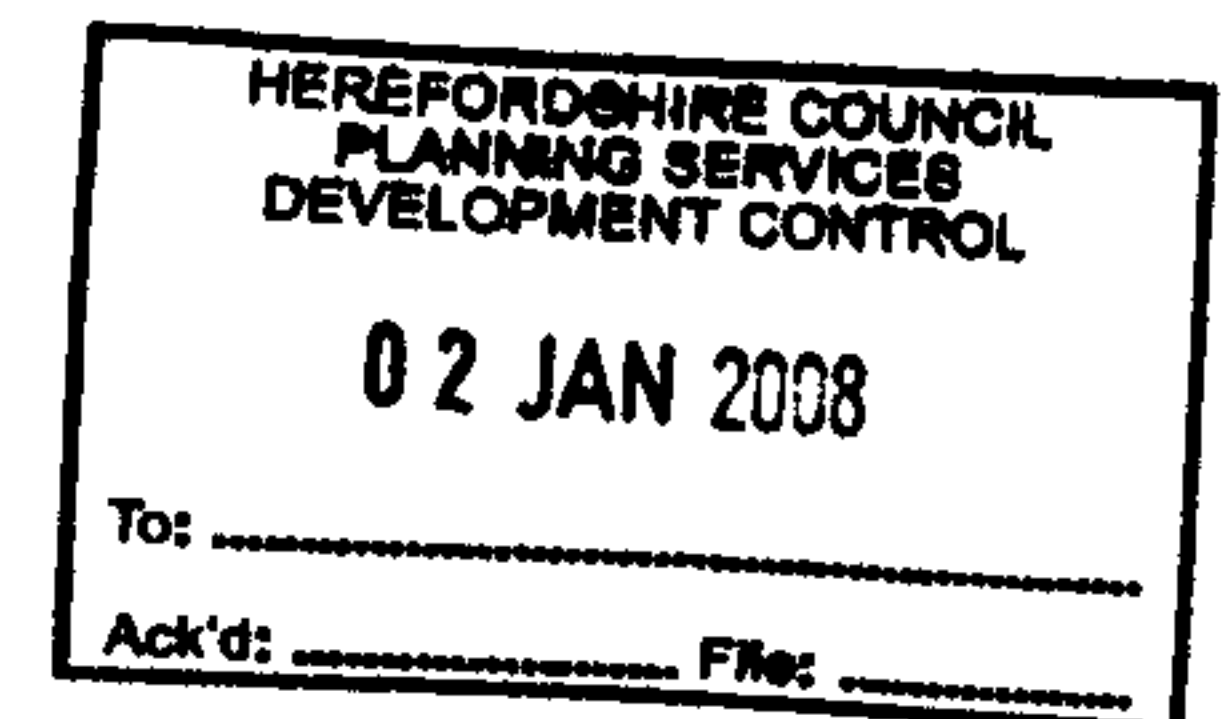

SOUTH EAST ELEVATION

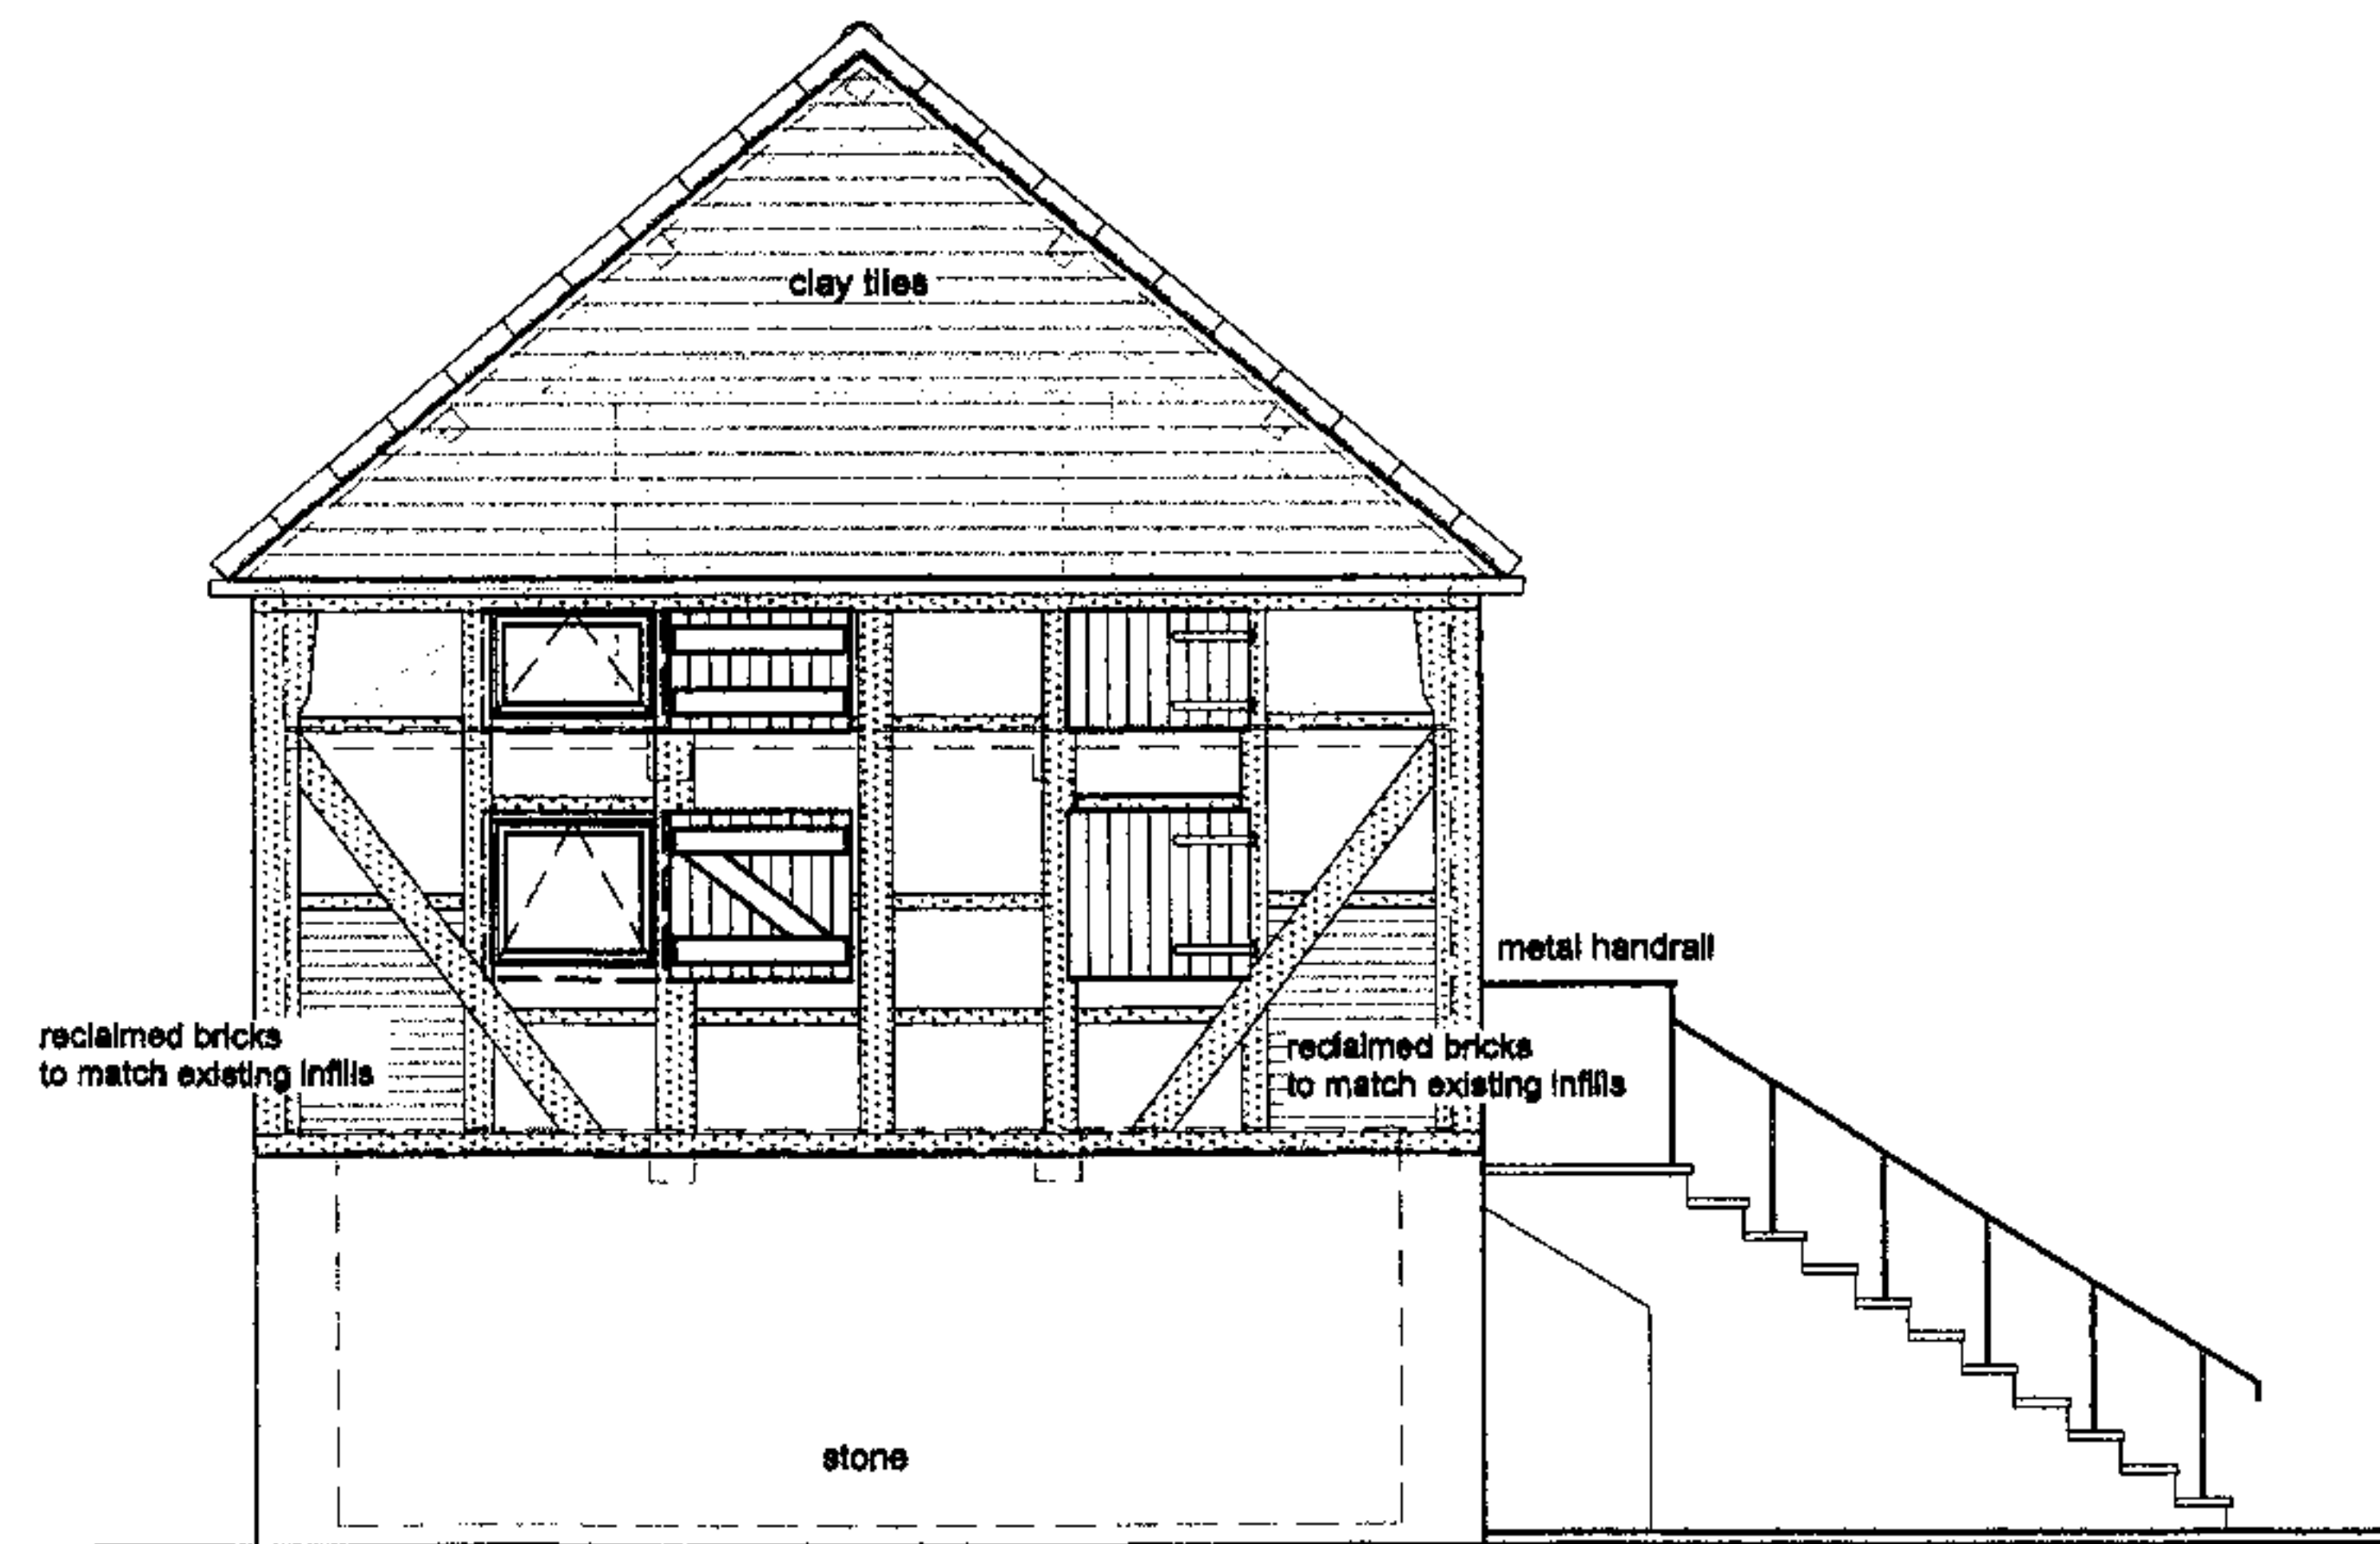

NORTH EAST ELEVATION

HEALDPARTNERSHIP
Gamets Orchard, Poorescript Lane, Grosmont, NP7 8LP

WESTON COURT FARM
Weston, Pembridge, Herefordshire

PLOT 1 CIDER HOUSE
PROPOSED ELEVATIONS

Drawing No. WCF/PLT1/14
SCALE 1:100

This drawing is copyright and may not be used or reproduced without consent.
Figured dimensions only to be taken from drawing
DO NOT SCALE
All dimensions to be checked on site.
DRAWING TO BE READ IN CONJUNCTION WITH SPECIFICATION NOTES

T/F 01981 241144 E healptnshp@aol.com