


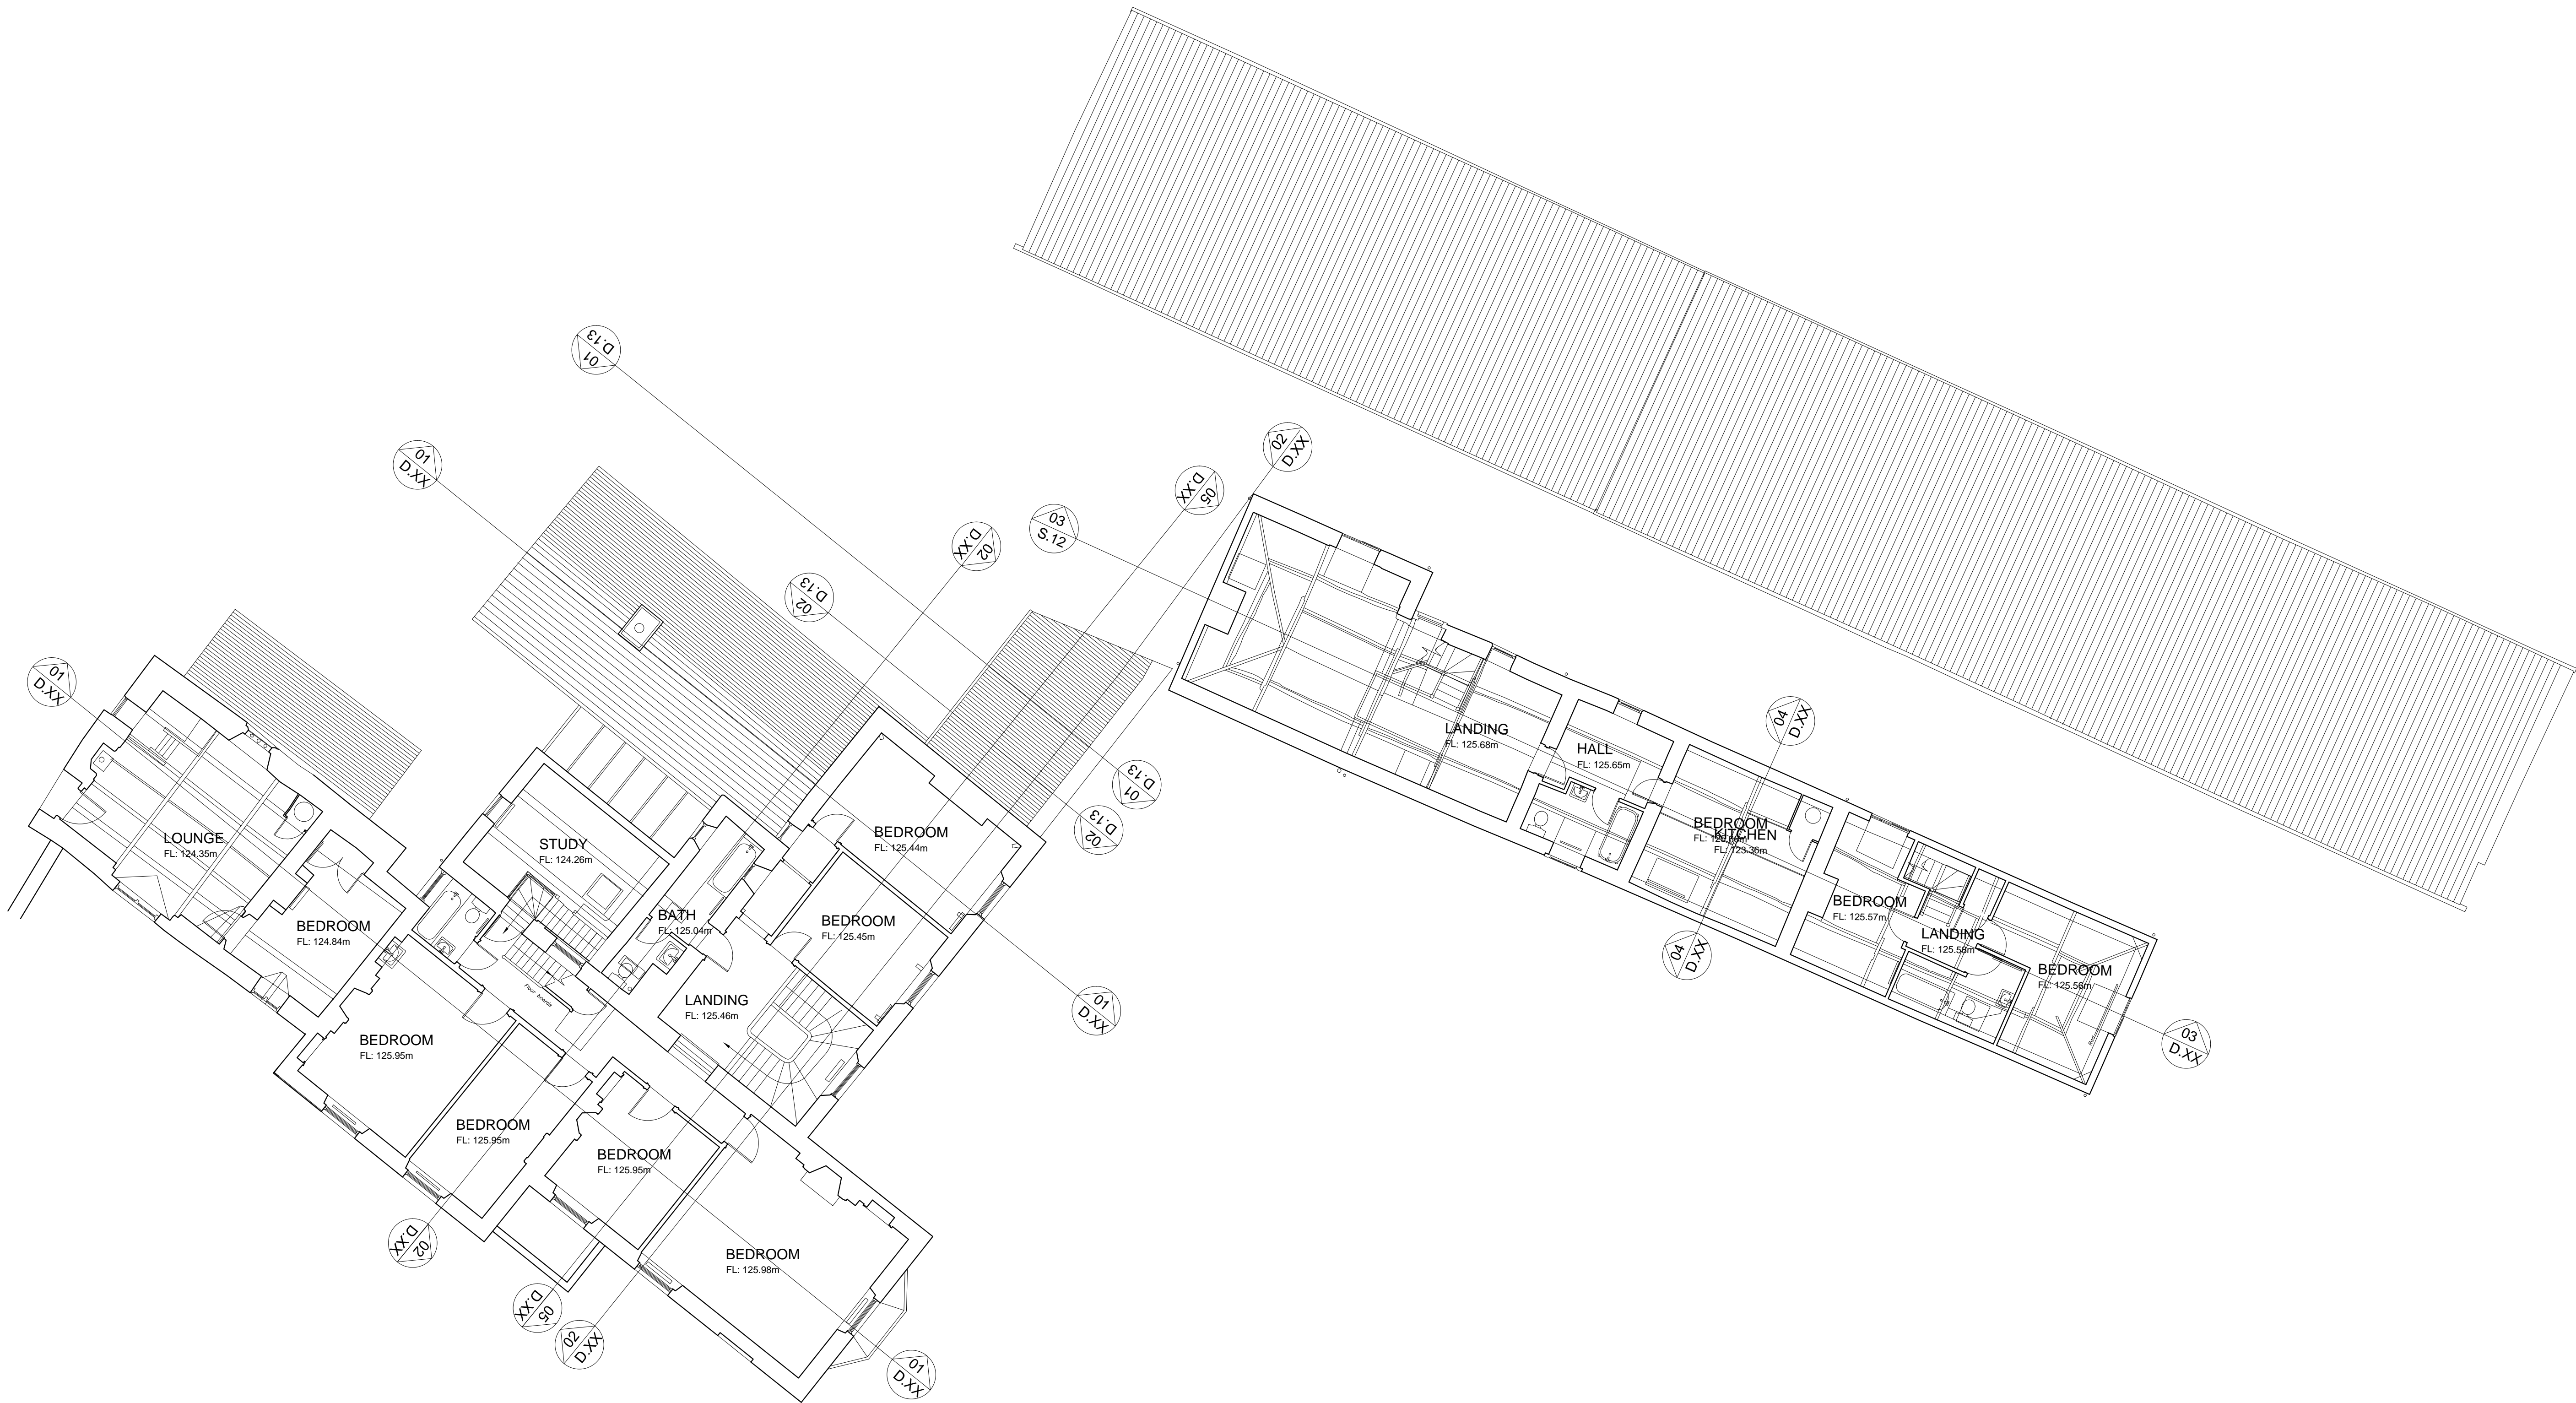

DRAWING TO BE READ IN CONJUNCTION WITH ALL OTHER ARCHITECTS
AND ENGINEER'S CONTRACT DRAWING & SPECIFICATIONS.
ANY DISCREPANCIES MUST BE BROUGHT TO THE ATTENTION OF THE
ARCHITECT IMMEDIATELY.
THE CONTRACTOR MUST VERIFY ALL DIMENSIONS BY SITE
MEASUREMENT BEFORE ORDERING MATERIALS OR MANUFACTURING
COMPONENTS.
SUBSTITUTE MATERIALS & PRODUCTS TO THOSE NAMED WILL BE
ACCEPTABLE IF PROVEN TO BE OF EQUAL OR HIGHER PERFORMANCE
AND NOT IN CONFLICT WITH OTHER ELEMENTS.

NOTES



FOR INFORMATION

JOB TITLE
CWM
LLANROTHAL, HEREFORDSHIRE
DRAWING TITLE
FIRST FLOOR PLAN AS EXISTING

JOB No	DWG No	REV
CWM	S.04	-
DRAWN BY	CHECKED BY	SCALE (B.A.1)
JAC	PD	1:100
		DATE
		04/22



PTOLEMY DEAN ARCHITECTS
CALVERTS BUILDINGS
52D BOROUGH HIGH STREET · LONDON SE1 1XN
TEL: 020 7378 7714 · E-MAIL: ADMIN@PTOLEMYDEAN.CO.UK