



FRONT ELEVATION

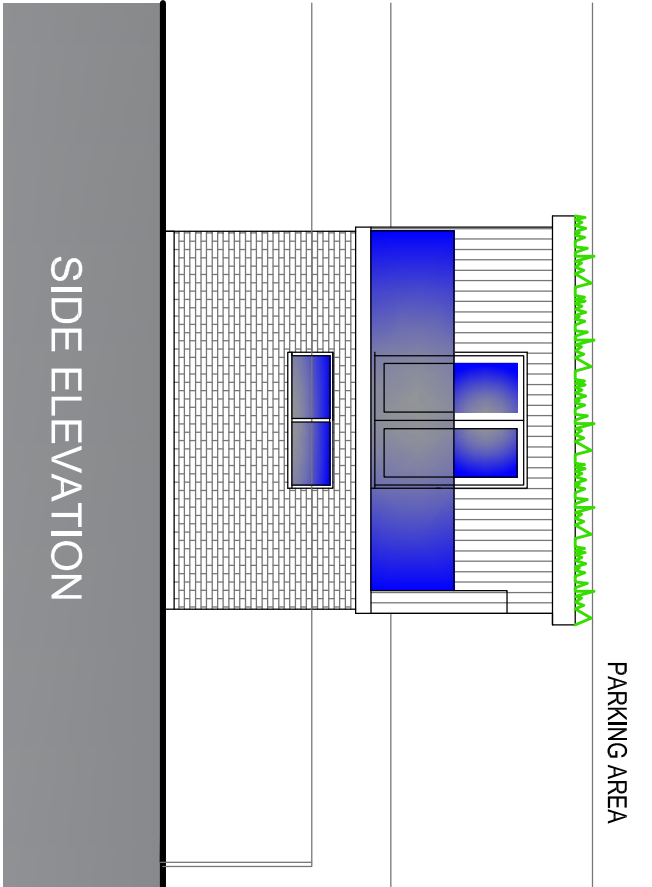


SIDE ELEVATION

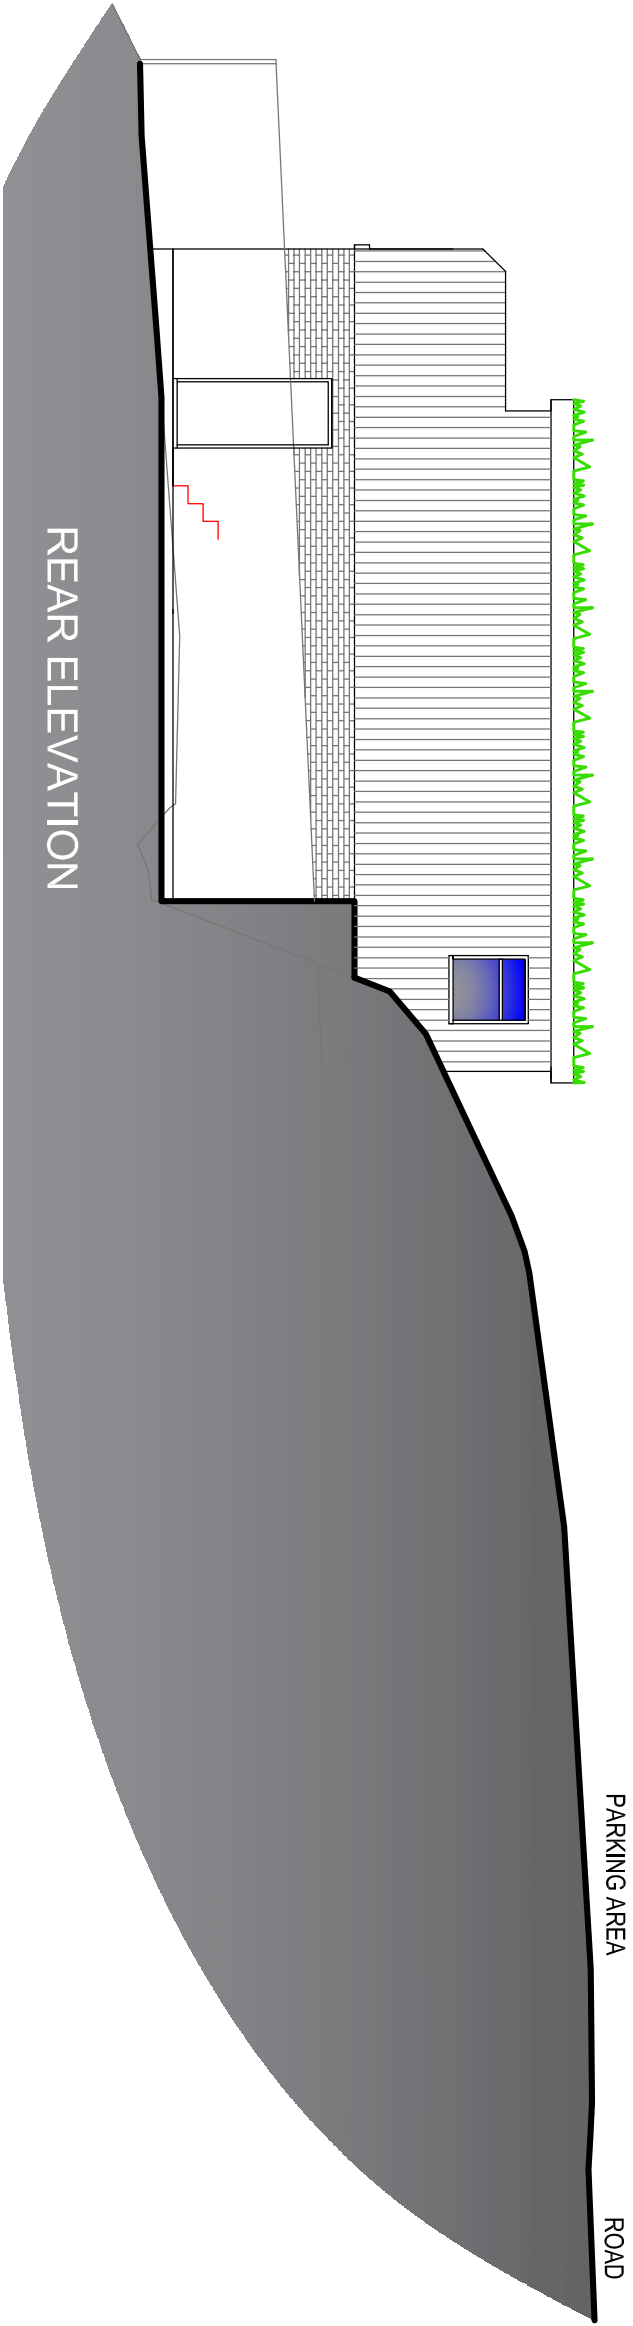

REAR ELEVATION

Materials schedule:


- Seedum grass roof
- Timber cladding to match house extension
- Bricks to match house extension
- Windows and doors to match house extension.

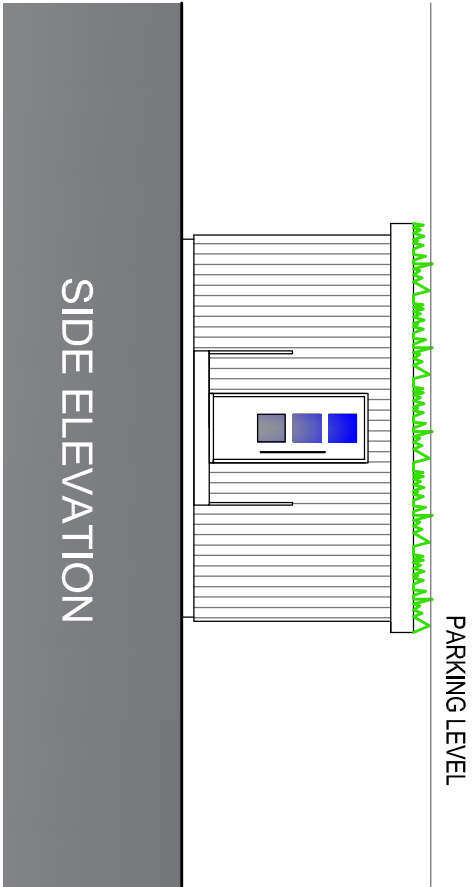

SIDE ELEVATION

PROPOSED ELEVATIONS

DRG NO: AB1.C

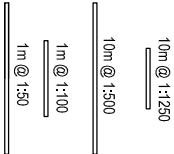

PROPOSED ANNEXE AND
STORE AT ROWAN COTTAGE
GREAT DOWARD
SYMONDS YAT
ROSS-ON-WYE. HR9 6BP
FOR MR DAWSON &
MISS HUBBARD

D A FORREST
ARCHITECTURAL
SERVICES

3 Cherry Tree Court,
Bartestree,
Hereford, HR1 4FG
01432 851543