



Scale 1:100
Issue 4.6

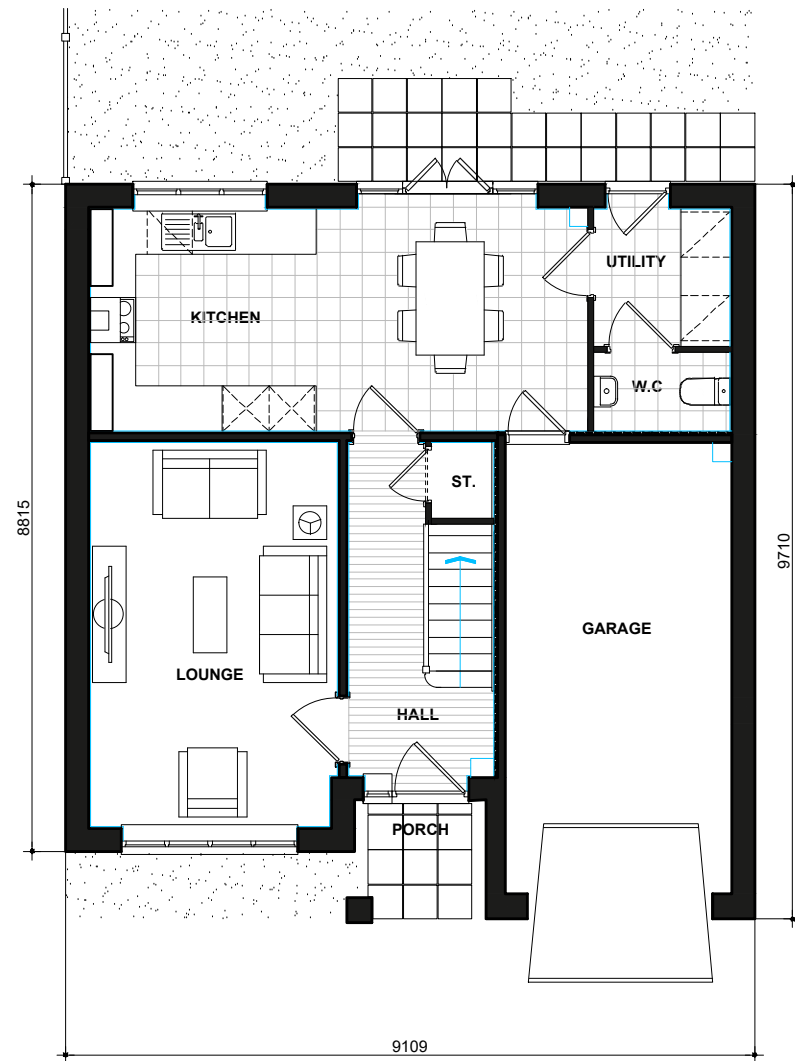

GROUND FLOOR PLAN

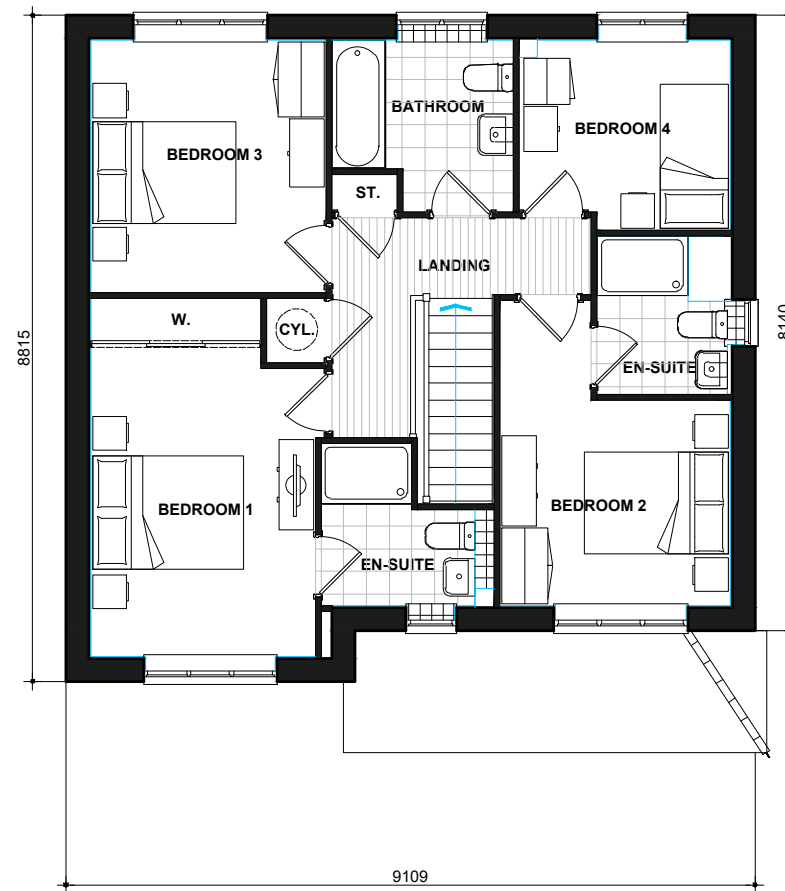

FIRST FLOOR PLAN

Skelton

474-1.PL-05

DATE: JUNE 2019 REV:
SCALE: 1:100 @ A3

DRAWN: JDT 118.47m²
CHECKED: GPM 1275ft²

BLOOR HOMES