



DO NOT SCALE OFF THIS DRAWING.
REPORT ALL DISCREPANCIES TO THE ARCHITECT IMMEDIATELY.
COPYRIGHT OF THIS DRAWING AND DESIGN IS VESTED IN THE
ARCHITECT. DO NOT COPY OR REPRODUCE WITHOUT WRITTEN
CONSENT.

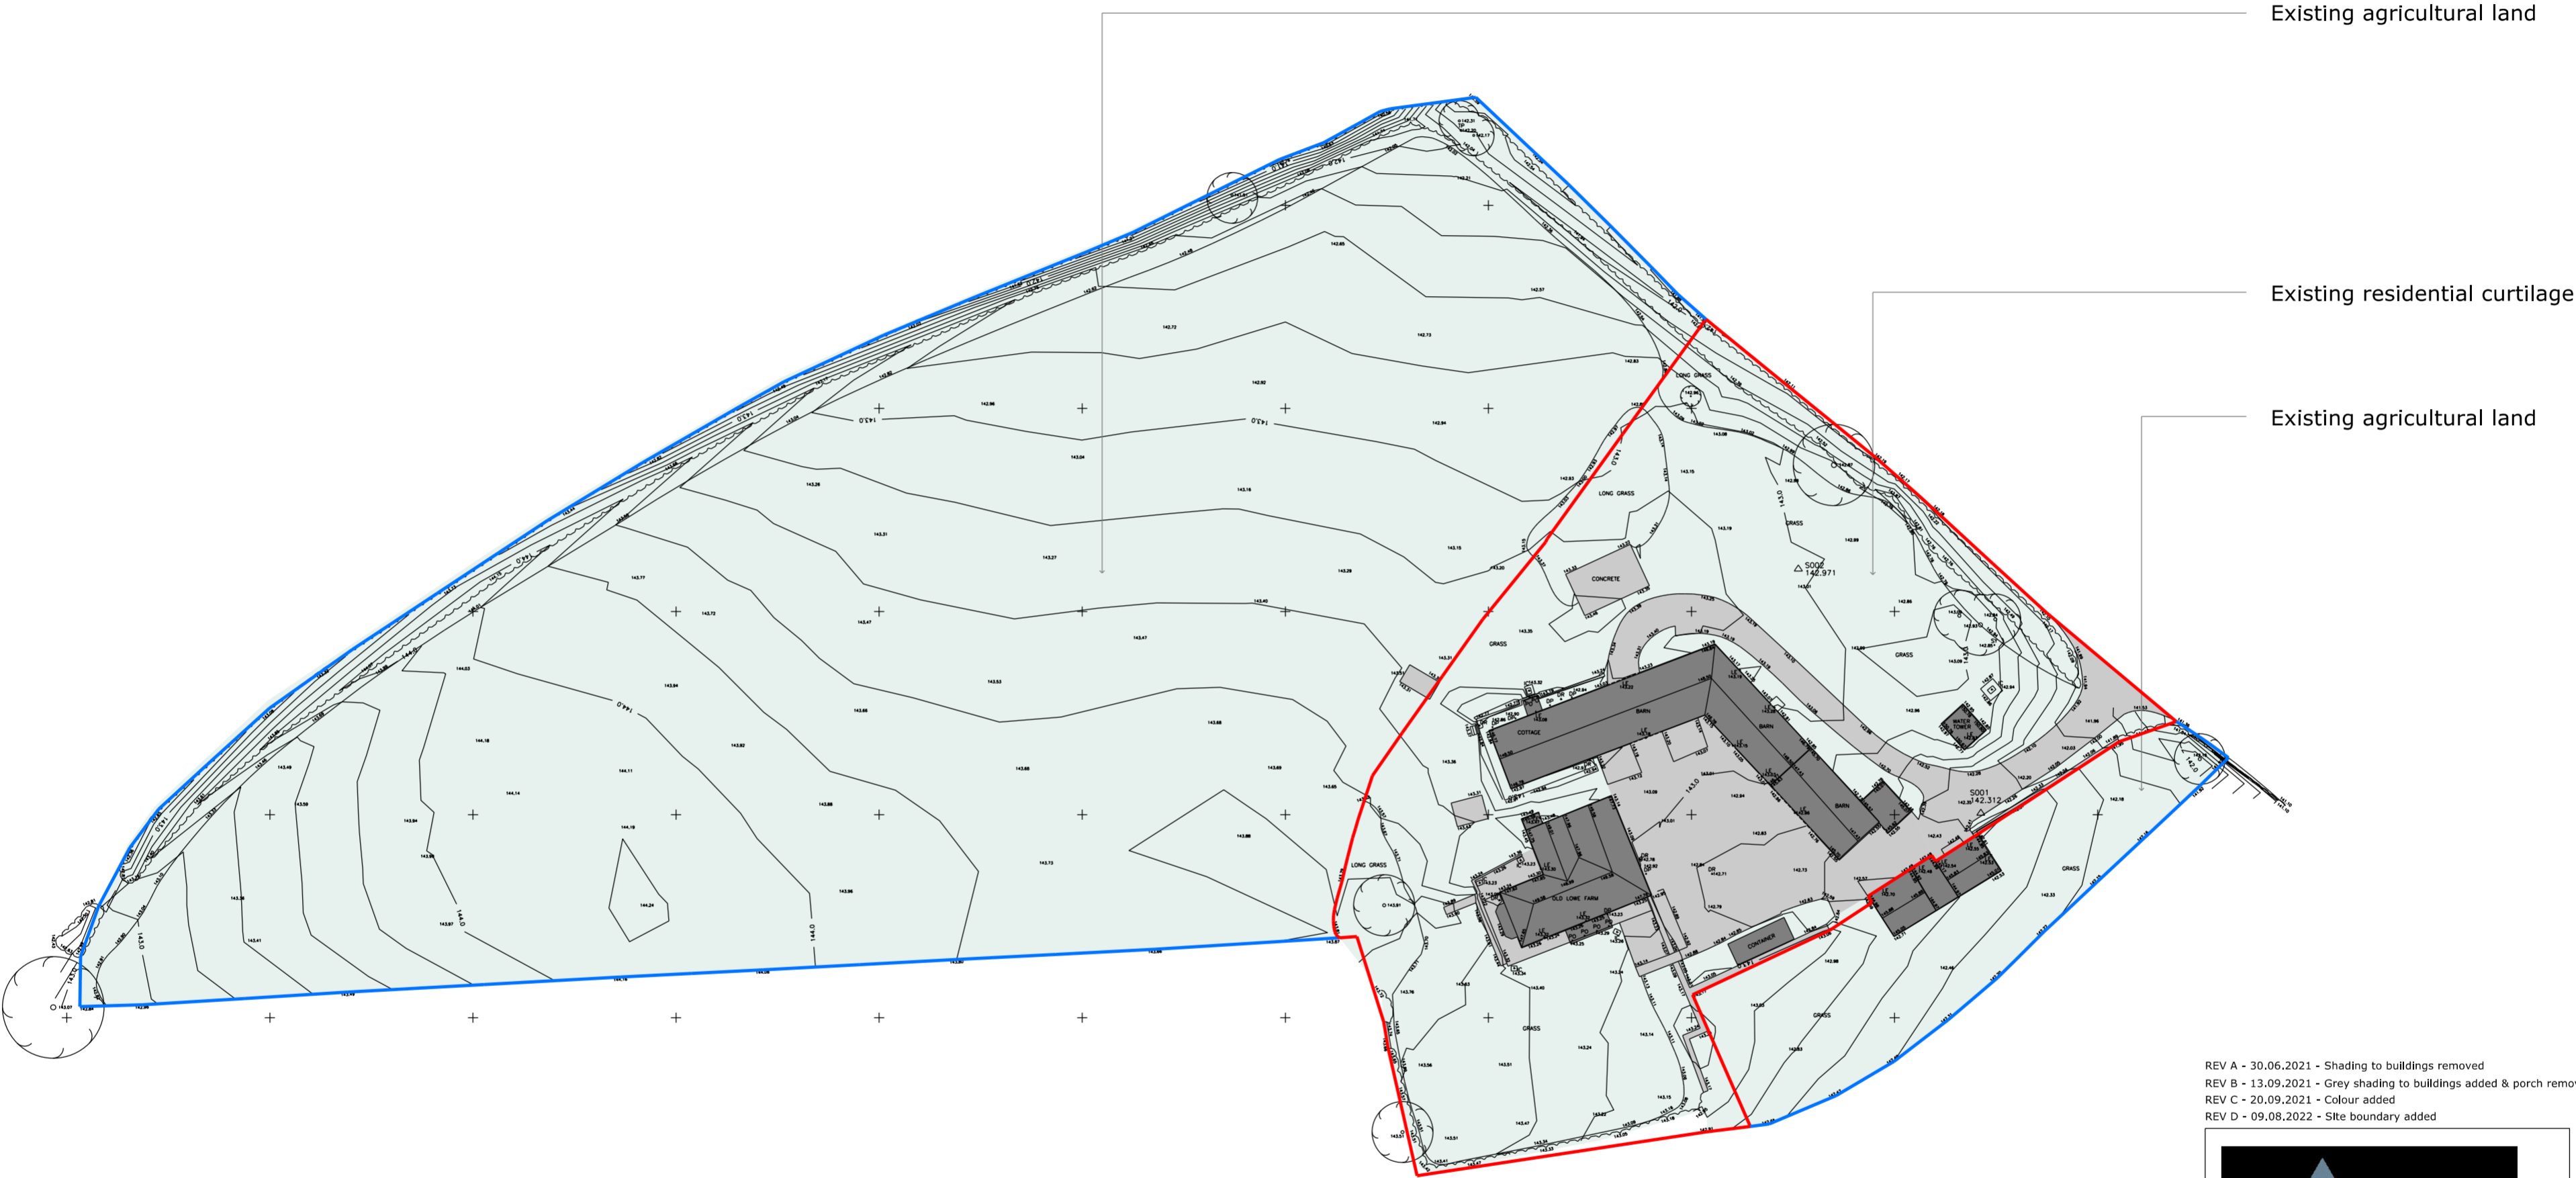

REV A - 30.06.2021 - Shading to buildings removed
REV B - 13.09.2021 - Grey shading to buildings added & porch removed
REV C - 20.09.2021 - Colour added
REV D - 09.08.2022 - Site boundary added

PROJECT TITLE	OLD LOWE FARM MUCH DEWCHURCH HEREFORD HR2 8DG
DRAWING TITLE	SITE PLAN AS EXISTING
DRAWING NO	184-01D
SCALE	1:500 @ A2
DATE	JUNE 2021

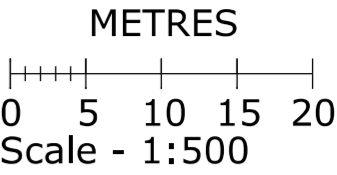