


WEST ELEVATION

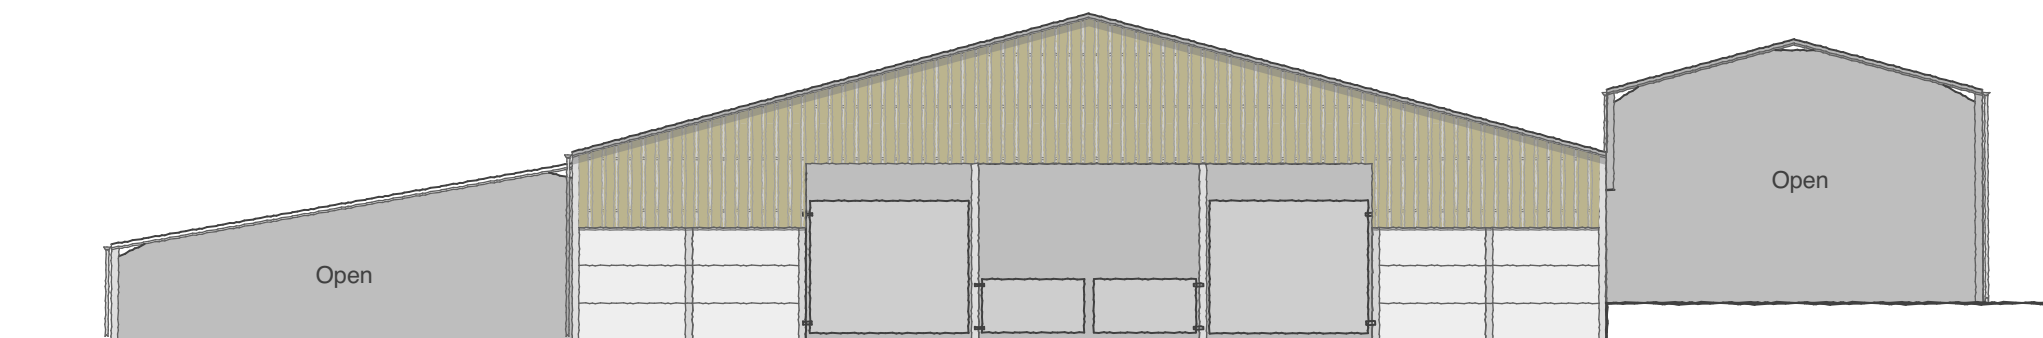

EAST ELEVATION

PROPOSED AGRICULTURAL STORAGE BUILDINGS :

GENERAL STORAGE & HANDLING

for A.W & G.S Panniers
at Wellington Farm
Bishops Frome
WR6 5BY

Drawn by D.S
1:200 @ A3
29.4.24



A308.3