

FIRST FLOOR PLAN

10m @ 1:1250


10m @ 1:500

1m @ 1:100

1m @ 1:50

DRG NO: JC4

PROPOSED FLOOR PLANS

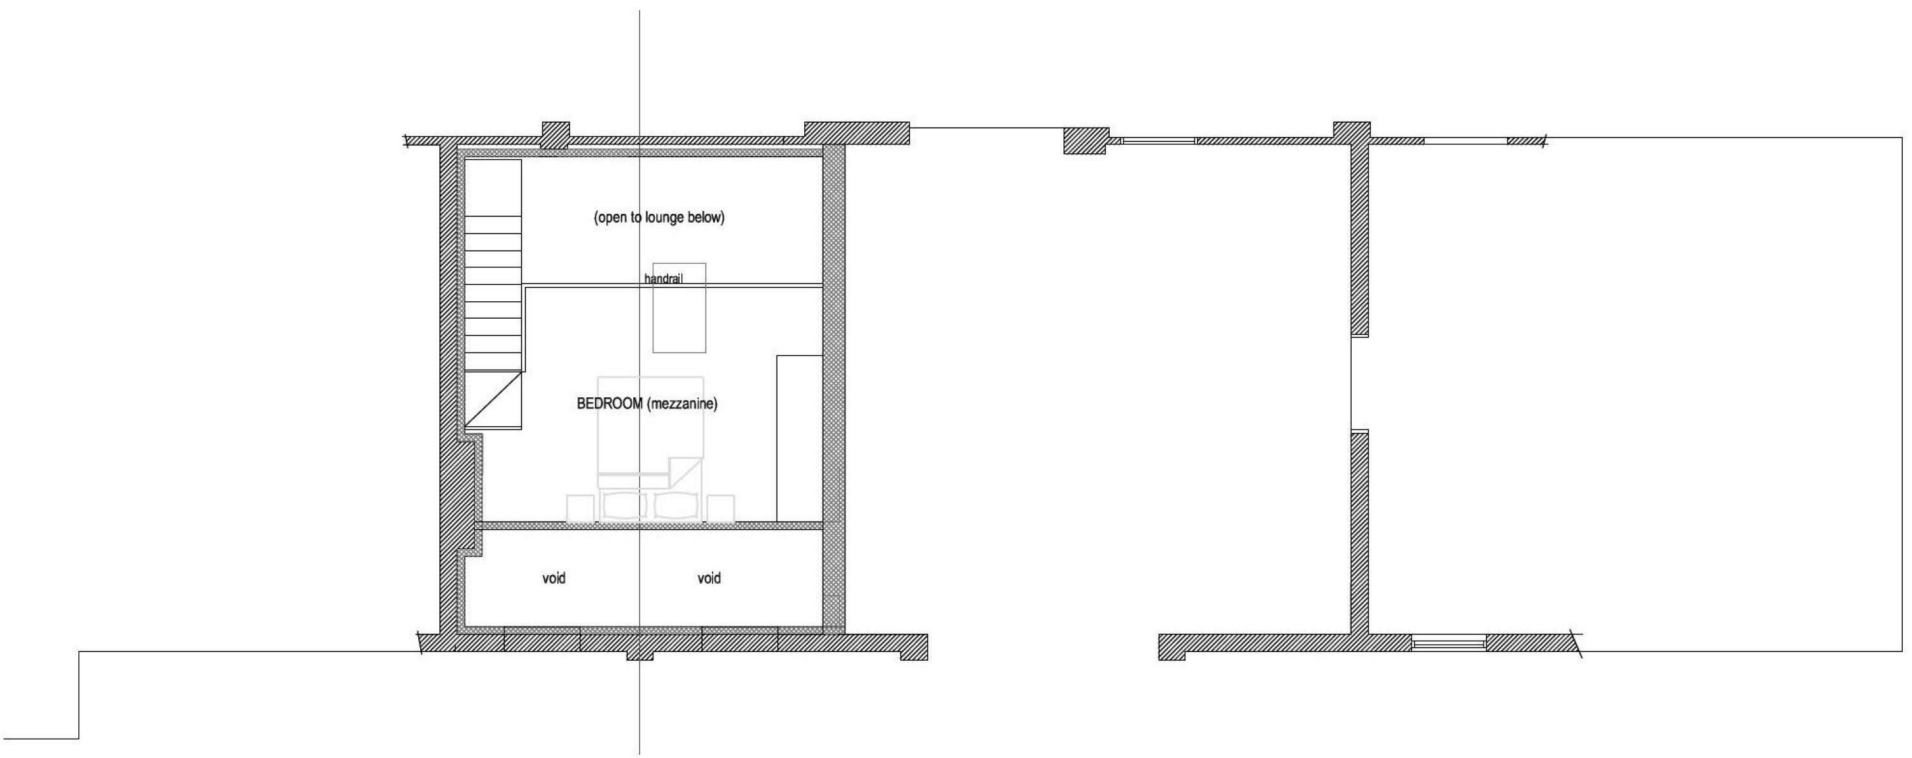

GROUND FLOOR PLAN

PROPOSED CONVERSION
OF OUTBUILDING AT
MAVIS HOLT
35 HAMPTON PARK ROAD
HEREFORD
FOR MR & MRS J CAMDEN

© **D A FORREST**
ARCHITECTURAL SERVICES
Court Cottage, Bartestree, Hereford, HR1 4DA
01432 851543